



— FACHADA SUR —

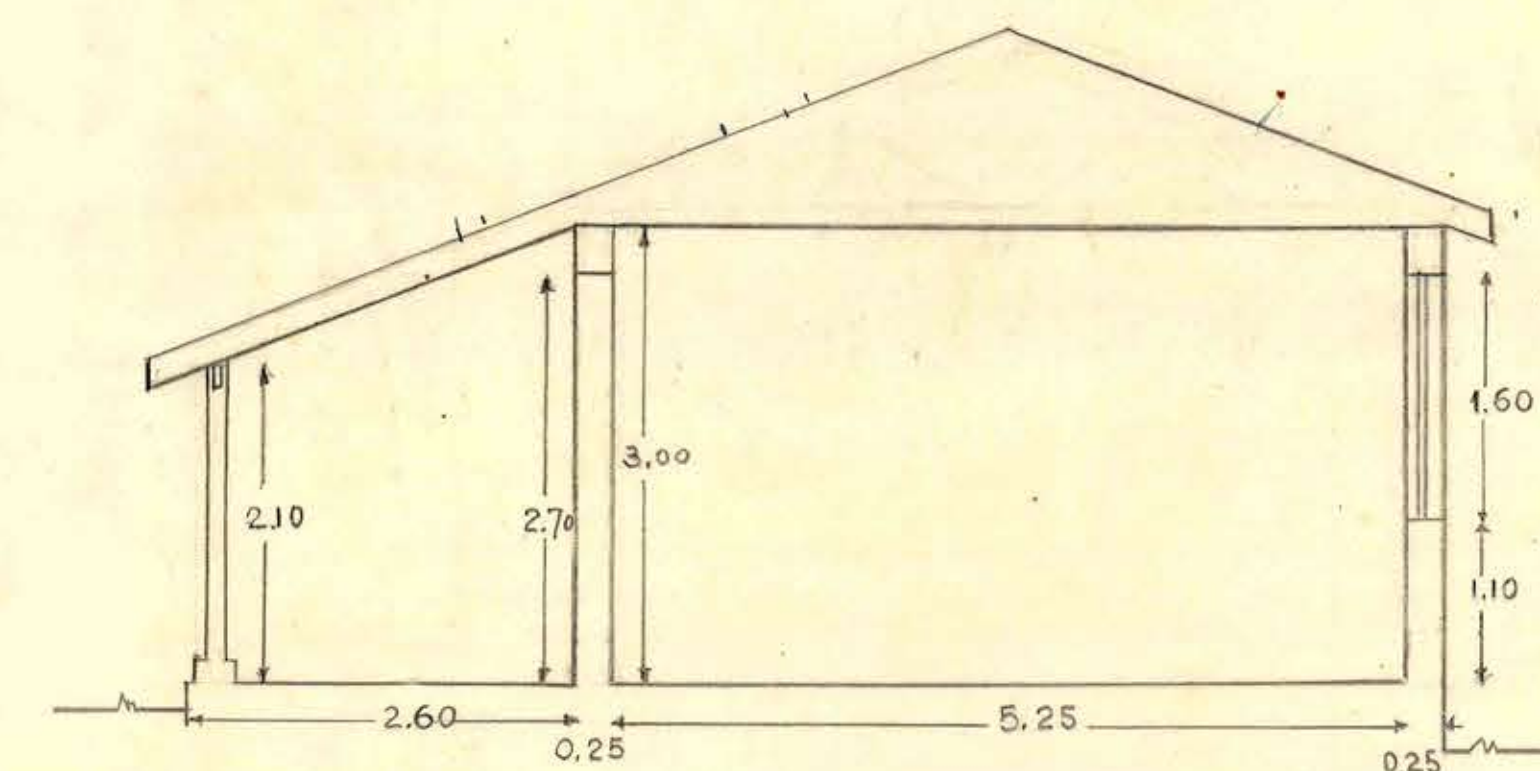

— CORTE —

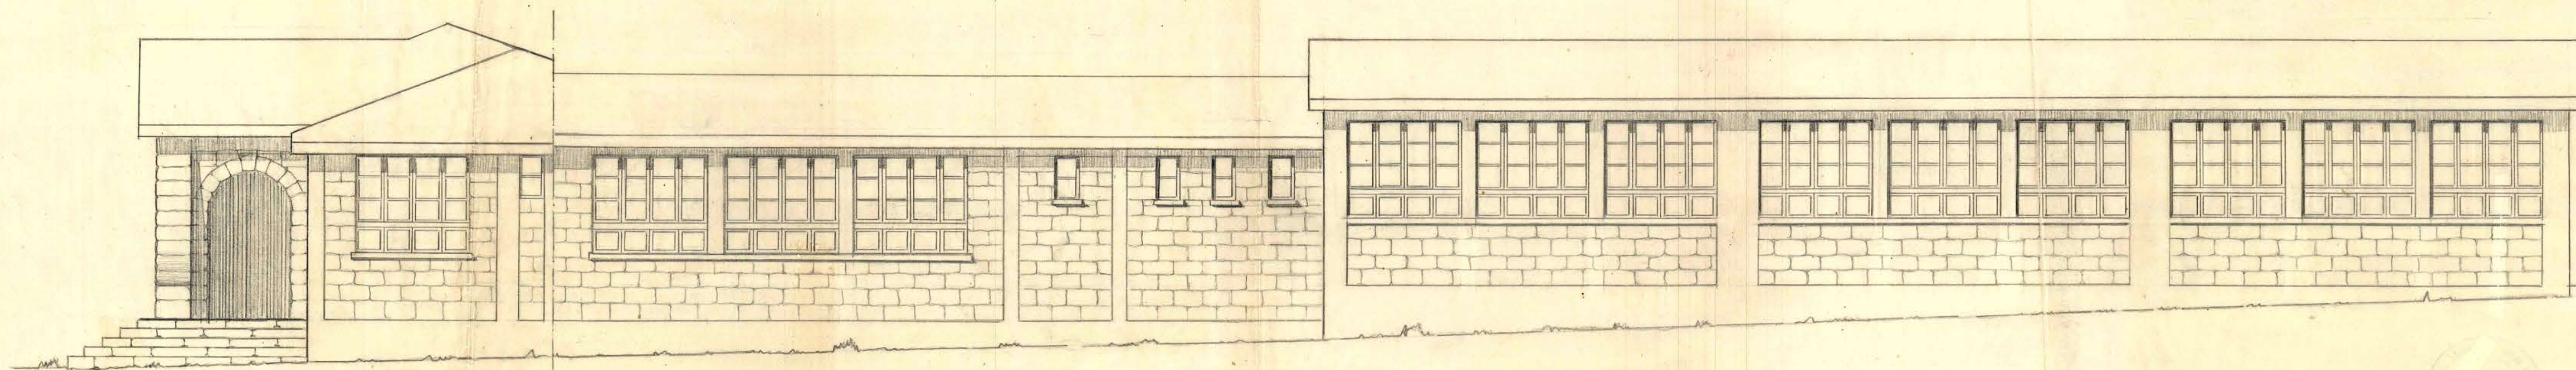

FACHADA ORIENTE (DESARROLLO)

102 x 0.52

