




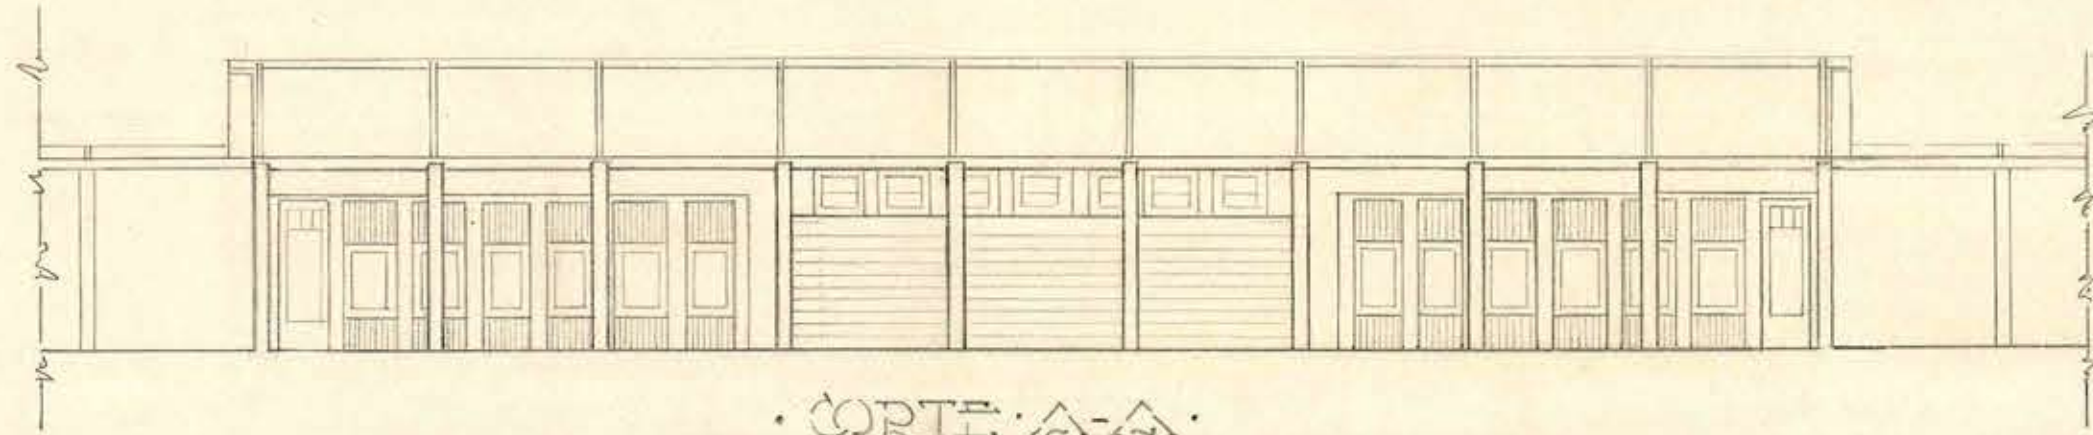

• CORTE A-A •

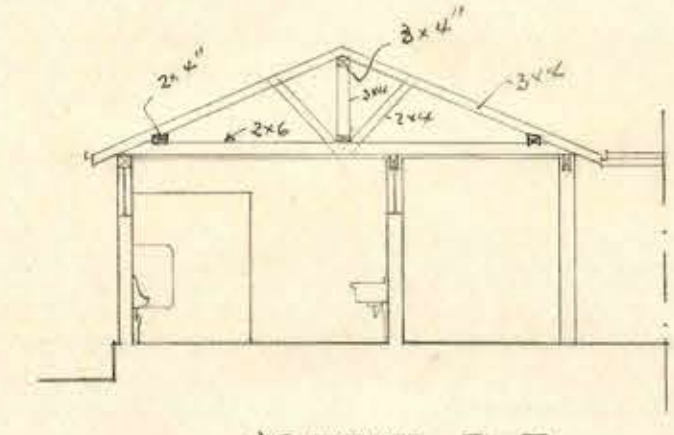


• CORTE B-B •

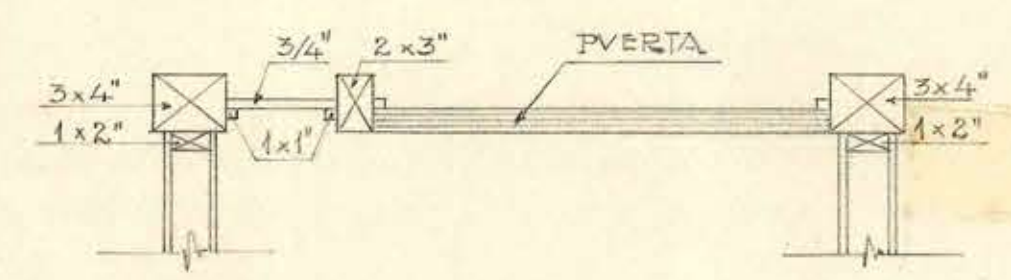


• DETALLE PUERTAS W.C. •


• ESC: 0.10/MT •

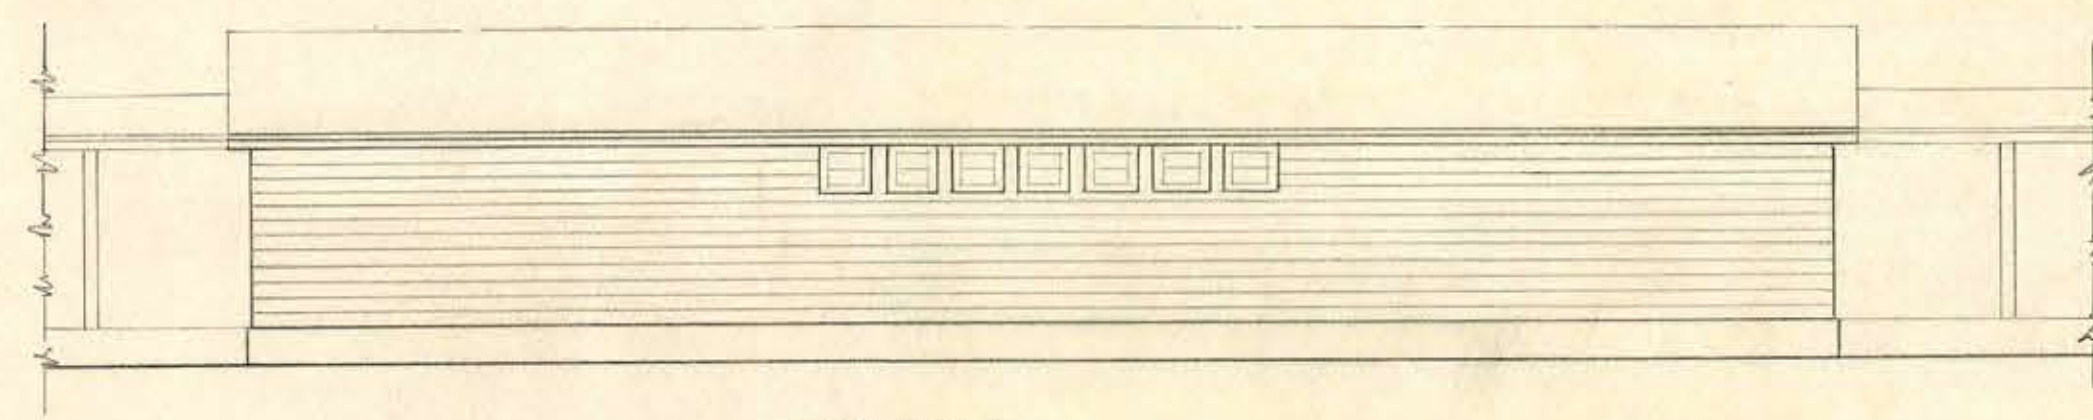

• FACHADA •

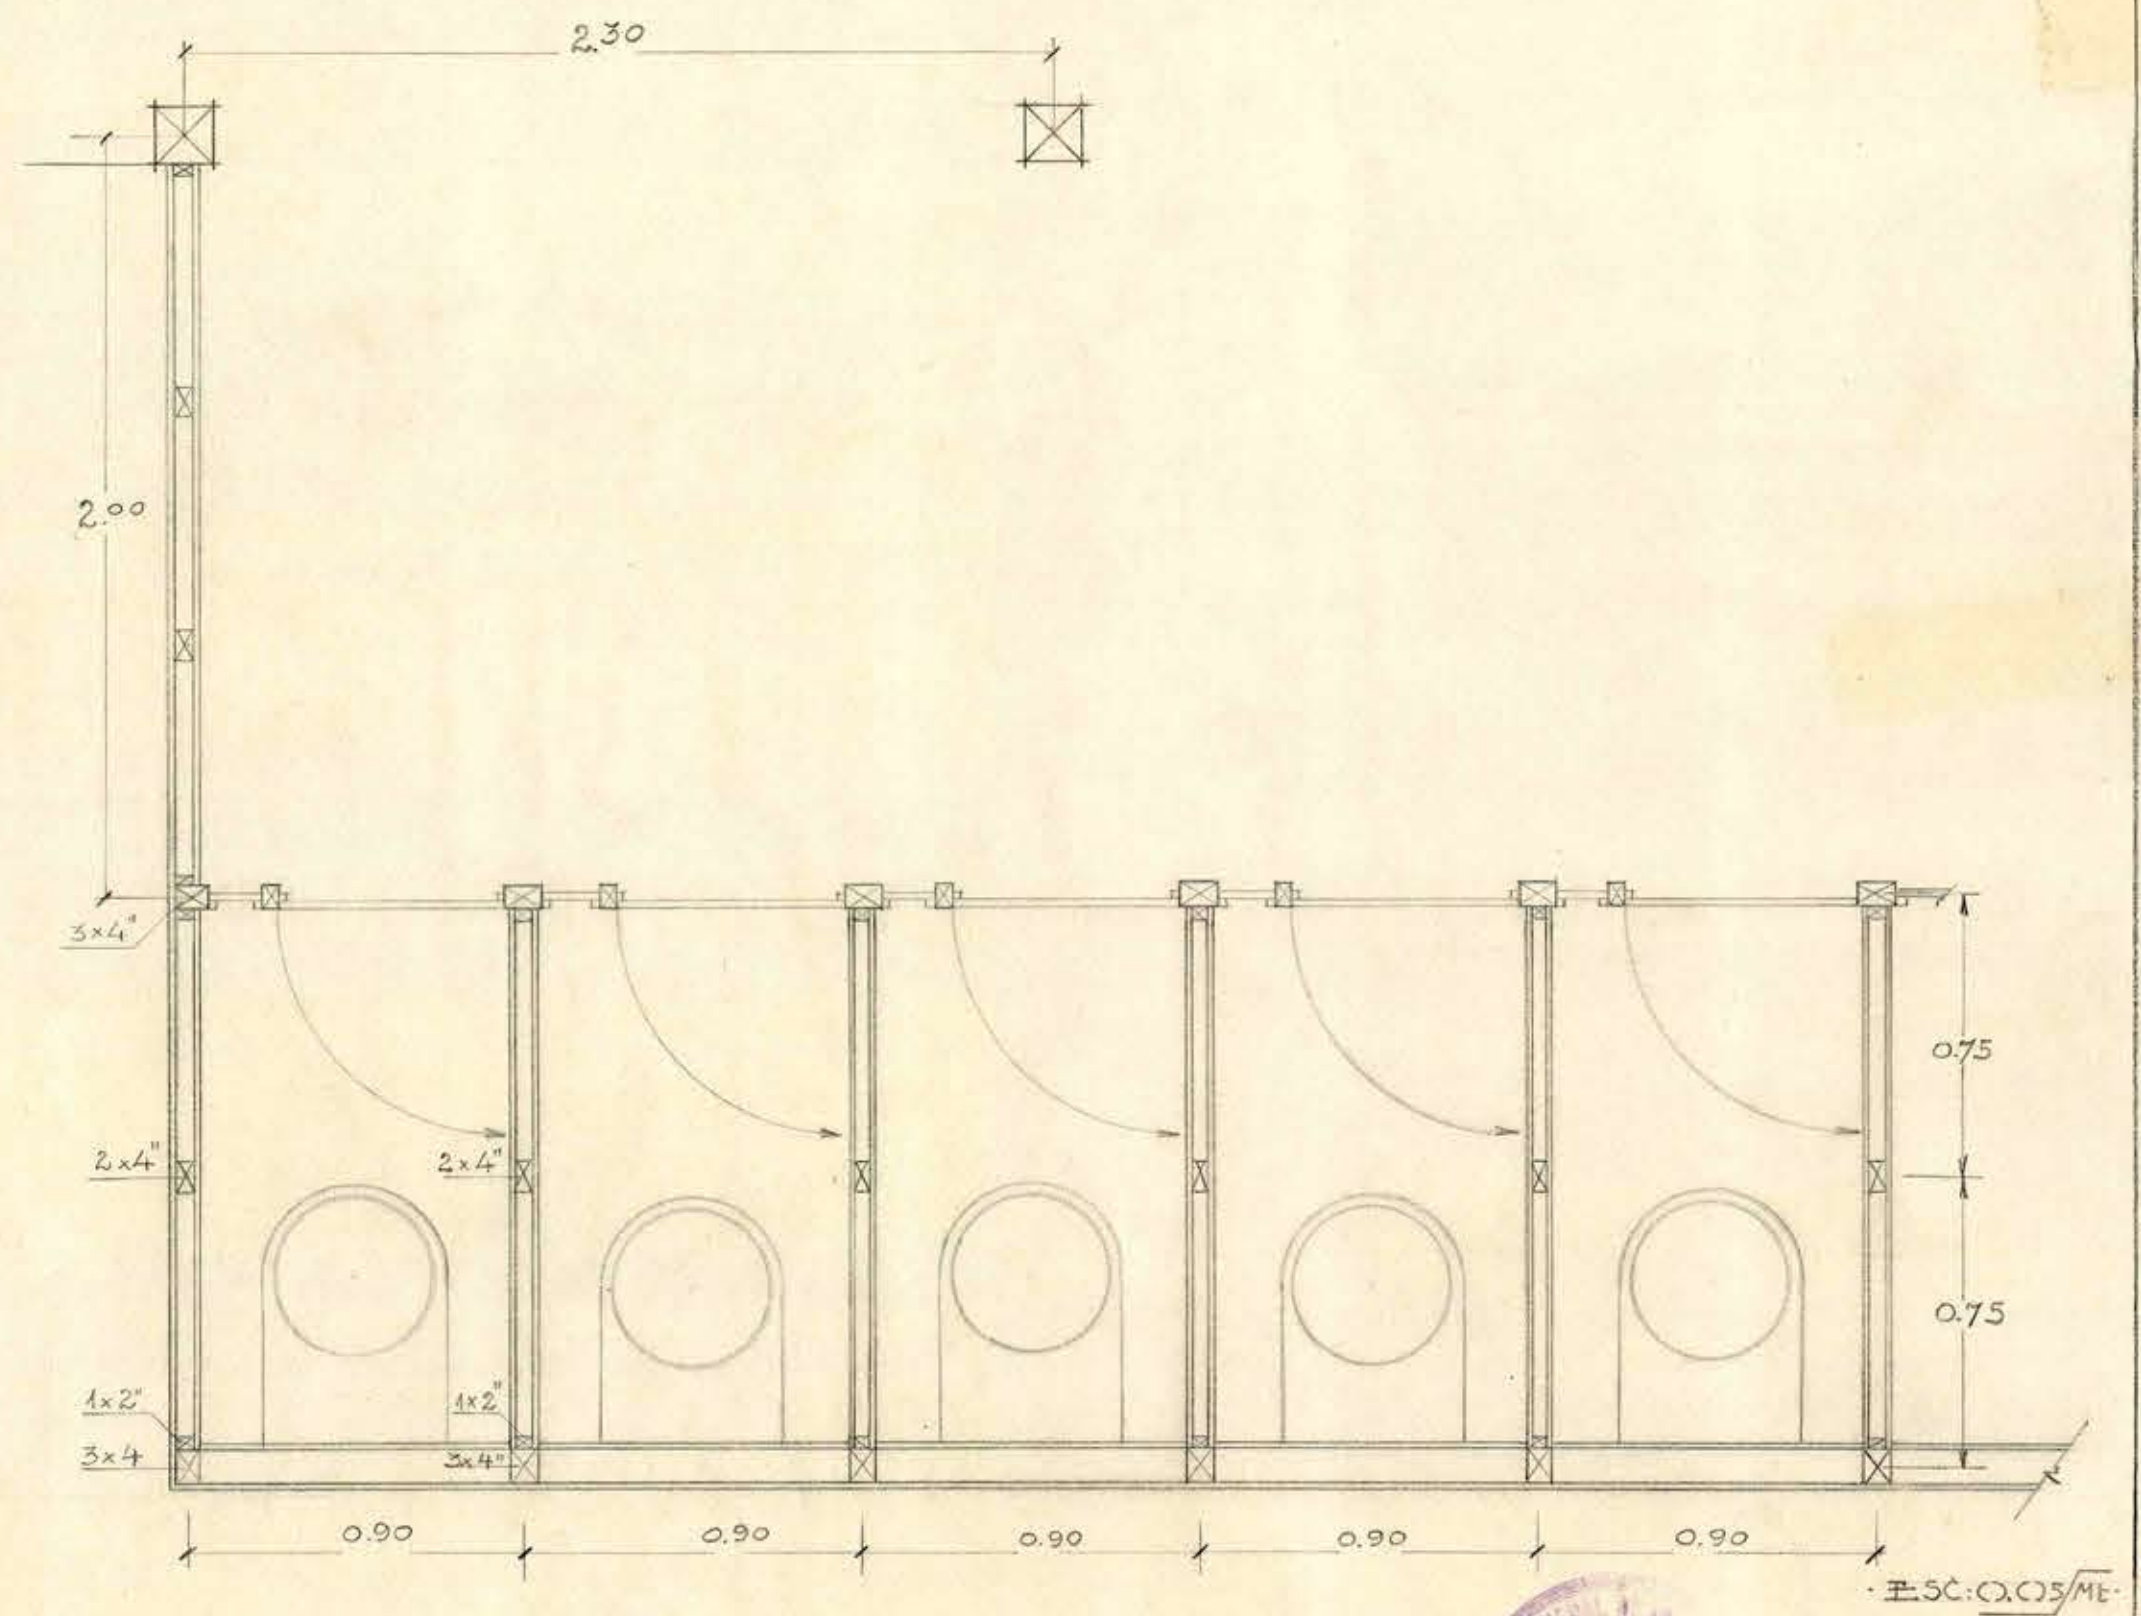

• ESC: 0.05/MT •

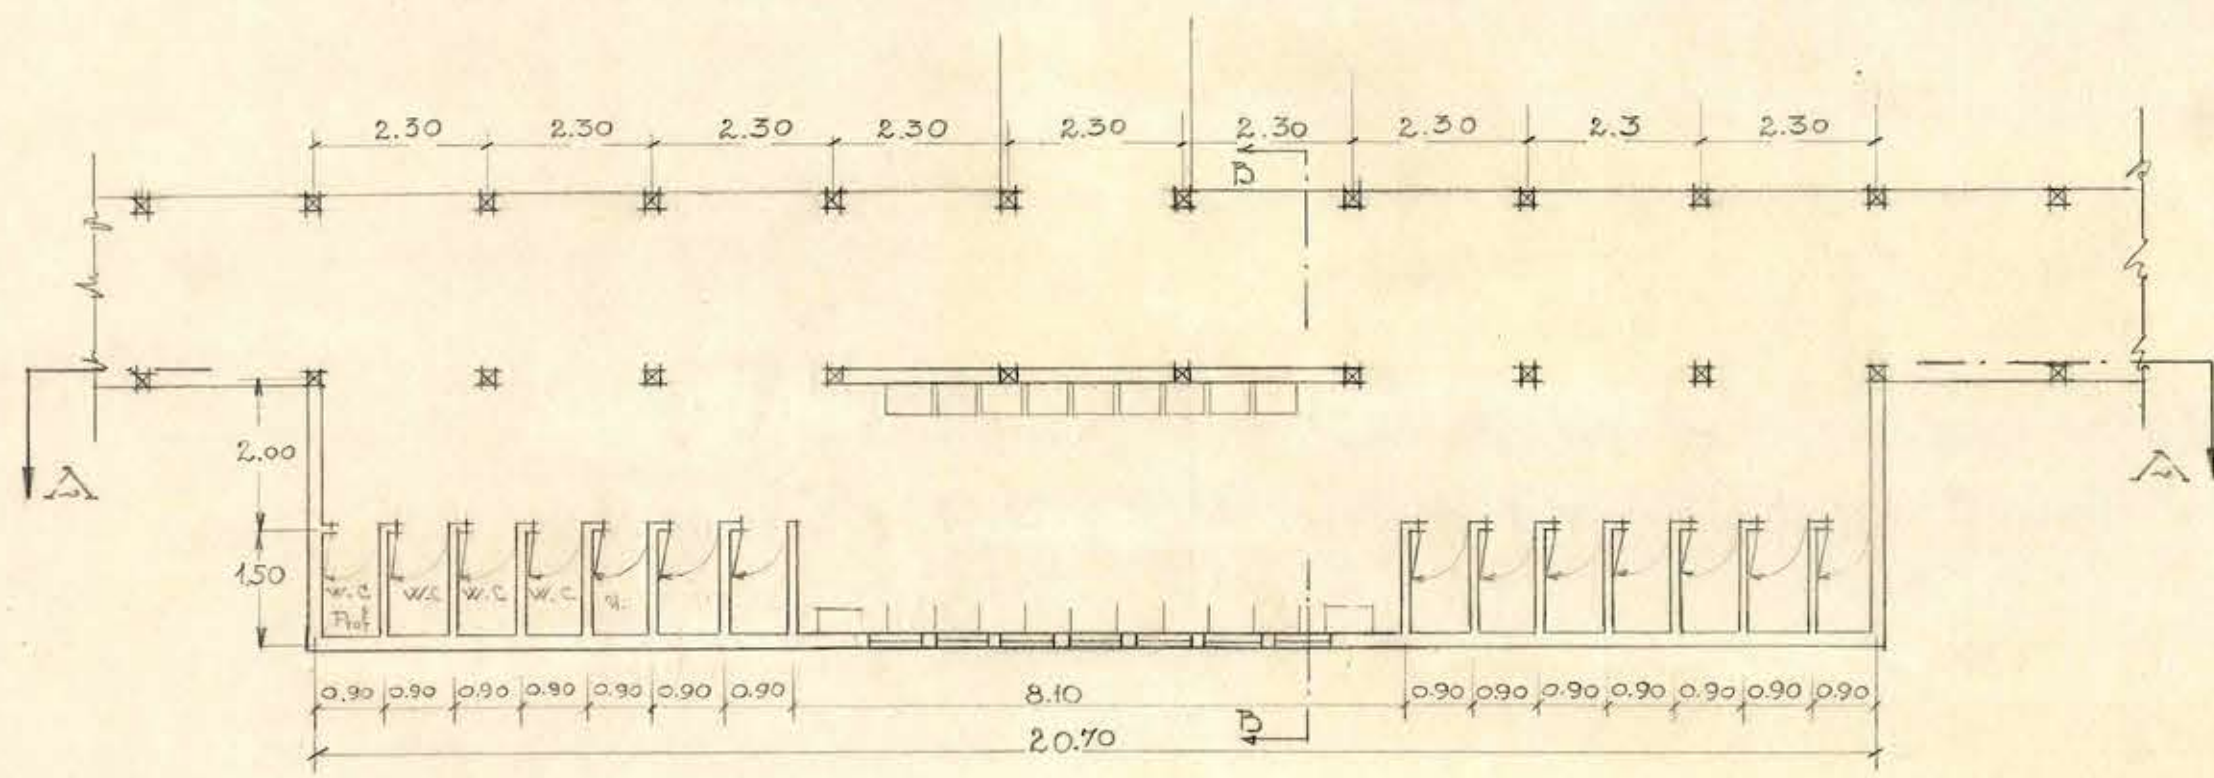

• PIANTA •

