



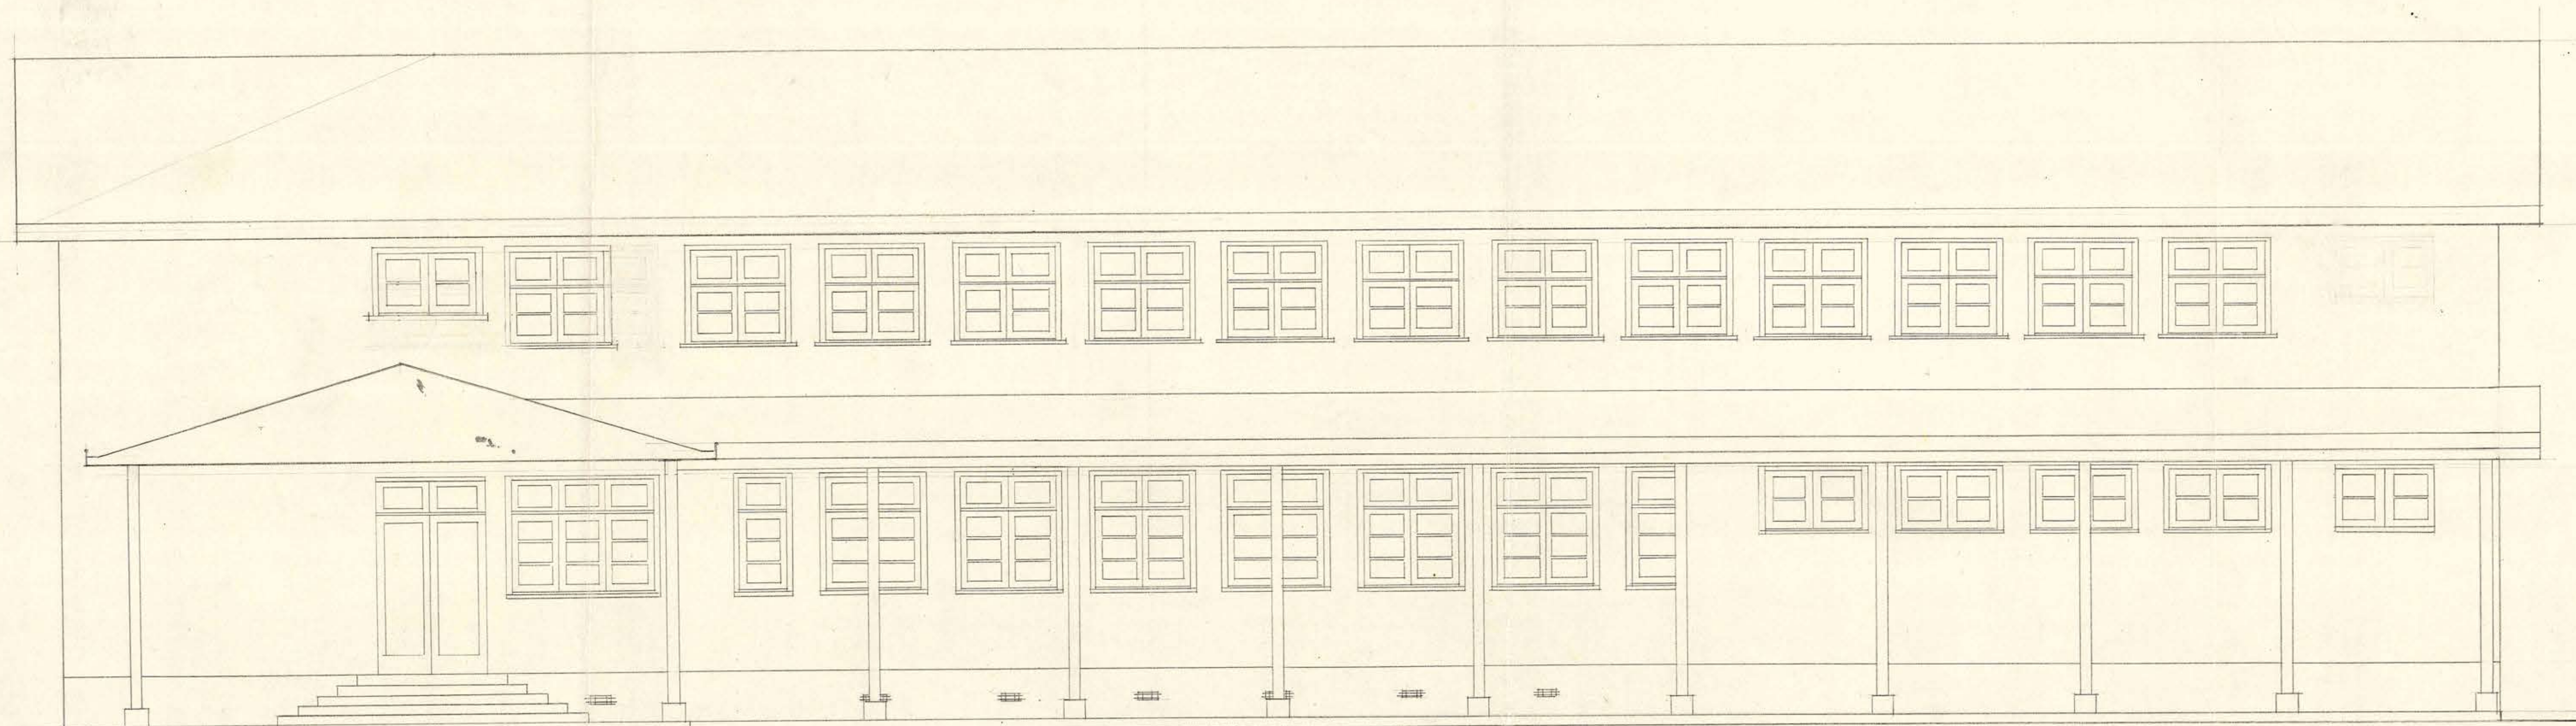

FACHADA ORIENTE

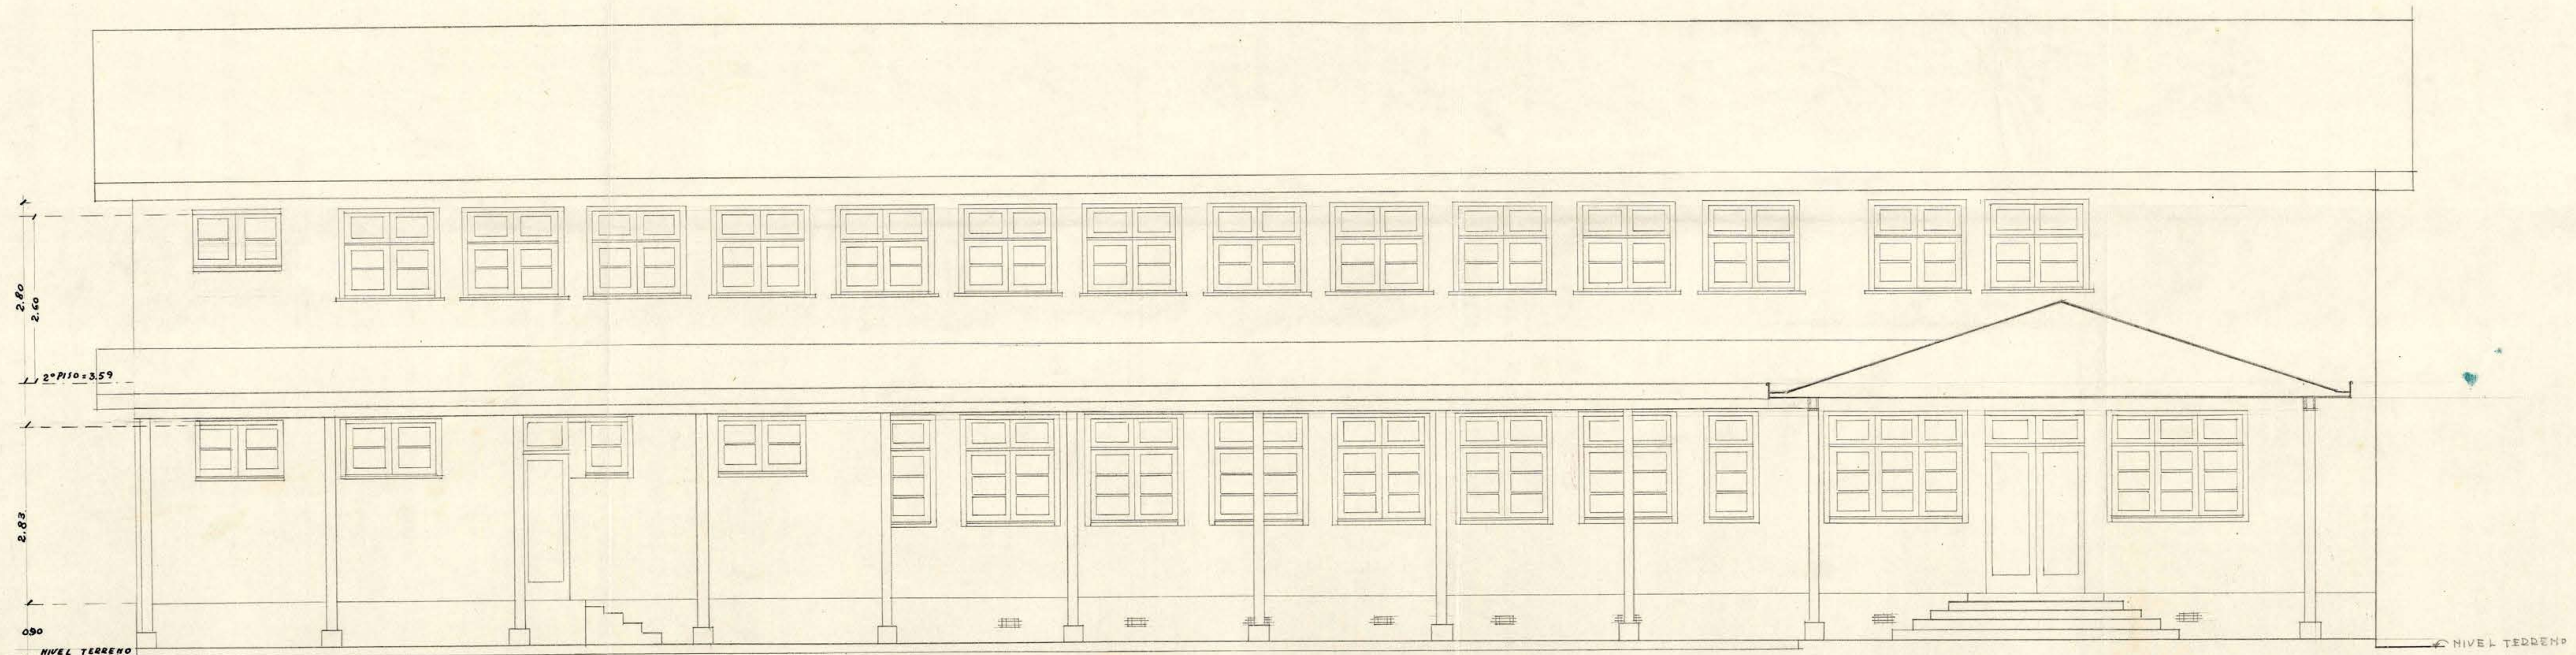

FACHADA PONIENTE