




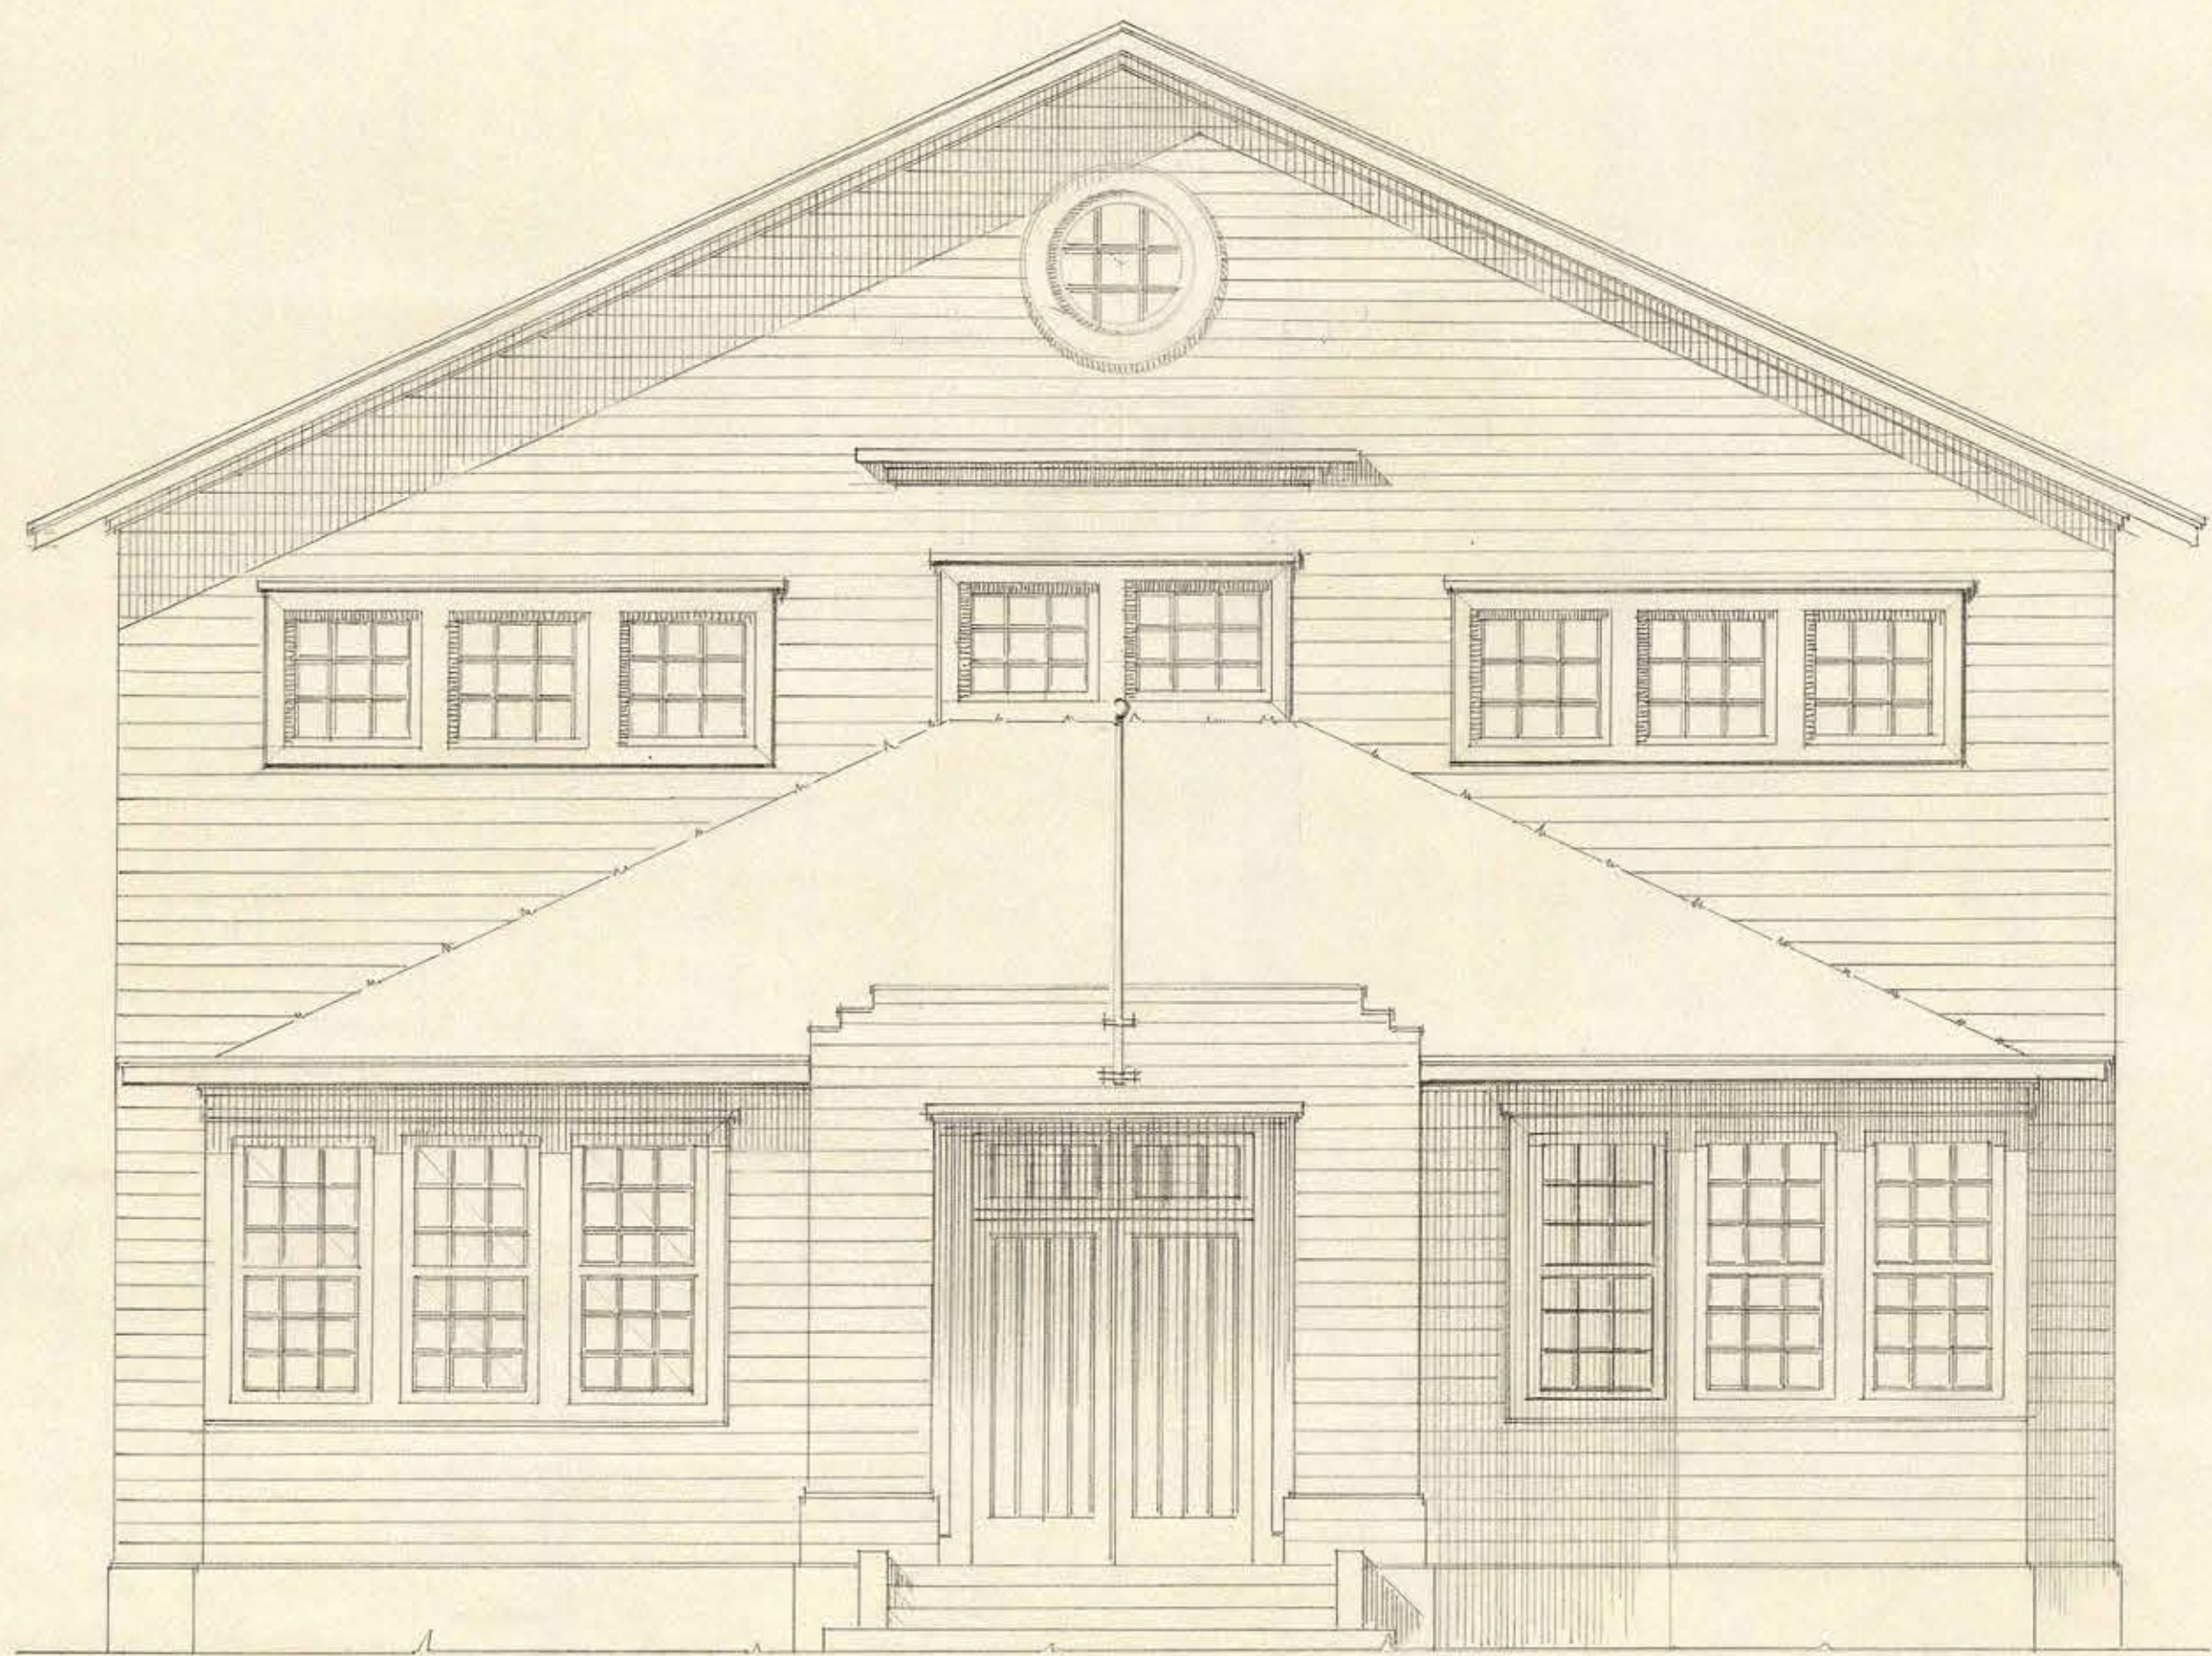


— FACHADA PRINCIPAL —

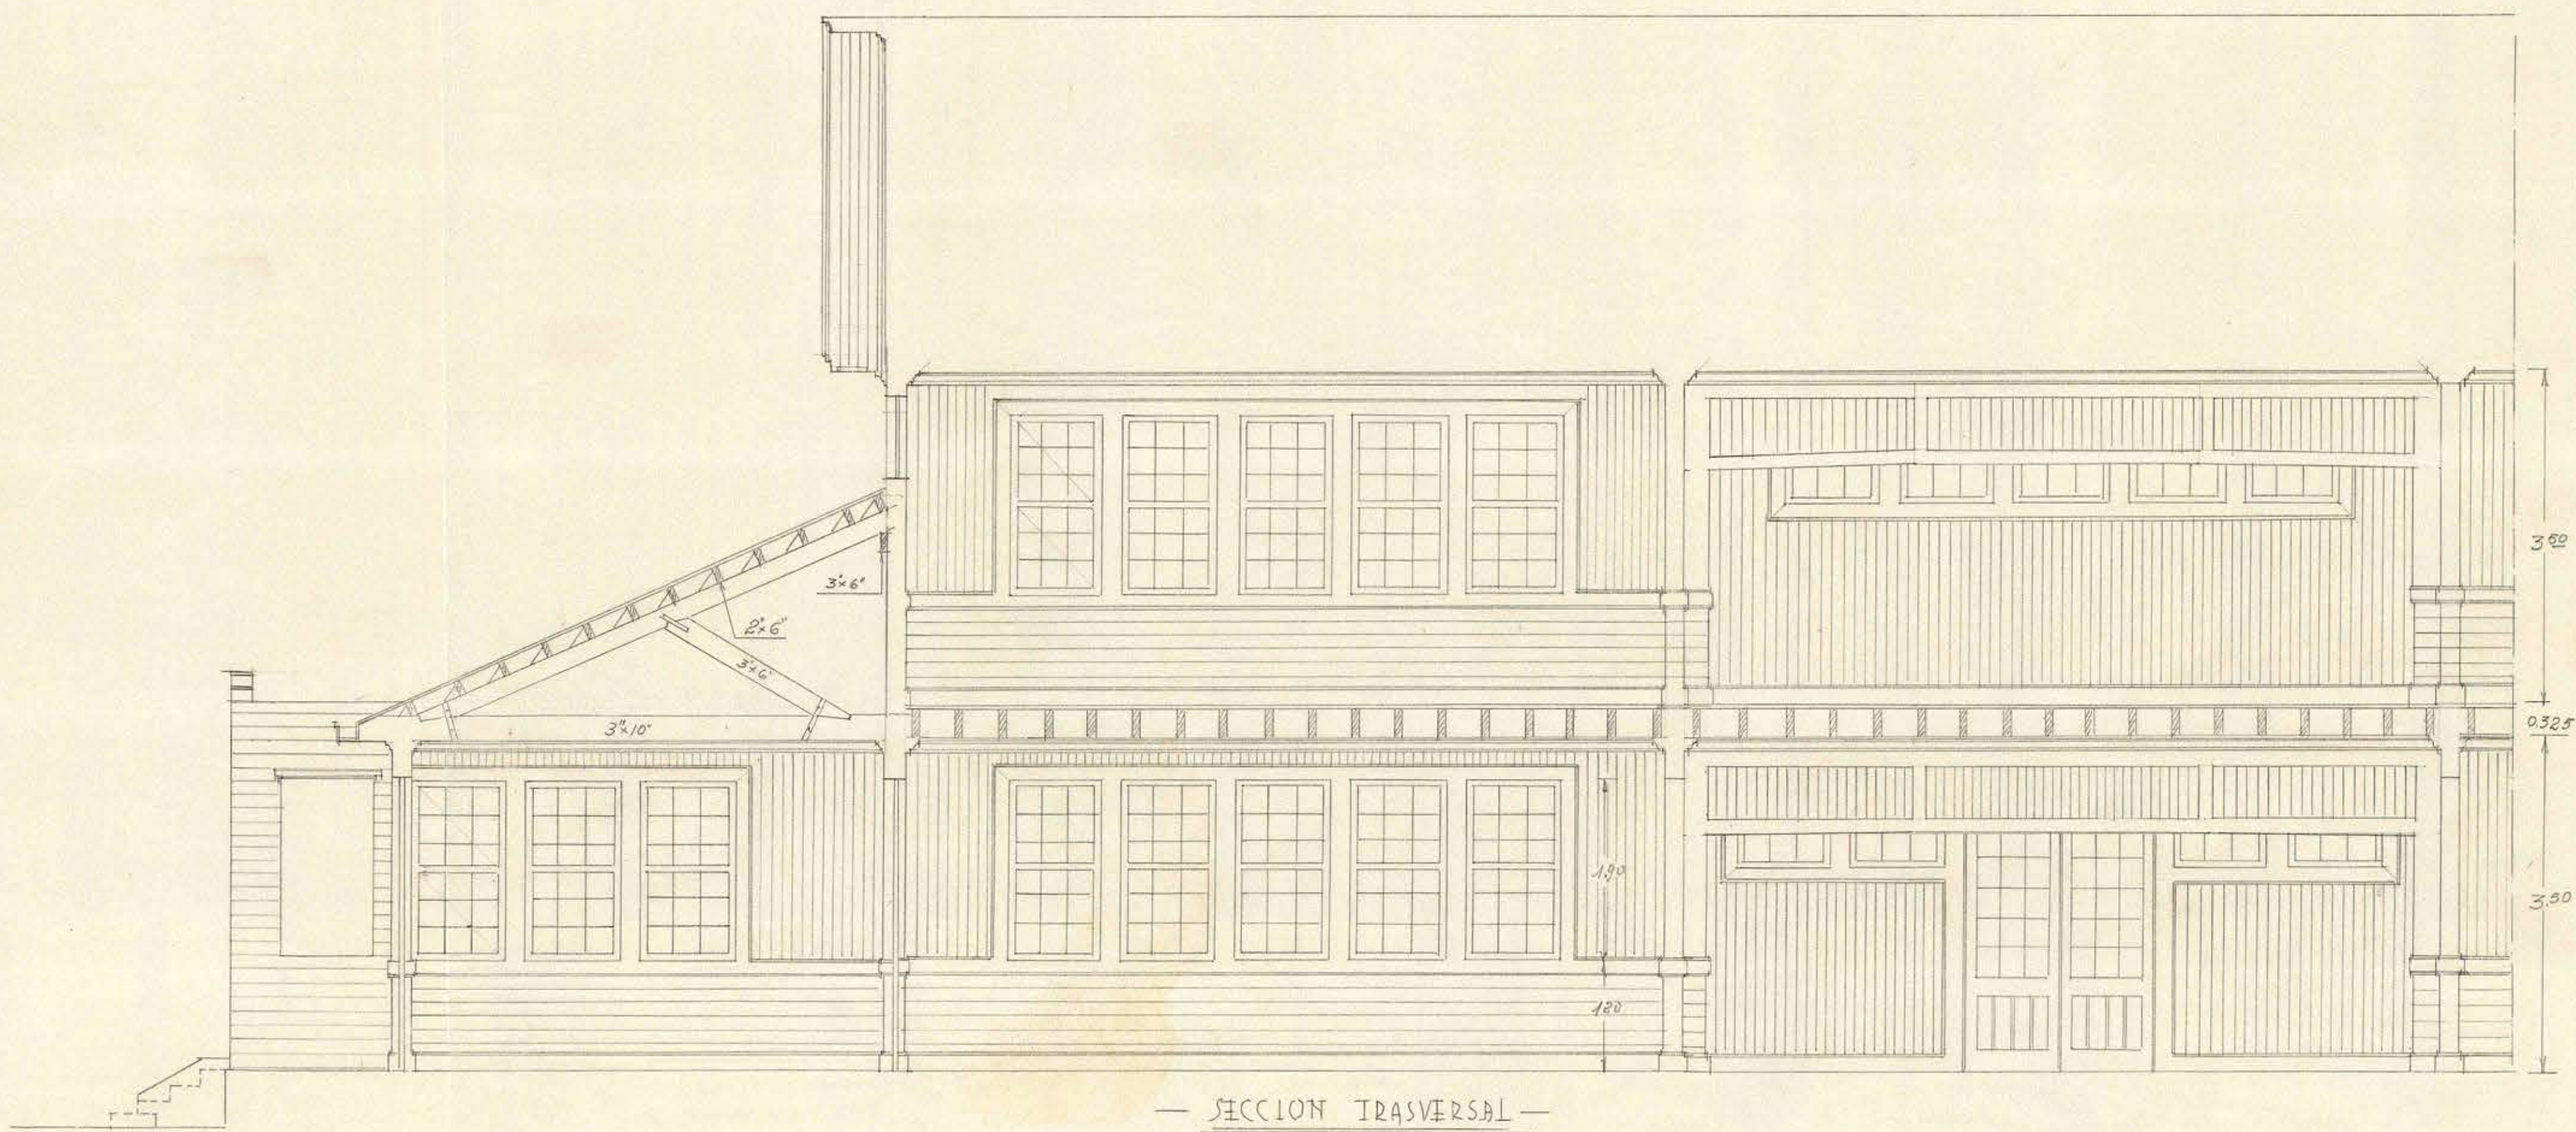

— SECCION TRASVERSAL —

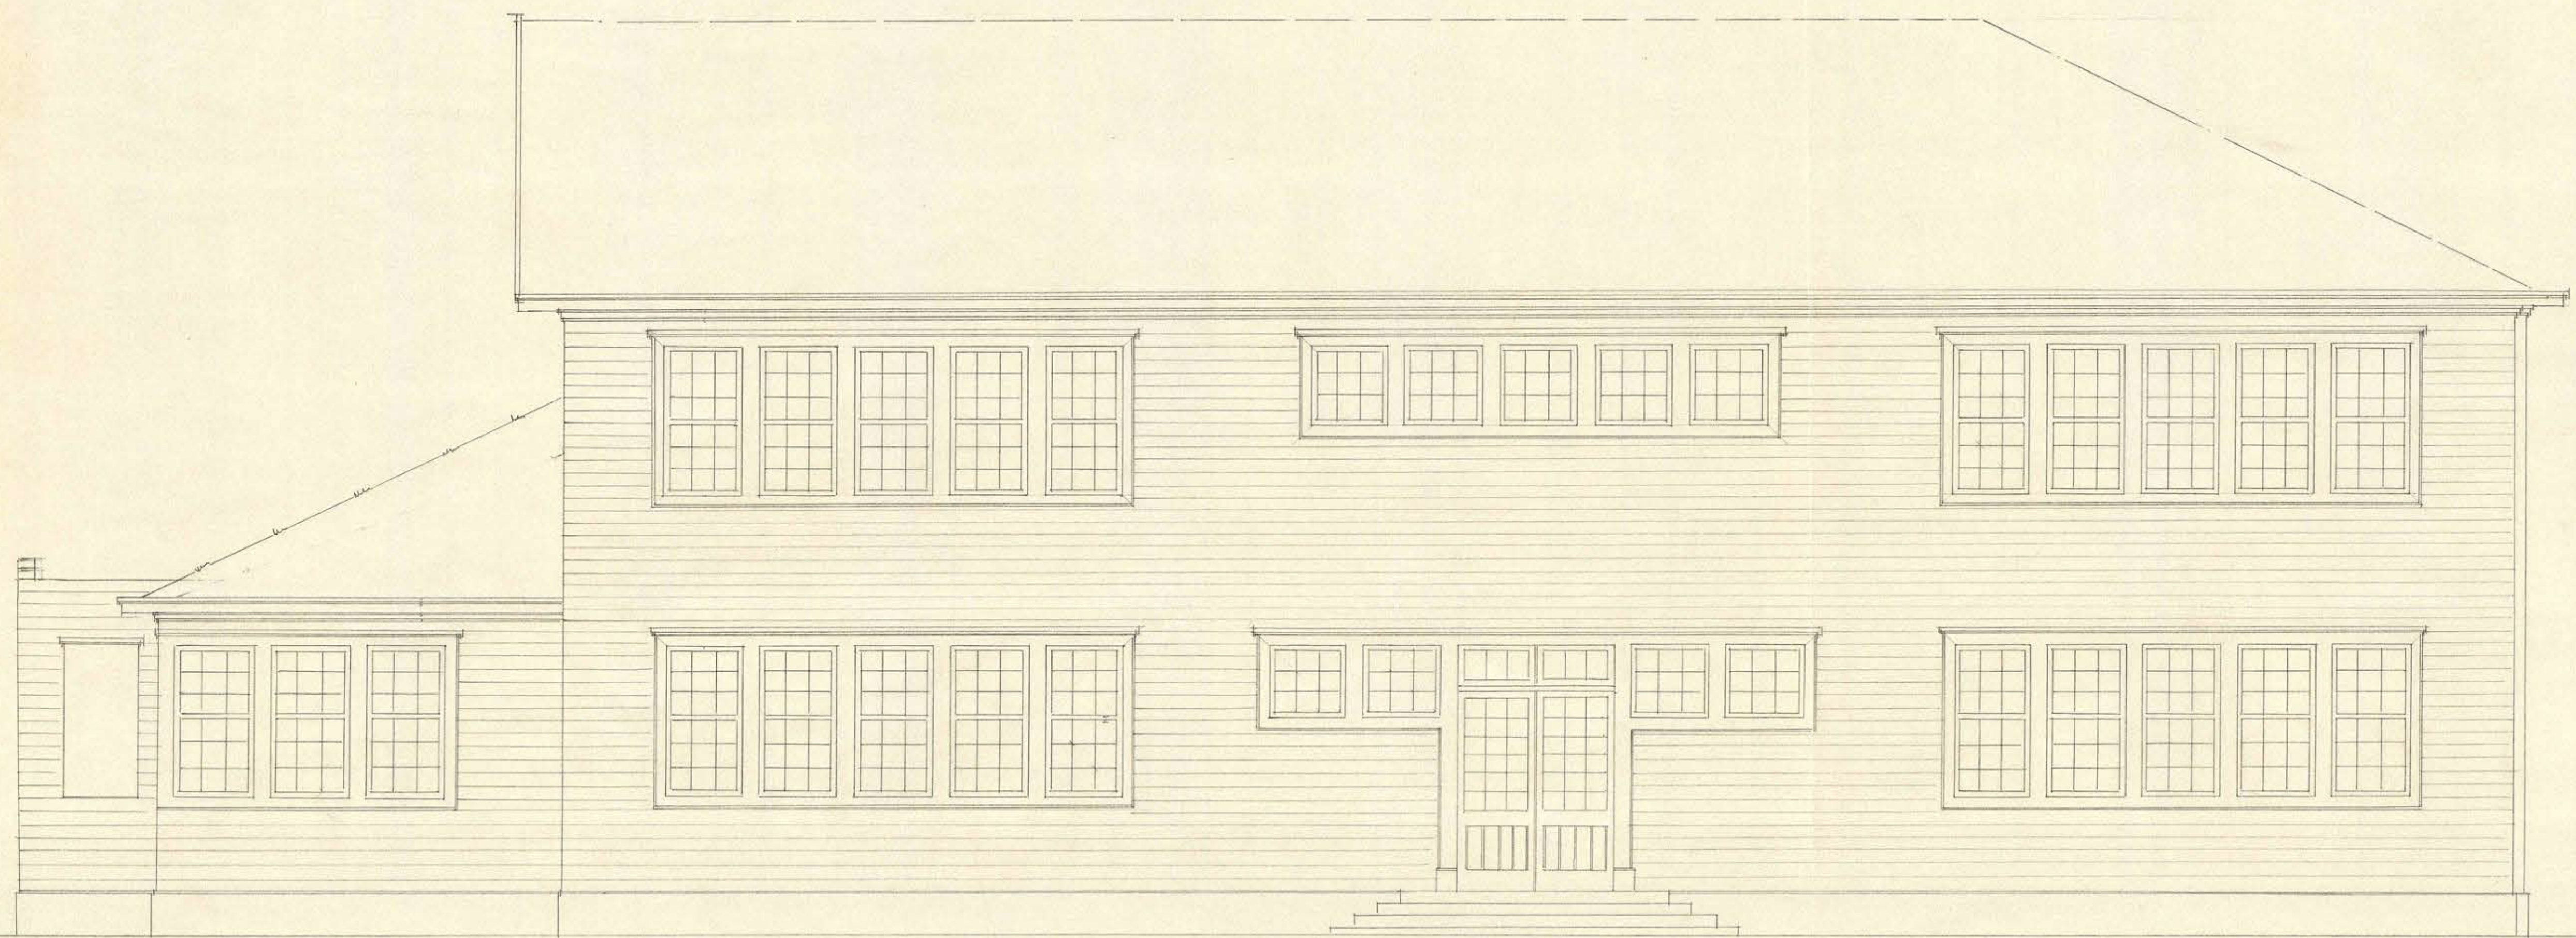

FACHADA LATERAL

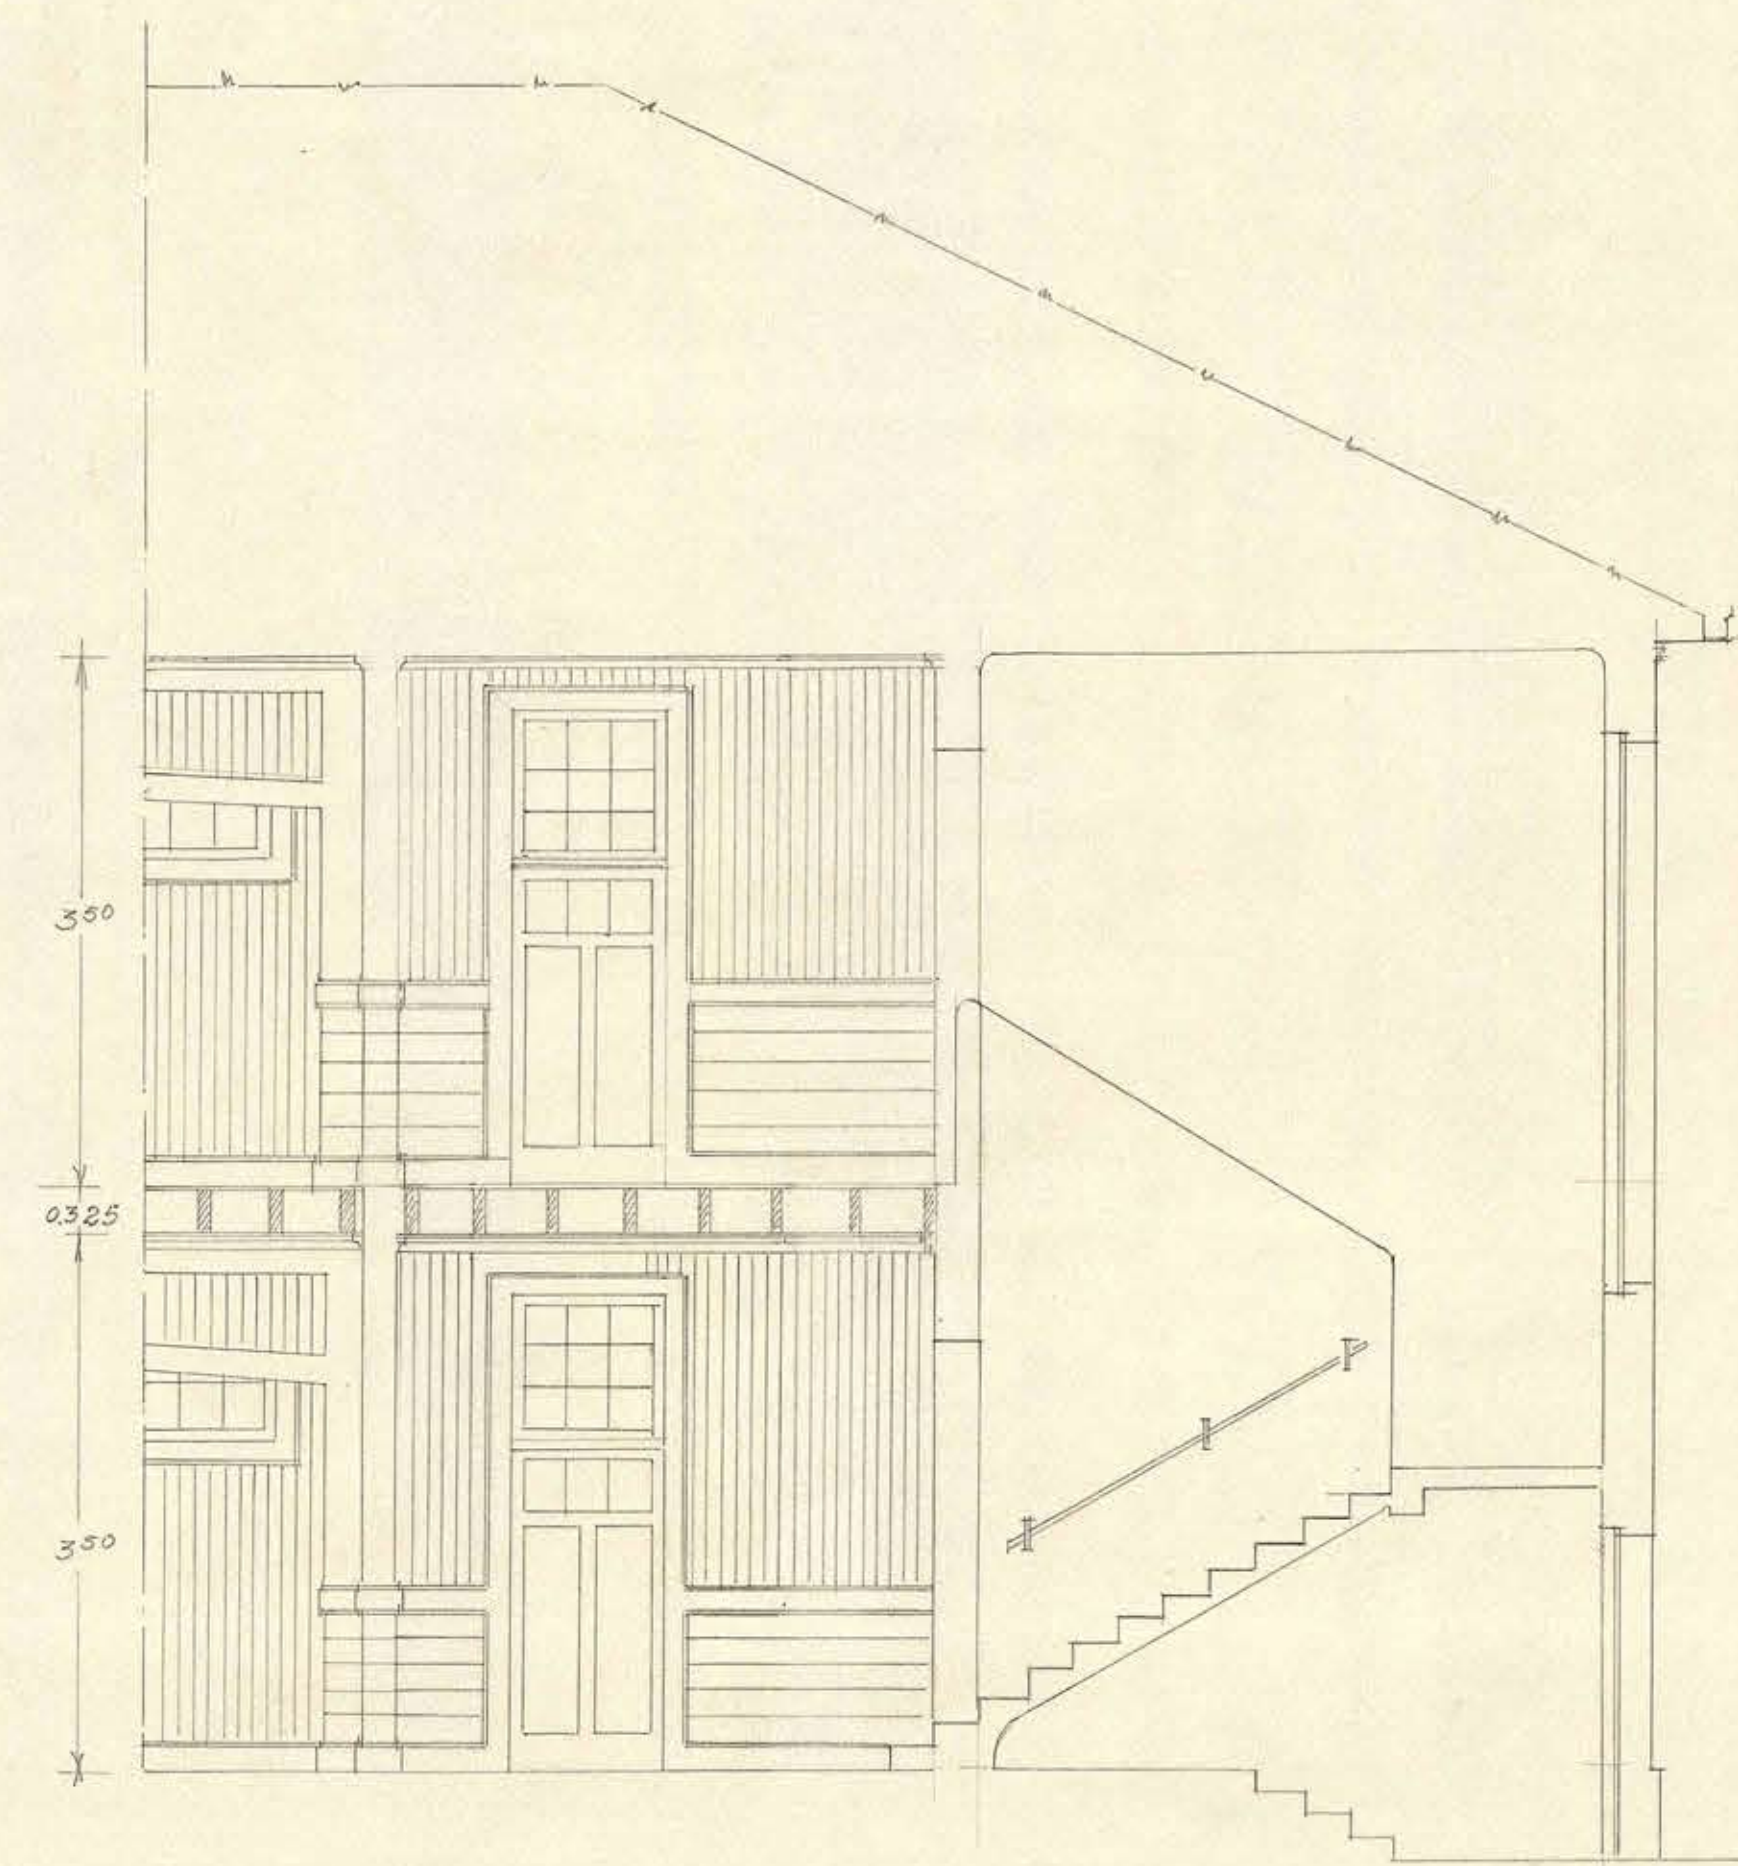

— SECCION CAJA ESCALERA —