


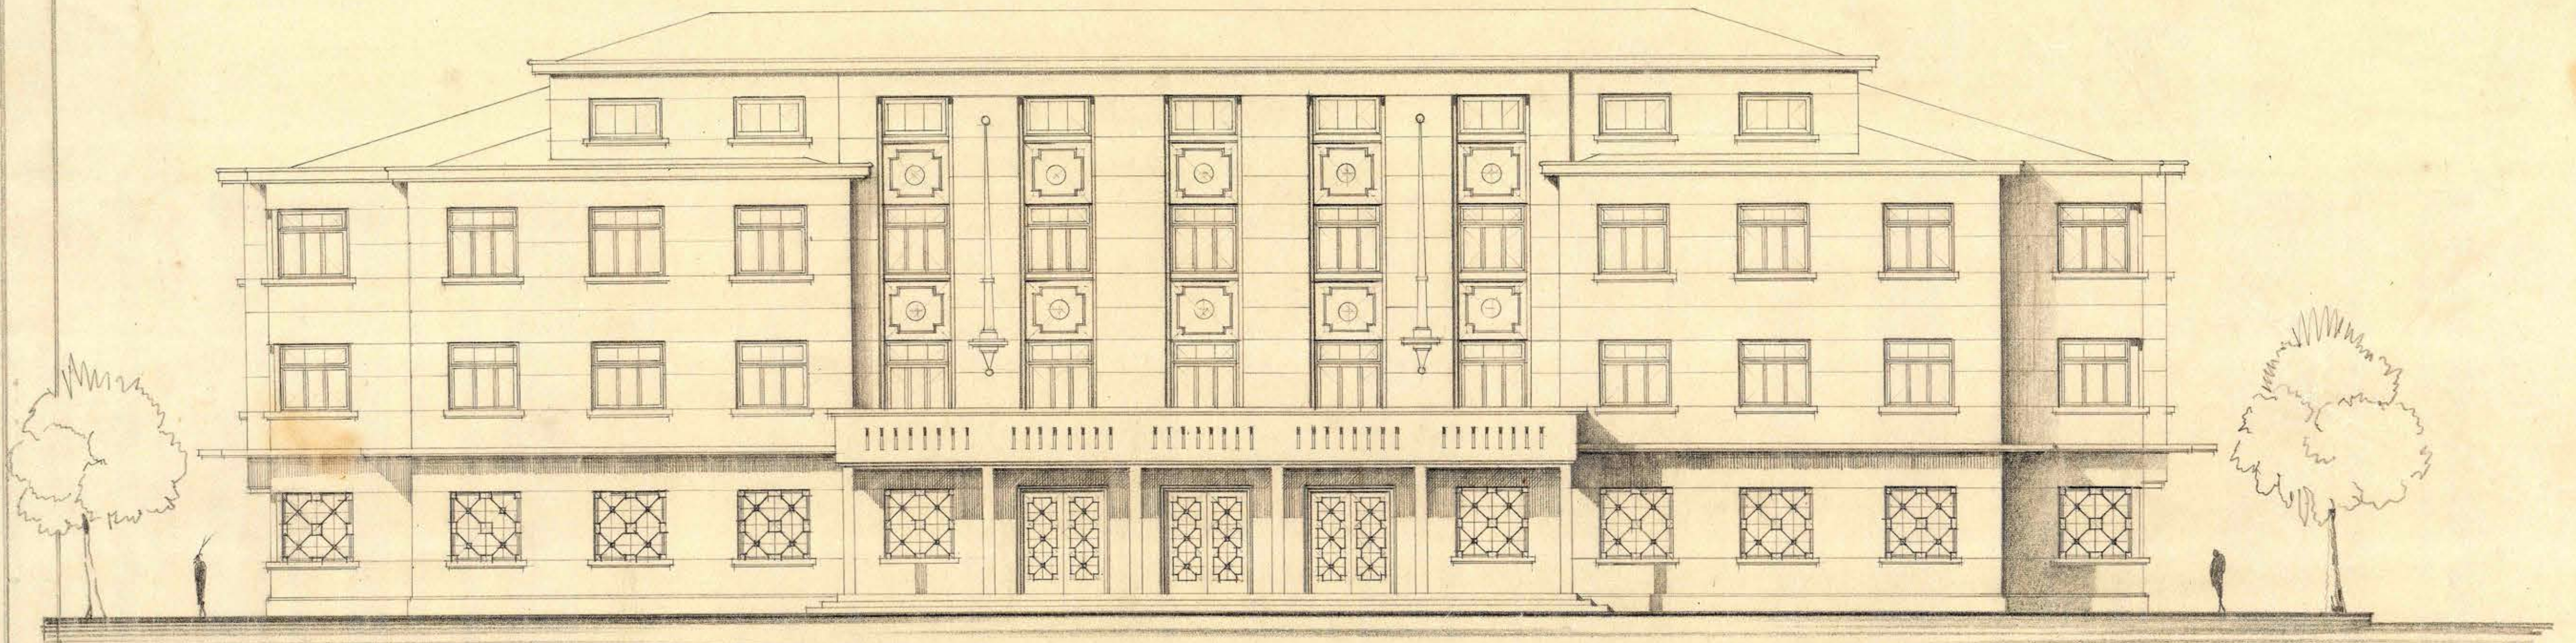

FACUDA PRINCIPAL

D. G. O. P. DEPARTAMENTO DE ARQUITECTURA SERVICIOS PUBLICOS DE PUERTO RICO

A. HOFFMANN
ARCHITECT

ESCALA: 1:100

10. VII. 1946

Paul Smith