


6.1.

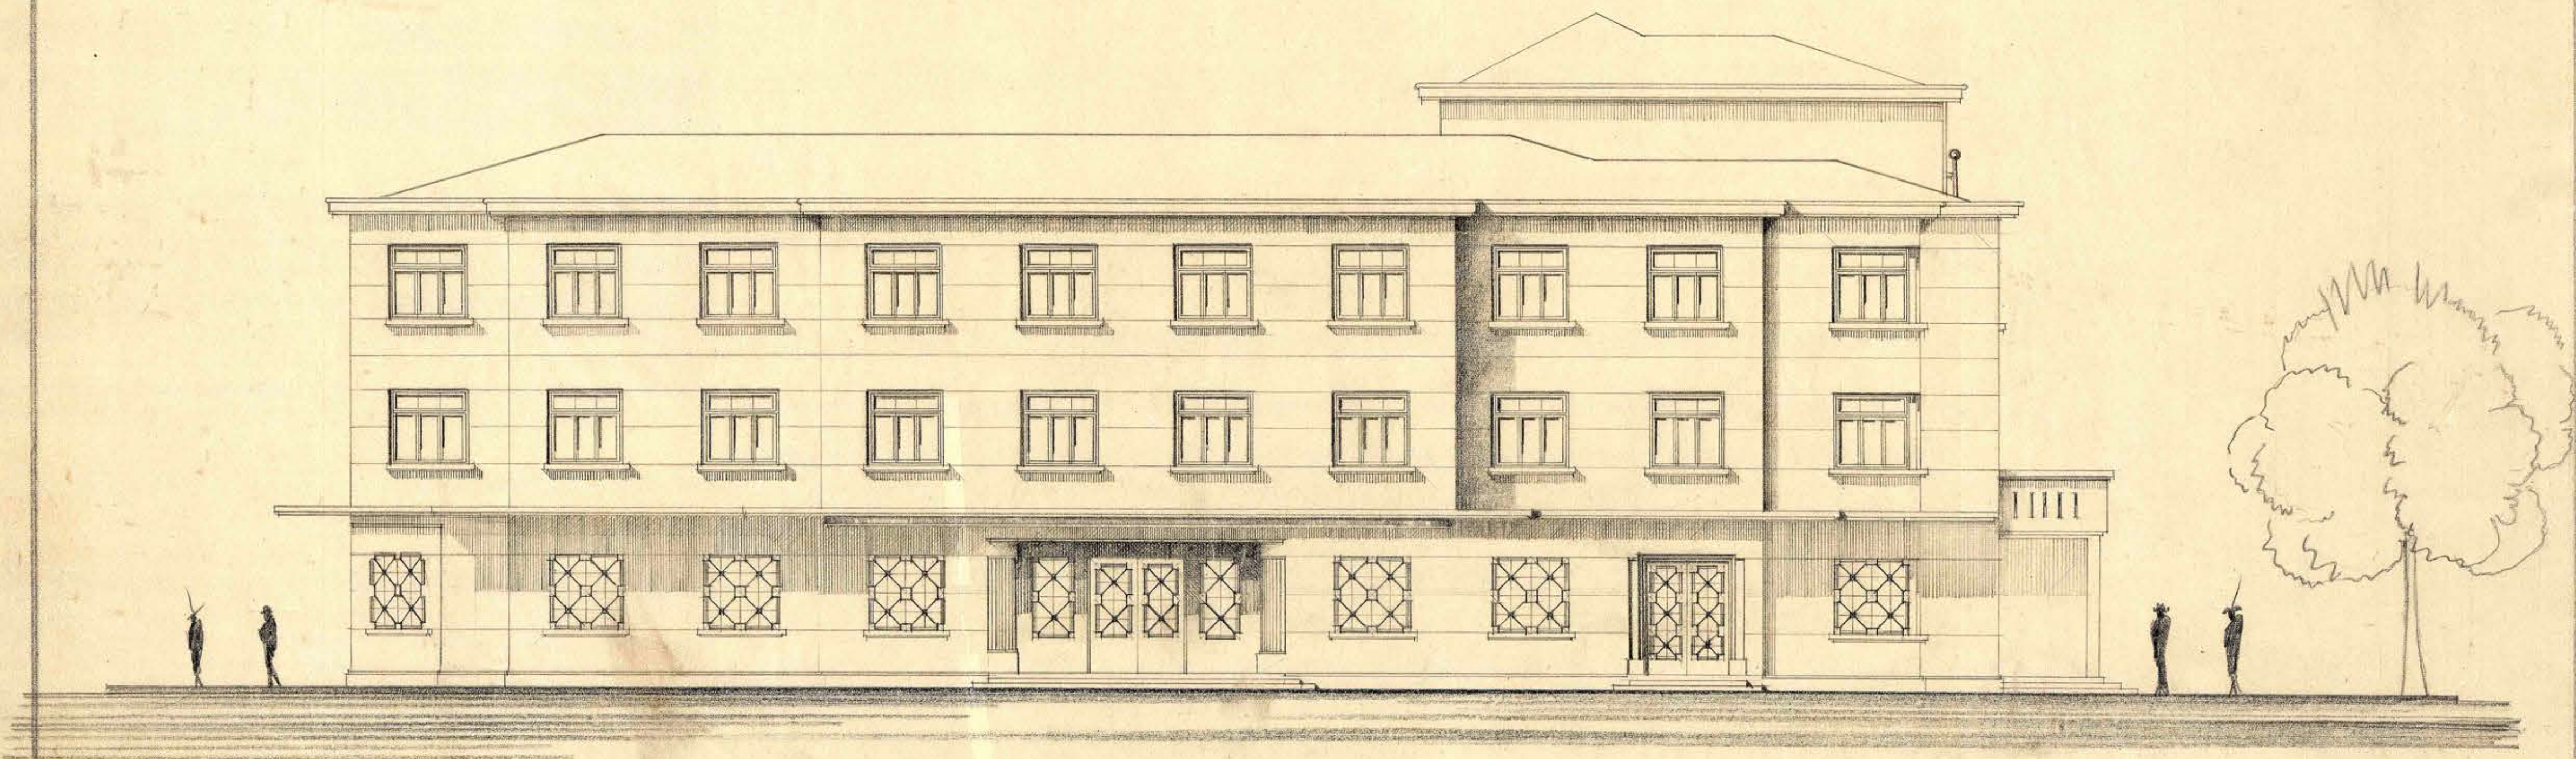

CALLE VARDAS.



pp. Carlos Stange K.
Stangen

ESCALA: 1:100.
16. VII. 1946.

Copy of the original

D. G. D. P. DEPARTAMENTO DE ARQUITECTURA SERVICIOS PUBLICOS PUERTO MONTT

A. HOFFMANN
ARQUITECTO. *Alfonso Hoffmann*