


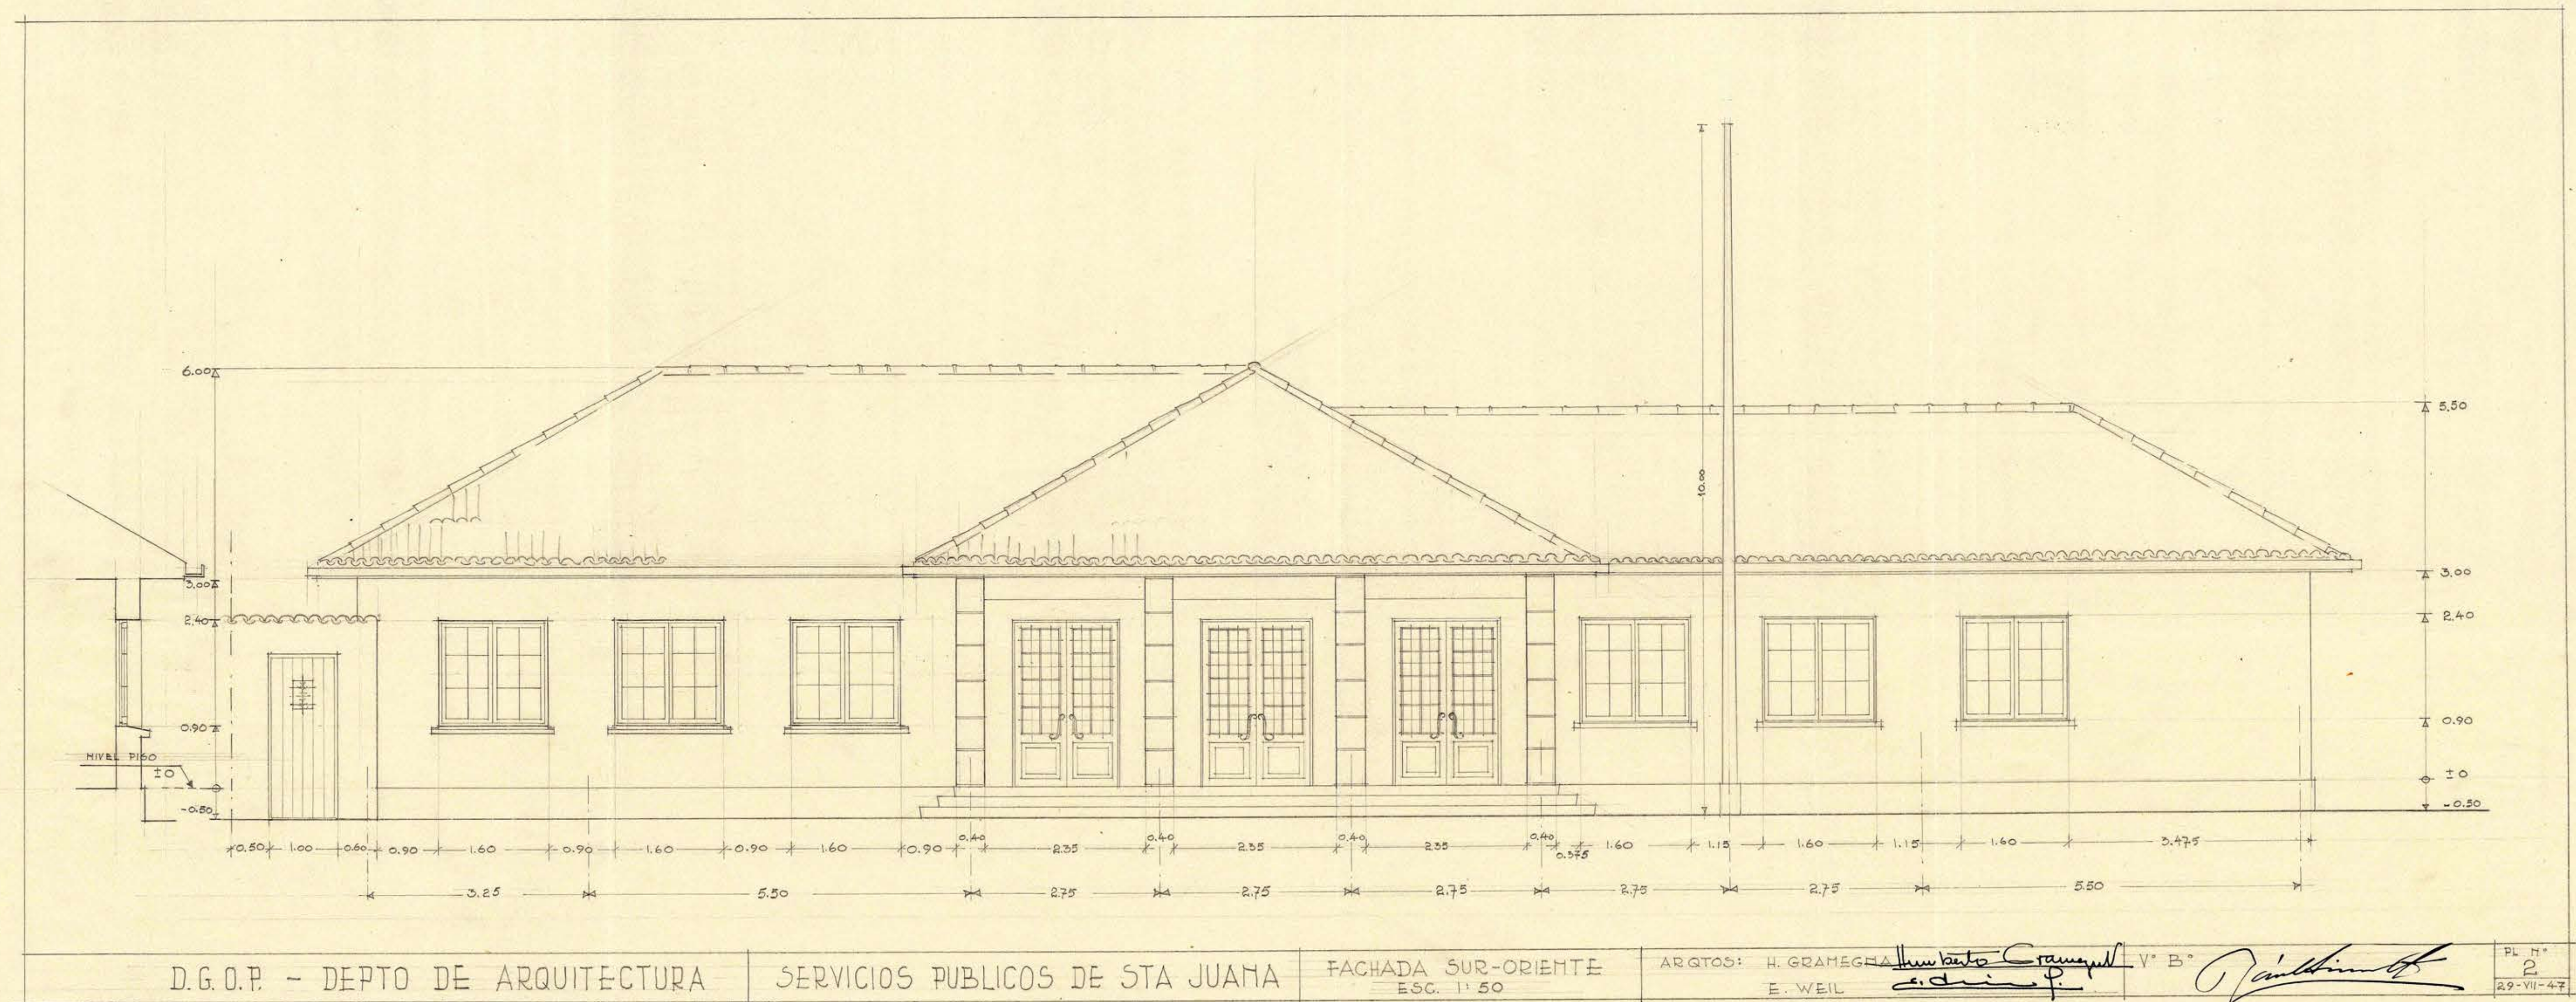

D.G.O.P. - DEPTO DE ARQUITECTURA

SERVICIOS PUBLICOS DE STA JUANA

FACHADA SUR-ORIENTE
ESC. 1:50

ARQTOS: H. GRAMEGNA
E. WEIL

V° B°

PL. N°
2
29-VII-47

0.69 x 0.38