
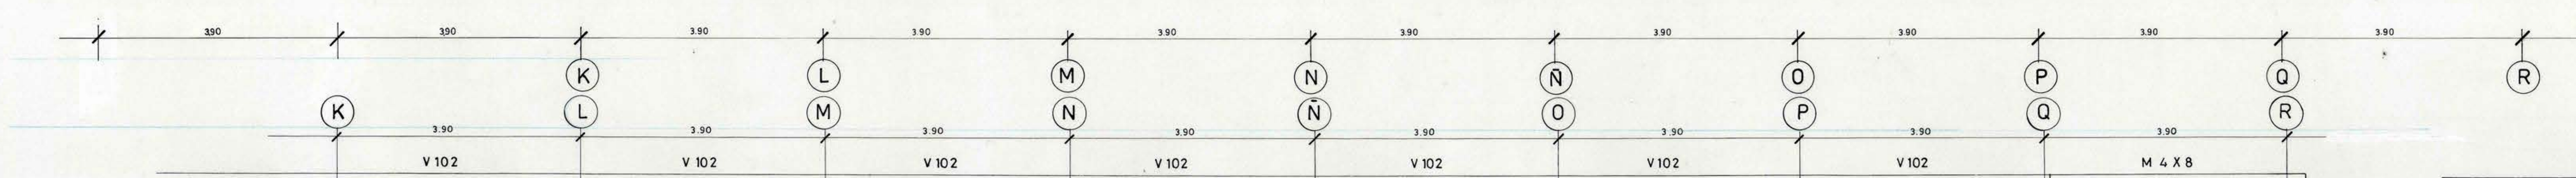


V_{F1} 20/20 fe = 16 2,8/10 Est. 8 a 20
 V_{F2} 20/35 fe = 16 2,8/10 Est. 8 a 25

CUADRO DE PILARES						
Nº	DIMENSION	ENFIERRADURA	ESTRIBOS	a	b	LARGO TOTAL
100	20x20	4 Ø 10	Ø 8 a 20	17	17	85
101	20x50	6 Ø 10	Ø 8 a 20	17	47	145
102	20x20	4 Ø 10	Ø 8 a 20	17	17	85
103	20x50	6 Ø 12	Ø 8 a 20	17	47	145
104	20x20	4 Ø 12	Ø 8 a 20	17	17	85
105	20x50/50	8 Ø 10	Ø 8 a 20			

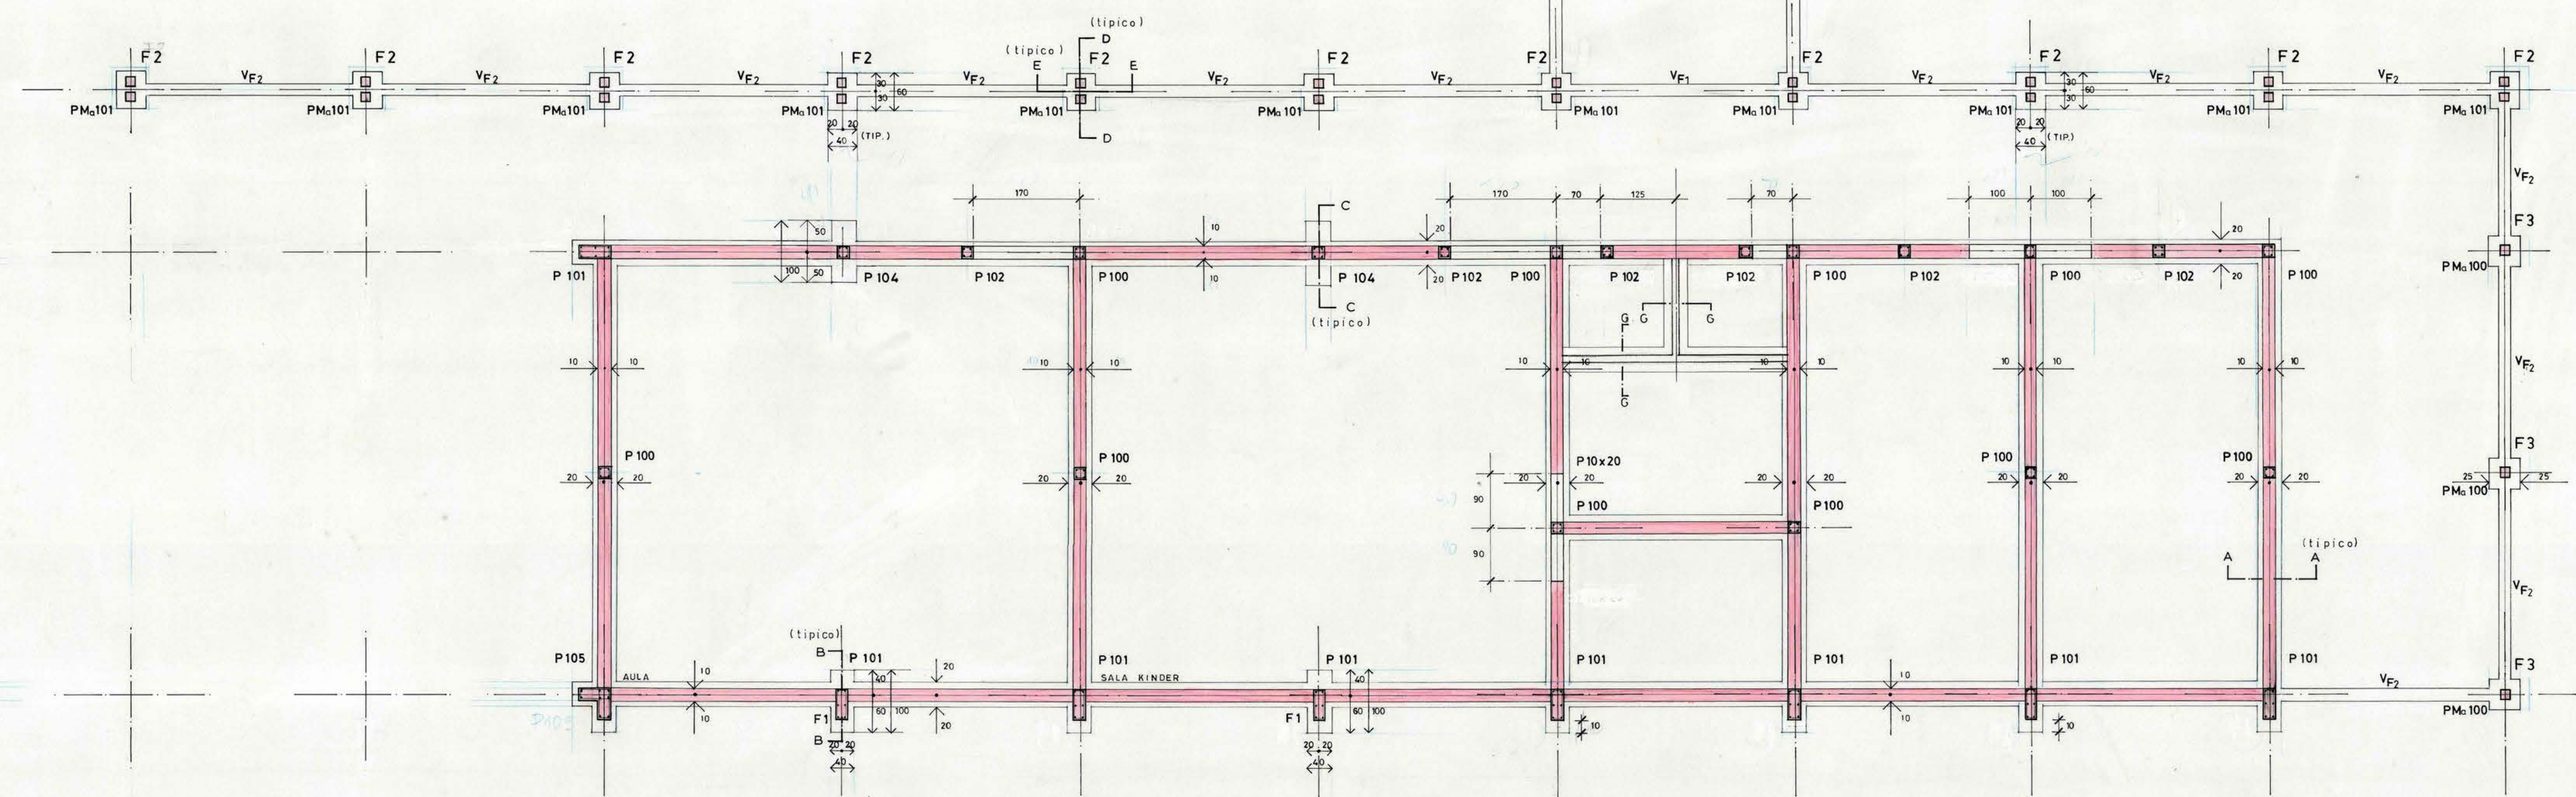

- 10
- 9
- 8
- 7
- 6
- 5
- 4
- 3'
- 3

ELEVACION EJE 3

VER ELEVACION EJE 10 ENTRE (P) Y (R)

VER ELEVACION EJE 5 ENTRE (B) Y (A)

		DIRECCION DE ARQUITECTURA OFICINA REGIONAL VI REGION	
REGION: VI REGION PROVINCIA: COLCHAGUA COMUNA: CHIMBARONGO ARQUITECTO REGIONAL: OSCAR MONTOYA VARGAS ARQUITECTO: JUAN SUTER CARR INGENIERO CIVIL: ARTURO COFRE MATA ESCALA: 1:50	OBRA: AMPLIACION ESCUELA G-501 STA. EUGENIA - CHIMBARONGO CONTENIDO: PLANTA FUNDACIONES DIBUJO: FECHA: CLAVE: FORMATO: SUPERFICIE:	OBSERVACIONES:	
		SE 102	

1005345