
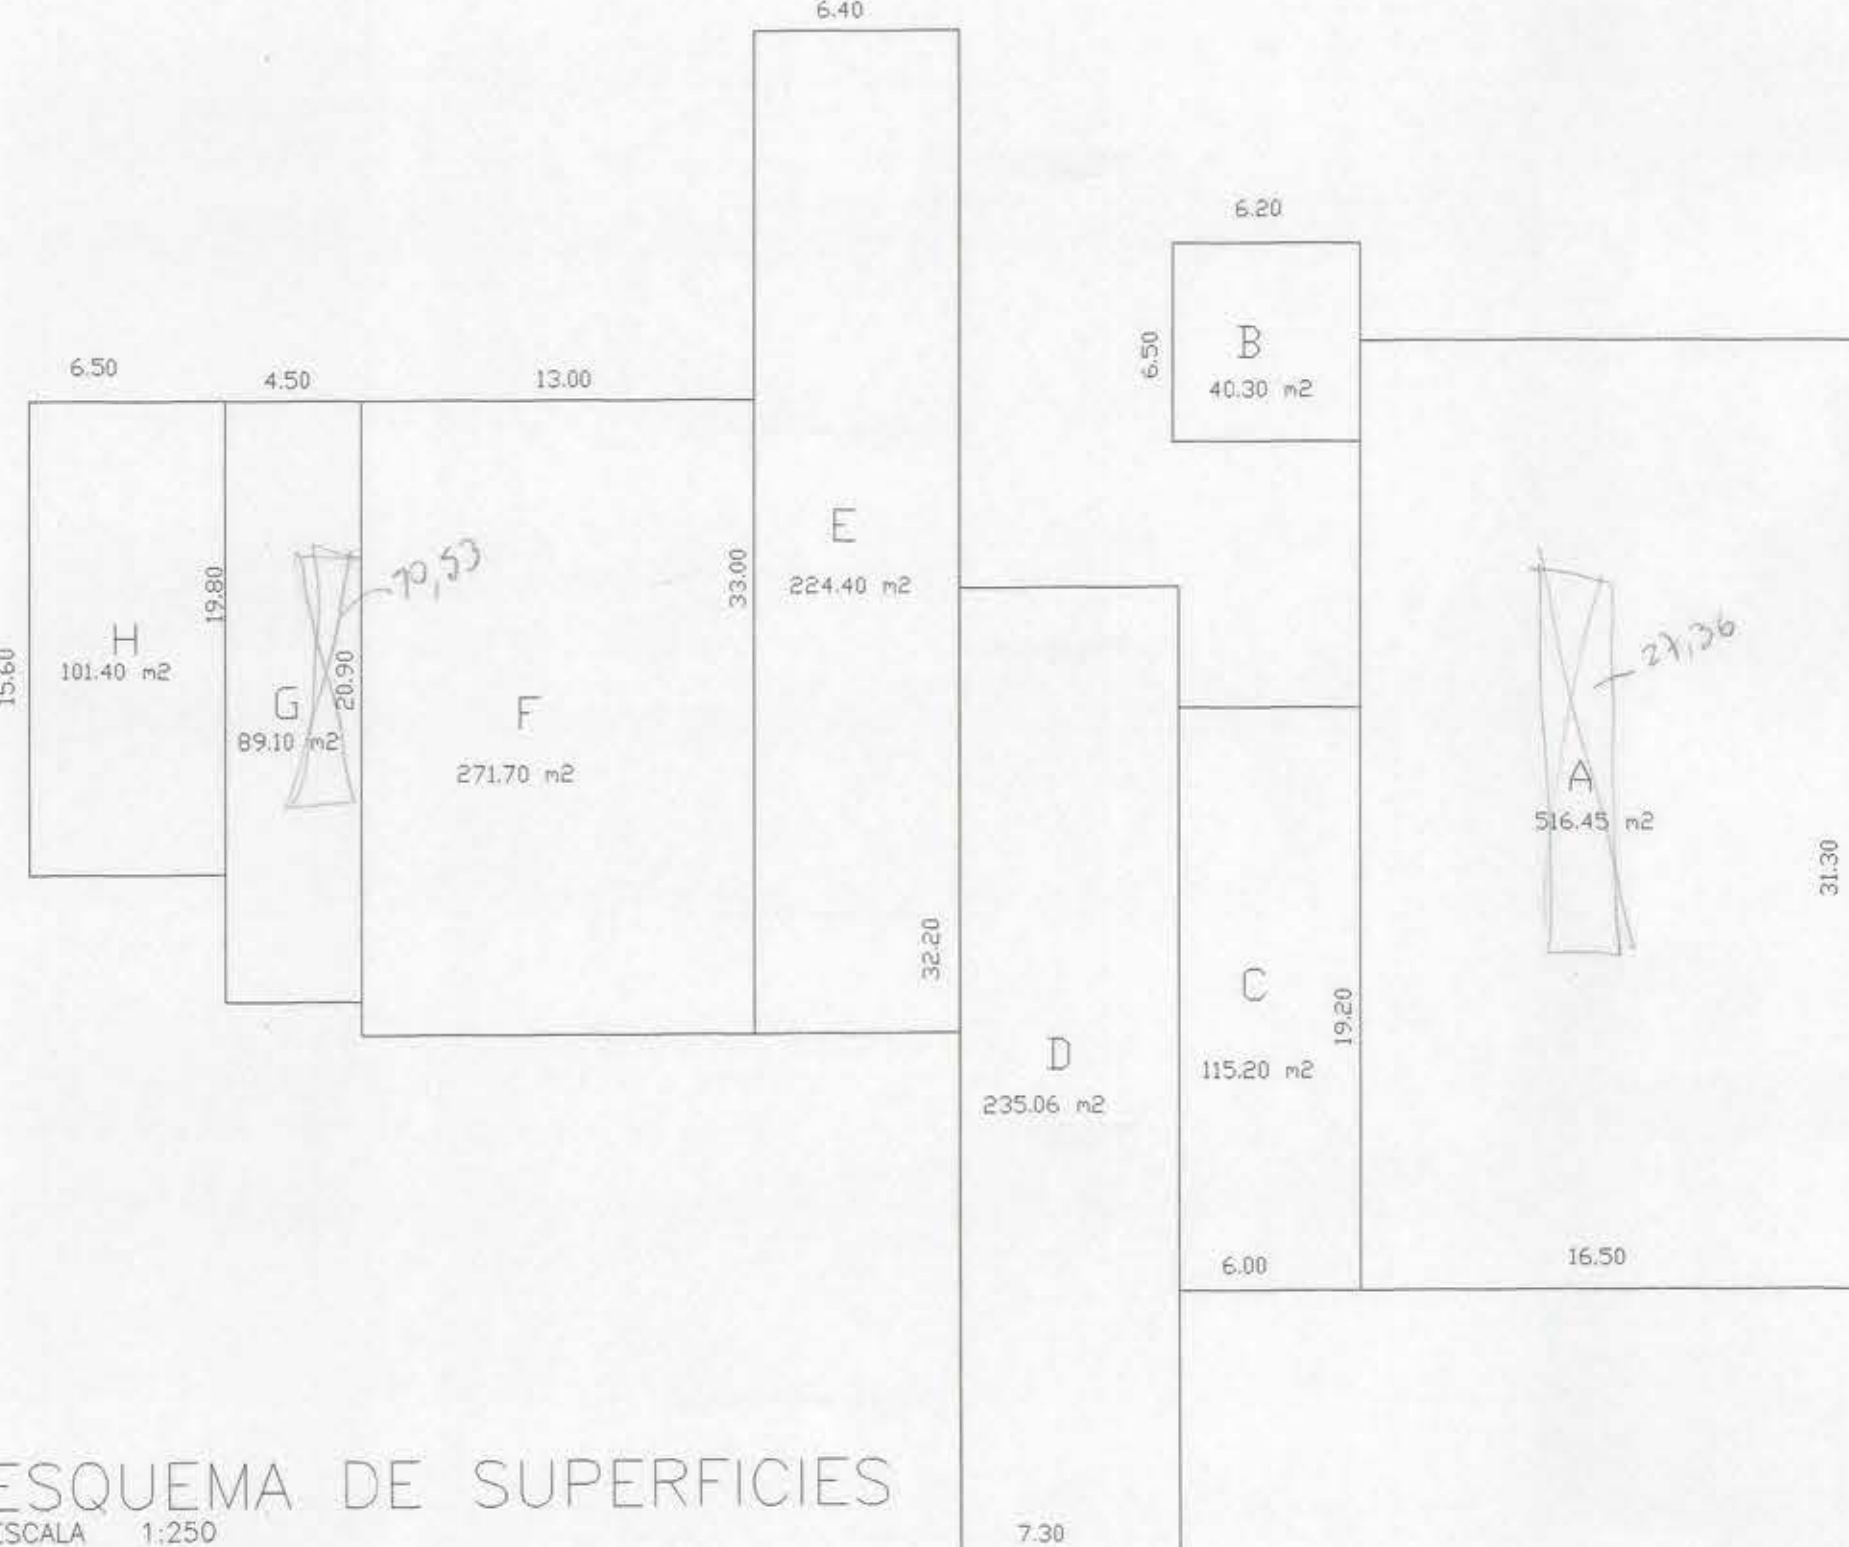
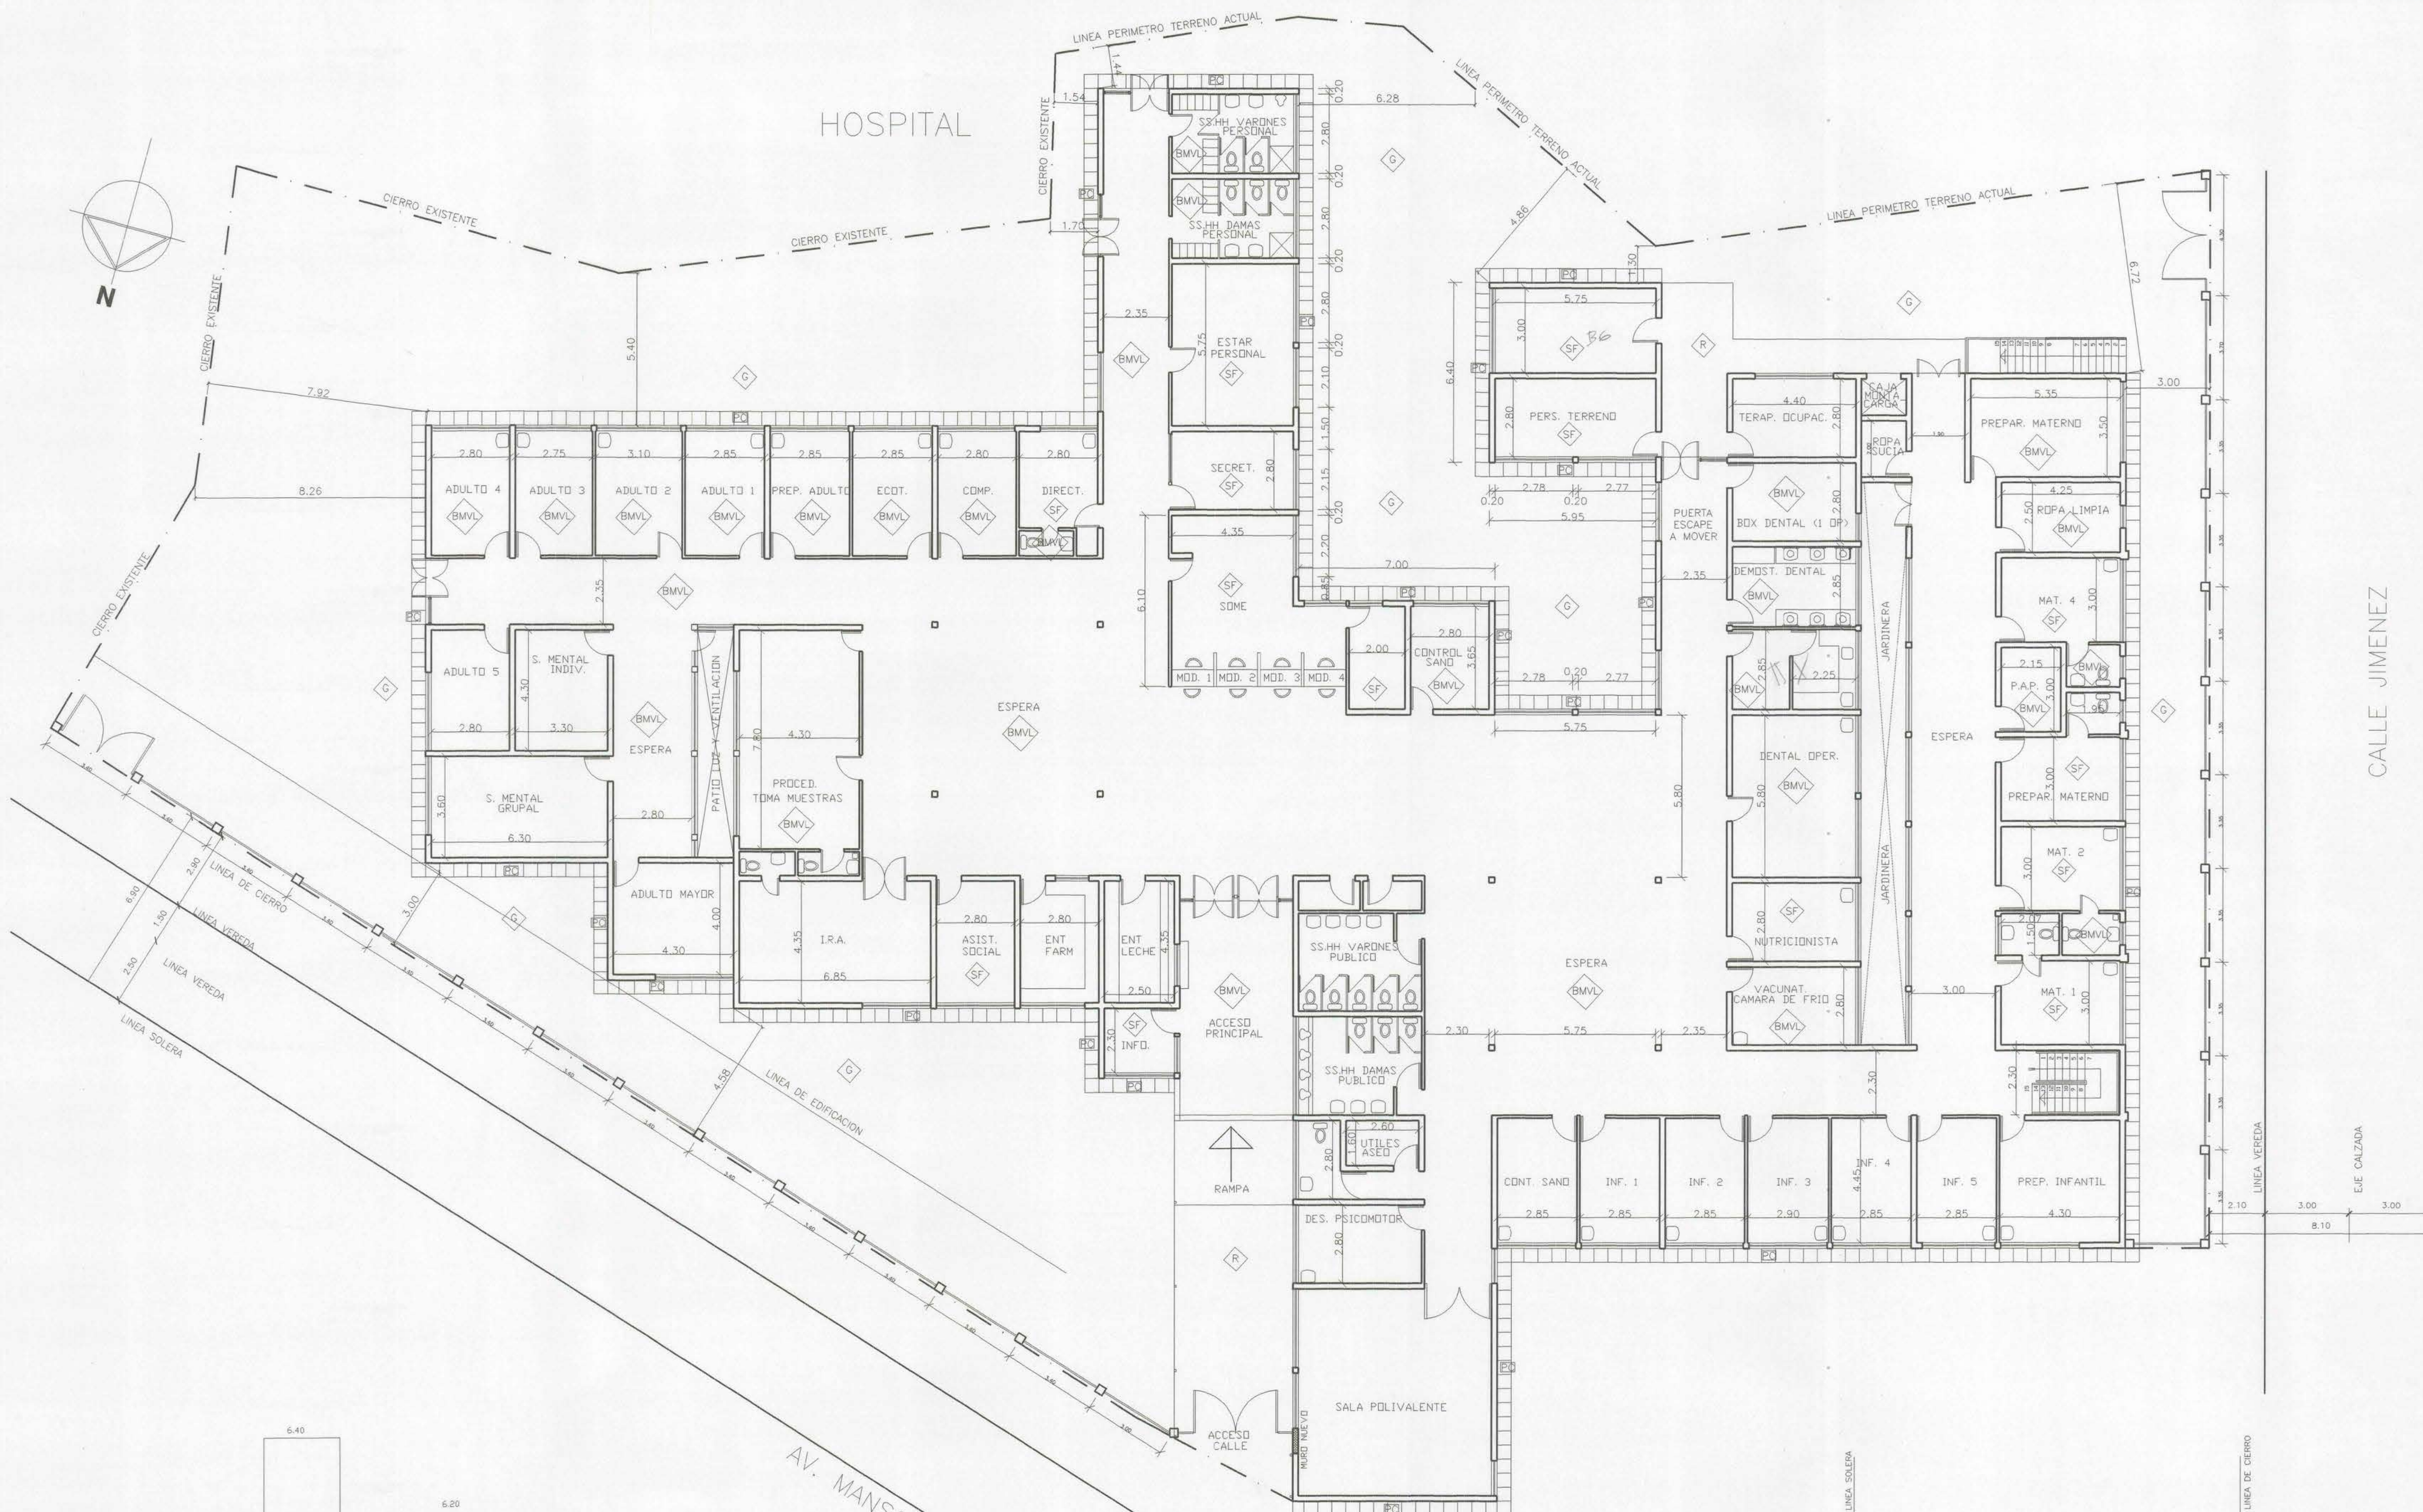
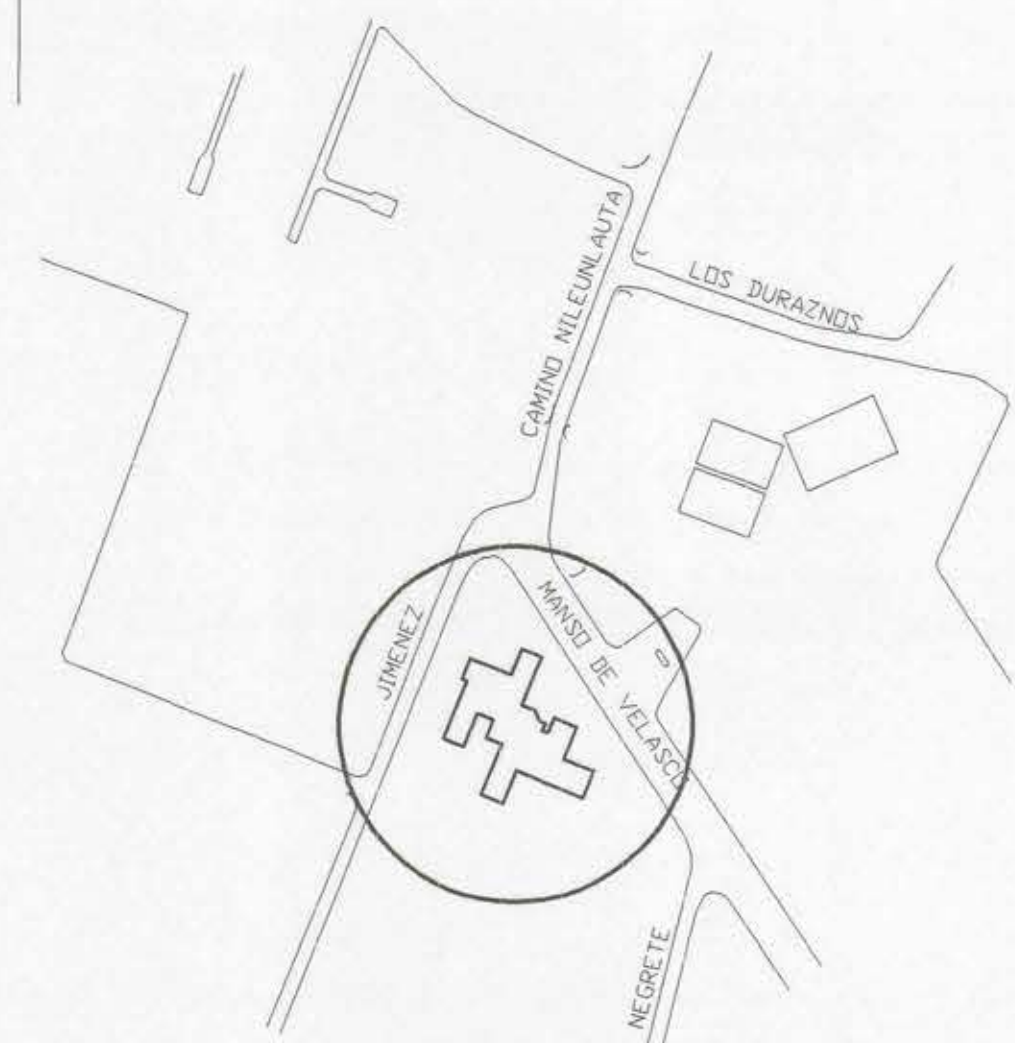
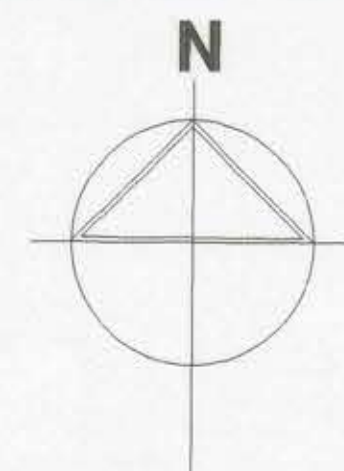


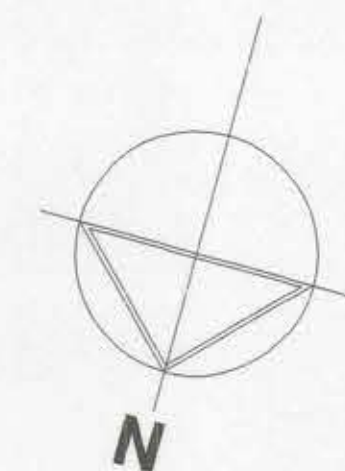


CUADRO DE SUPERFICIES	
POLIGONO	M2
A	31.30 x 16.50
B	6.50 x 6.20
C	19.20 x 6.00
D	32.20 x 7.30
E	33.00 x 6.80
F	20.90 x 13.00
G	19.80 x 4.50
H	15.60 x 6.50
SUBTOTAL PRIMER PISO	
I	4.00 x 8.00
J	22.60 x 6.30
SUBTOTAL SEGUNDO PISO	
TOTAL	

SUPERFICIES TOTALES	M2	%
SUPERFICIE TERRENO	2716.45	100
SUPERFICIE PRIMER PISO	1593.61	58.66
SUPERFICIE SEGUNDO PISO	1122.84	41.34

PLANO de EMPLAZAMIENTO
ESCALA 1 : 100

PERFIL MANSO DE VALASCO
ESCALA 1:50

PERFIL CALLE JIMENEZ
ESCALA 1:50

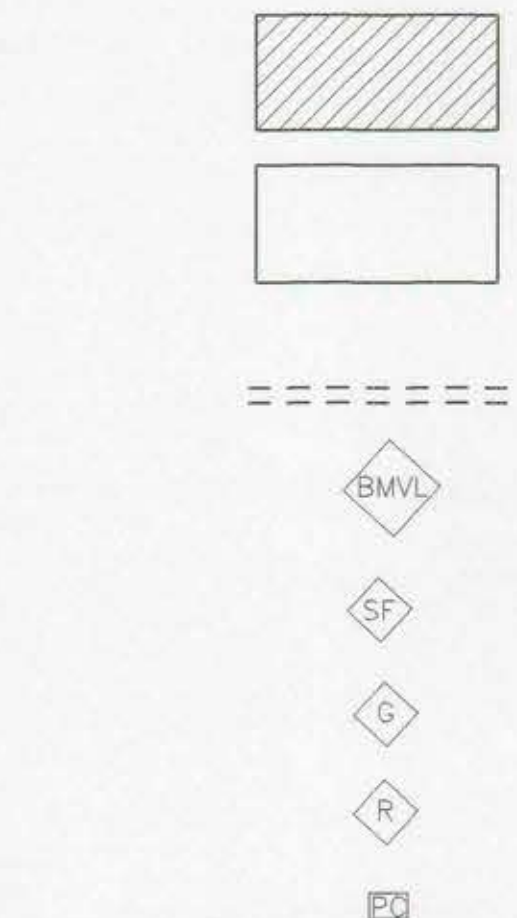

MOP		DIRECCION DE ARQUITECTURA OFICINA REGIONAL VI REGION	
REGION VI REGION	OBRA	AMPLIACION Y REMODELACION CONSULTORIO SAN FERNANDO	
PROVINCIA COLCHAGUA	CONTENIDO	PLANO DE EMPLAZAMIENTO	
COMUNA SAN FERNANDO	DIBUJO AUTOCAD P14	OBSERVACIONES	
ARQUITECTO REGIONAL	FECHA	CLAVE	
OSCAR E. NOVOA VARGAS	NOV 2001	A	
ARQTO. JEFE U. PROYECTOS	FORMATO	SUPERFICIE	
FRANCISCO E. HERNANDEZ DIAZ	LAMINA N°		
ARQUITECTO PATROCINANTE			
FRANCISCO E. HERNANDEZ DIAZ			
ARQUITECTO COLABORADOR			
GABRIEL ESPINA BRISIO			
ESCALA 1 : 100			