
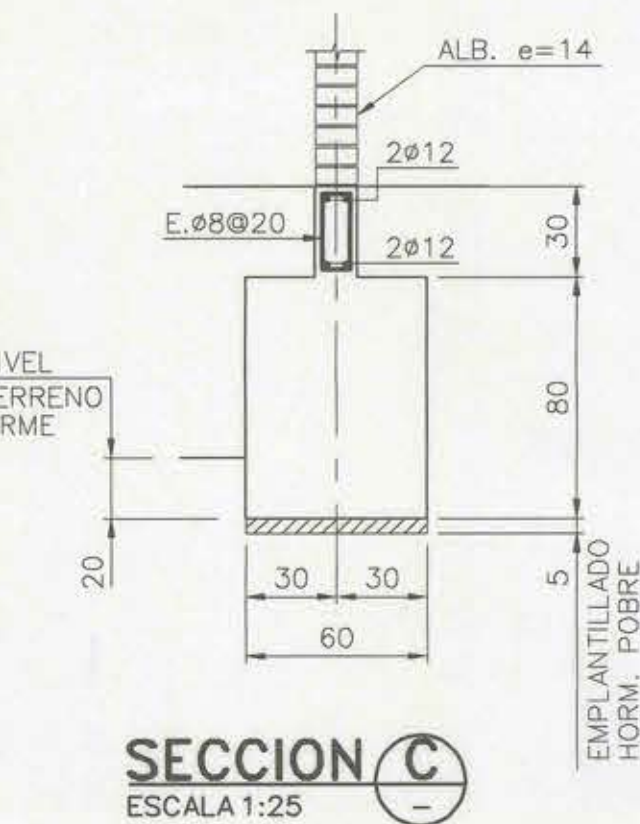
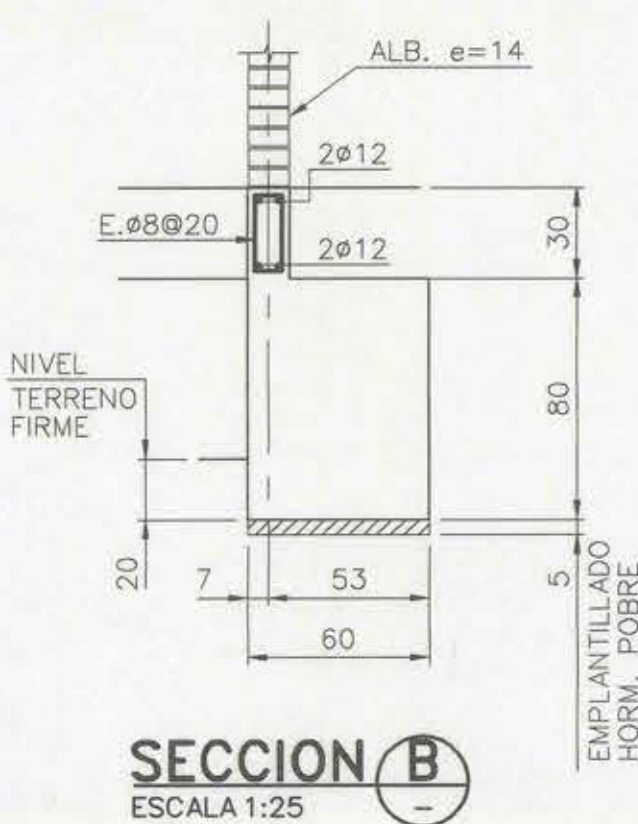
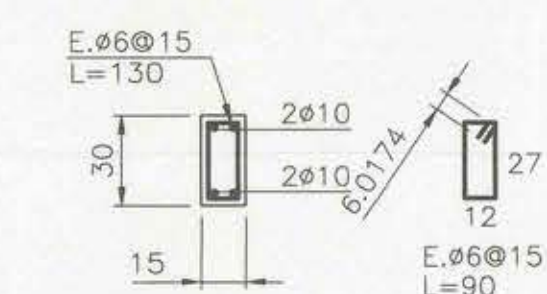
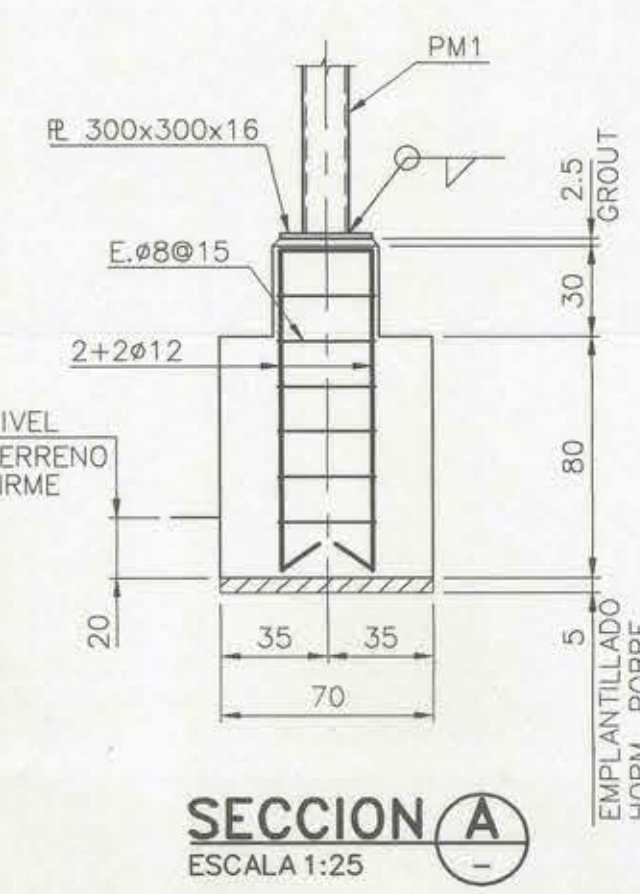
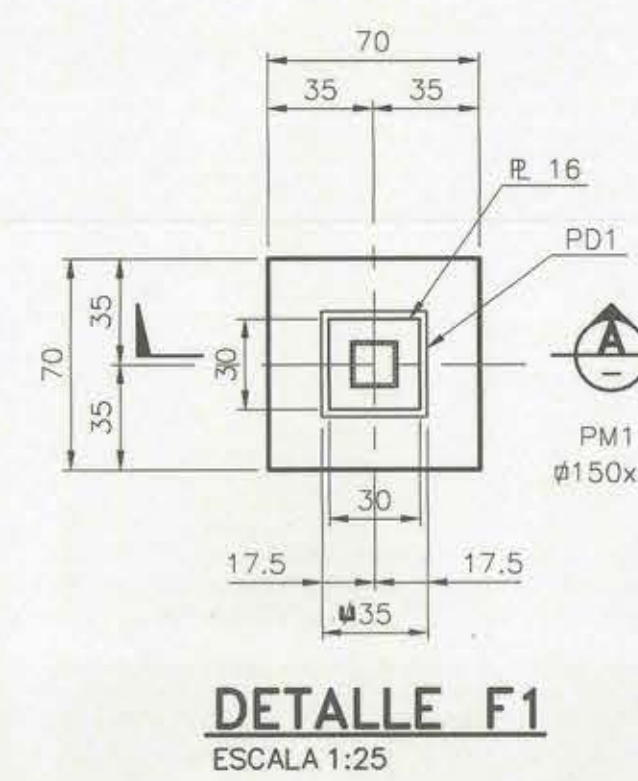
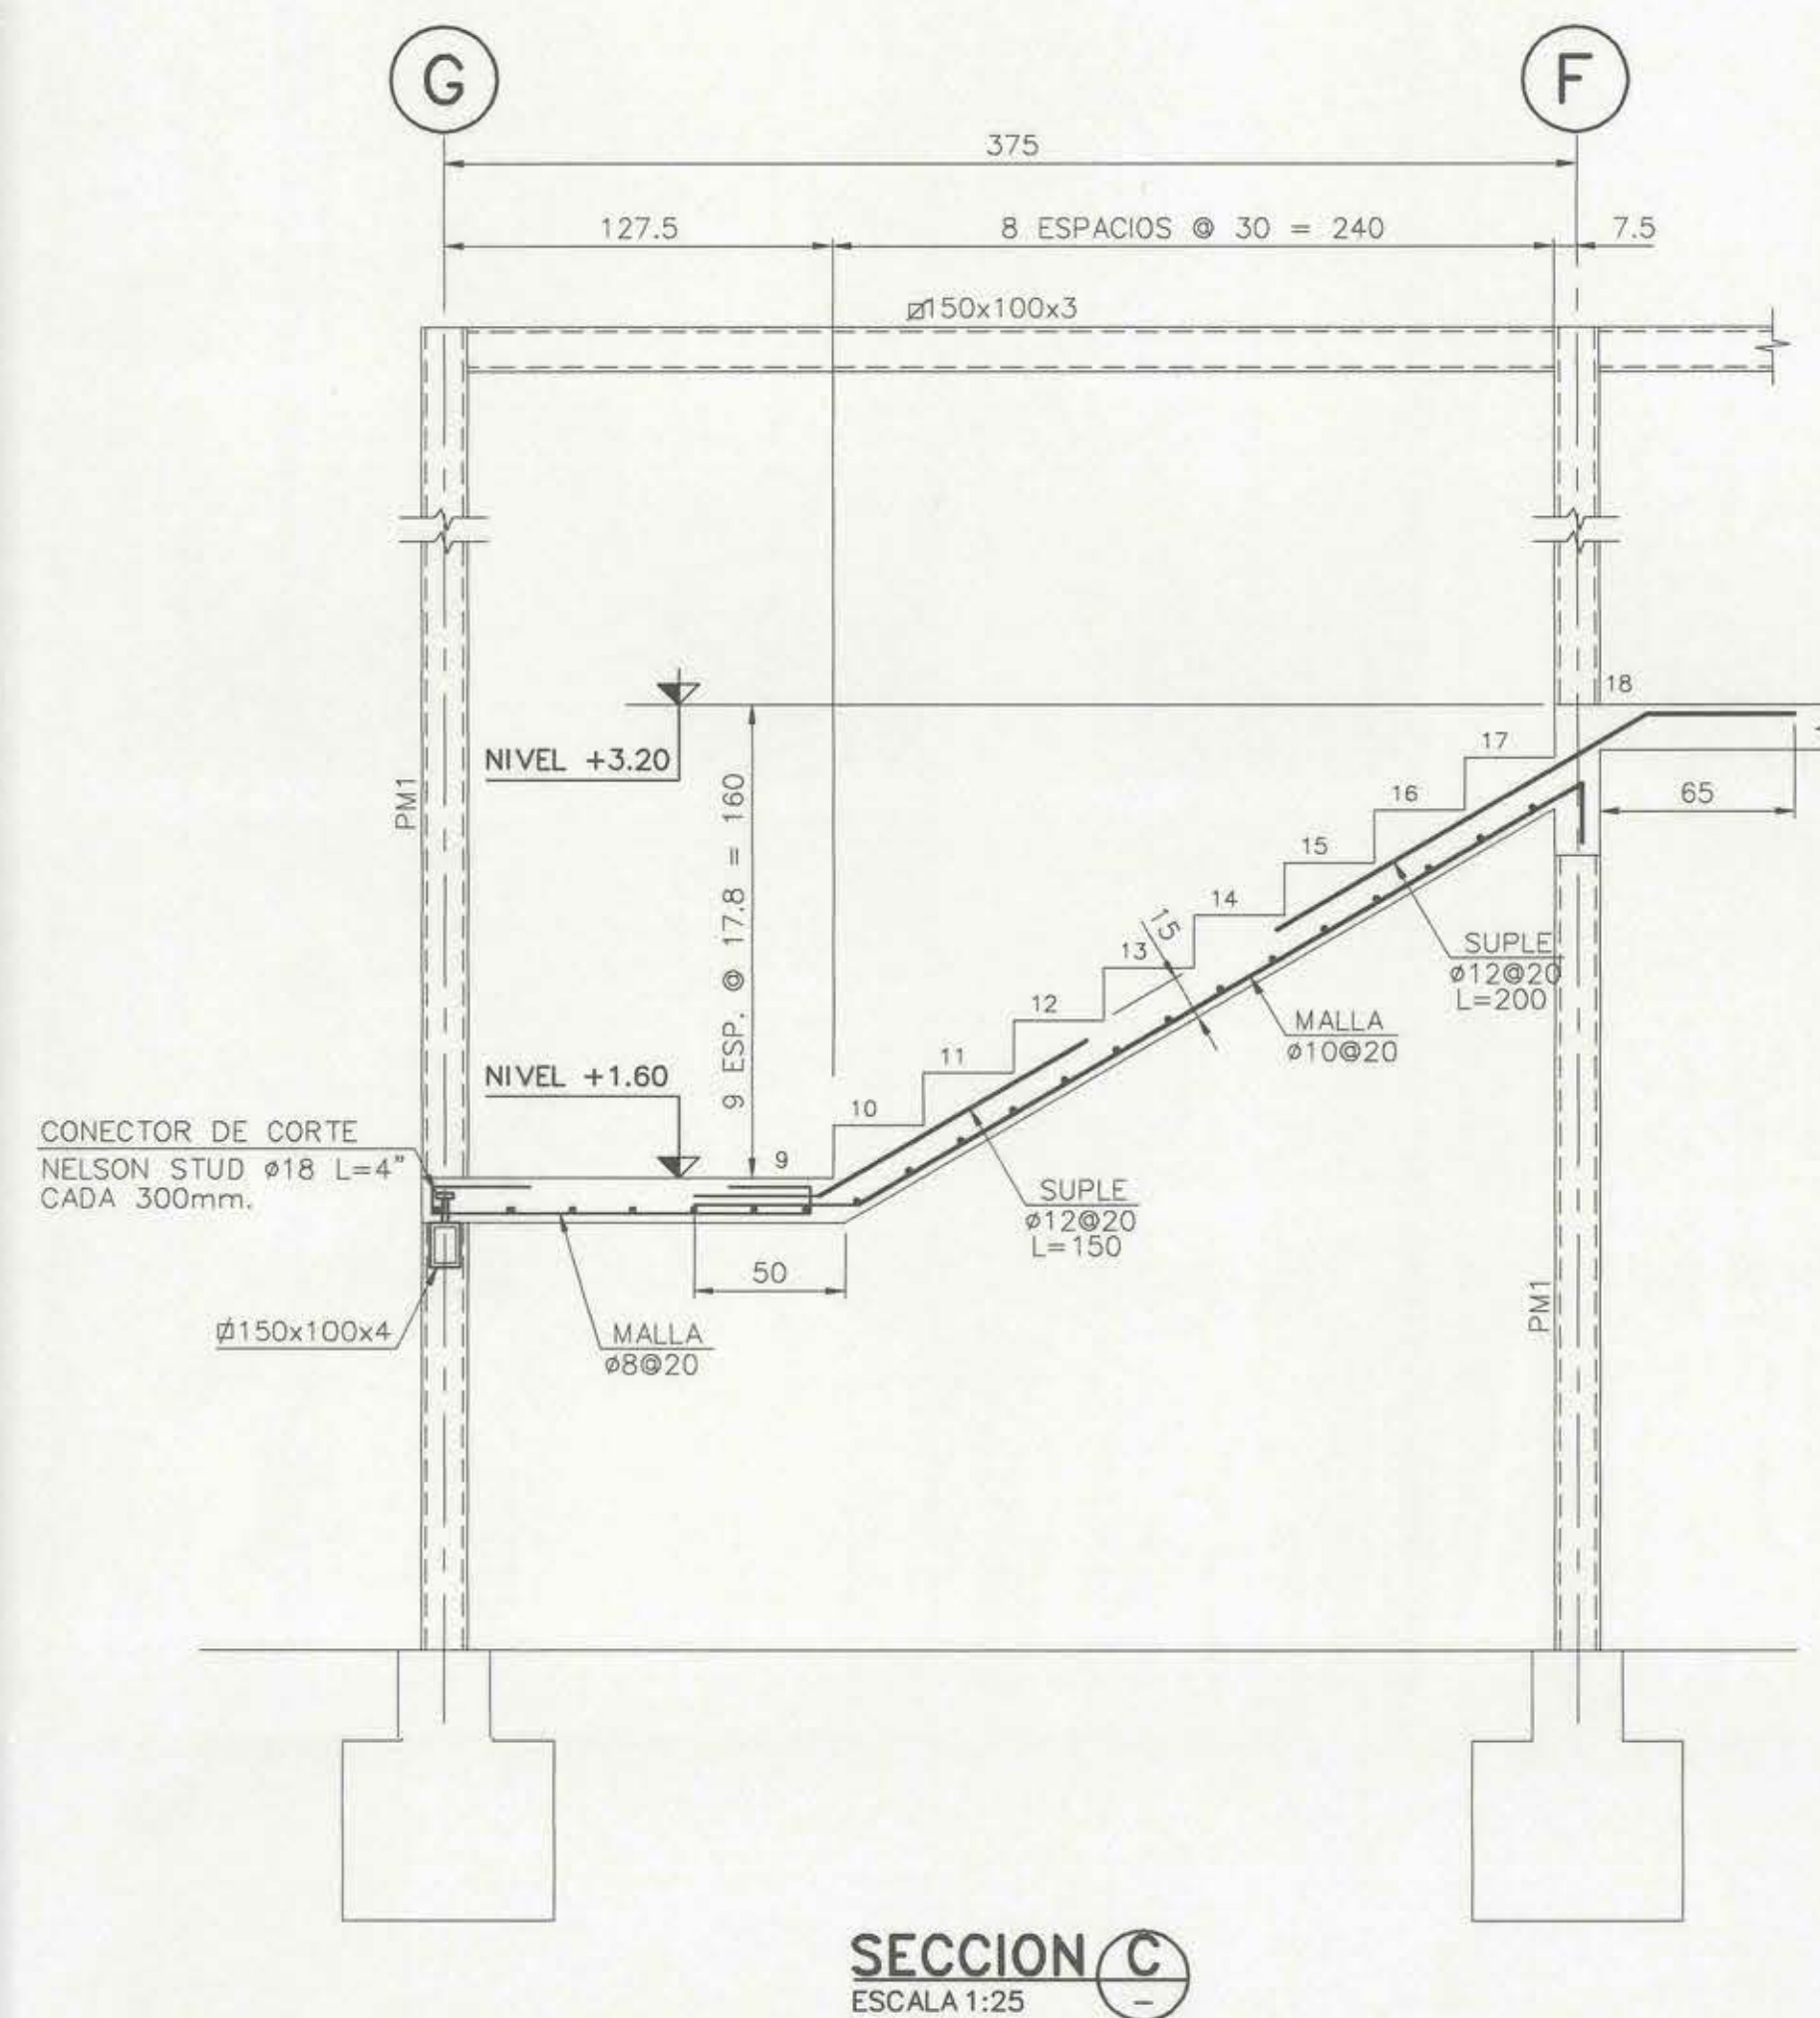
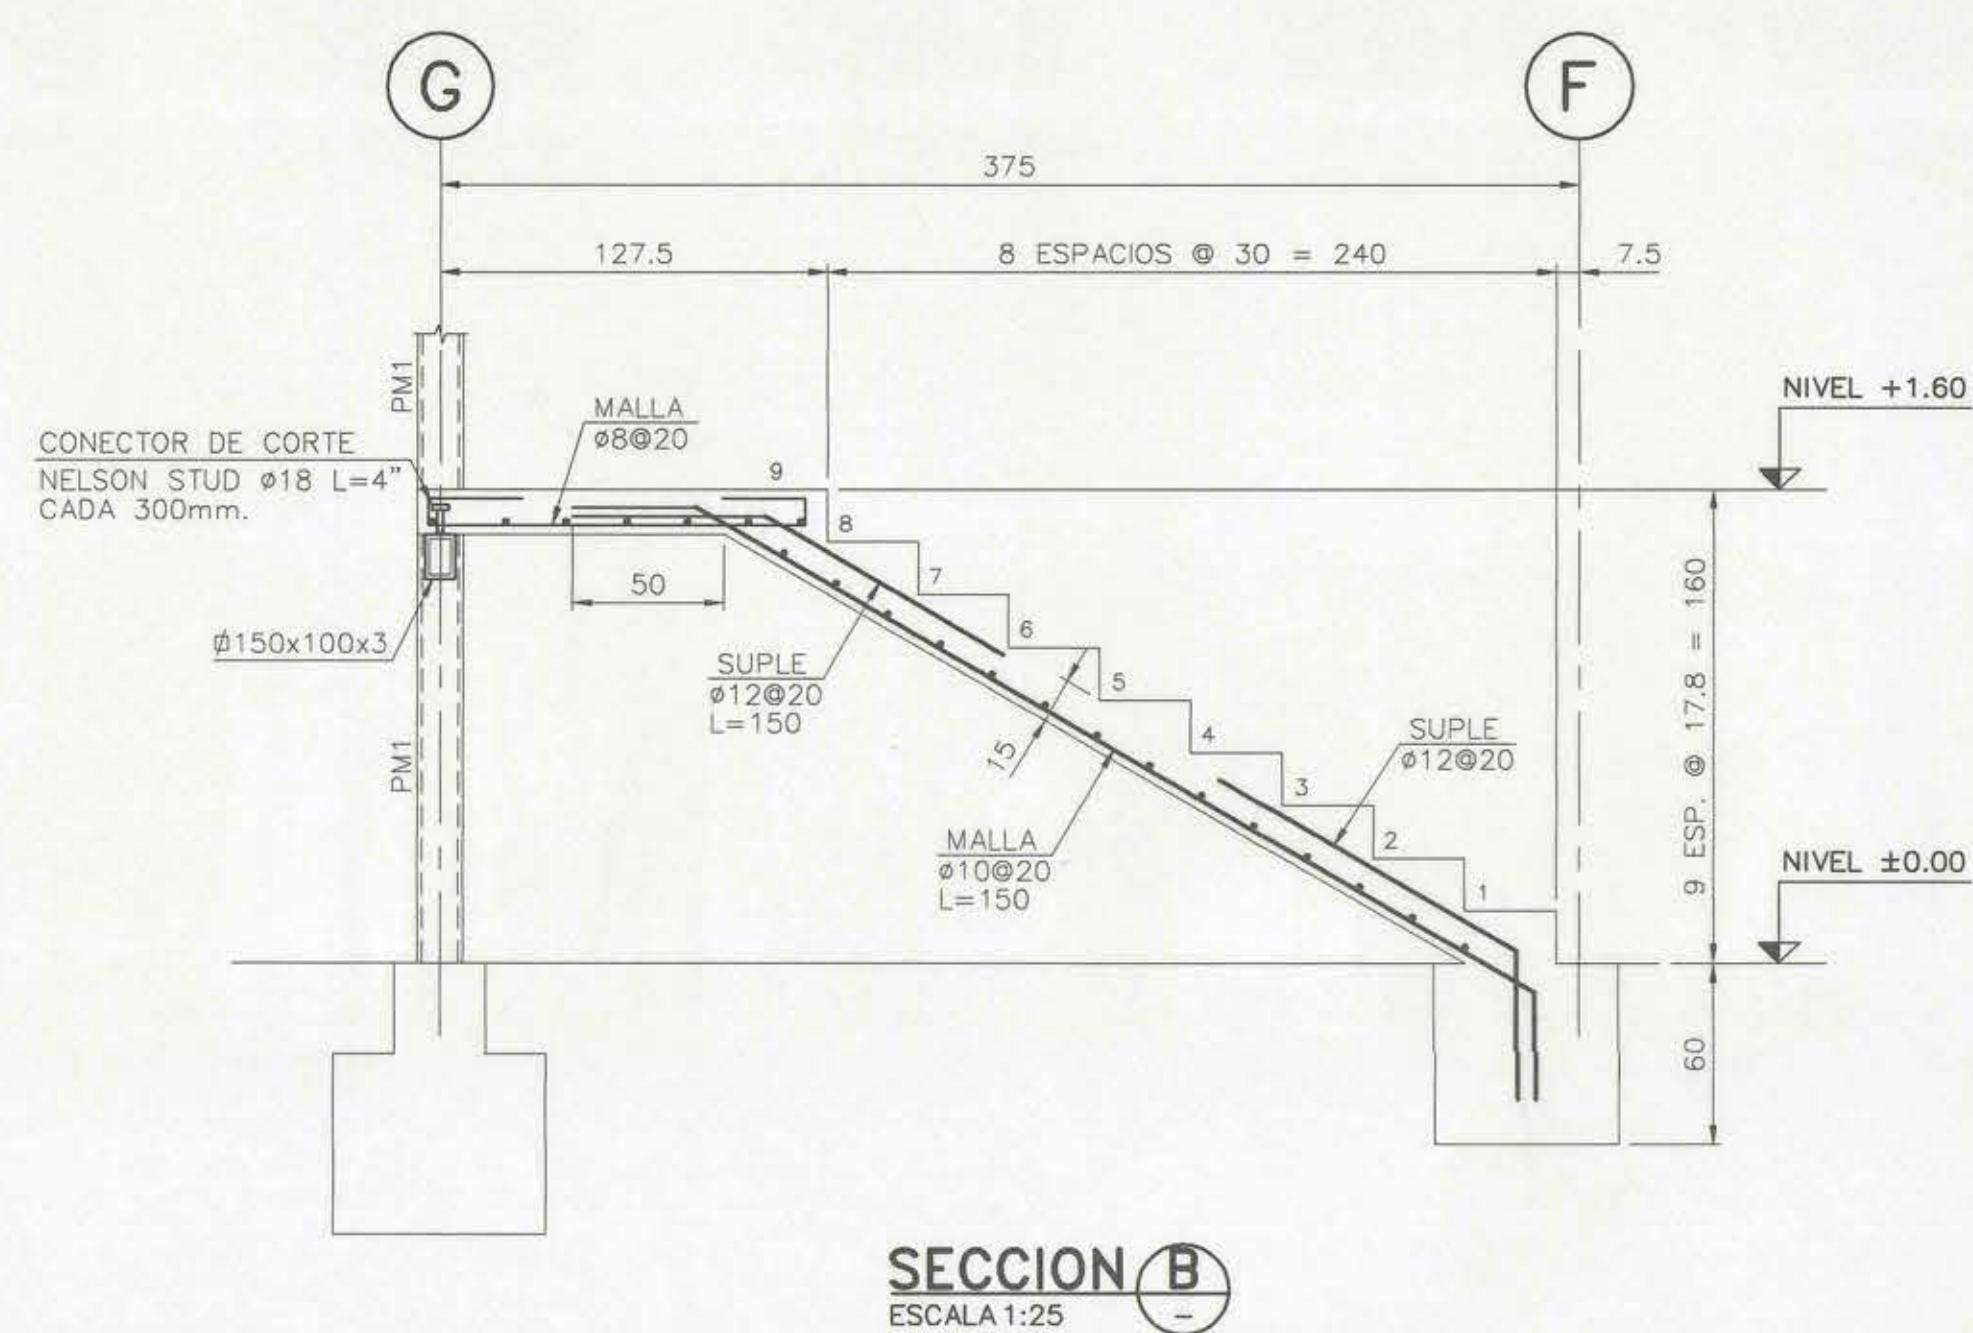
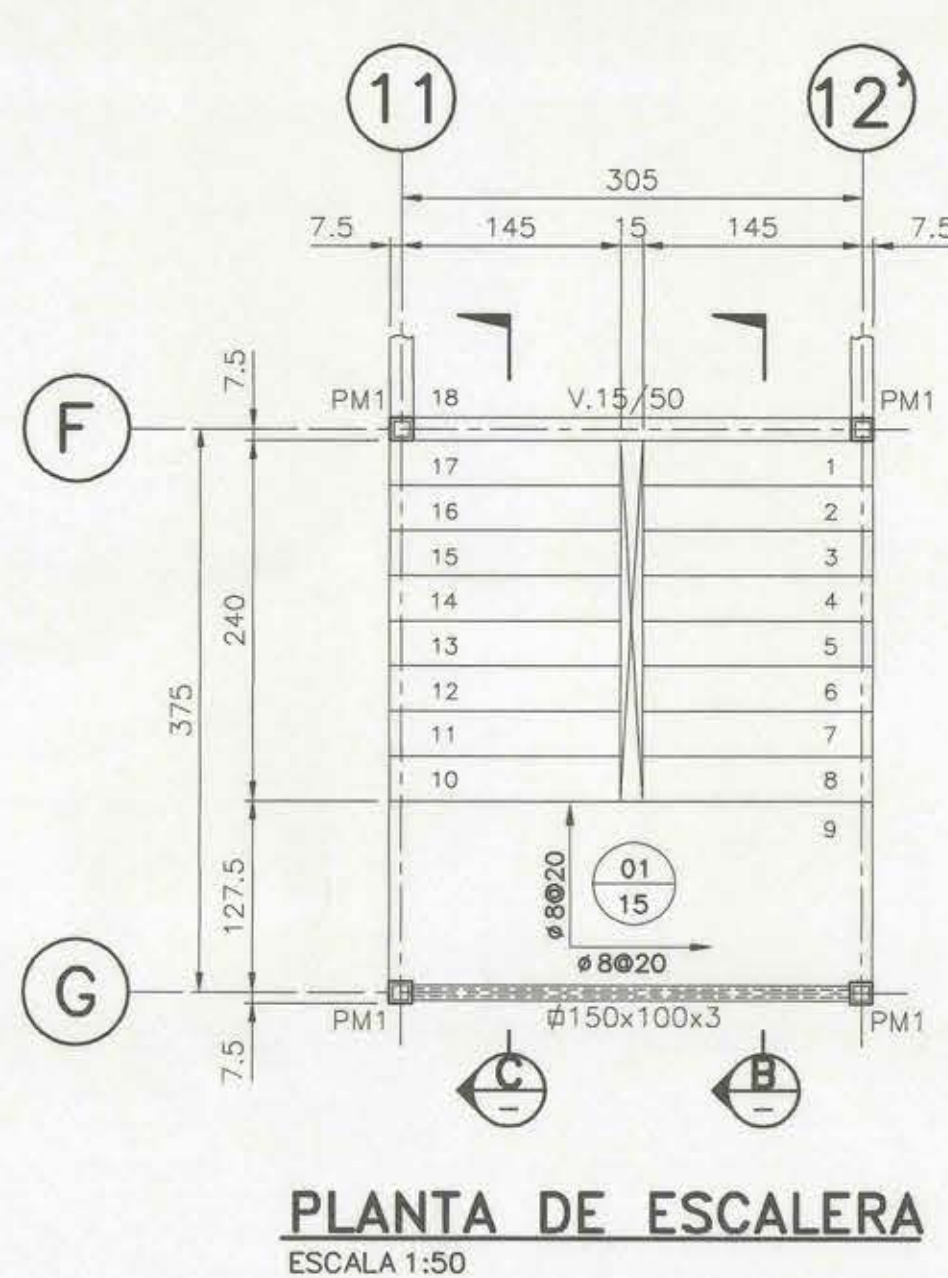


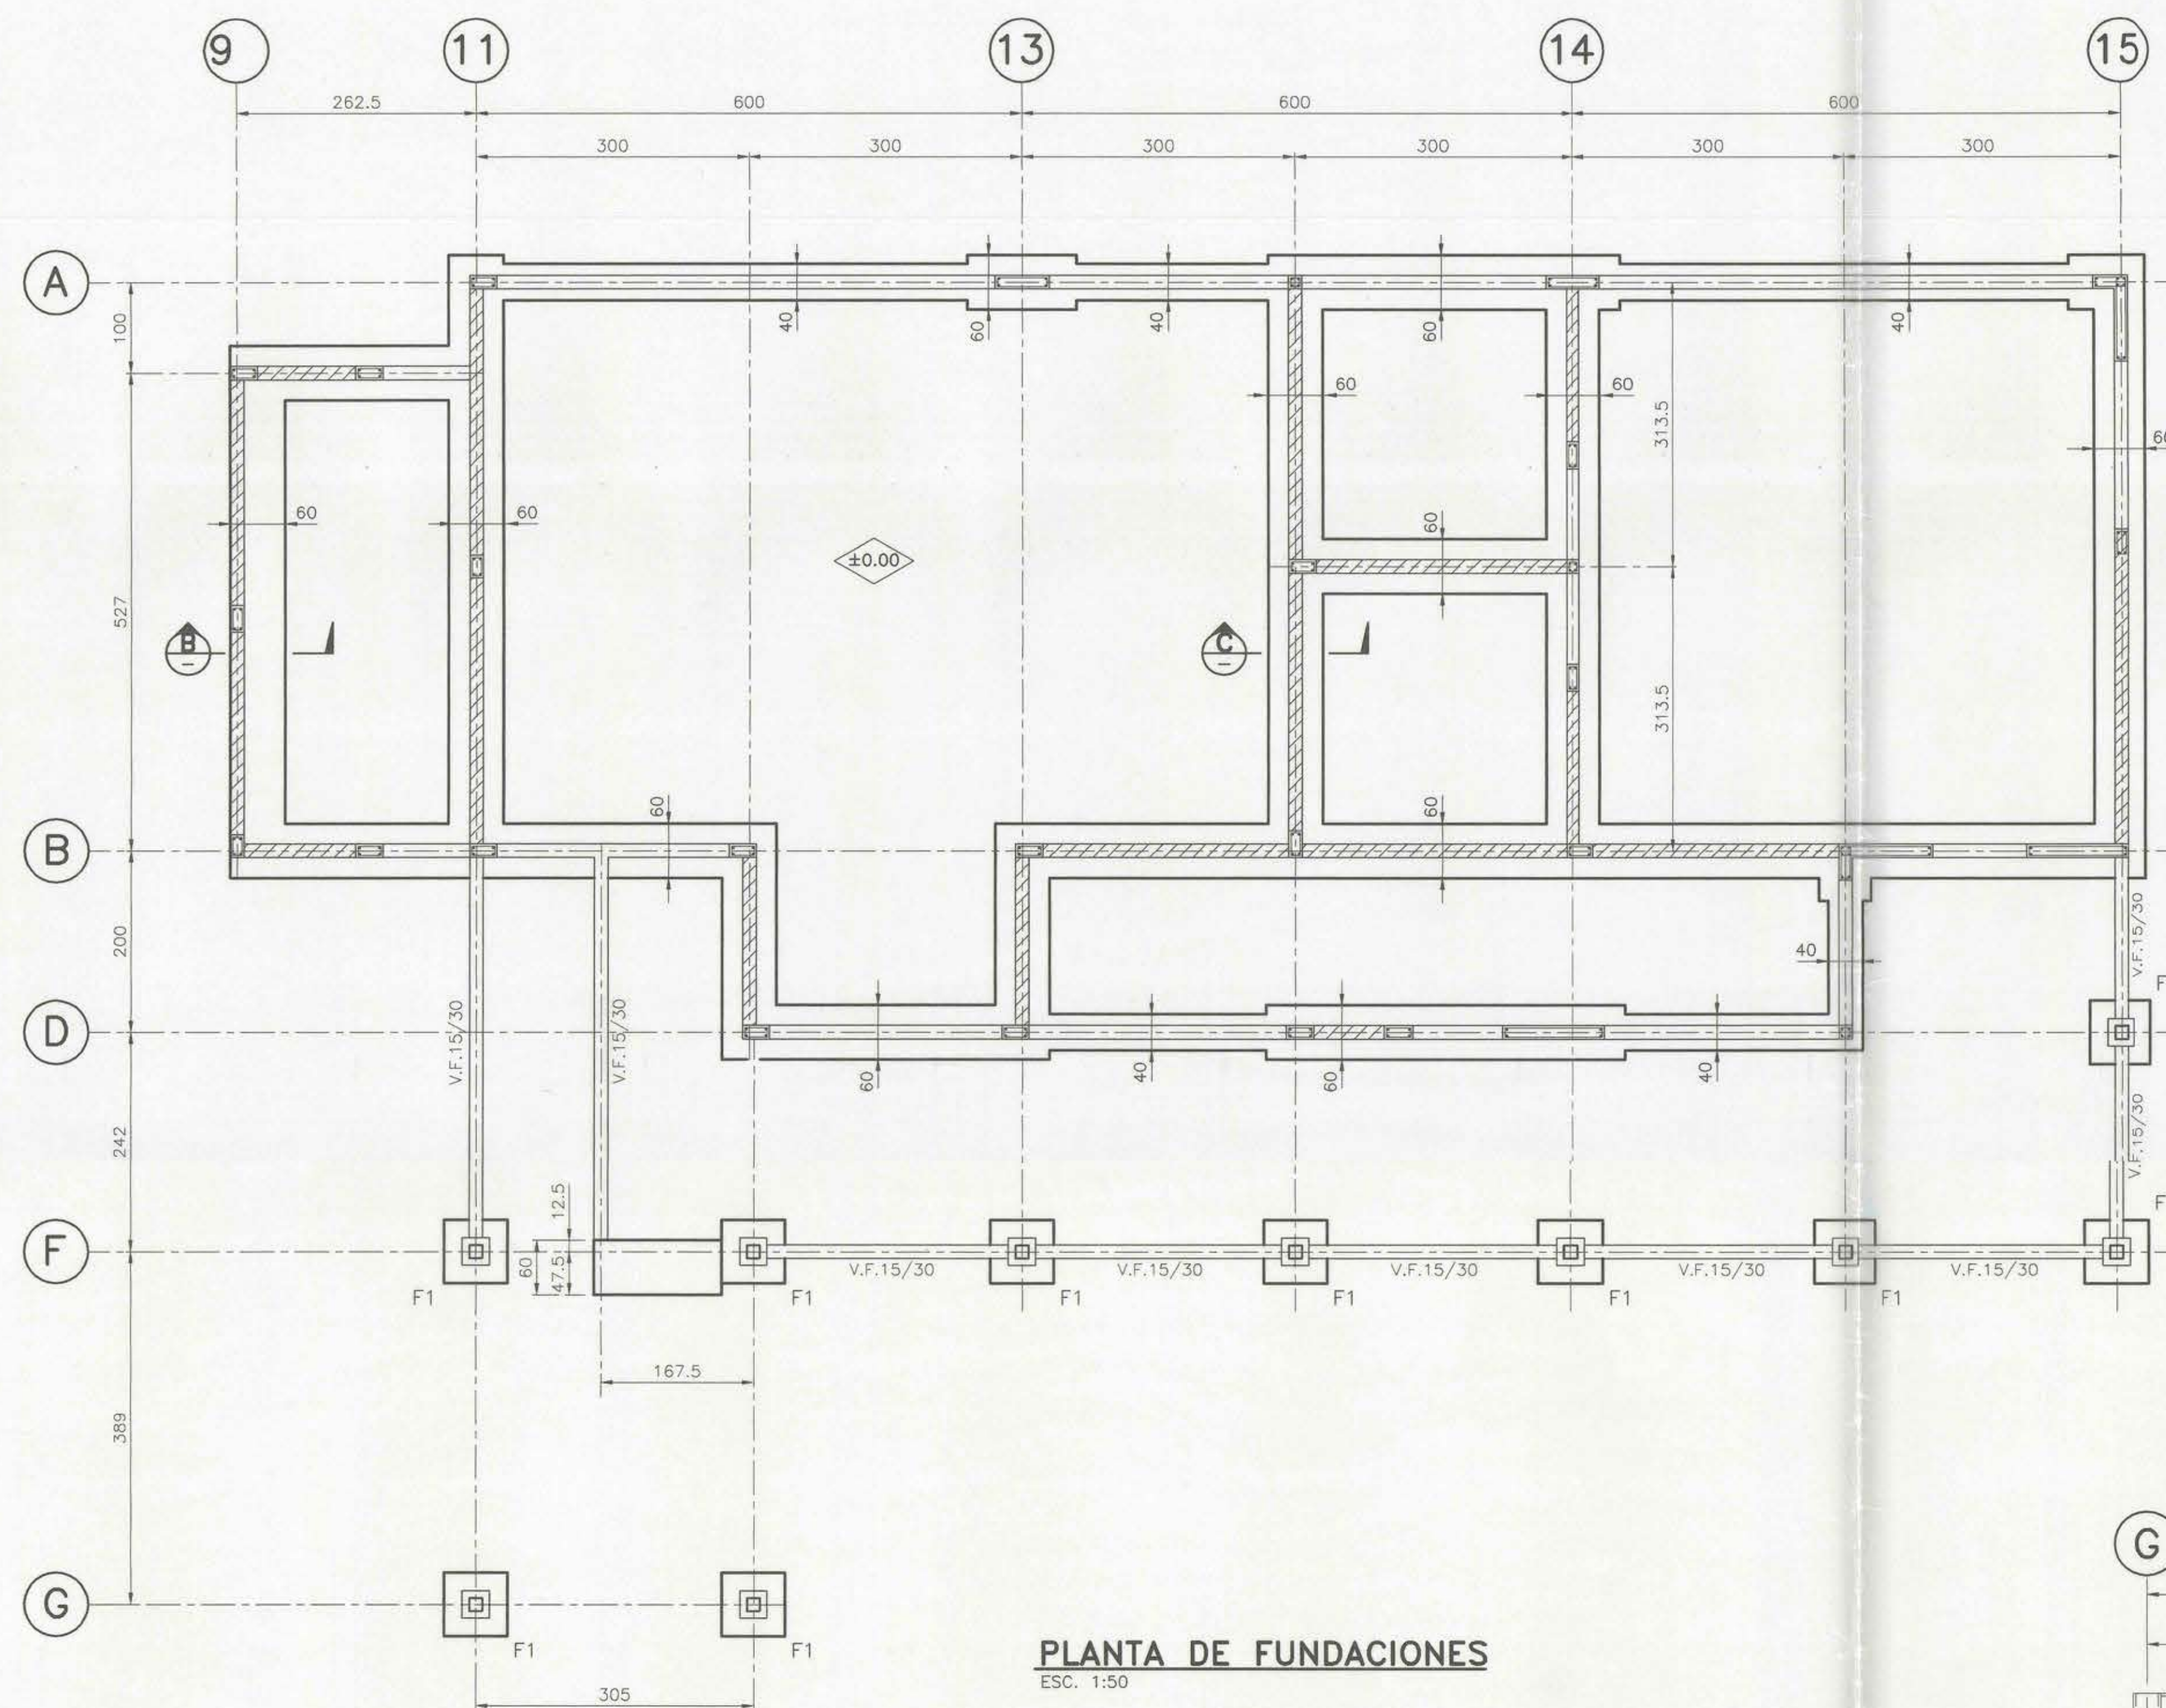

CUADRO DE PILARES							
		A	B				
		A	B				
PILAR	SECCION	ARM.D.	LATERALES	ESTRIBOS	A	B	LARG.
P1	14/14	2+2ø10	---	ø8ø20	11	11	60
P2	14/30	2+2ø12	---	ø8ø20	11	27	90
P3	14/22	2+2ø12	---	ø8ø20	11	19	70
P4	14/23	2+2ø12	---	ø8ø20	11	20	80
P5	14/60	2+2ø12	4ø8	ø8ø20	11	57	150
PM1	ø150x150x4						

PARA MUROS DE HORMIGON ARMADO
USAR : 2Ø12 EN LOS BORDES
4Ø10 EN LOS CRUCES
LATERALES D.M.Ø8@20

NOTA

1.- VER NOTAS GENERALES EN PLANO N° 01024-01

REVISIONES						
	B	EMITIDO PARA PROPUESTA	H.C.	R.B.	R.B.M.	17/05/2001
	A	EMITIDO PARA REVISION	H.C.	R.B.	R.BARRIOS	30-04-2001
	N°	DESCRIPCION	DIR	REV	APROBO	FECHA

PROYECTO		AMPLIACION ESCUELA BASICA CHINIQUE EL CRISTO G-744 EL MONTE	
CONTENIDO		PLANTA DE FUNDACIONES-ESCALERA DETALLES - SECTOR 4	
 BMC ingenieros consultores	CALCULO	R.BARRIOS	FECHA ABRIL 2001
	DIBUJO	H.CARRASCO	ESCALA 1 : 50/25
	REVISO	R.BARRIOS	PLANO N° 01024-06