


ADMINISTRACION-PUERTO- SAN
ANTONIO - CASAS FISCALES
EN PLANTACION FISCAL
ESCALA 1:250

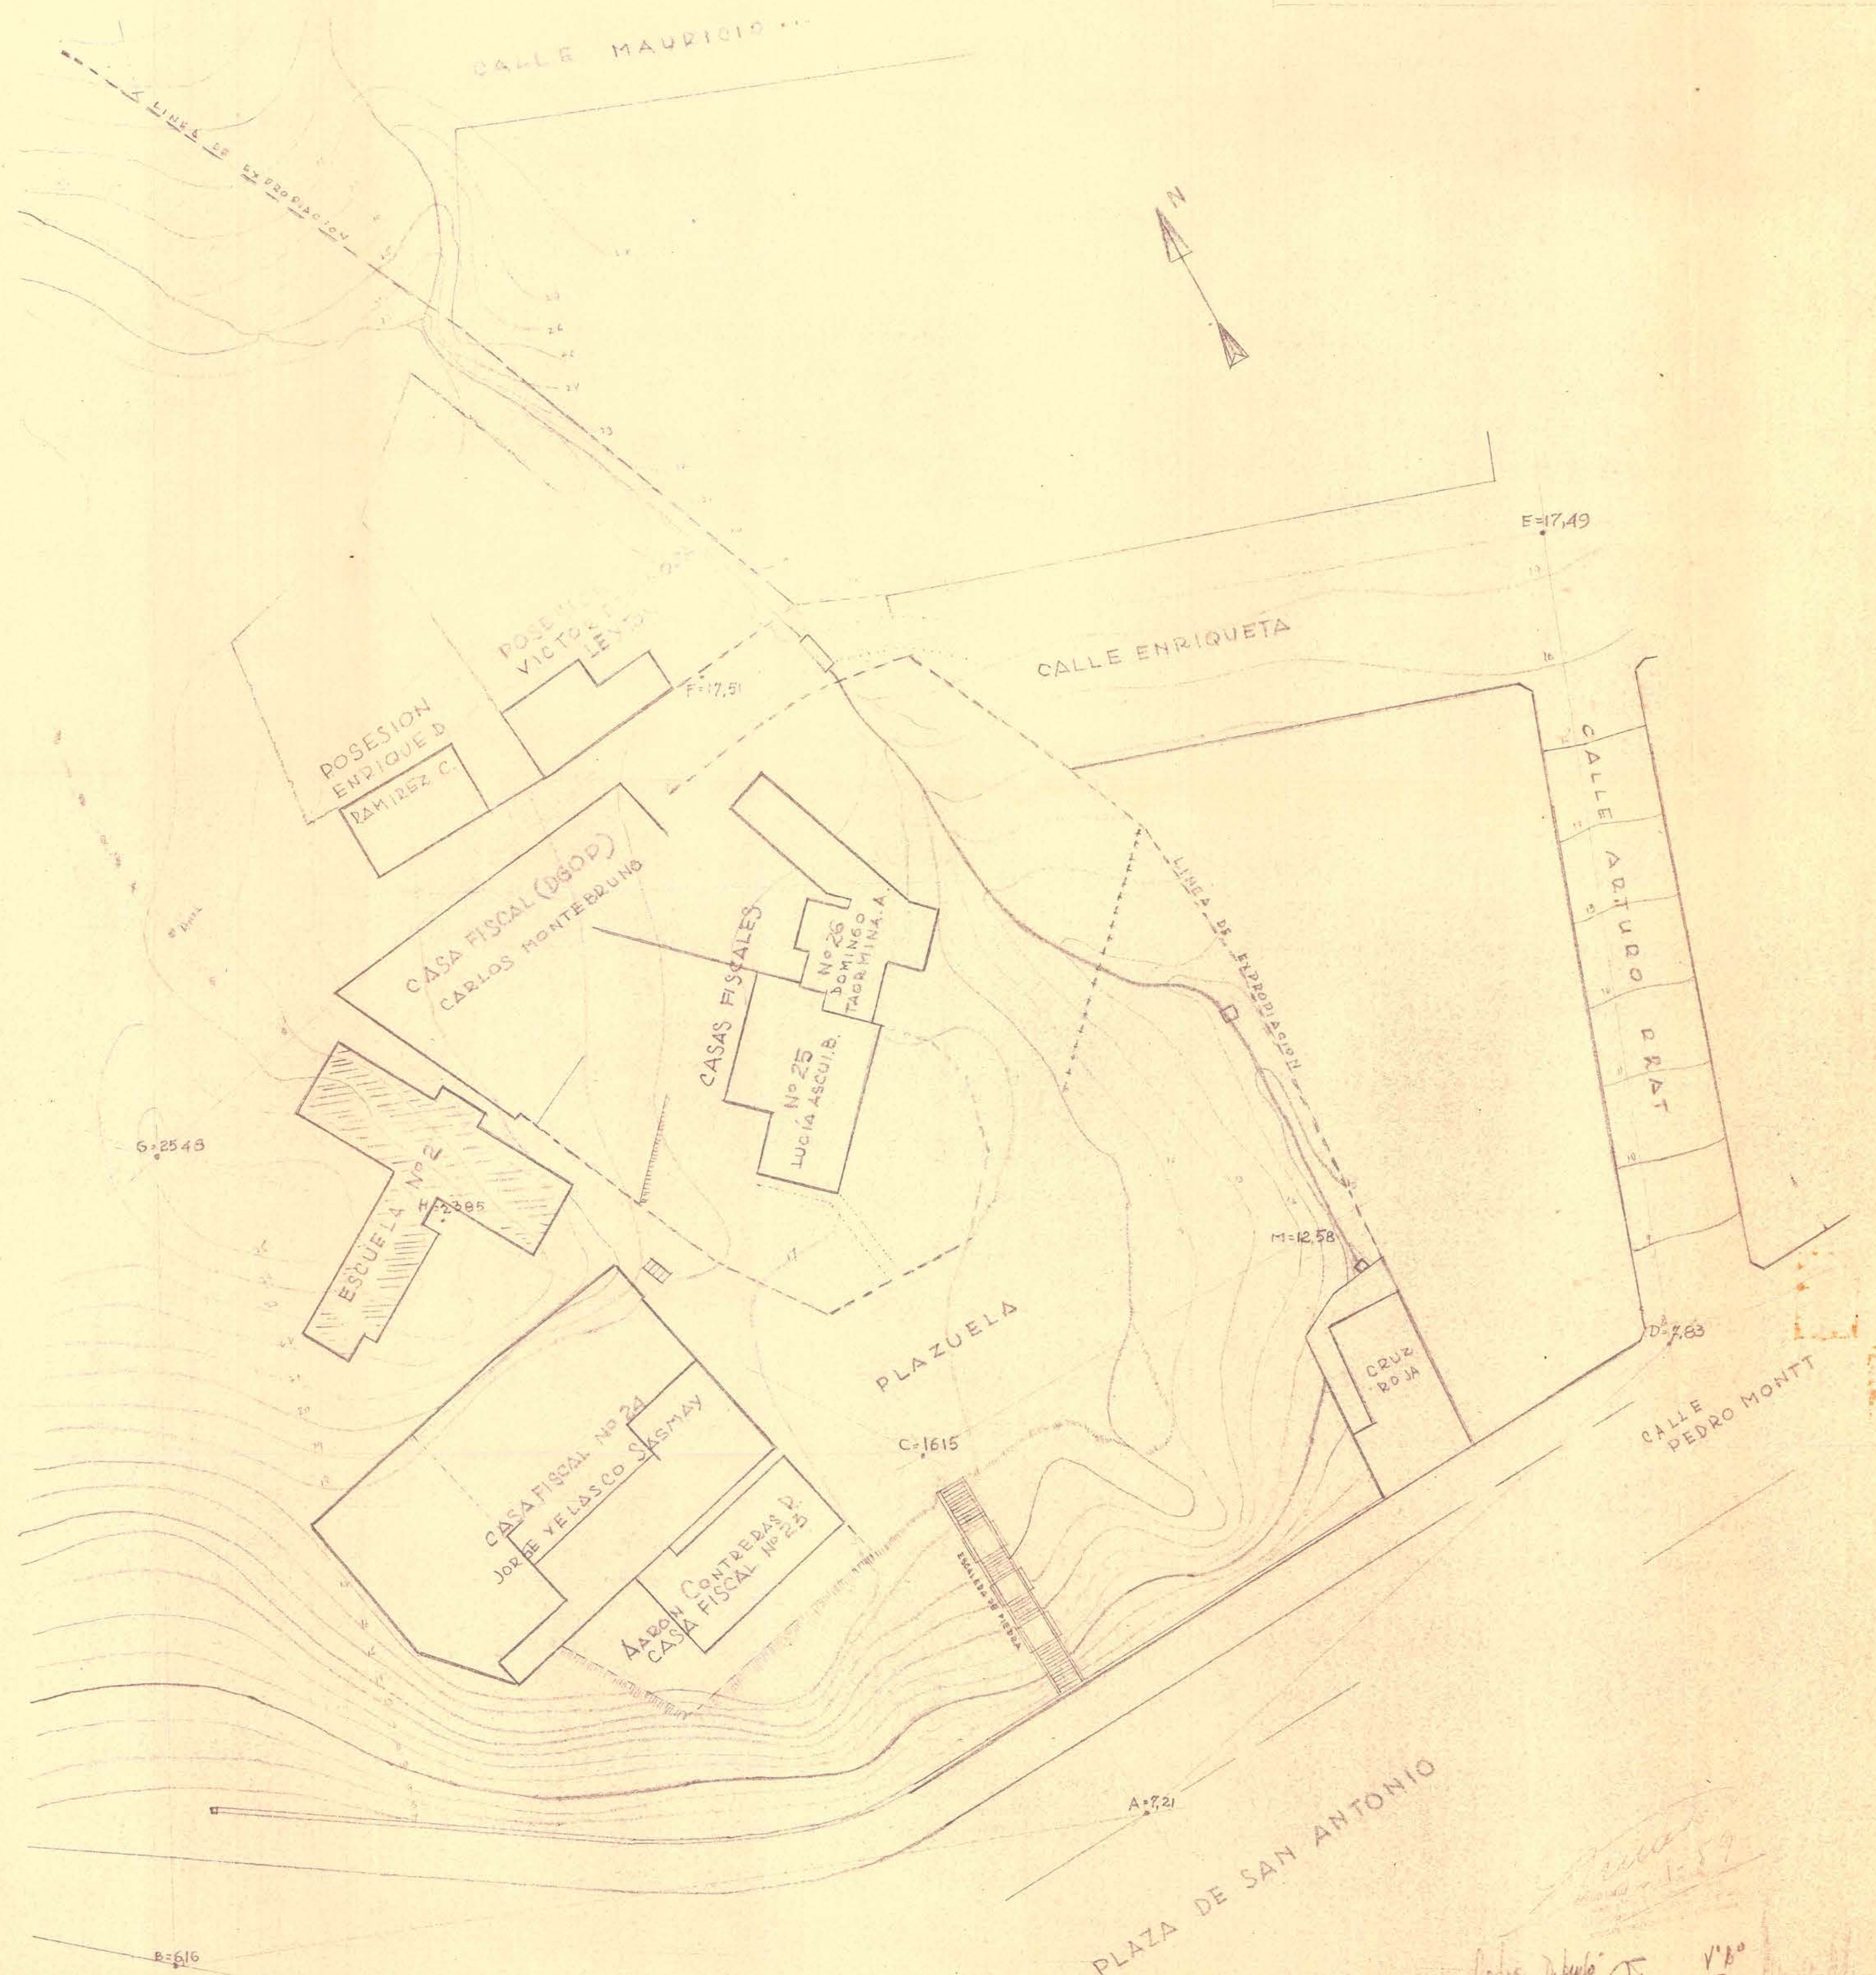

Handwritten notes and signatures:
 1:59
 V. B.
 [Signature]