




PLANTA PRIMER PISO

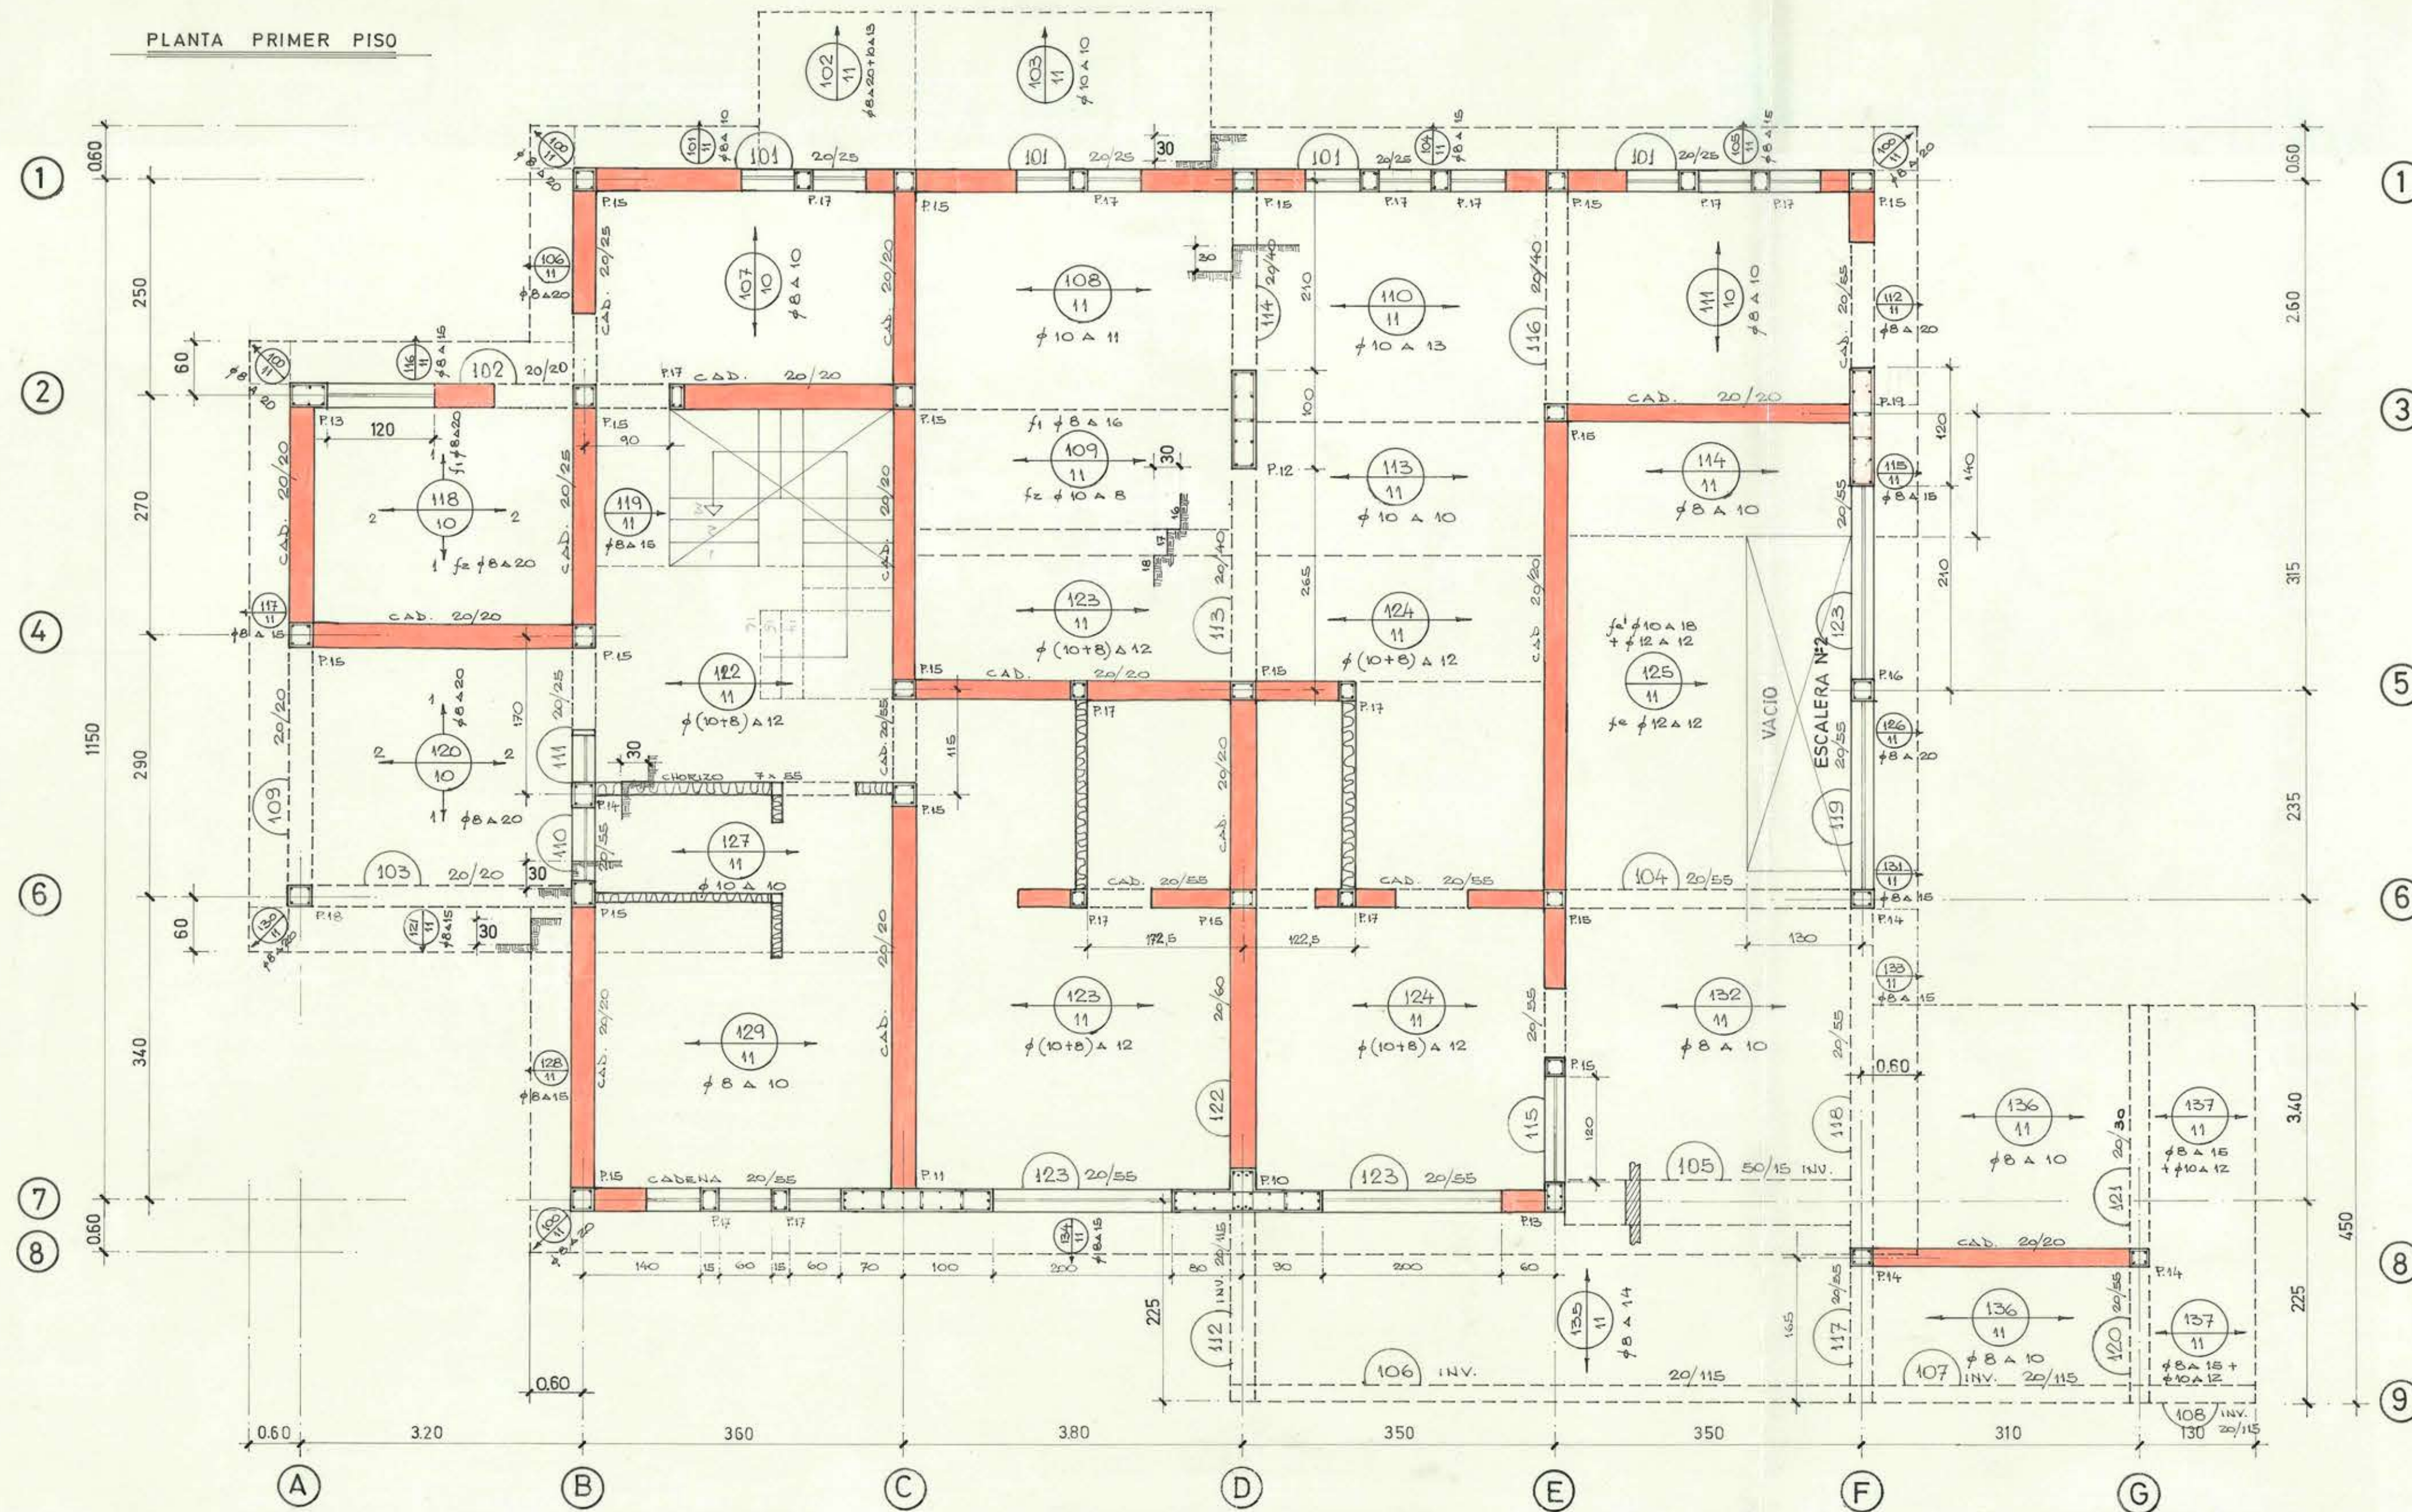

PLANTA TERCER PISO

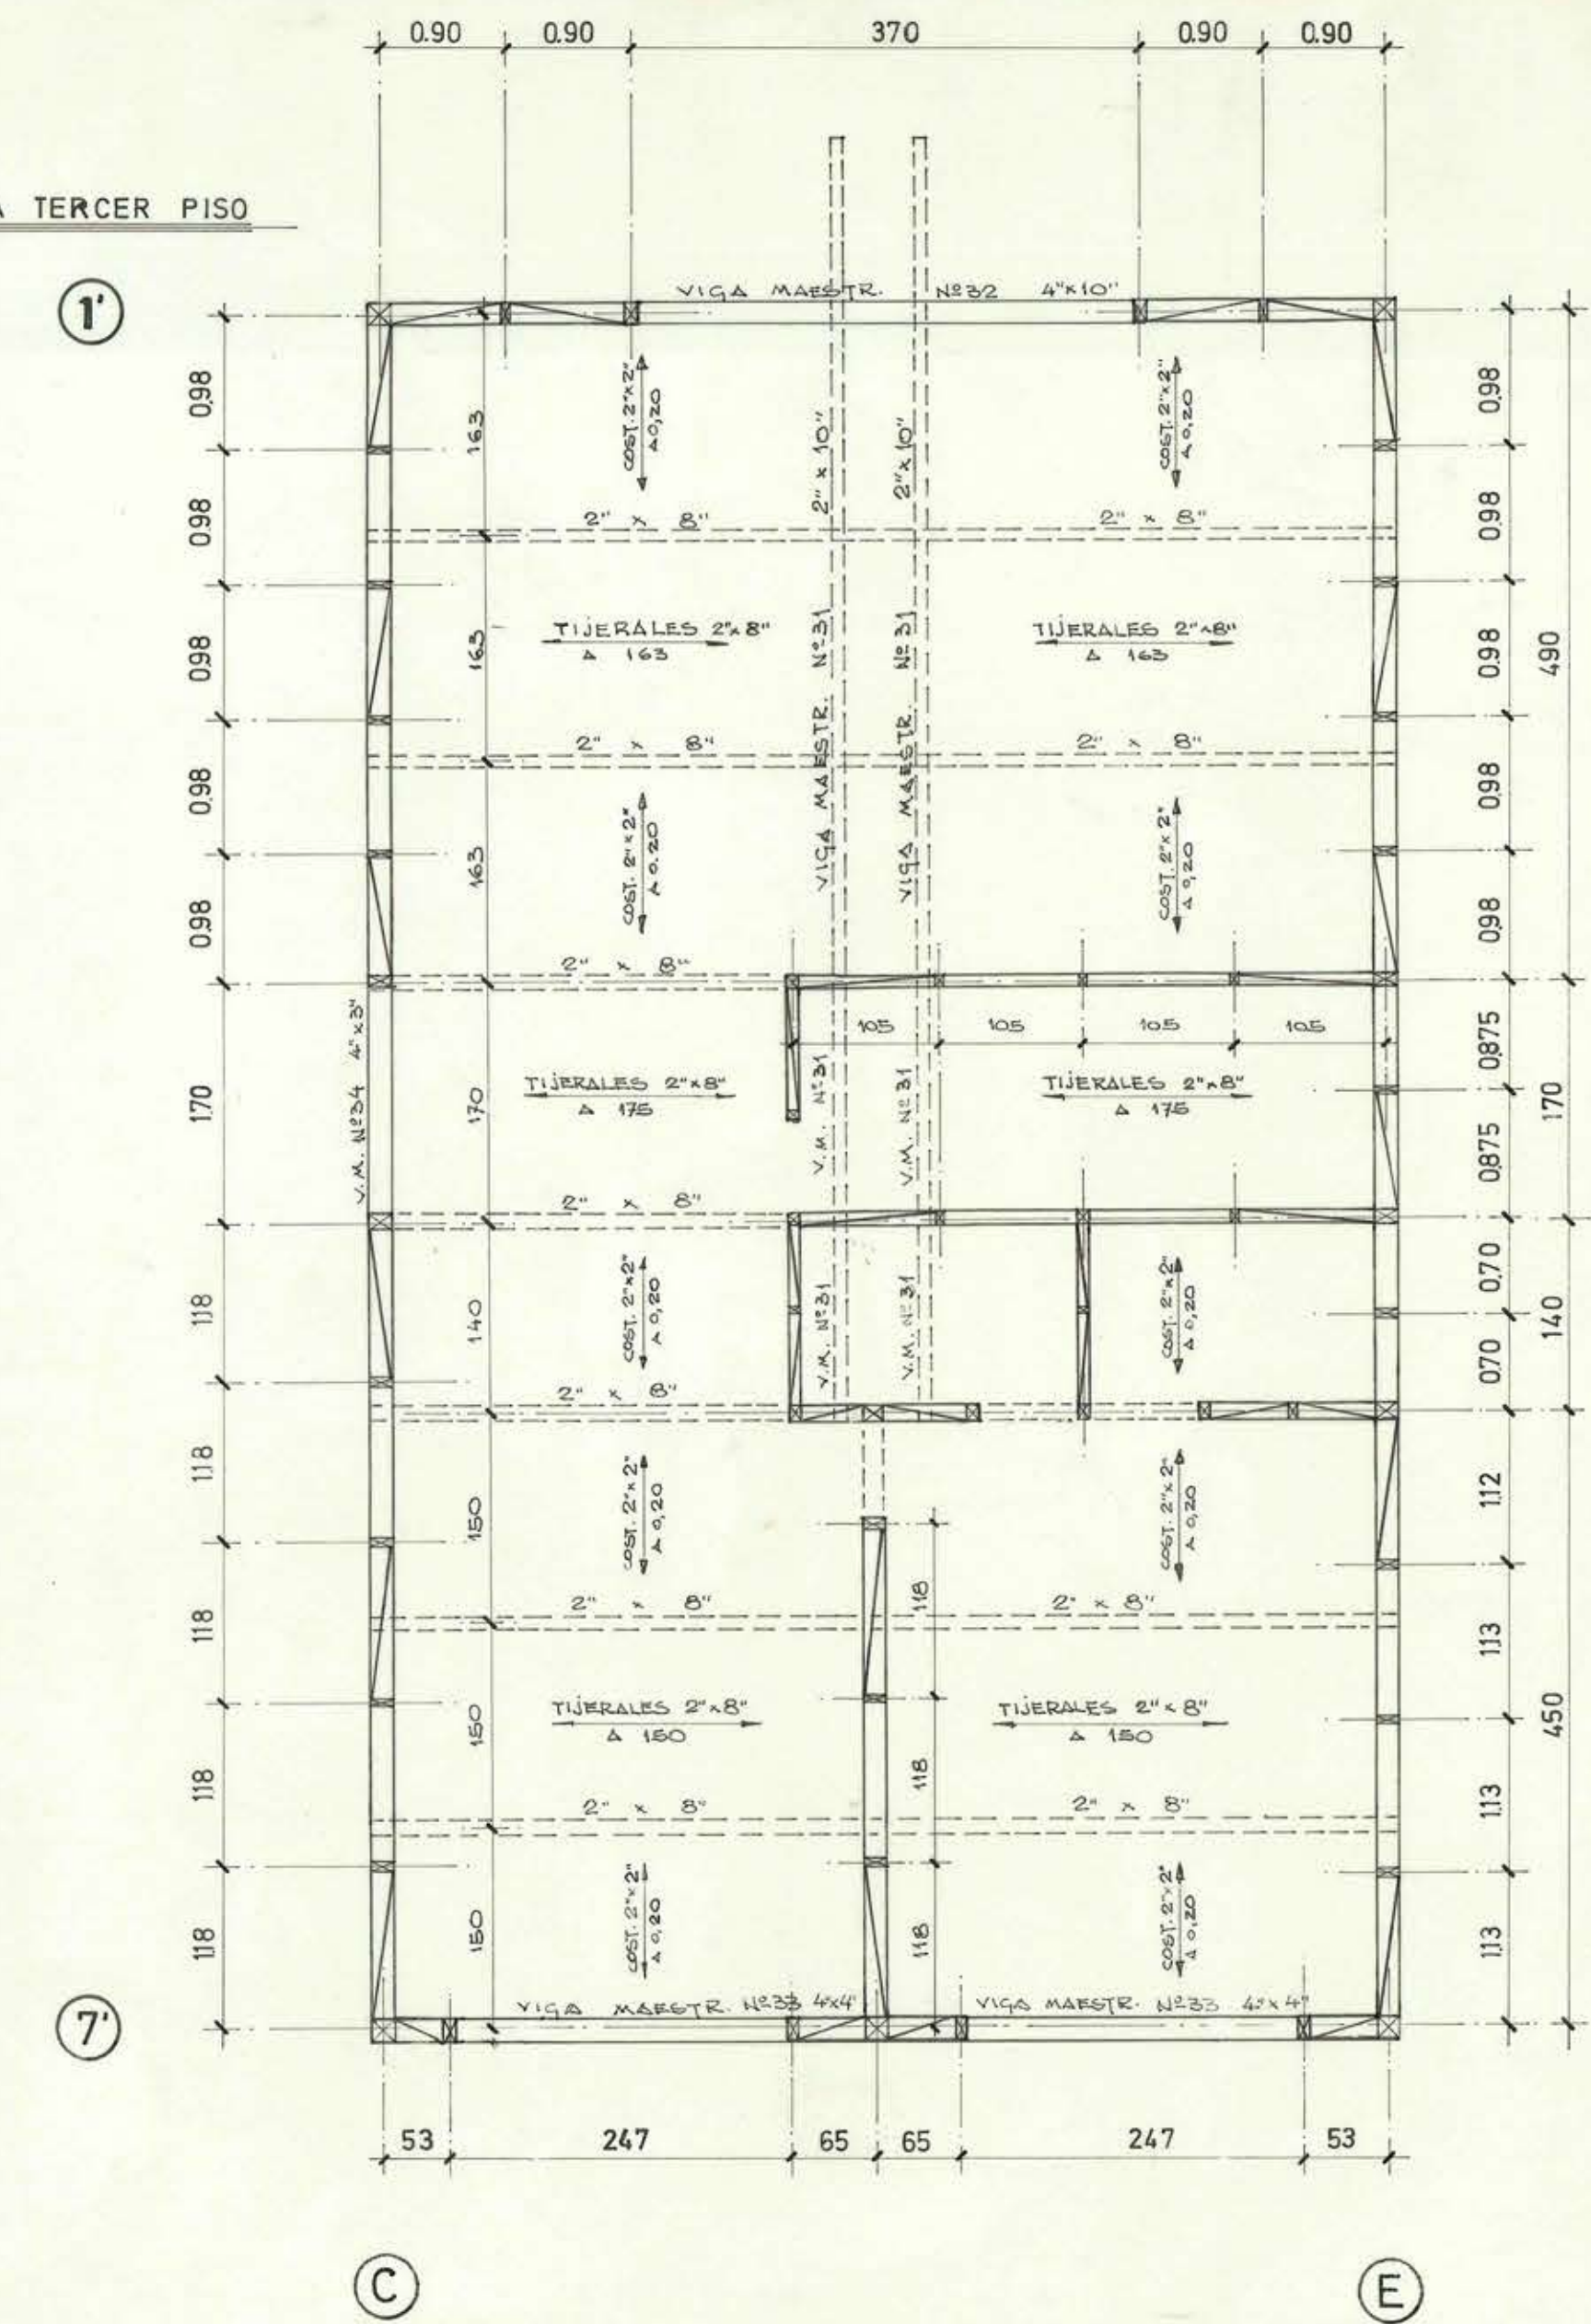

PLANTA SEGUNDO PISO


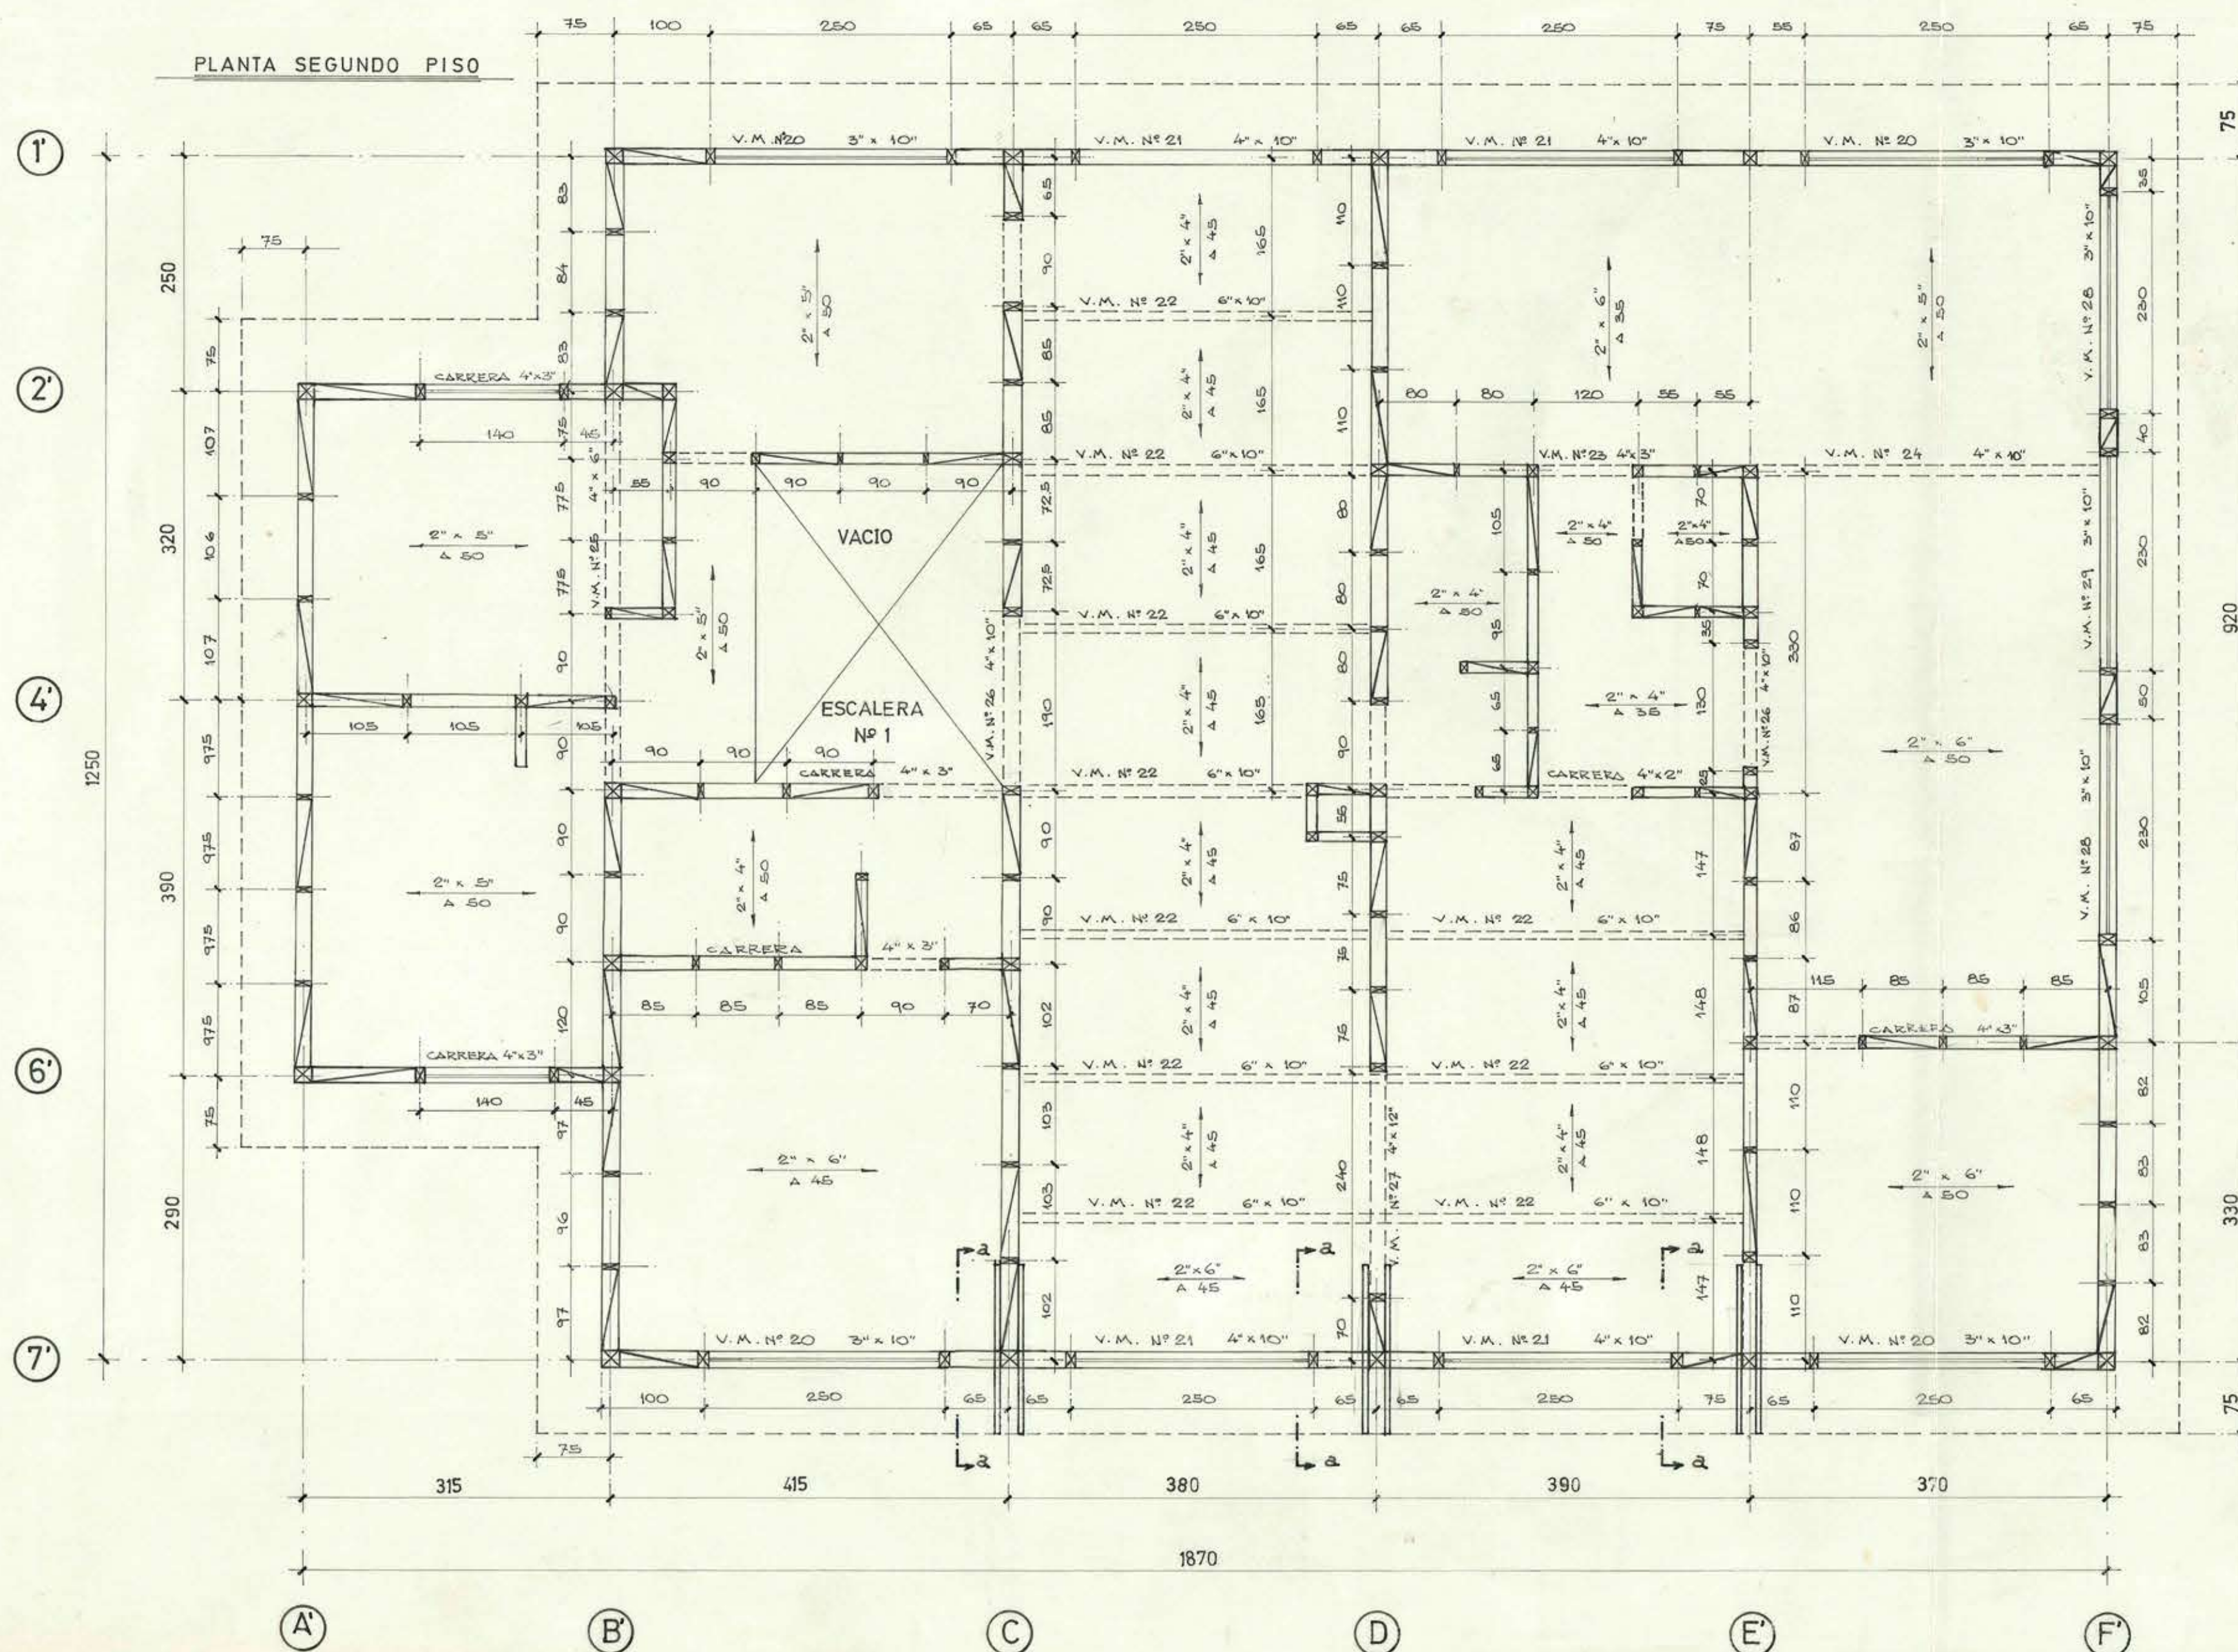


Nº	SECCION	ARMADURAS	ESTRIBOS
10	20 x 170	6 # 18 + 10 # 26 + 12 # 8	# 8 A 20
11	20 x 170	6 # 18 + 12 # 8	# 8 A 20
12	20 x 100	4 # 10 + 6 # 8	# 8 A 20
13	20 x 40	6 # 10	# 6 A 20
14	20 x 20	4 # 12	# 6 A 20
15	20 x 20	4 # 10	# 6 A 20
16	20 x 20	4 # 12	# 6 A 20
17	20 x 15	4 # 10	# 6 A 15
18	20 x 20-70	6 # 10	# 6 A 20
19	20 x 120	6 # 18 + 8 # 8	# 6 A 20

EN LOS CRUCES DE TABIQUES EN PANDERETAS Y EN LAS JAMBS DE SUS VANOS SE COLOCARAN CHORIZOS DE 7x12 cmts. ARMADOS CON 2 # 8 Y TRABAS # 6 A 30

TABIQUERIAS PIES DERECHOS	
ESQUINEROS	4" x 4"
INTERMEDIOS	4" x 2"
JAMBS DE VANOS	4" x 3"
DIAGONALES	4" x 3"
CARRERAS SUPERIORES	4" x 2"

SOLERAS INFERIOR SE UNIRAN A LA LOSA MEDIANTE ANCLAJES # 10 COLOCADOS CADA 100 MT.

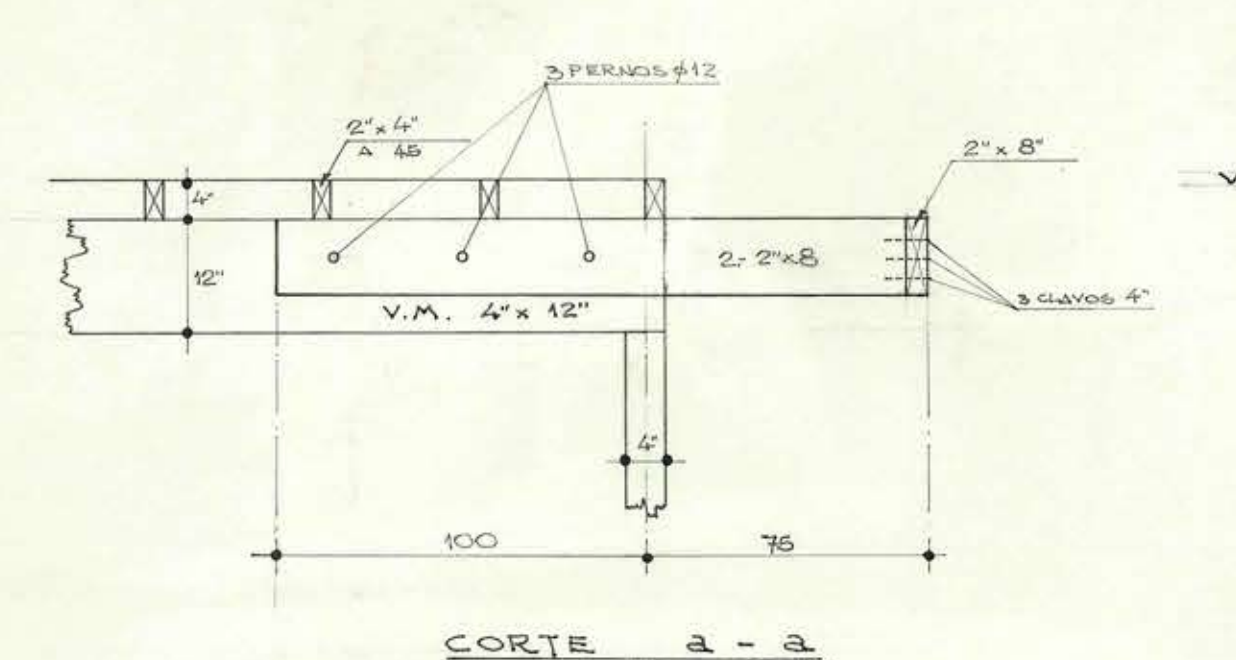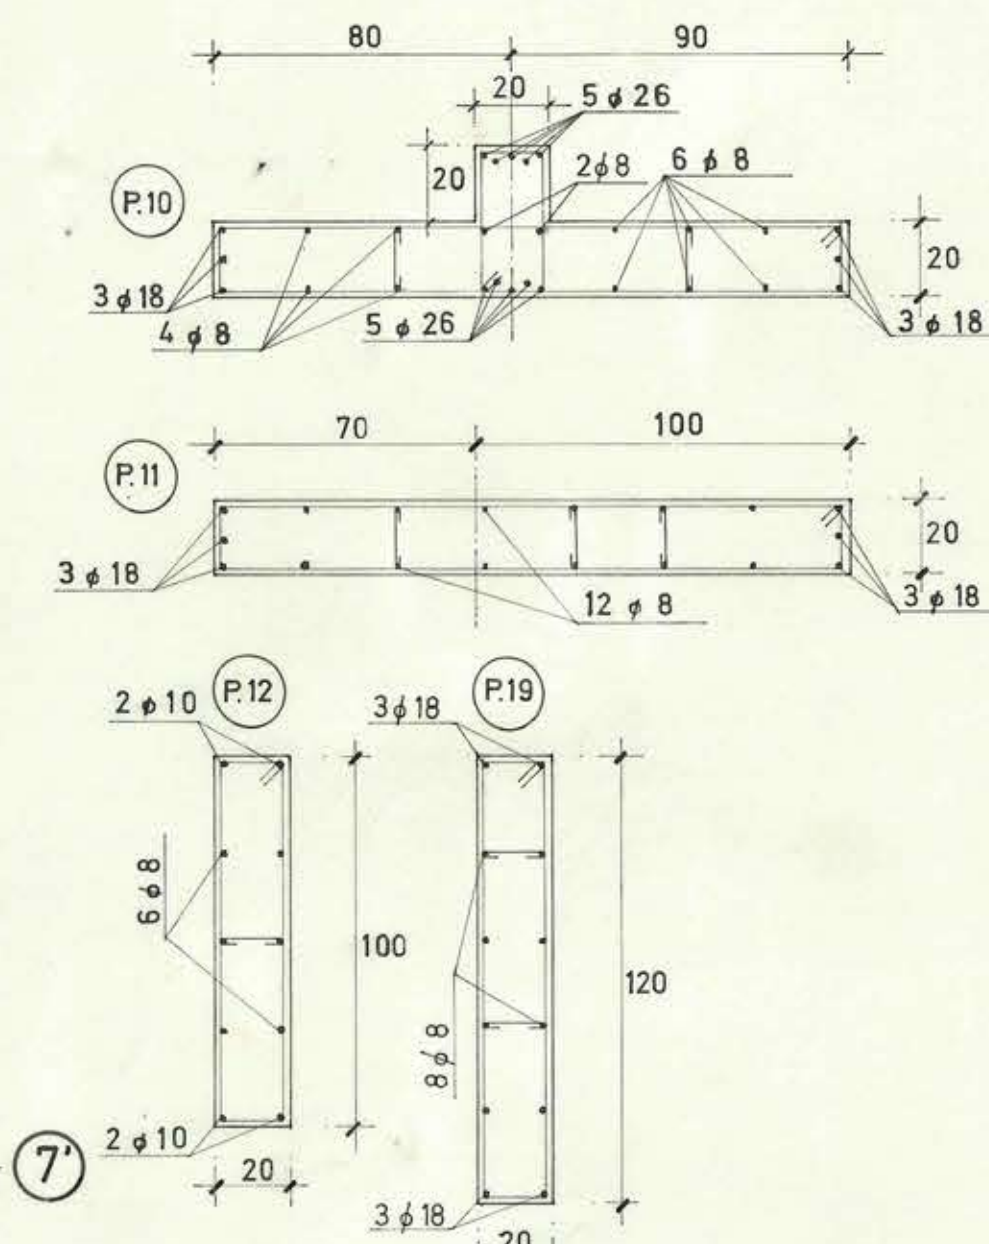

MOP DIRECCION GENERAL DE OBRAS PUBLICAS
DIRECCION DE ARQUITECTURA

SERVICIOS PUBLICOS
LA UNION

PLANTAS DE ESTRUCTURAS DE 1er.-2º Y BUHARDILLA.

PROYECTISTA ESTR. EUGENIO MORALES V. *Eugenio Morales*
ING. CIVIL. INSCRIP. 2019

FECHA: 11-10-1970

FECHA: XI-1969