



FACHADA NORTE

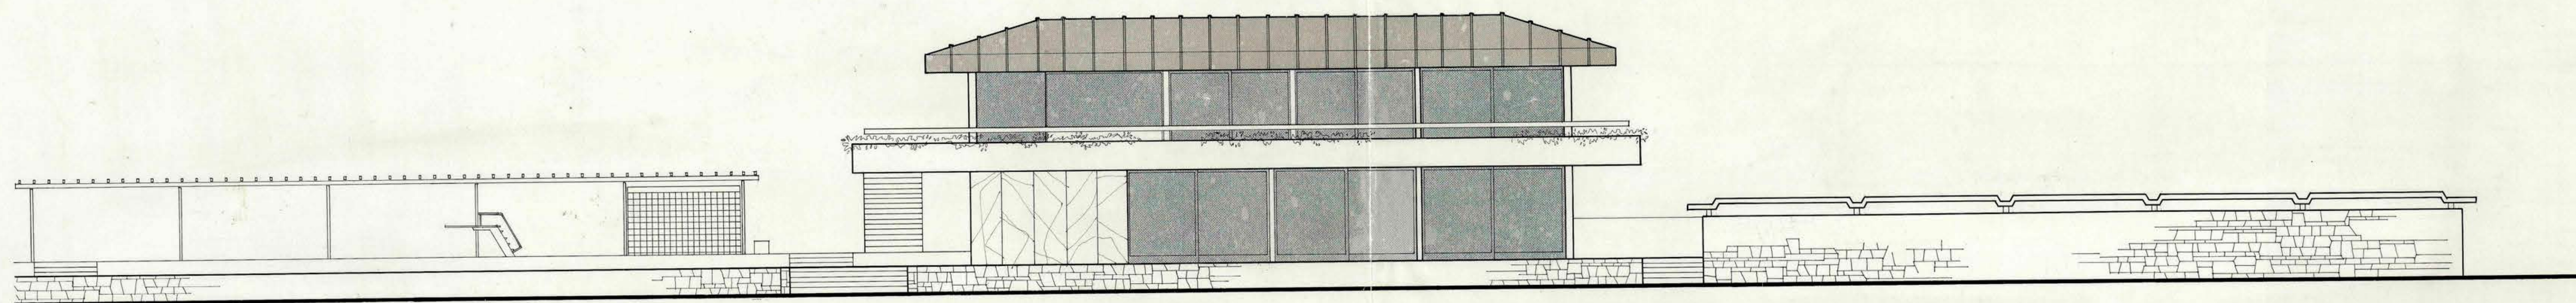

FACHADA ORIENTE

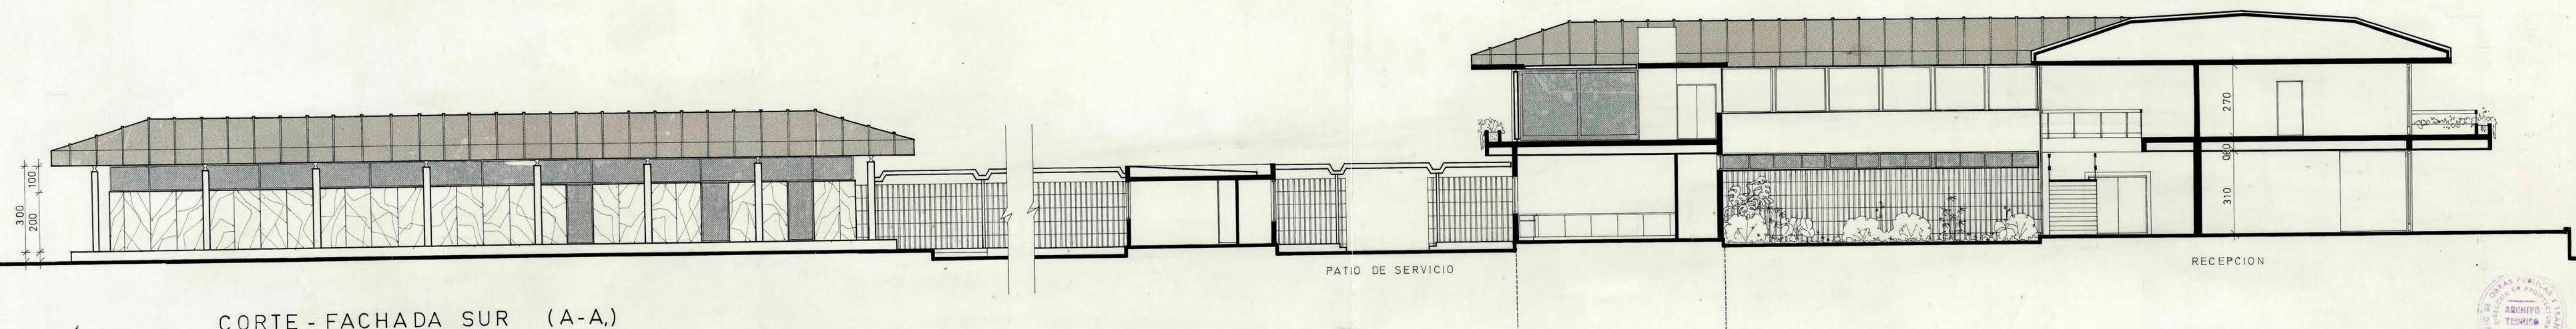

CORTE - FACHADA SUR (A-A)