


INSTITUTO
DE
SORDO-MUDOS Y CIEGOS
SANTA VICTORIA 380
SANTIAGO
ESCALA 1:200

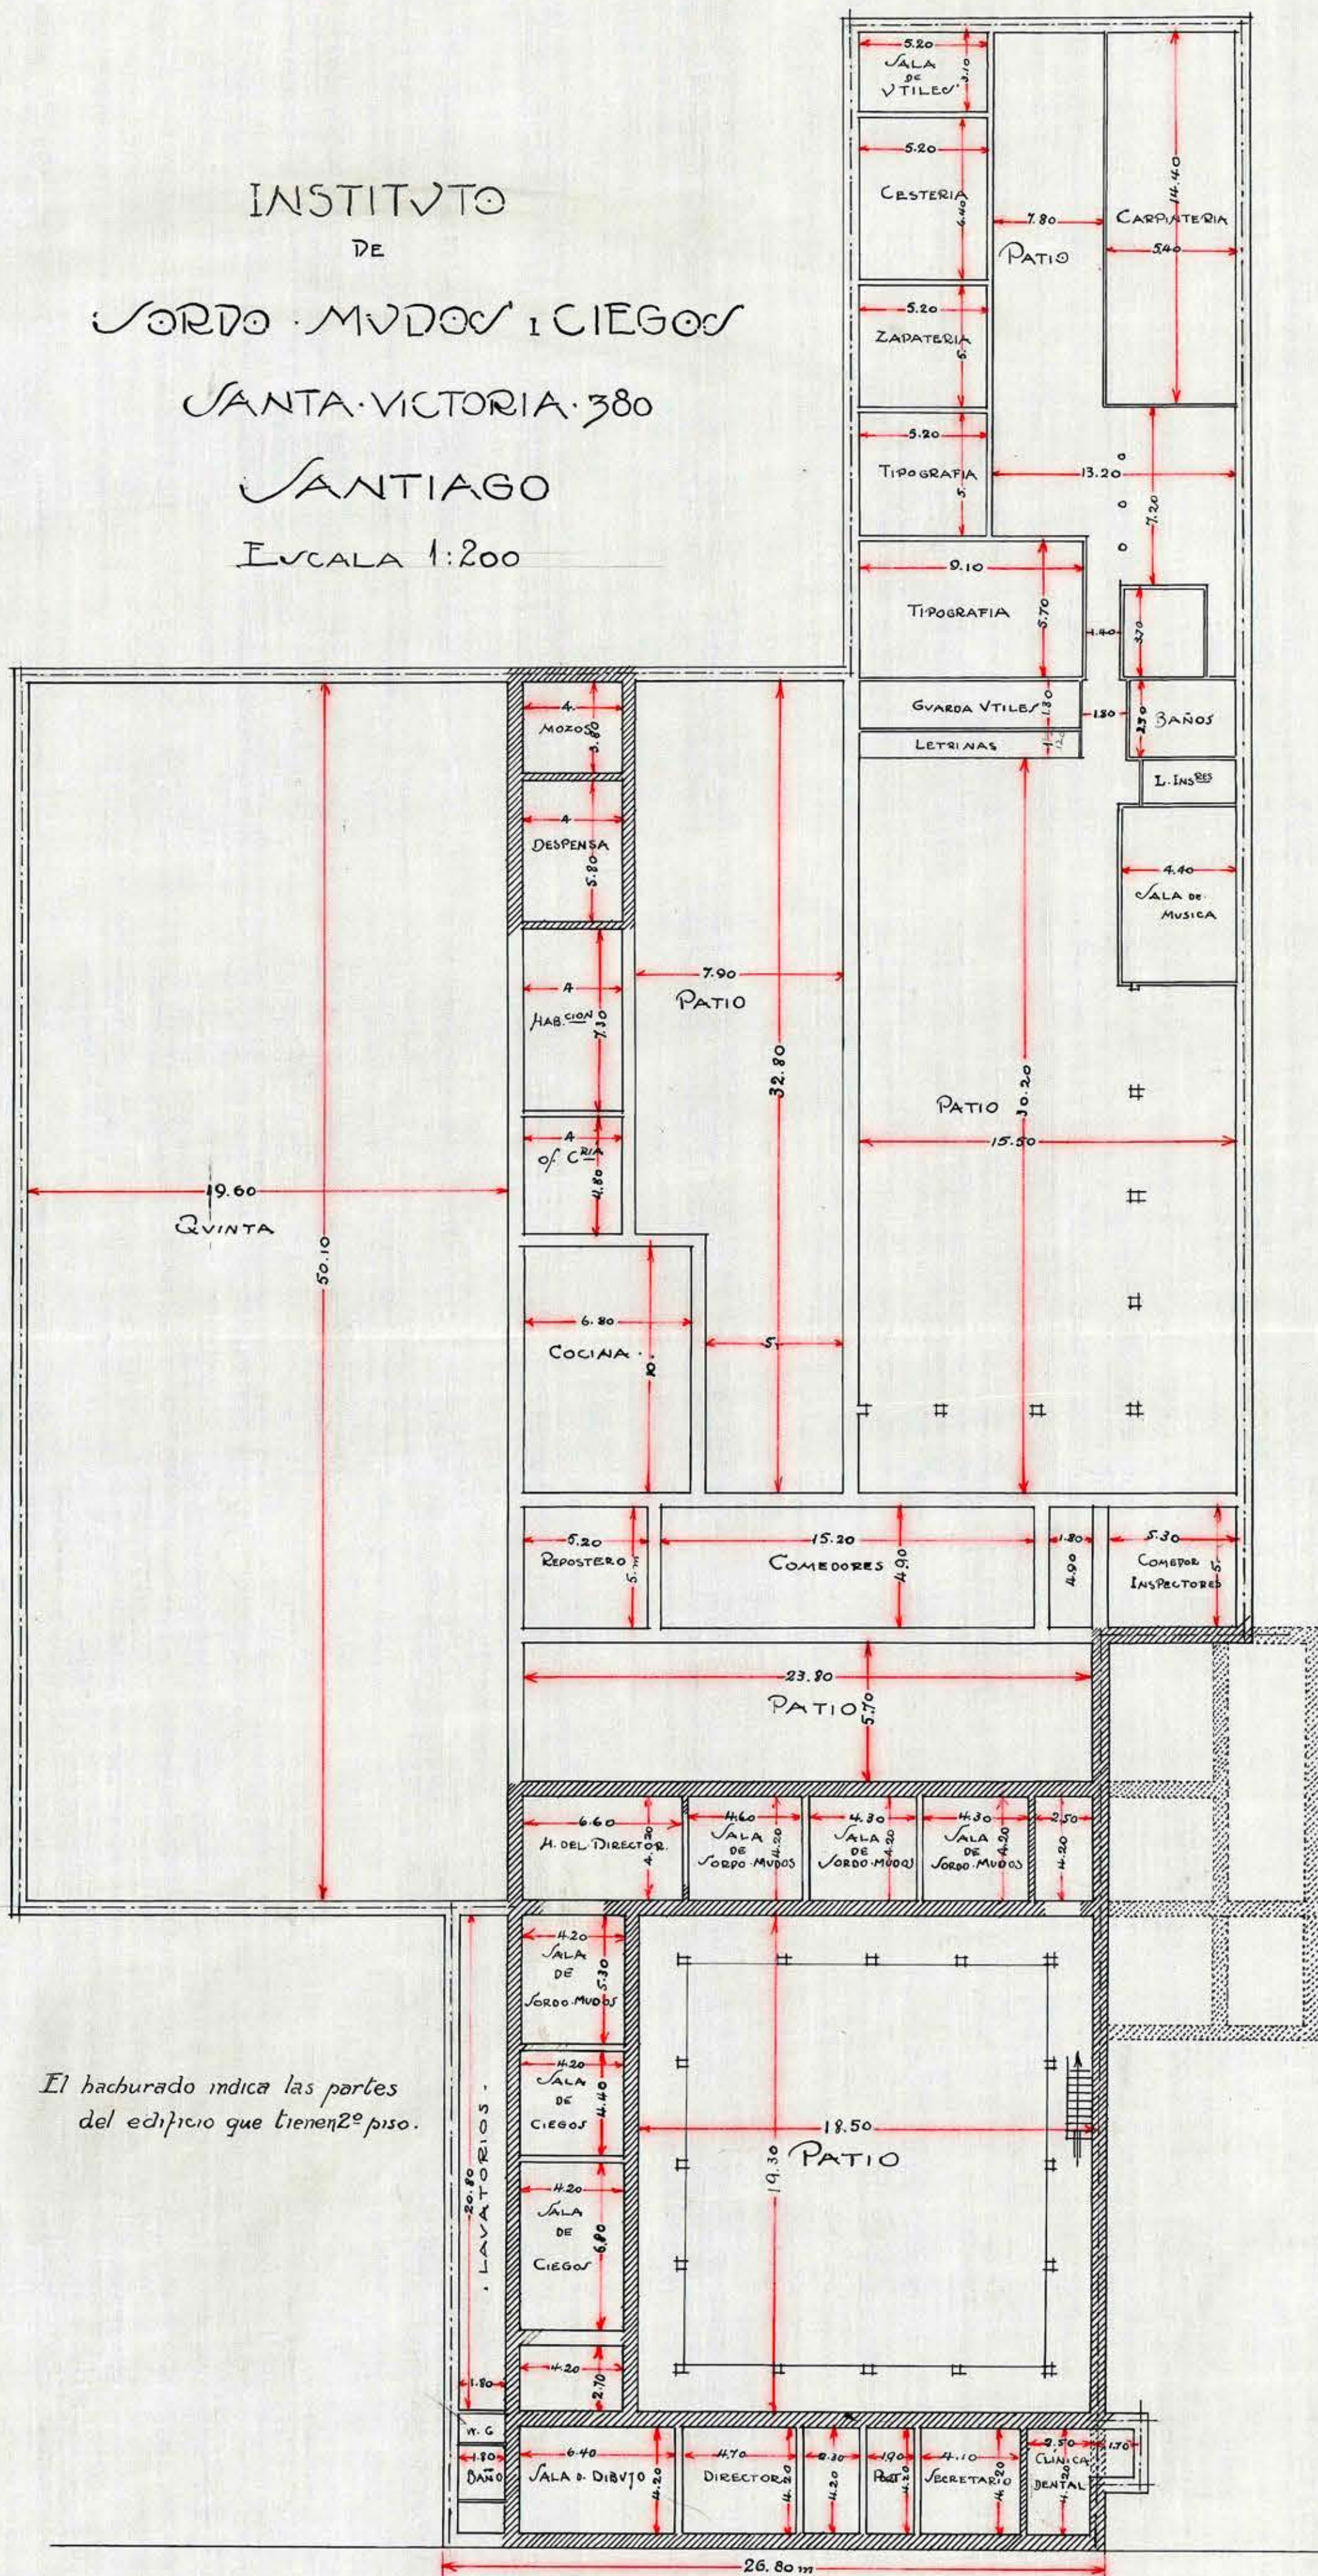

CALLE SANTA VICTORIA

[Signature]