

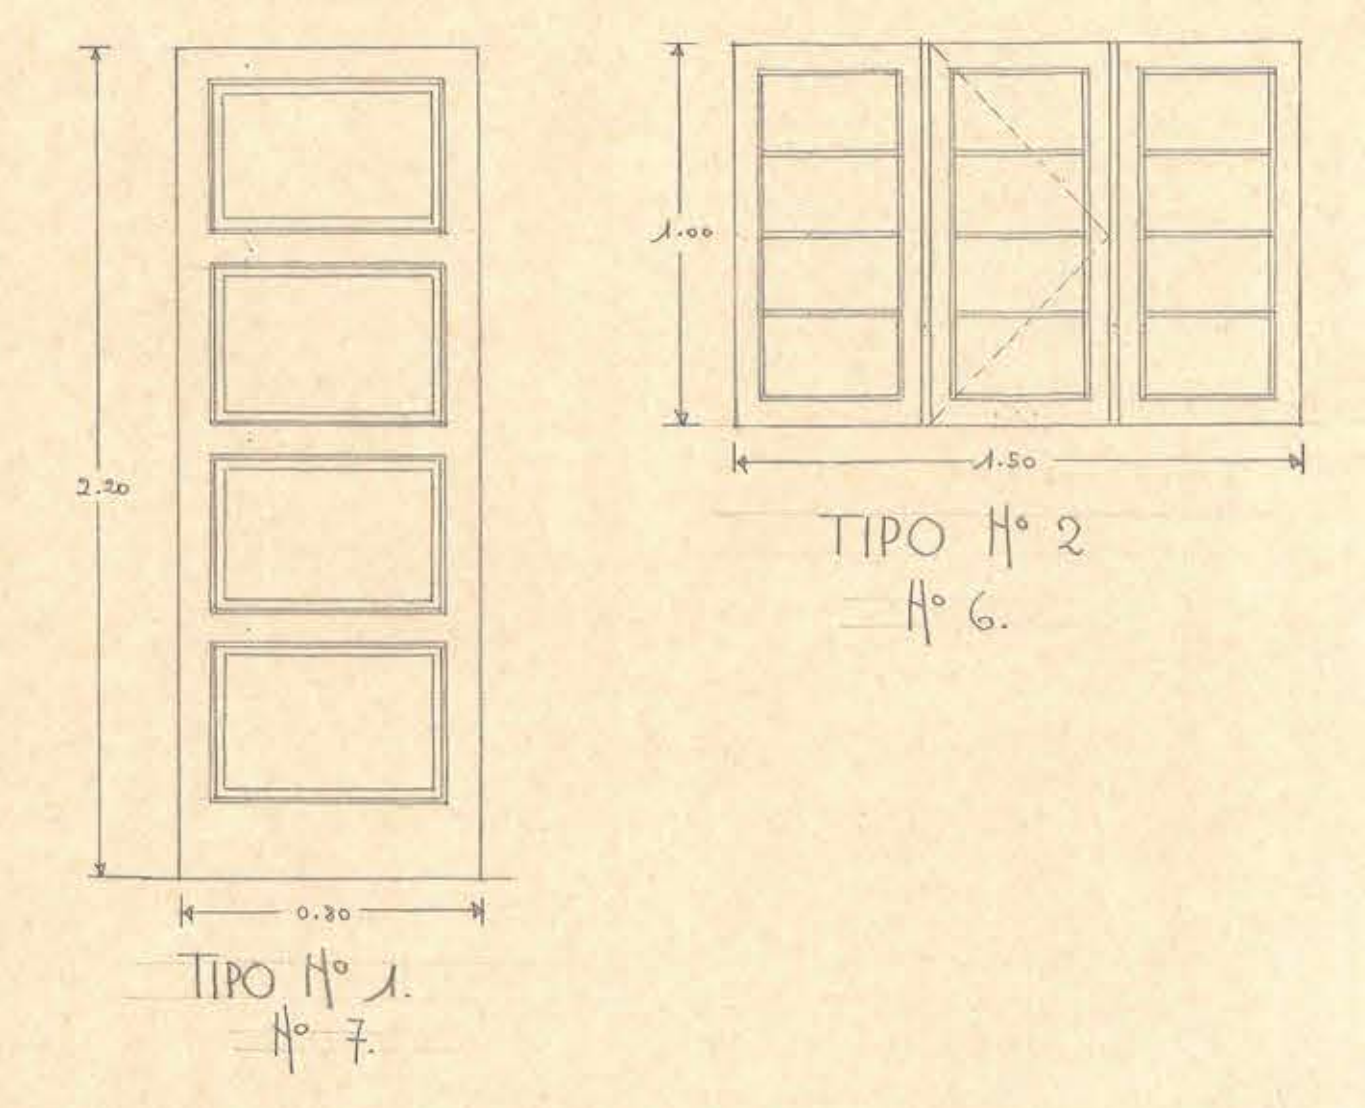
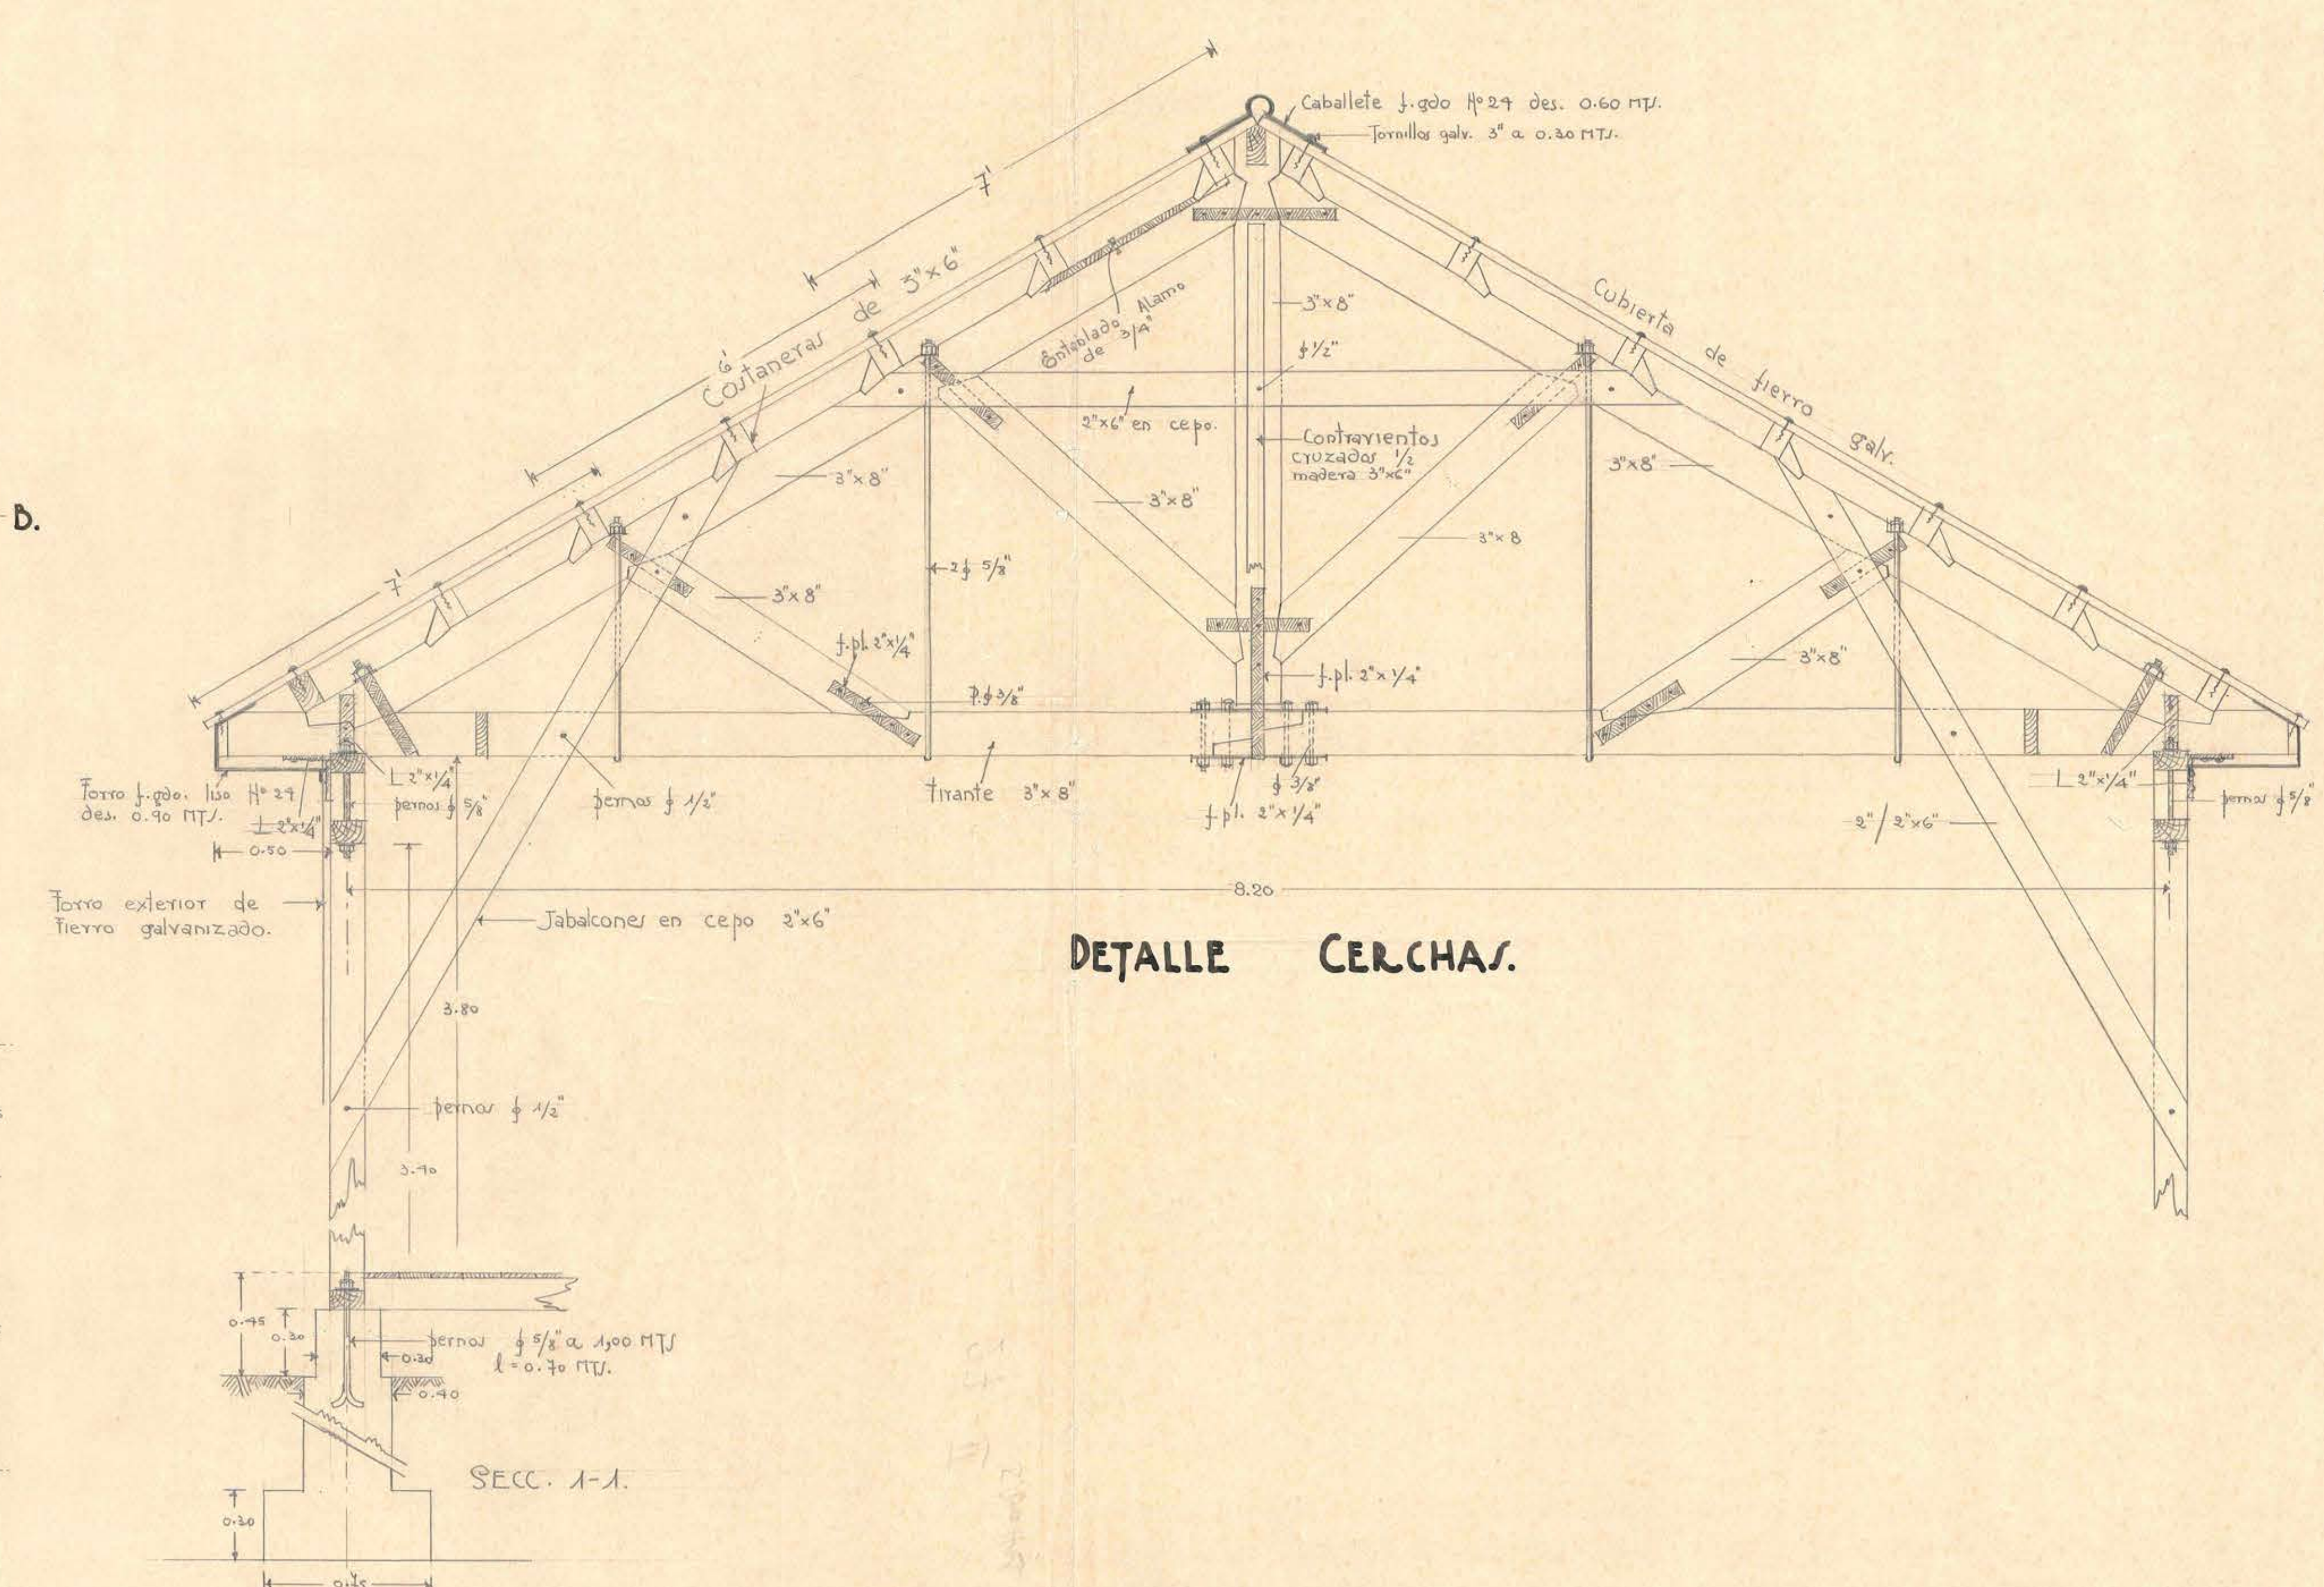
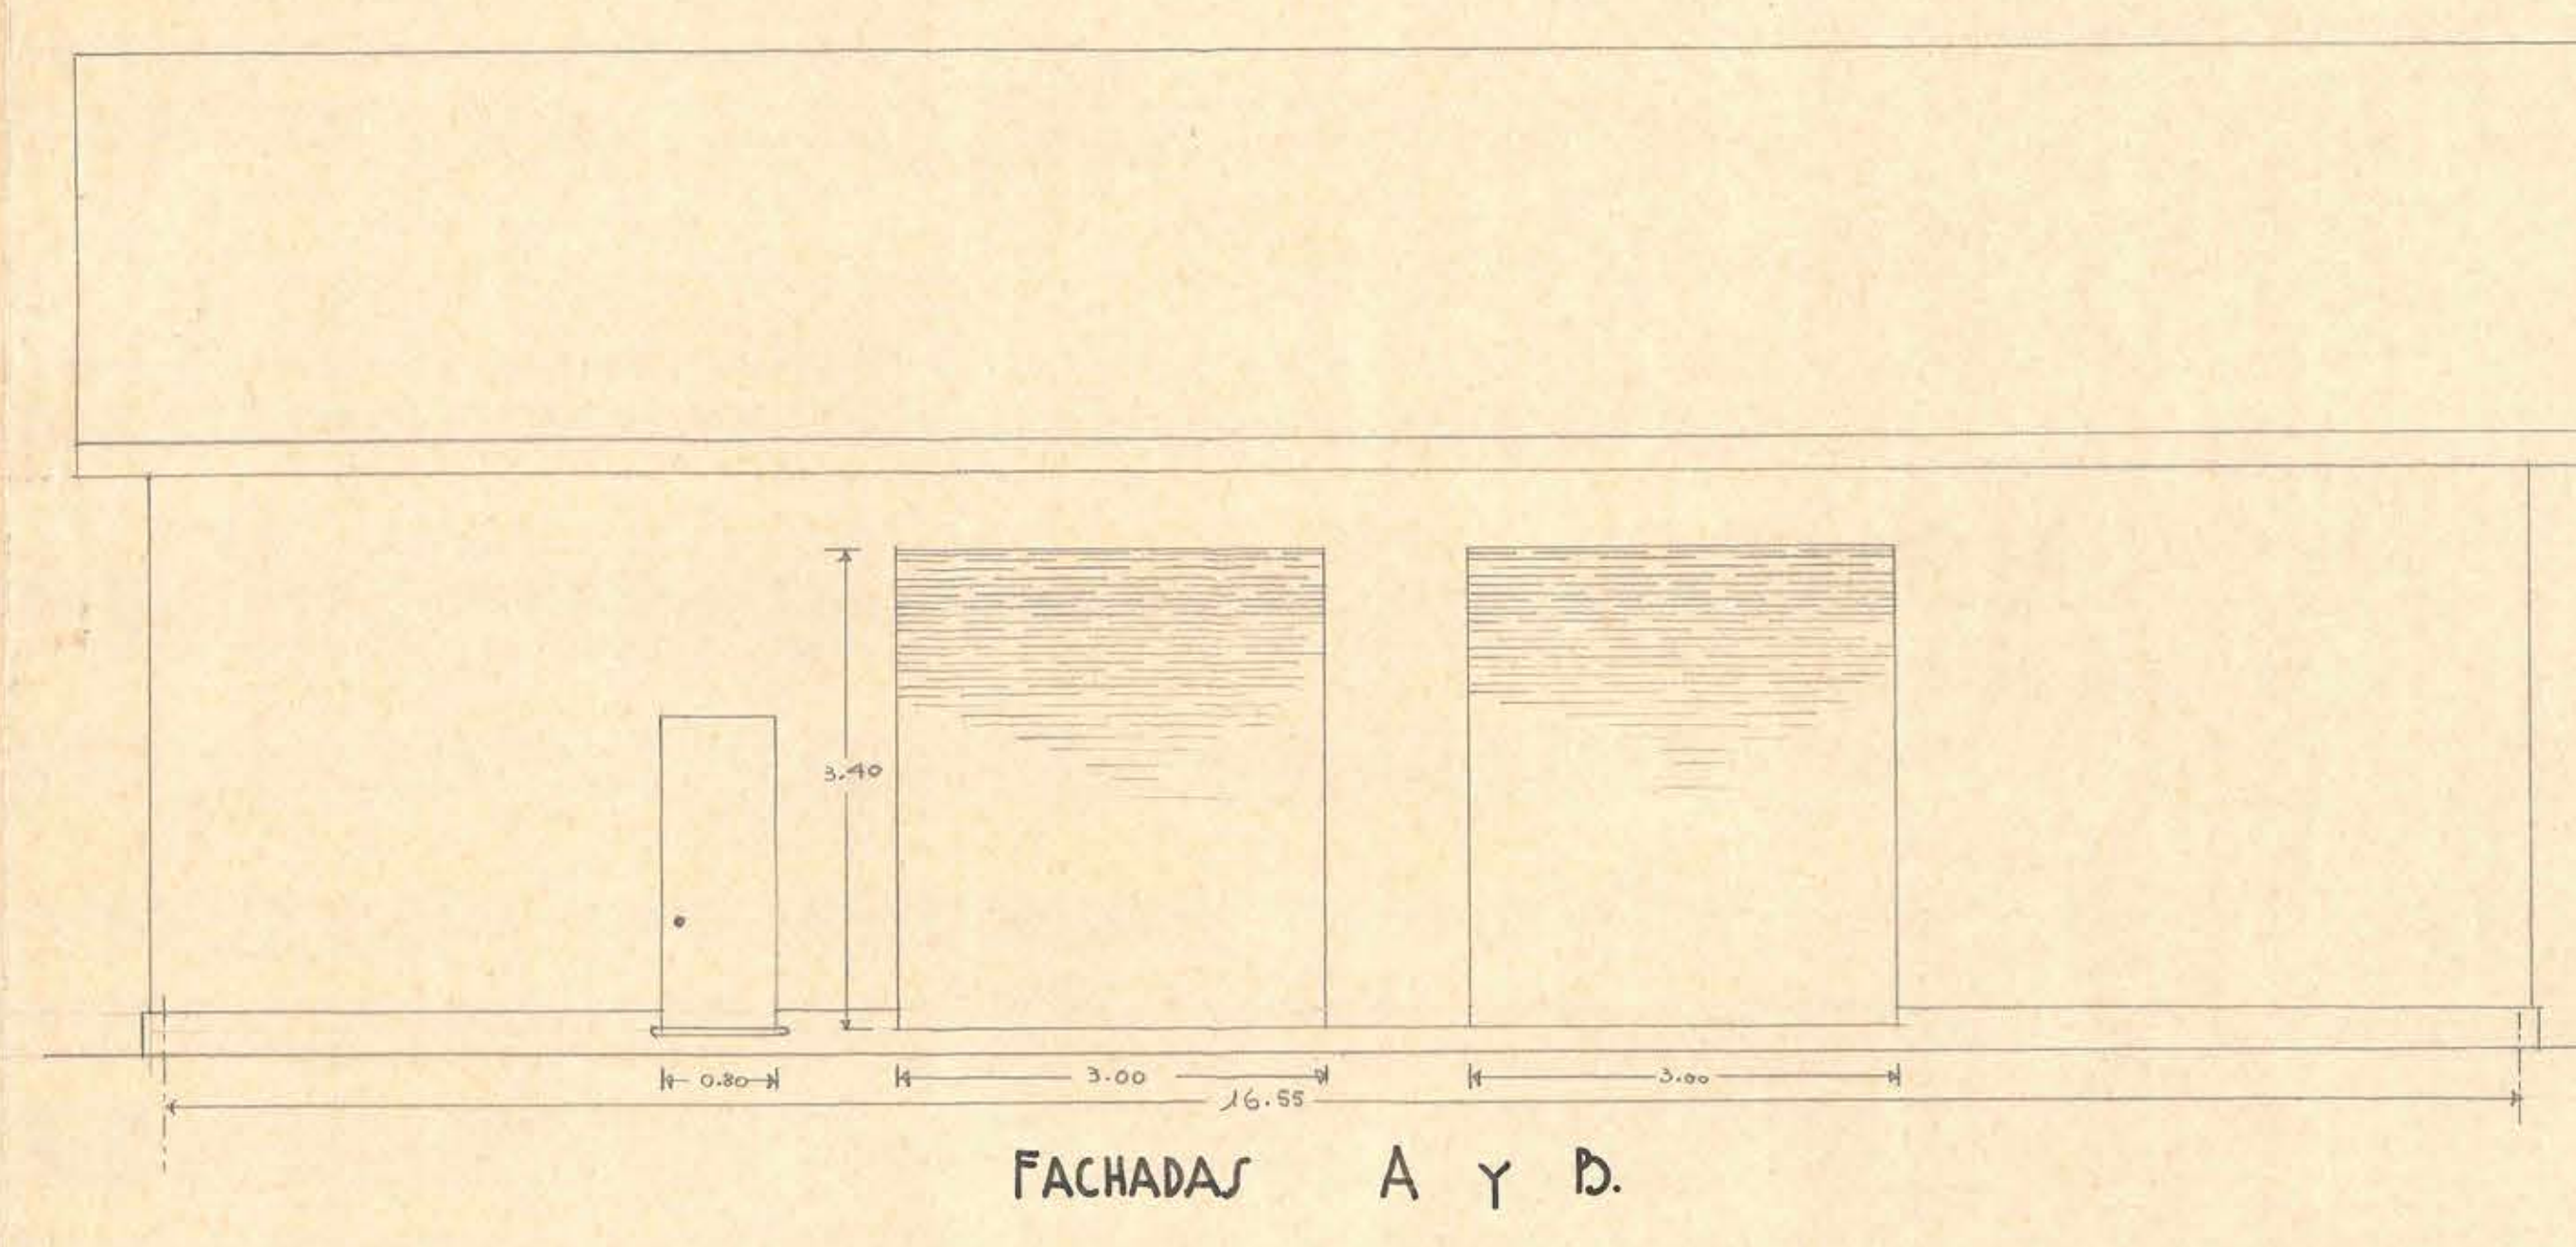


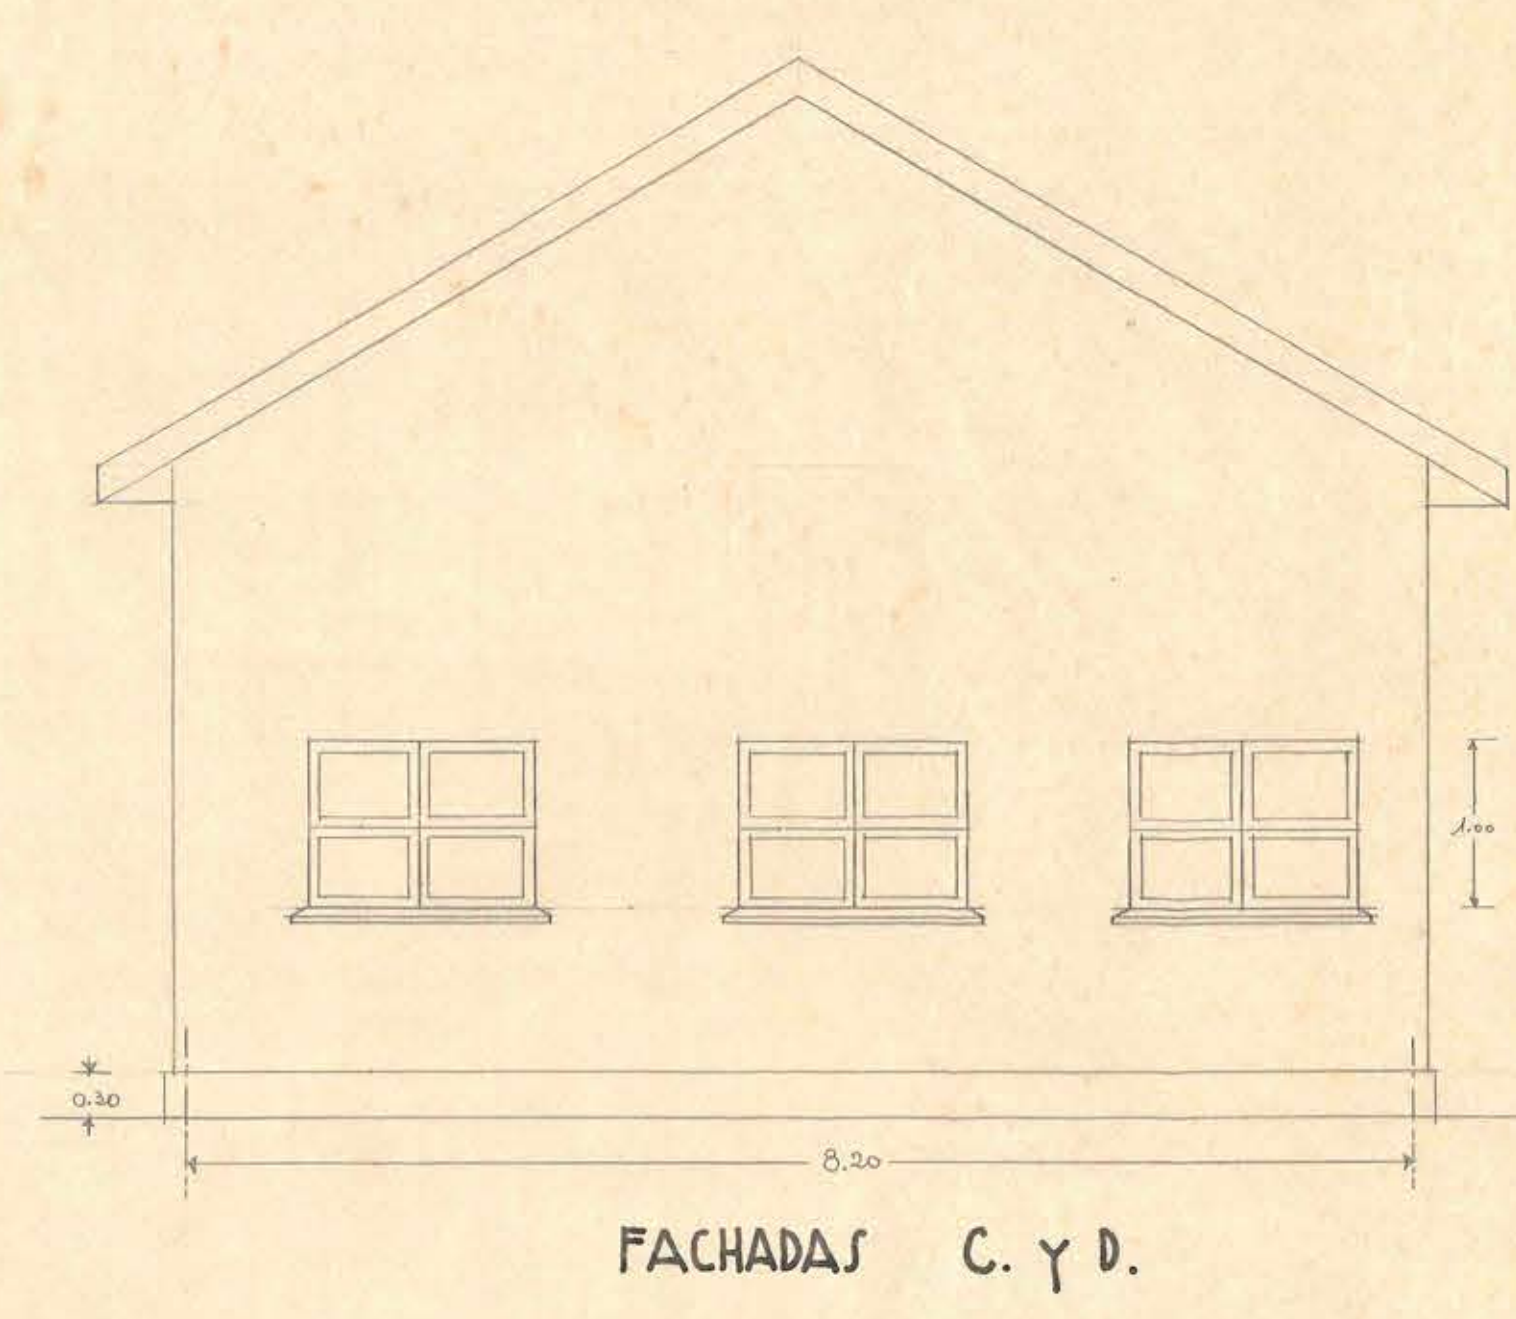

D. O. P. DEPARTAMENTO DE ARQUITECTURA.
GALPON ADUANA PARA PORTILLO.

Esc: 0.02 P/MT.
DETALLES Esc: 0.05 P/MT.

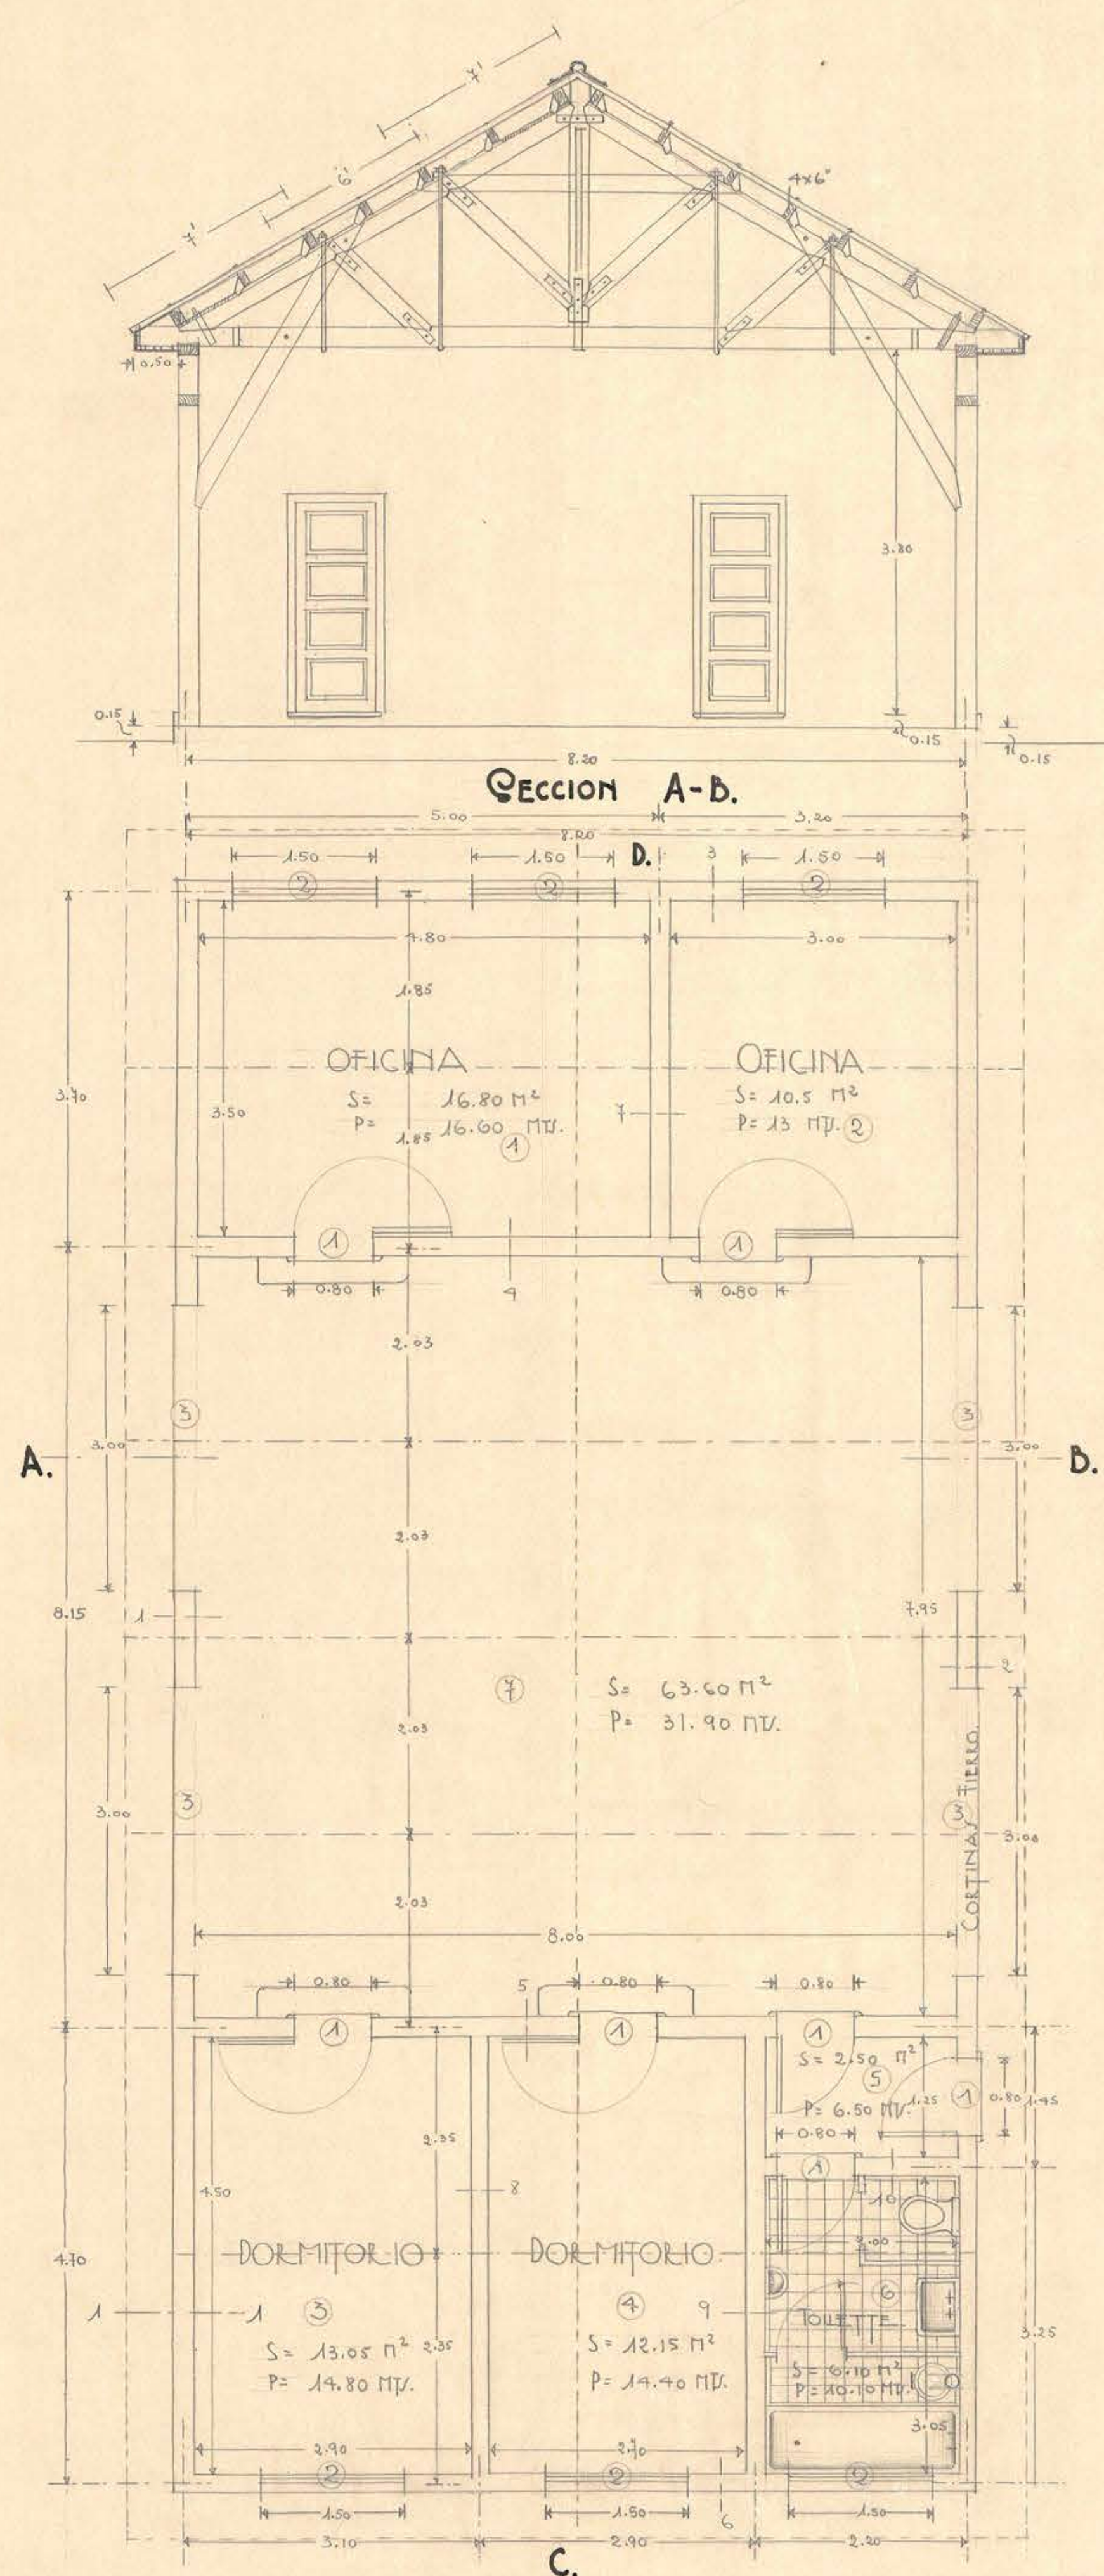

Handwritten signature and date.