


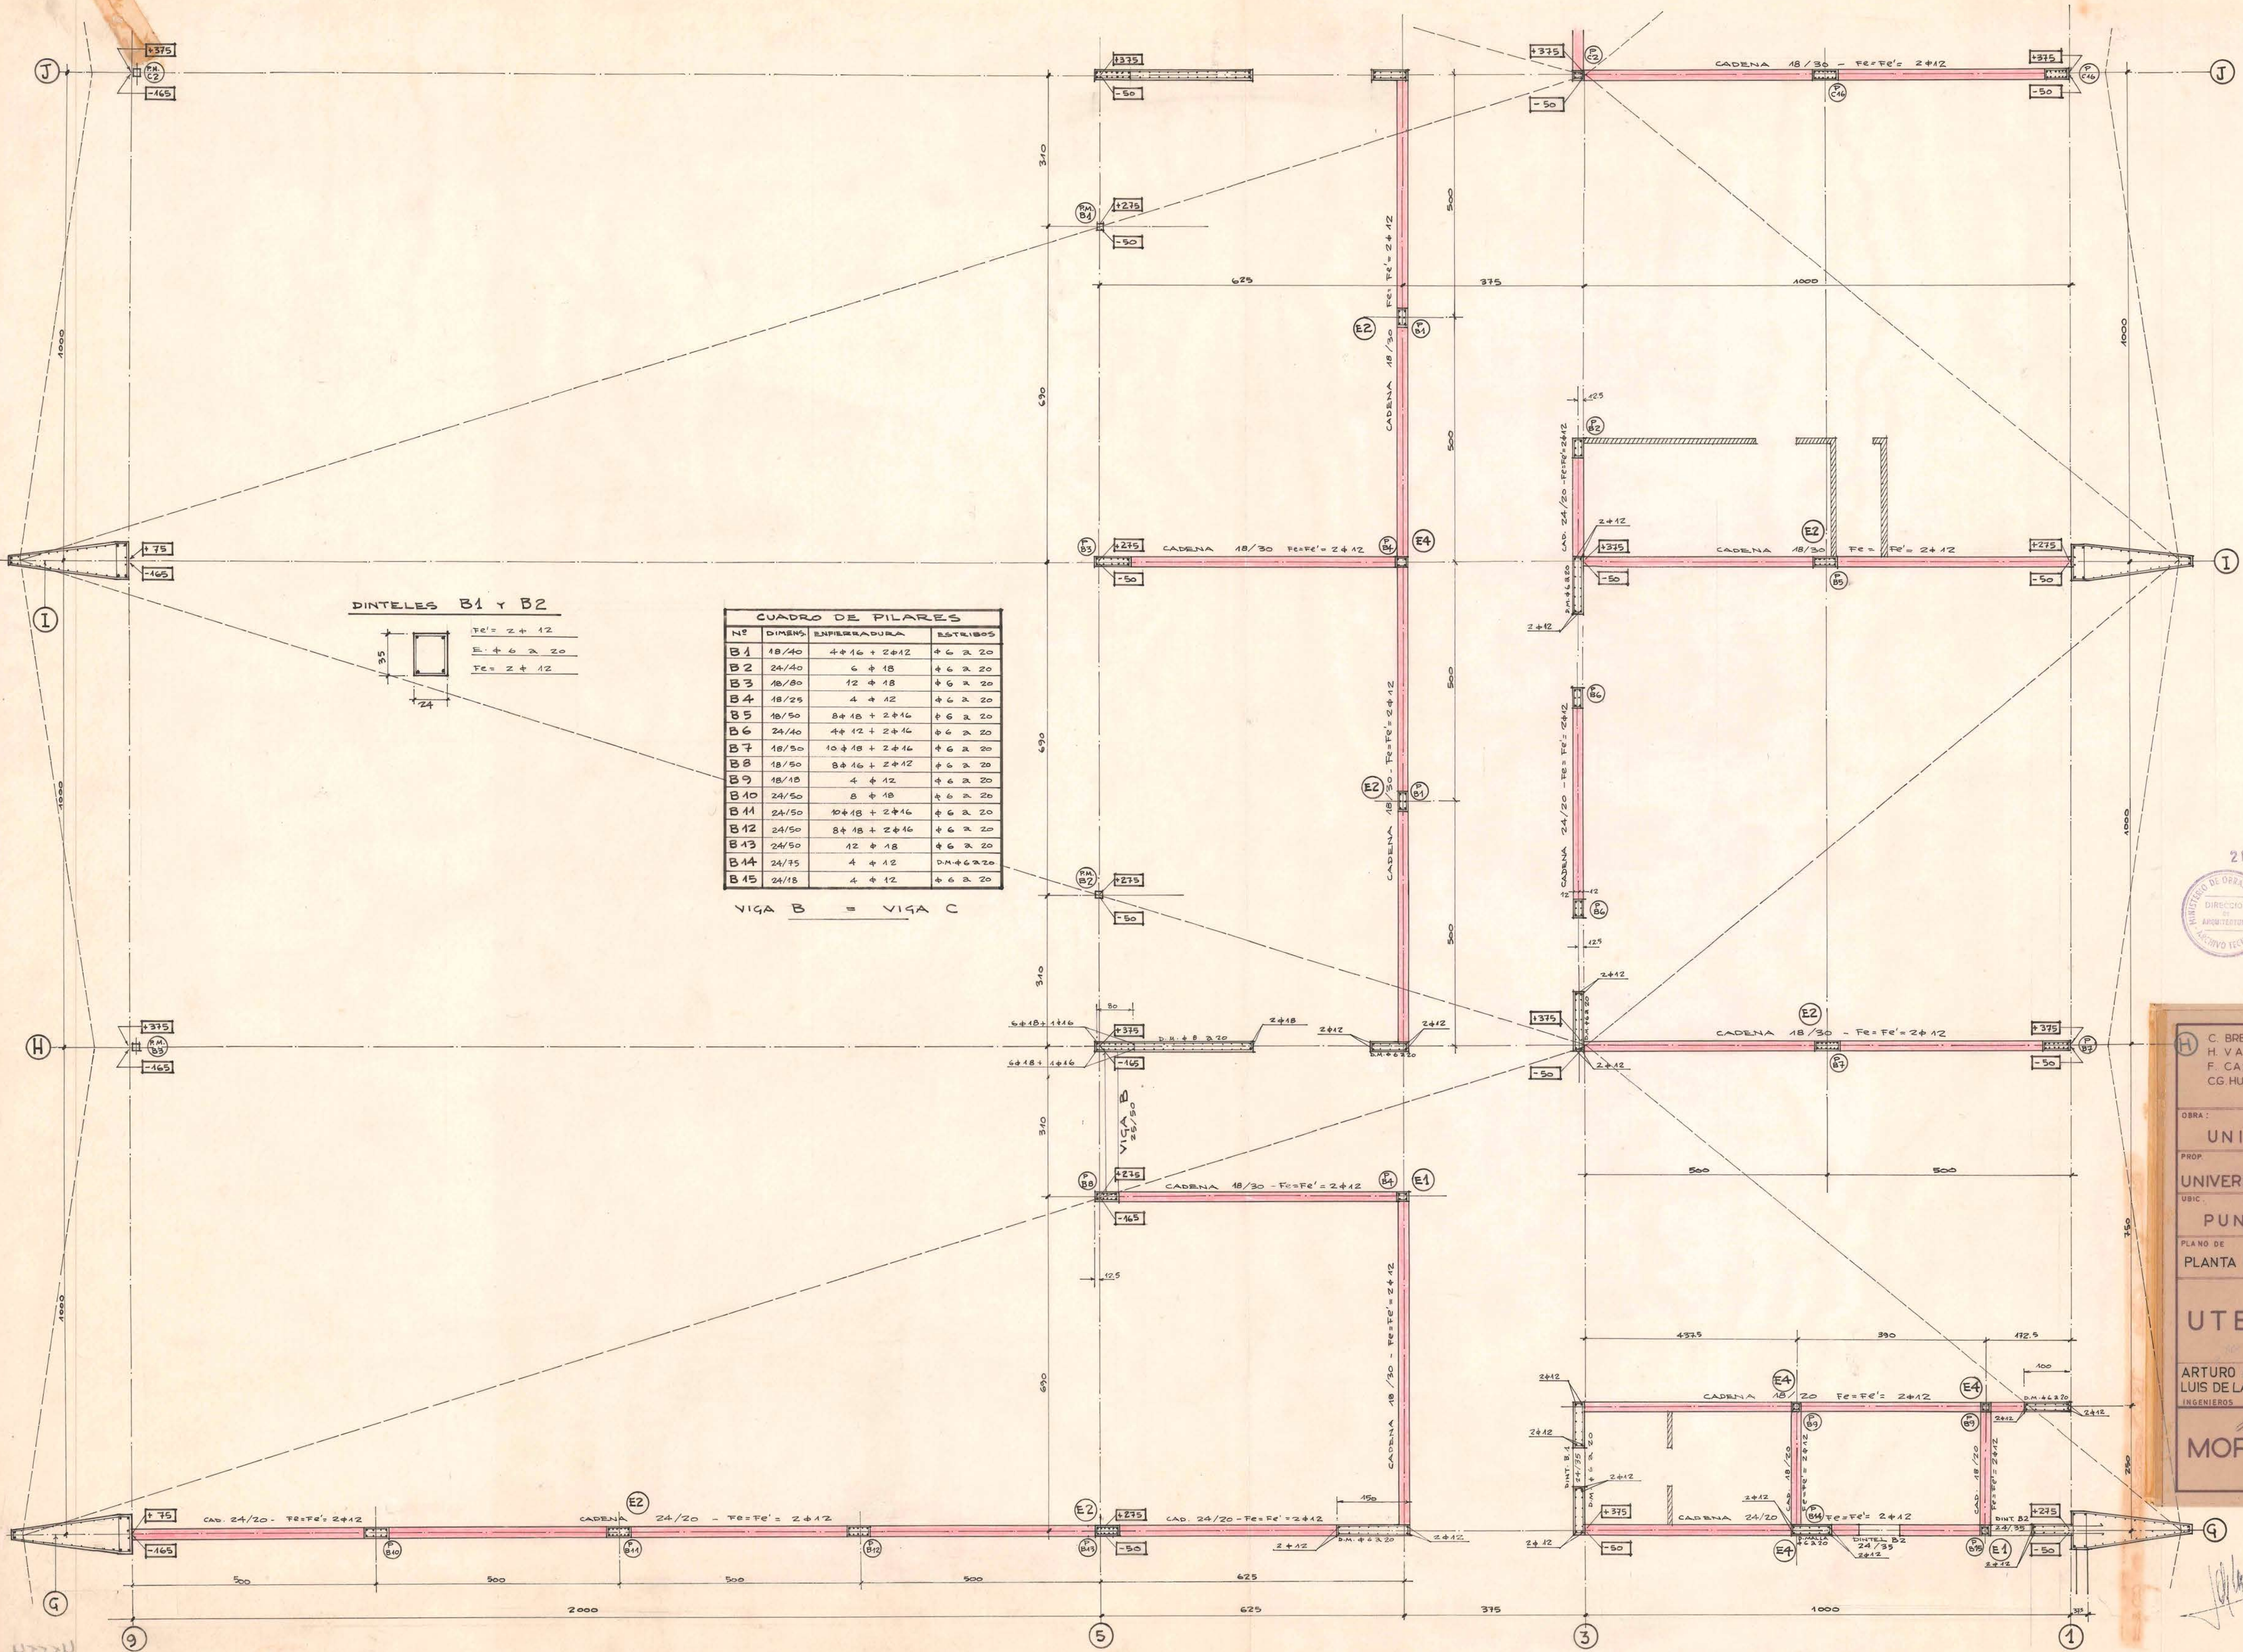

CUADRO DE PILARES

Nº	DIMENS.	ENFERMADURA	ESTRIBOS
B1	18/40	4+16 + 2+12	4+6 a 20
B2	24/40	6+18	4+6 a 20
B3	18/80	12+18	4+6 a 20
B4	18/25	4+12	4+6 a 20
B5	18/50	8+18 + 2+16	4+6 a 20
B6	24/40	4+12 + 2+16	4+6 a 20
B7	18/50	10+18 + 2+16	4+6 a 20
B8	18/50	8+16 + 2+12	4+6 a 20
B9	18/18	4+12	4+6 a 20
B10	24/50	8+18	4+6 a 20
B11	24/50	10+18 + 2+16	4+6 a 20
B12	24/50	8+18 + 2+16	4+6 a 20
B13	24/50	12+18	4+6 a 20
B14	24/75	4+12	D.M. + 6 a 20
B15	24/18	4+12	4+6 a 20

VIGA B = VIGA C

20 OCT. 1964
CONTRATO N° 1702
15/11/65
C. Bresciani
H. Valdes
F. Castillo
CG. Huidobro
arquitectos

C. BRESCIANI H. VALDES F. CASTILLO CG. HUIDOBRO arquitectos		OBRA N° 375 PLANO N° P.C. 14
UNIDAD UNIVERSITARIA		
UNIVERSIDAD TECNICA DEL ESTADO		
UBIC.	PUNTA ARENAS	FECHA 26-VI-64
PLANO DE	PLANTA DE ESTRUCTURA	ESCALA 1: 50 1: 20
UTE		
ESCUELA DE TECNICOS INDUSTRIALES		
TRAMO B		
modificacion		
ARTURO COFRE M. LUIS DE LA CERDA D. INGENIEROS		
MOP		
JEFE DE ESTUDIOS DIRECCION DE ARQUITECTURA		