




PLANTA GENERAL DE PAVIMENTOS 2° PISO

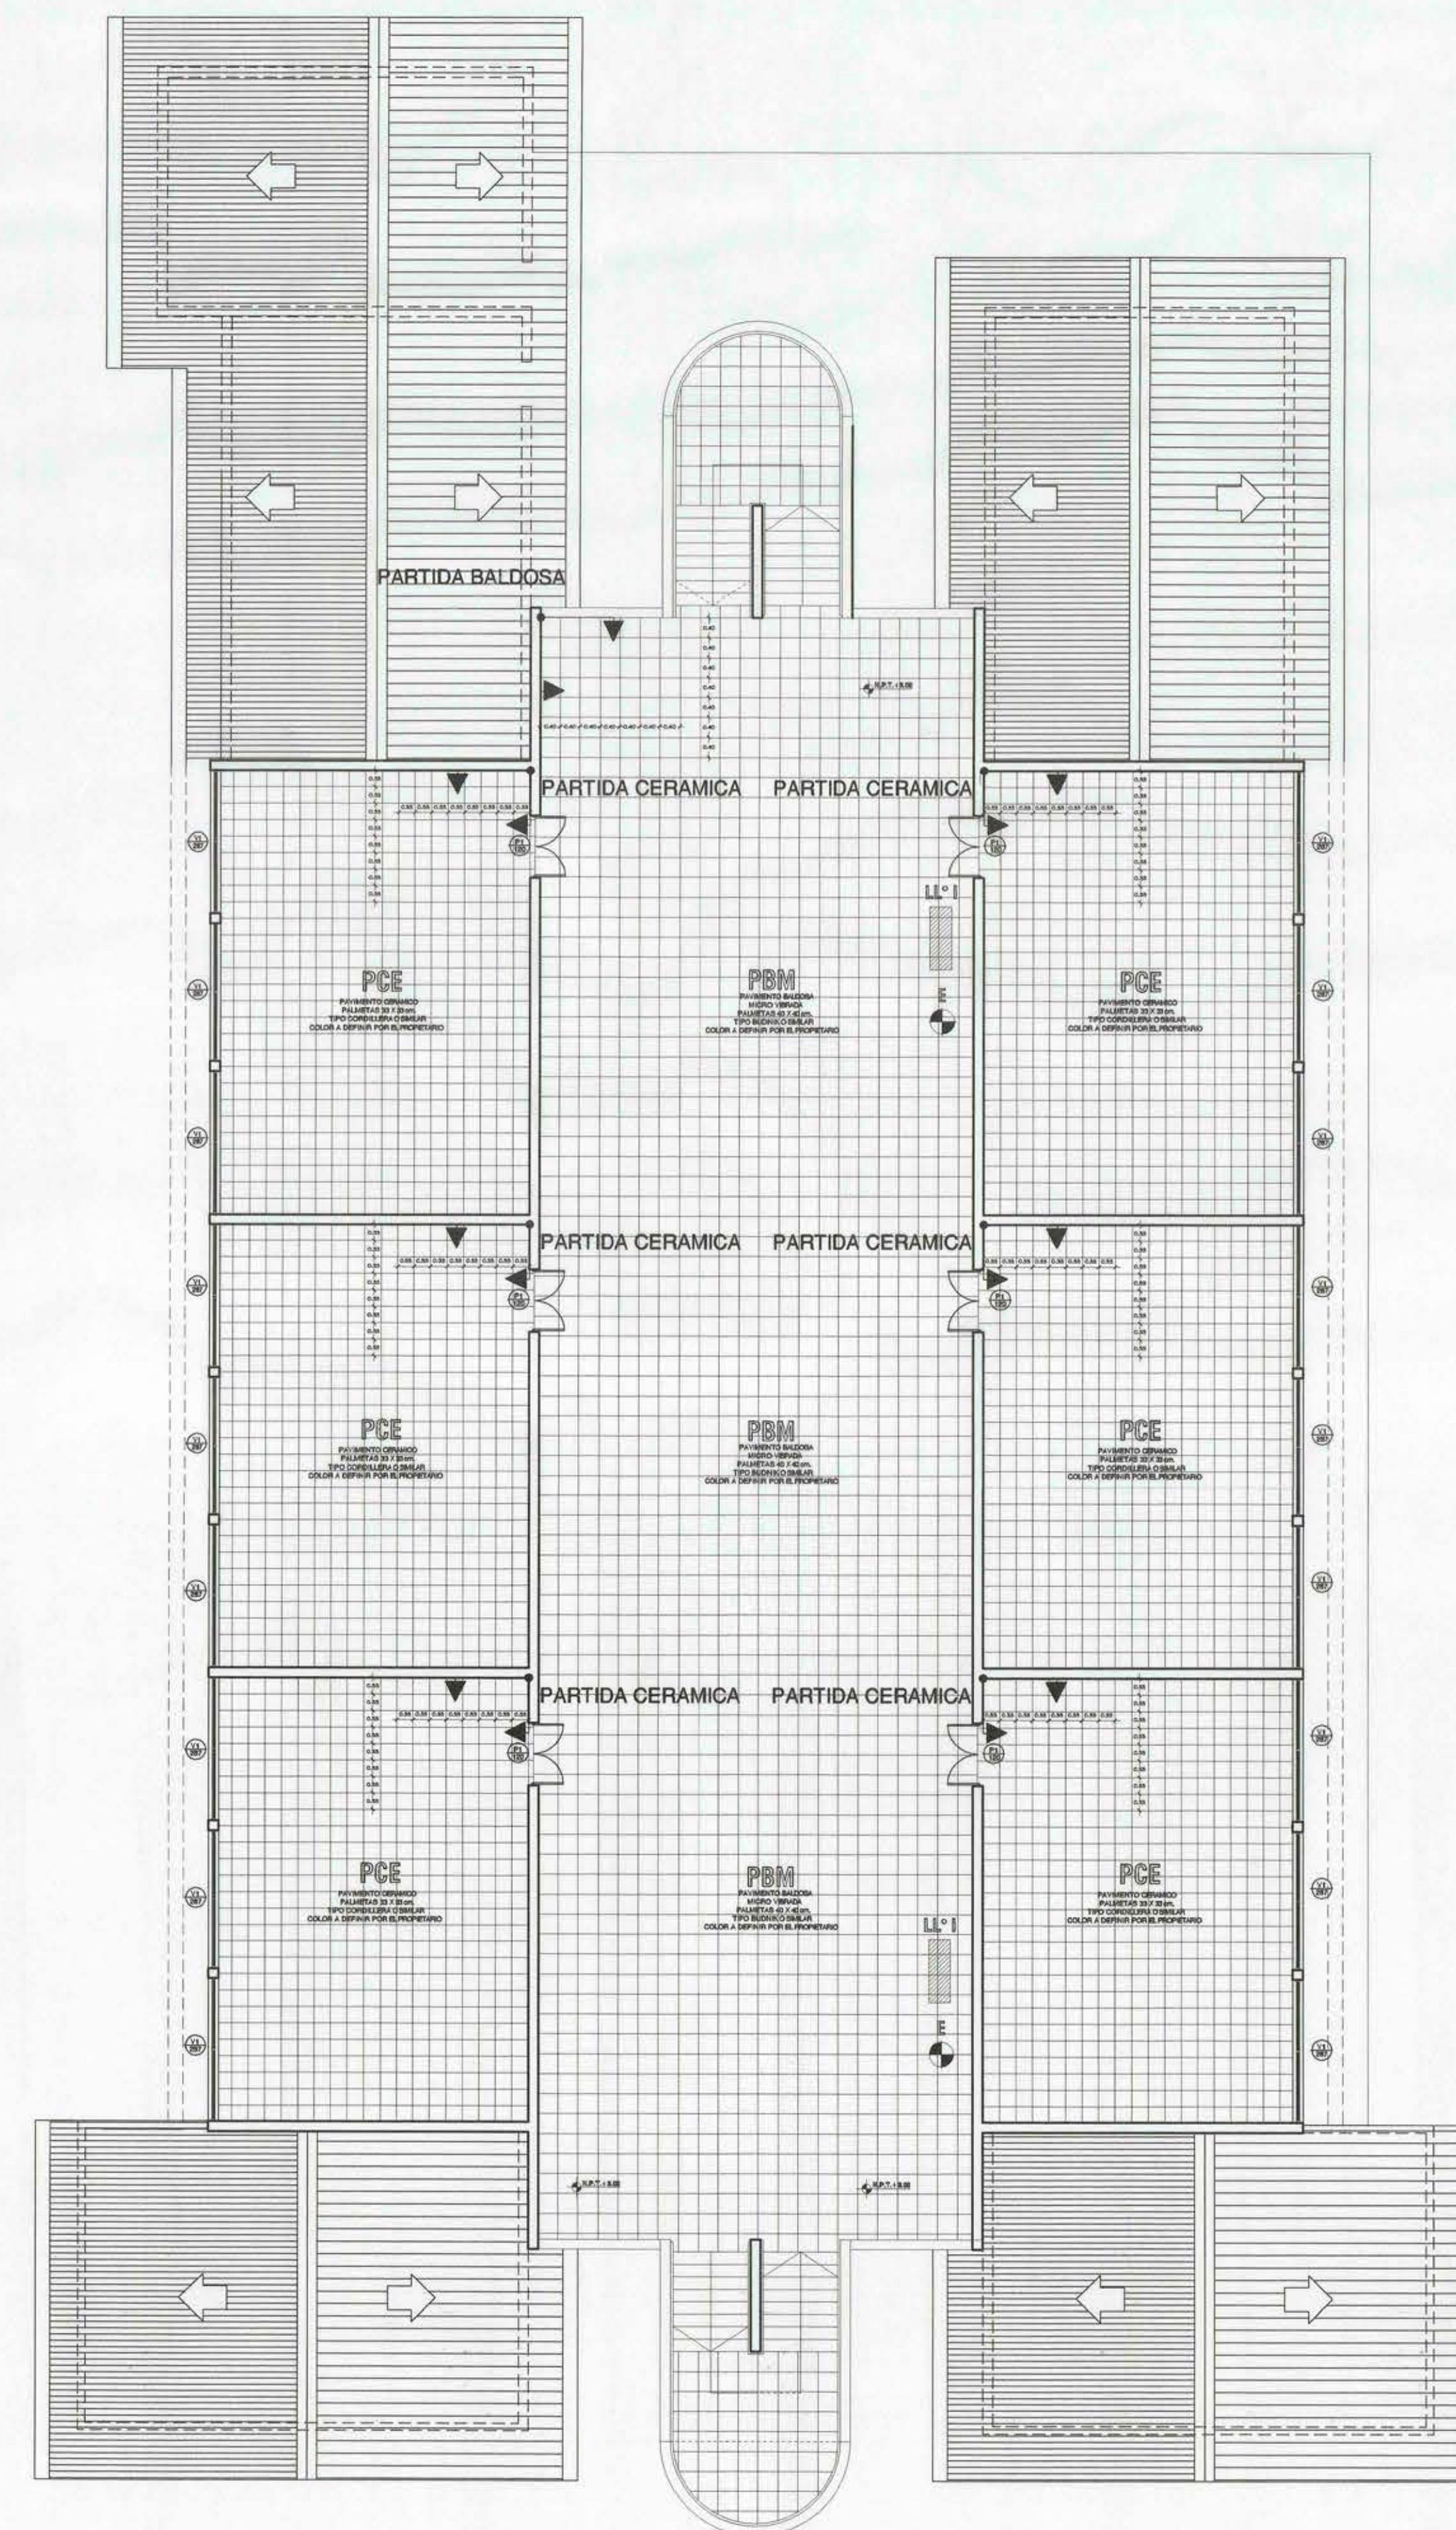

PLANTA GENERAL PABELLON C- D 2º PISO

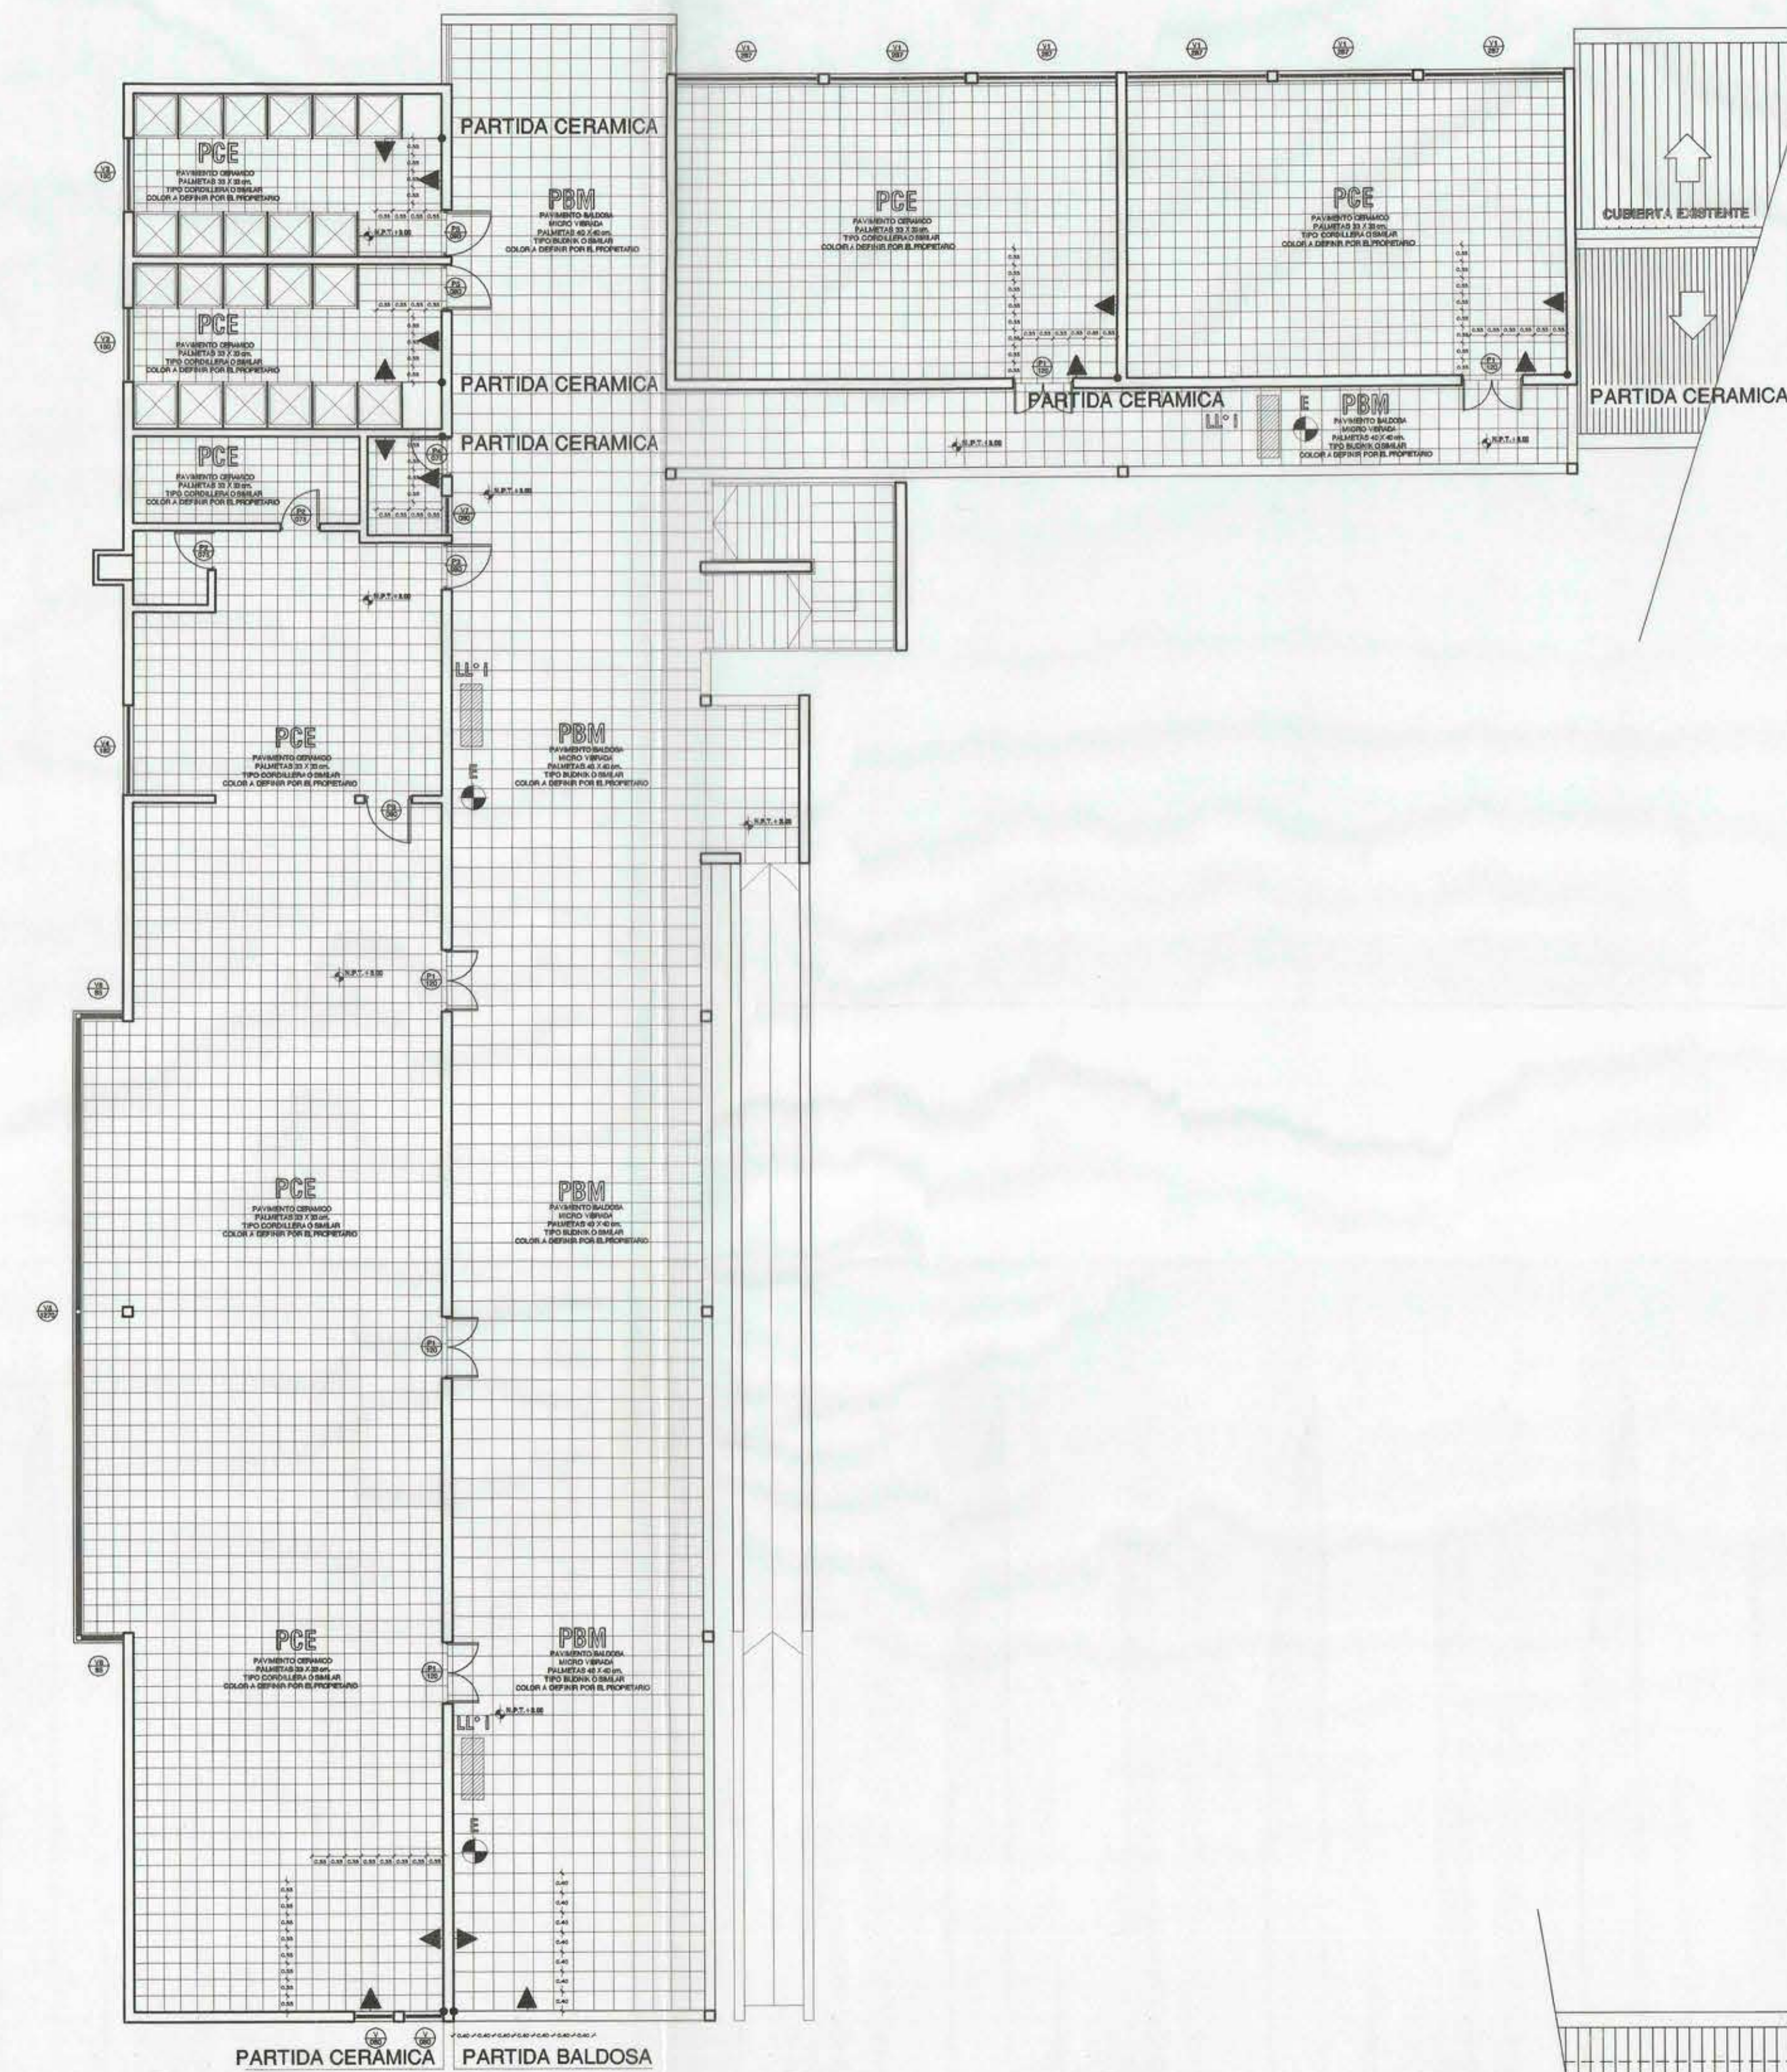

PLANTA GENERAL PABELLON E 2º PISO

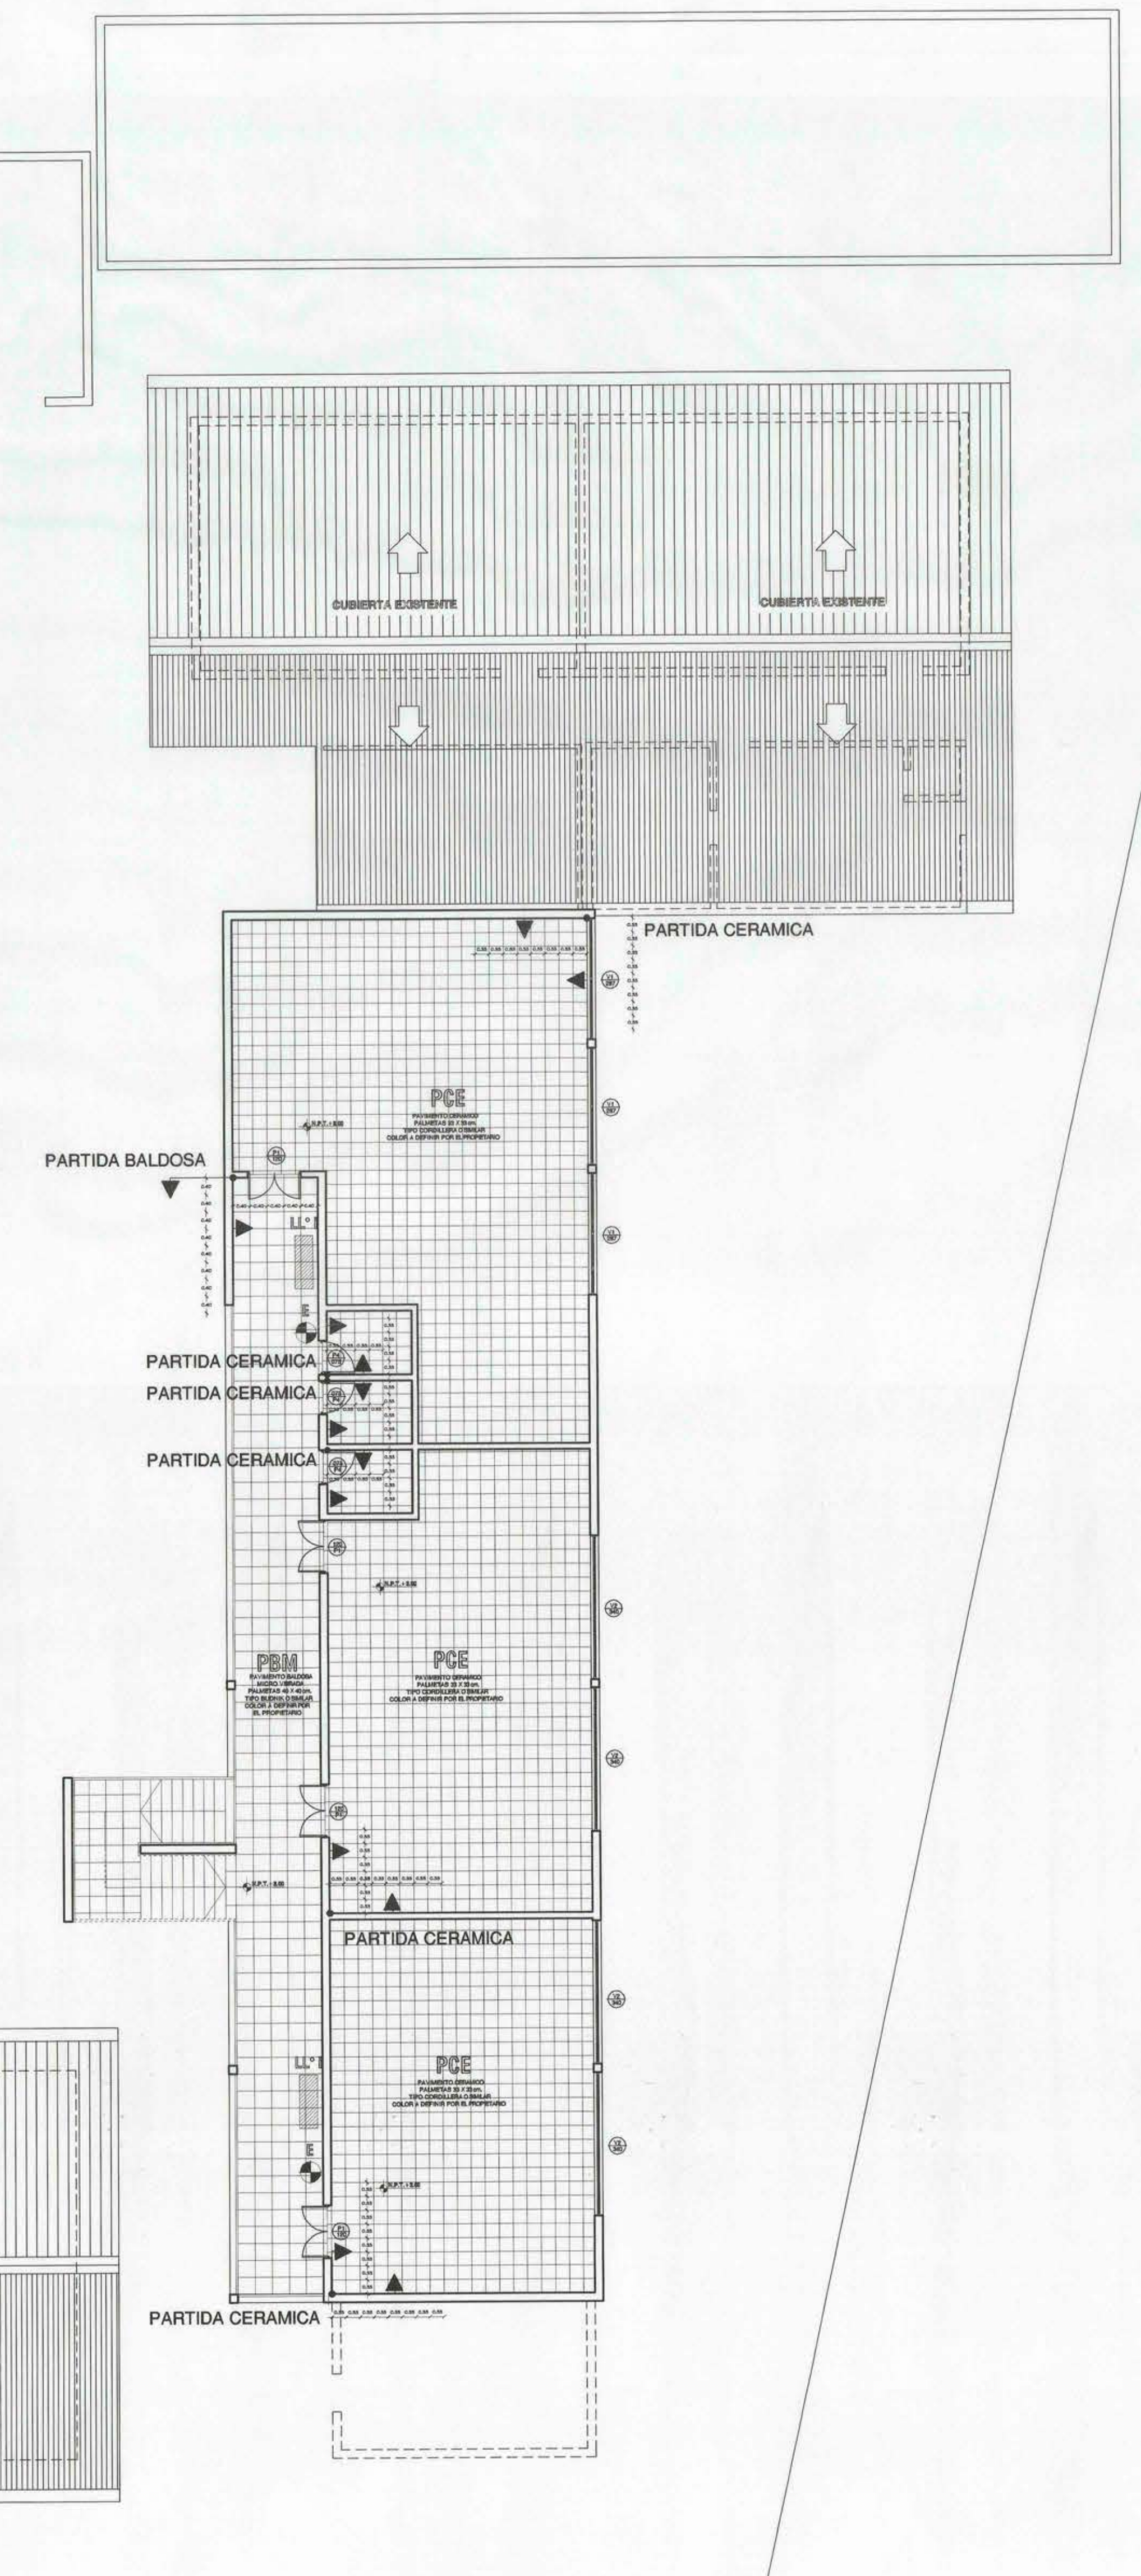[illegible]