


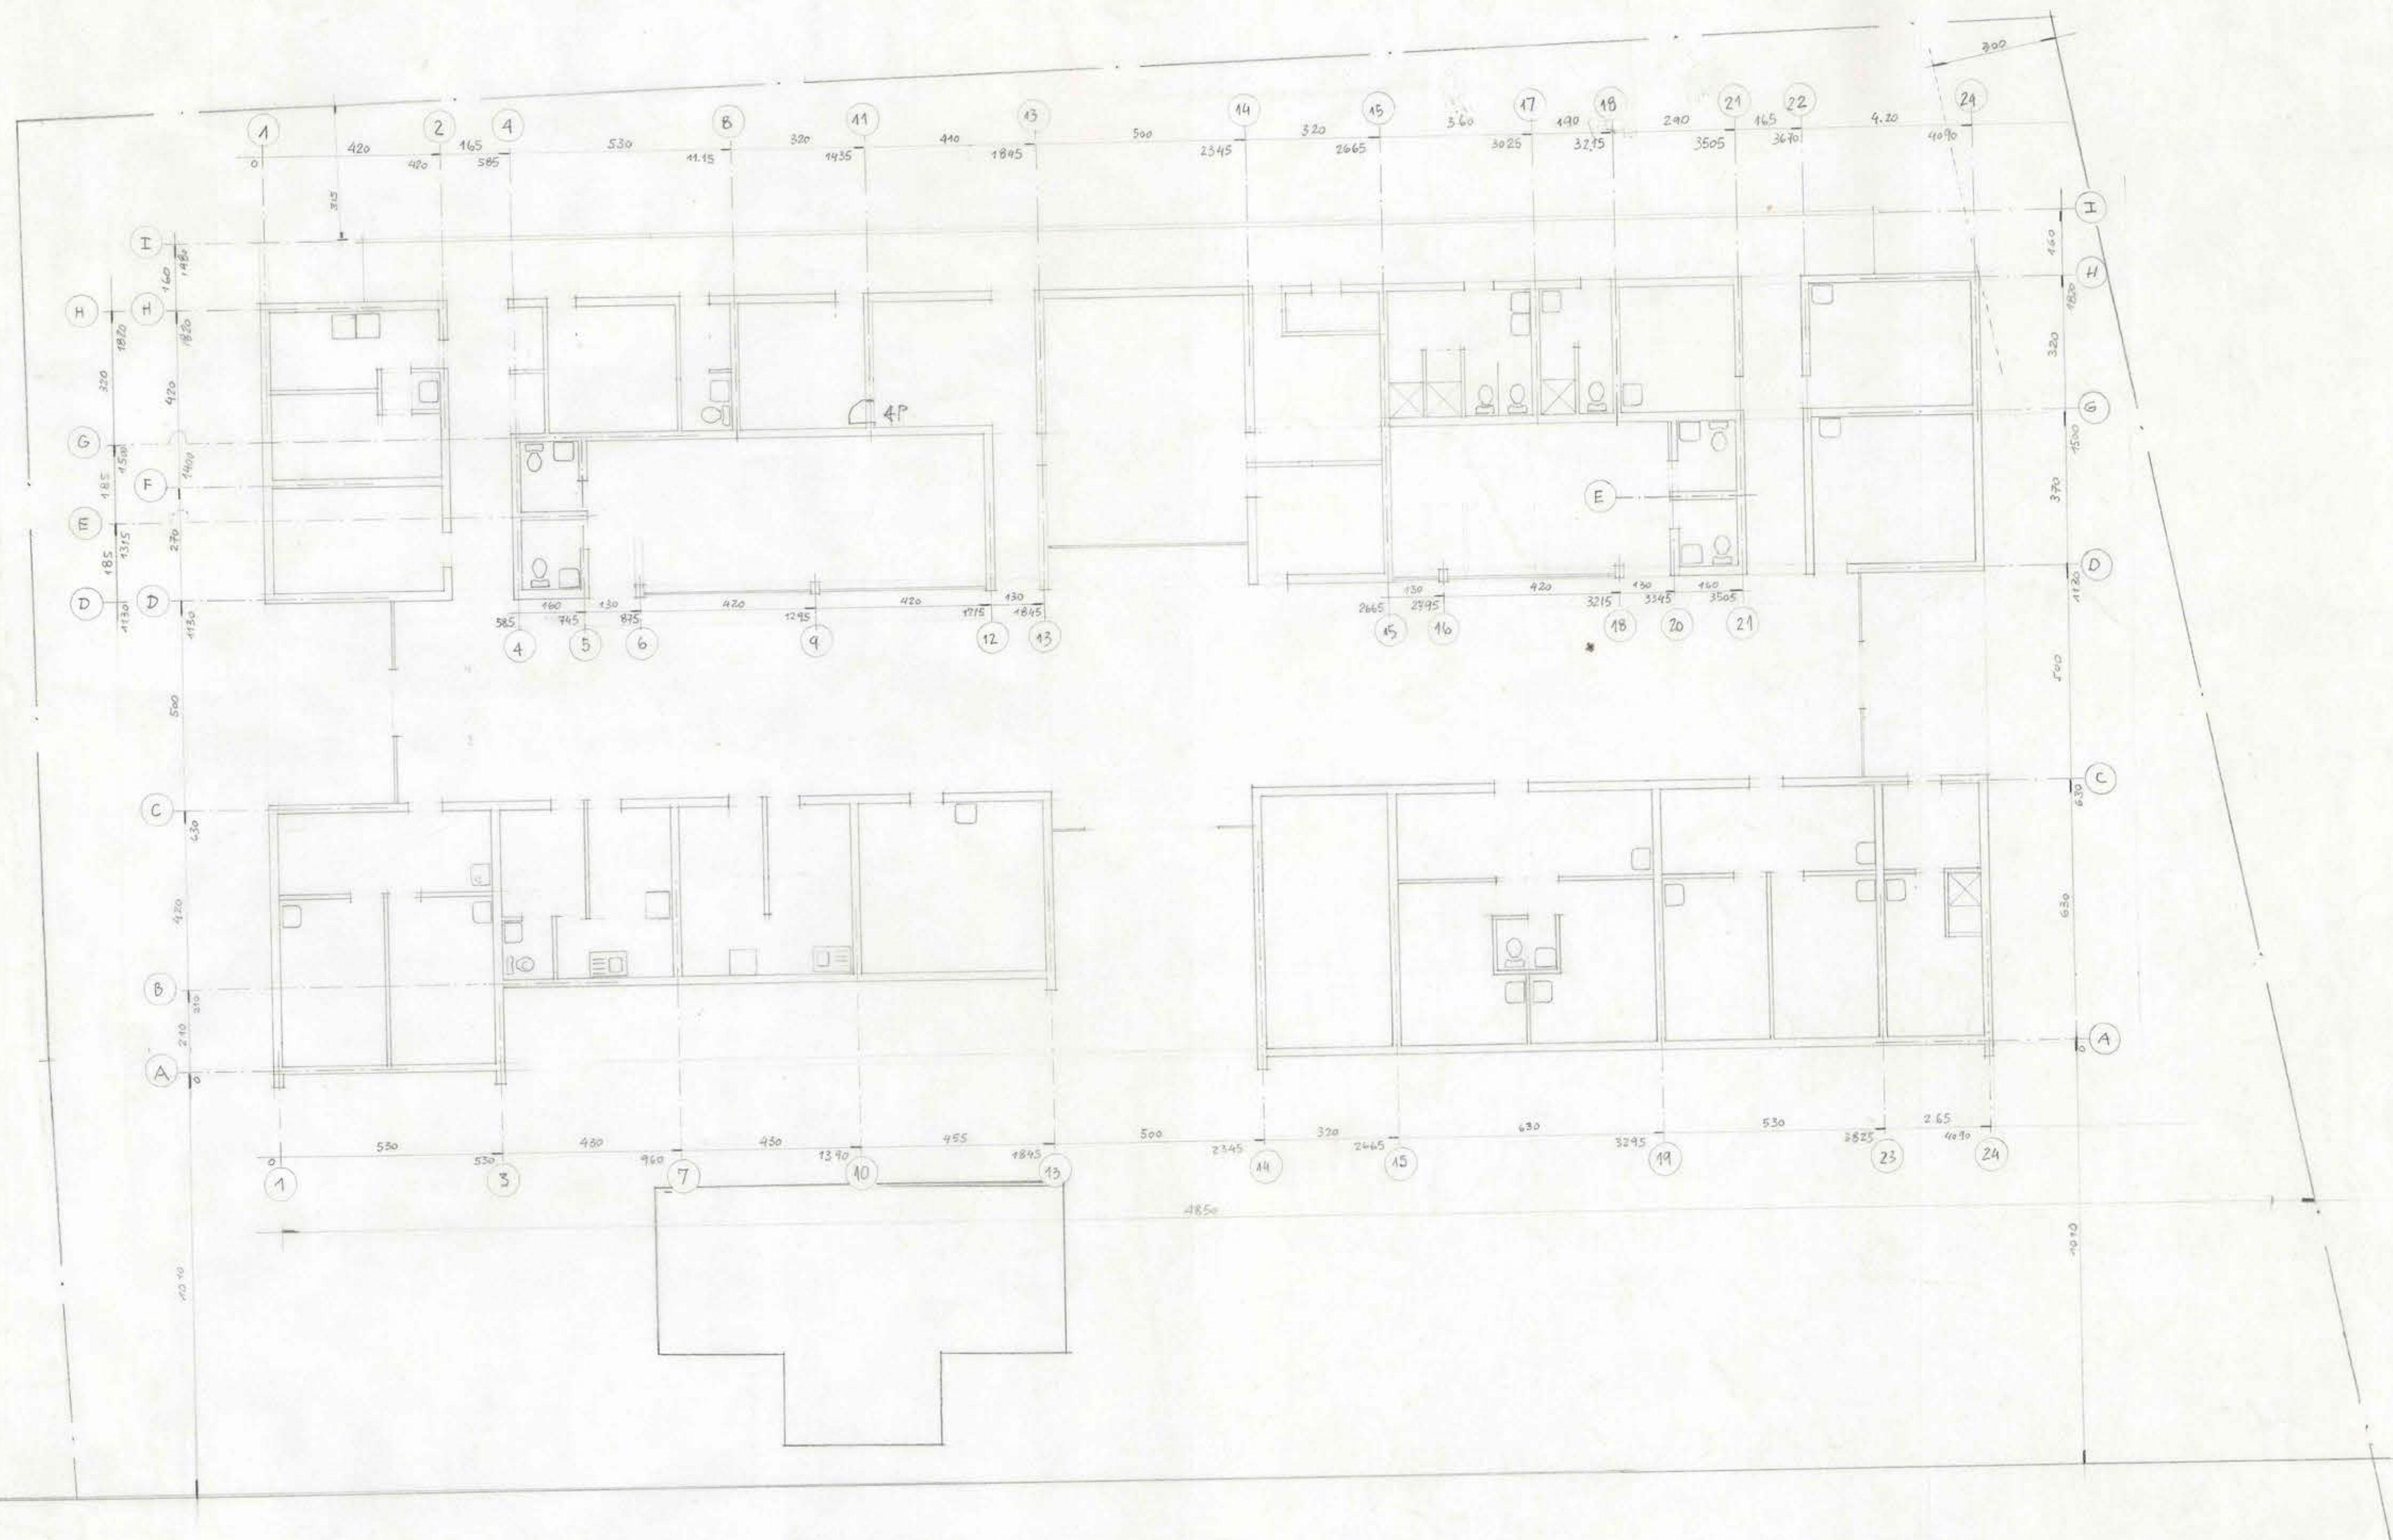

0 =	1,50 x 3,60	=	54,00
1 =	7,10 x 7,65	=	54,32
2 =	4,50 x 3,40	=	32,30
3 =	9,70 x 7,10	=	68,87
4 =	6,60 x 3,40	=	22,44
5 =	7,65 x 7,10	=	54,32
6 =	3,50 x 4,80	=	16,80
7 =	6,60 x 5,50	=	36,30
8 =	13,15 x 4,40	=	58,06
9 =	4,80 x 0,90	=	4,32
10 =	17,65 x 6,50	=	114,73
11 =	4,80 x 3,50 / 2	=	8,40
			675,34 M2

Plano de emplazamiento y trazado
(ante bandera) - (luna alta)