

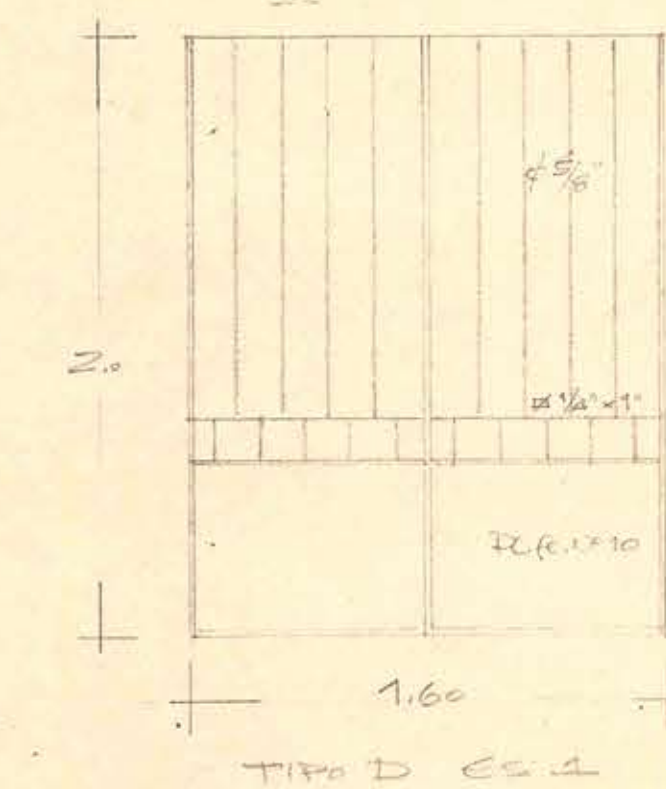
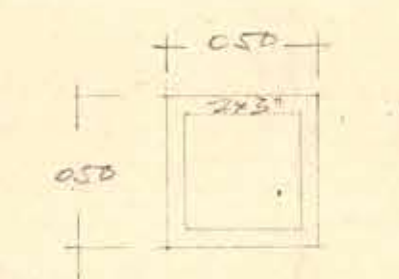
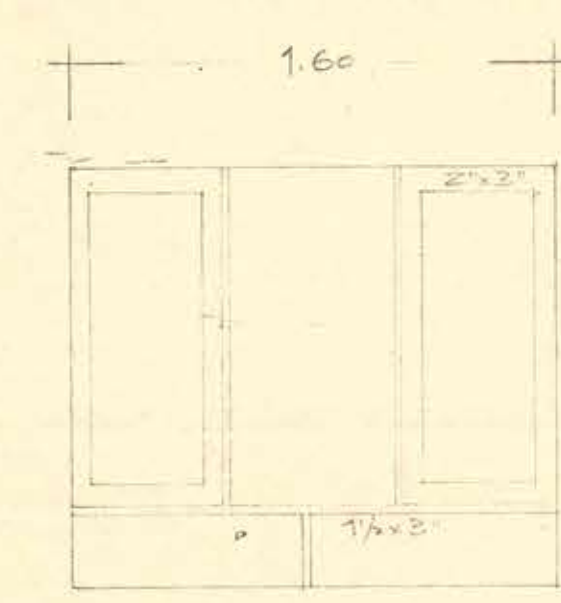
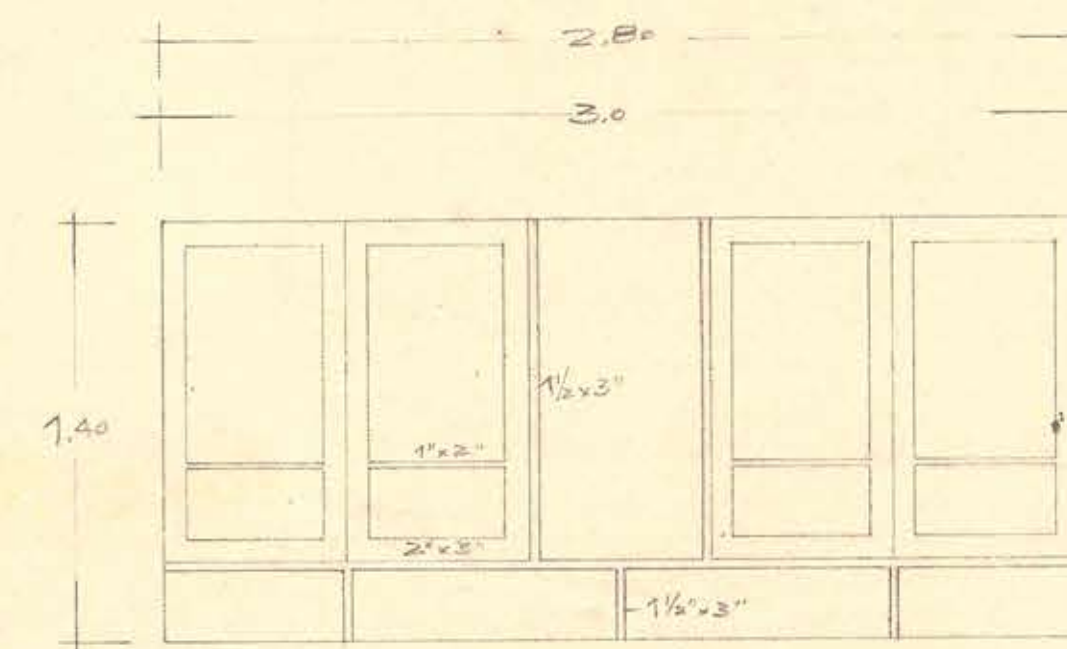
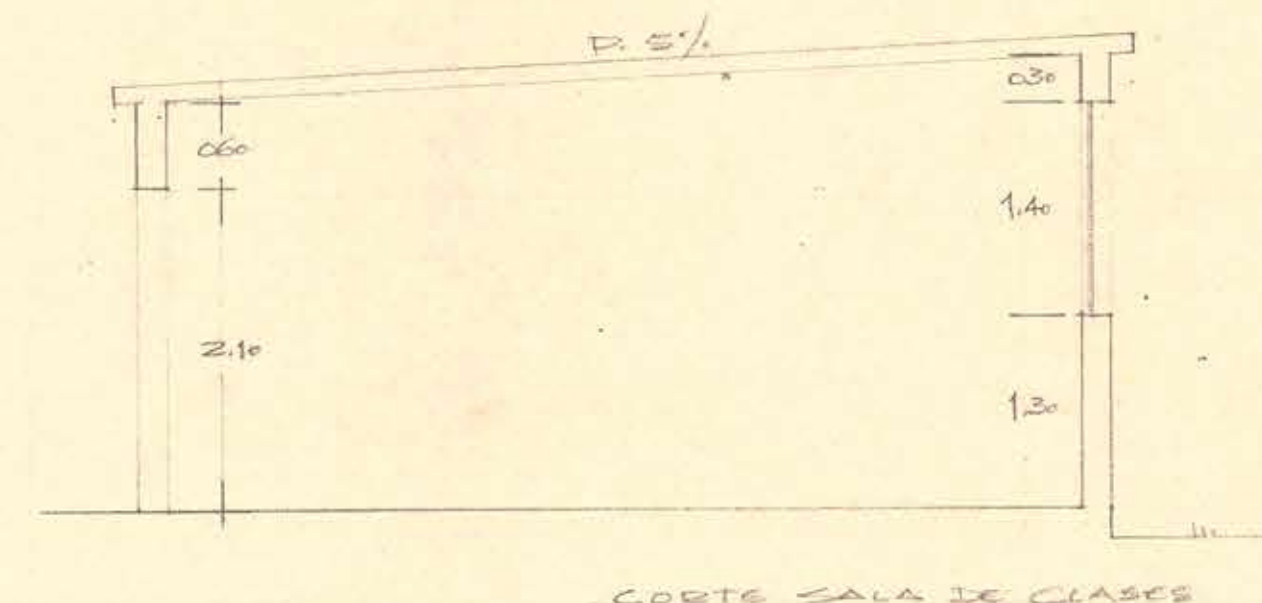


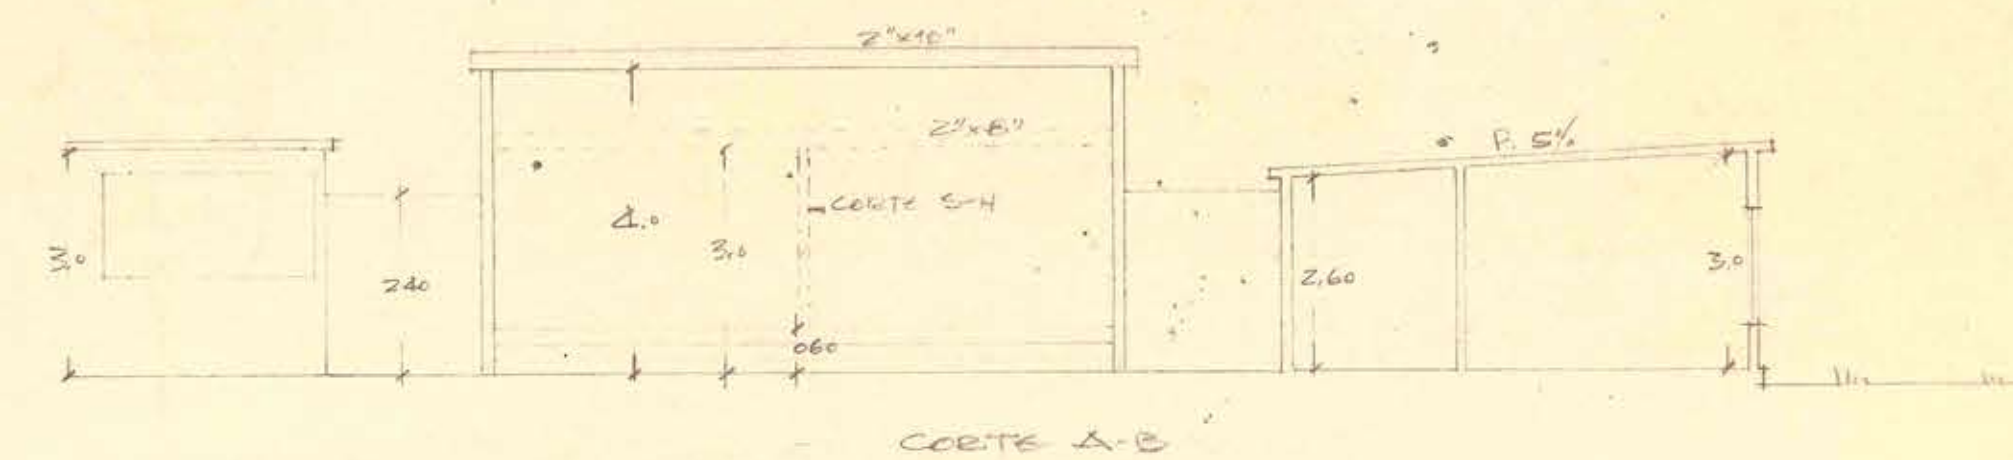

Original
30-III-59

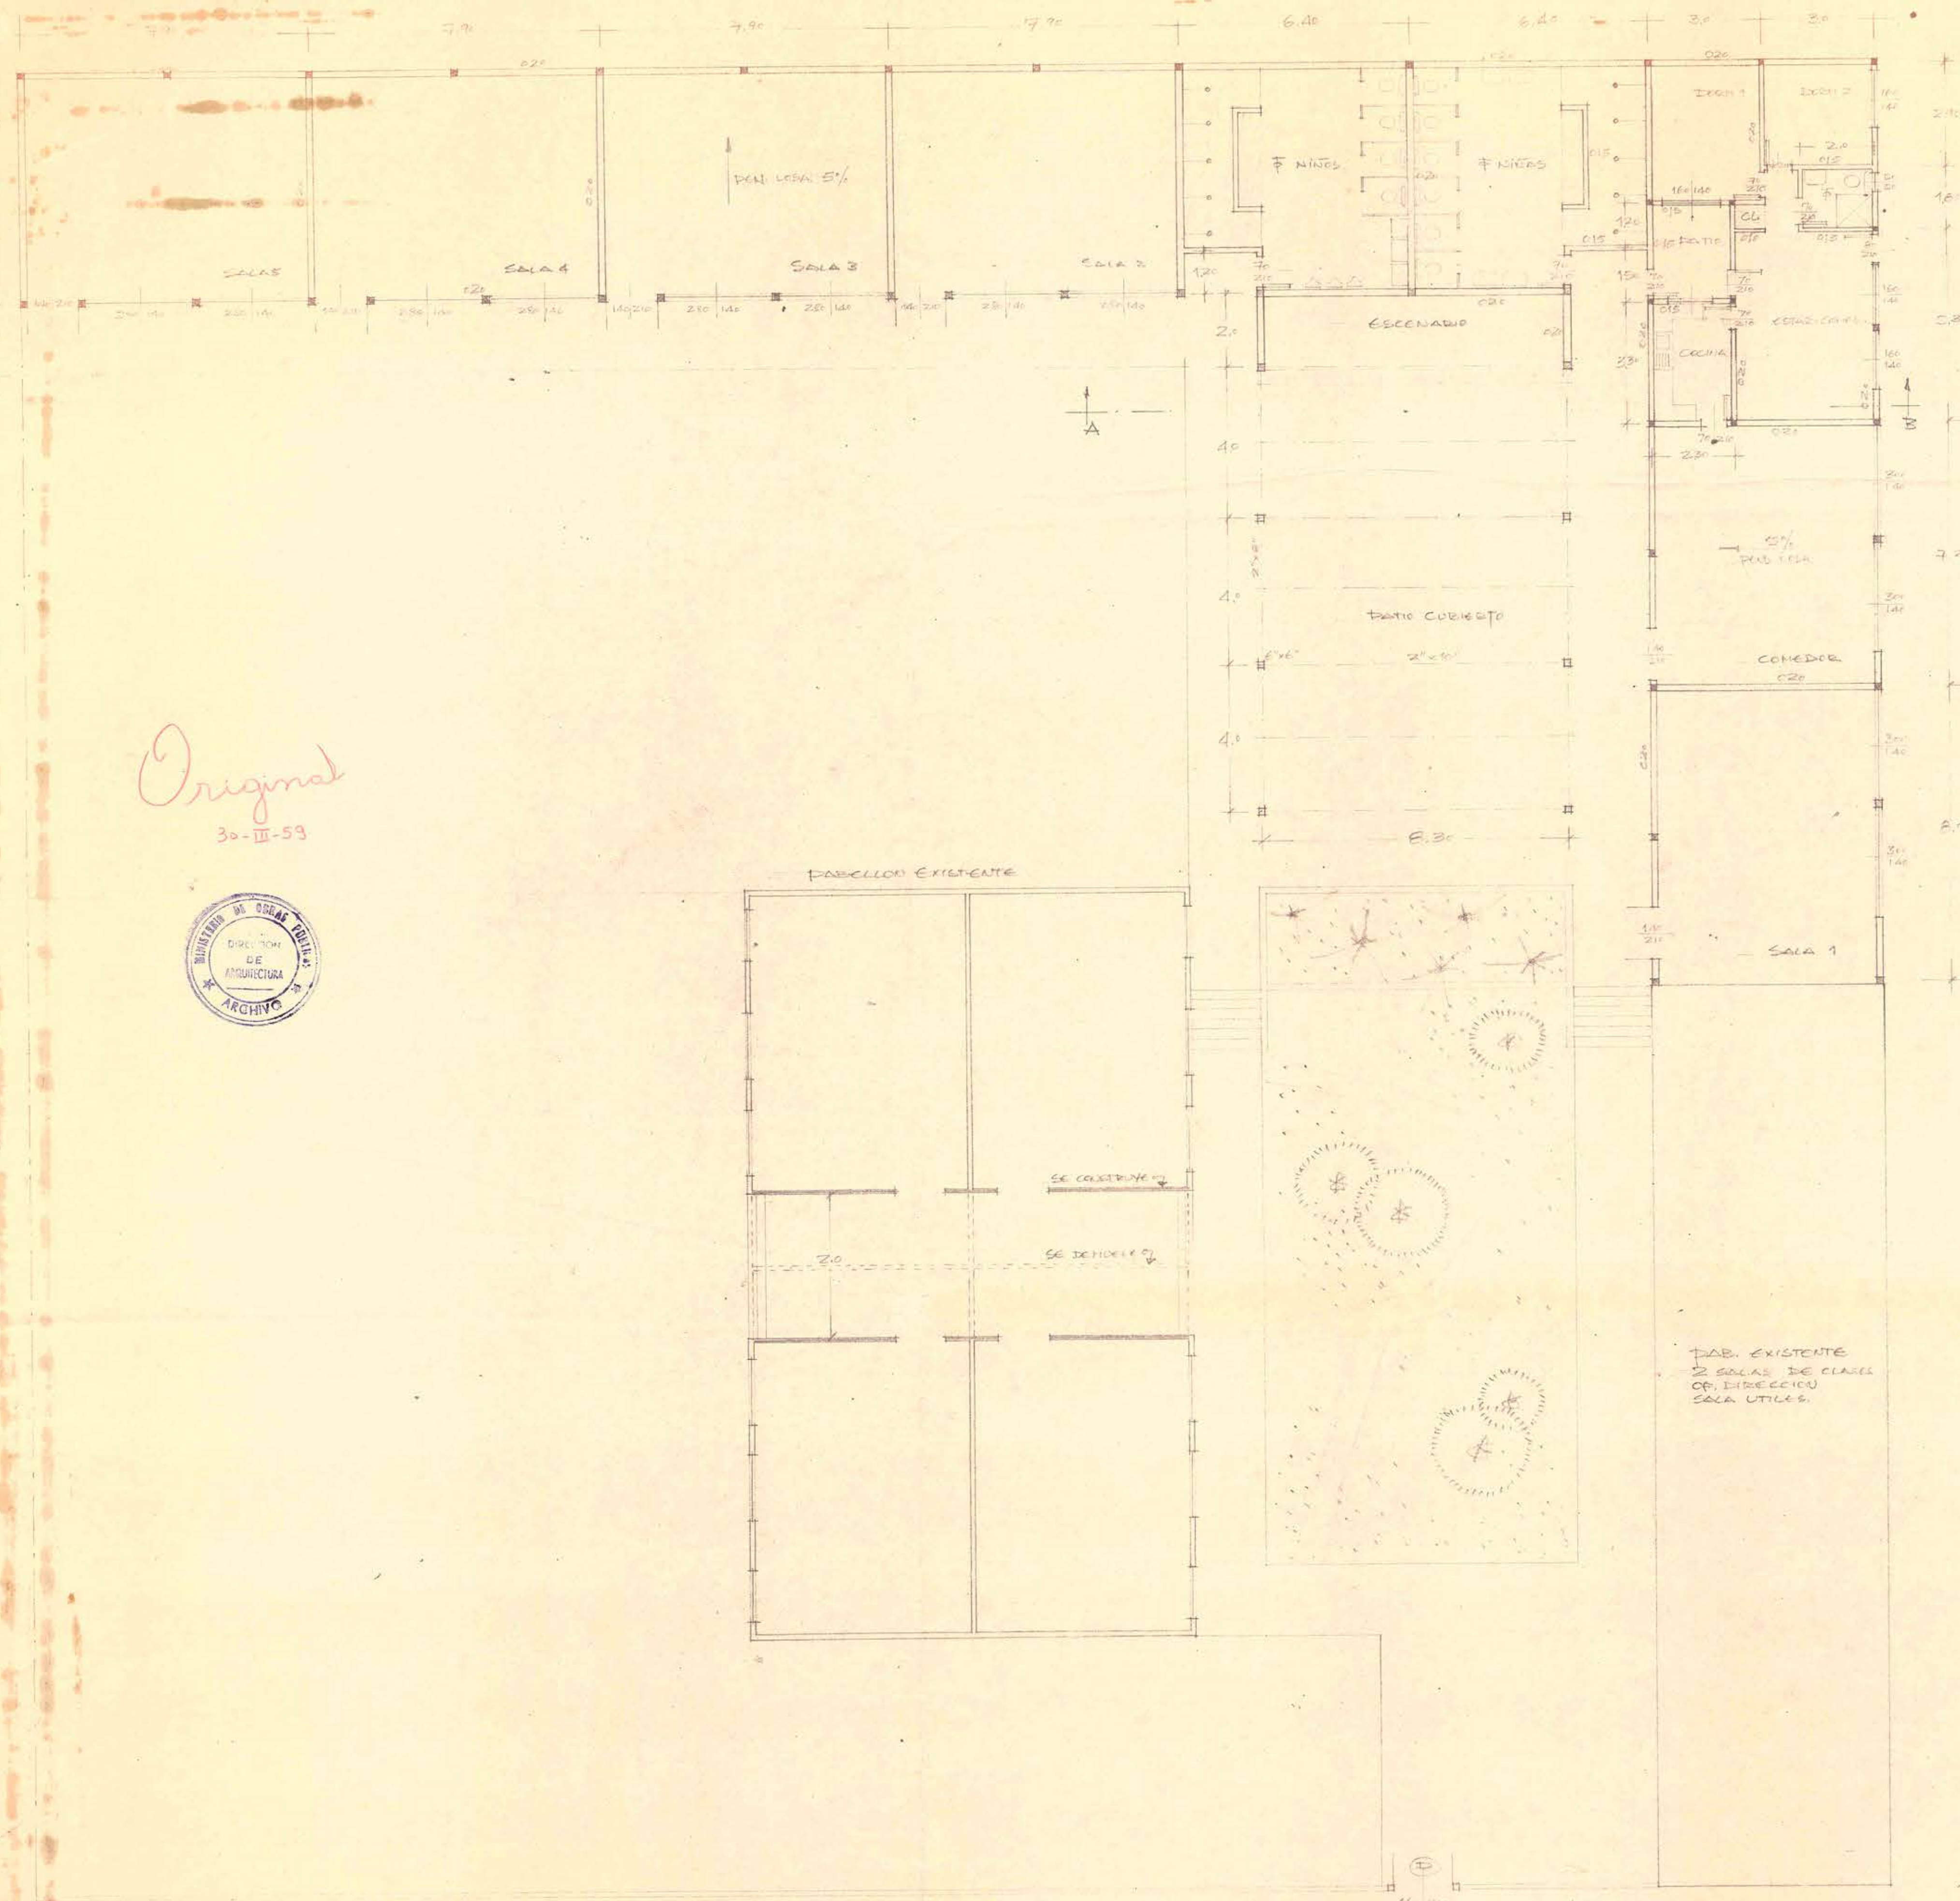