


7

D.G.O.P.  
 liceo coeducacional de Africa  
 Block B<sub>1</sub>  
 Planta del 3º piso  
 Escala 1:50

Santiago, 14 Julio 1953

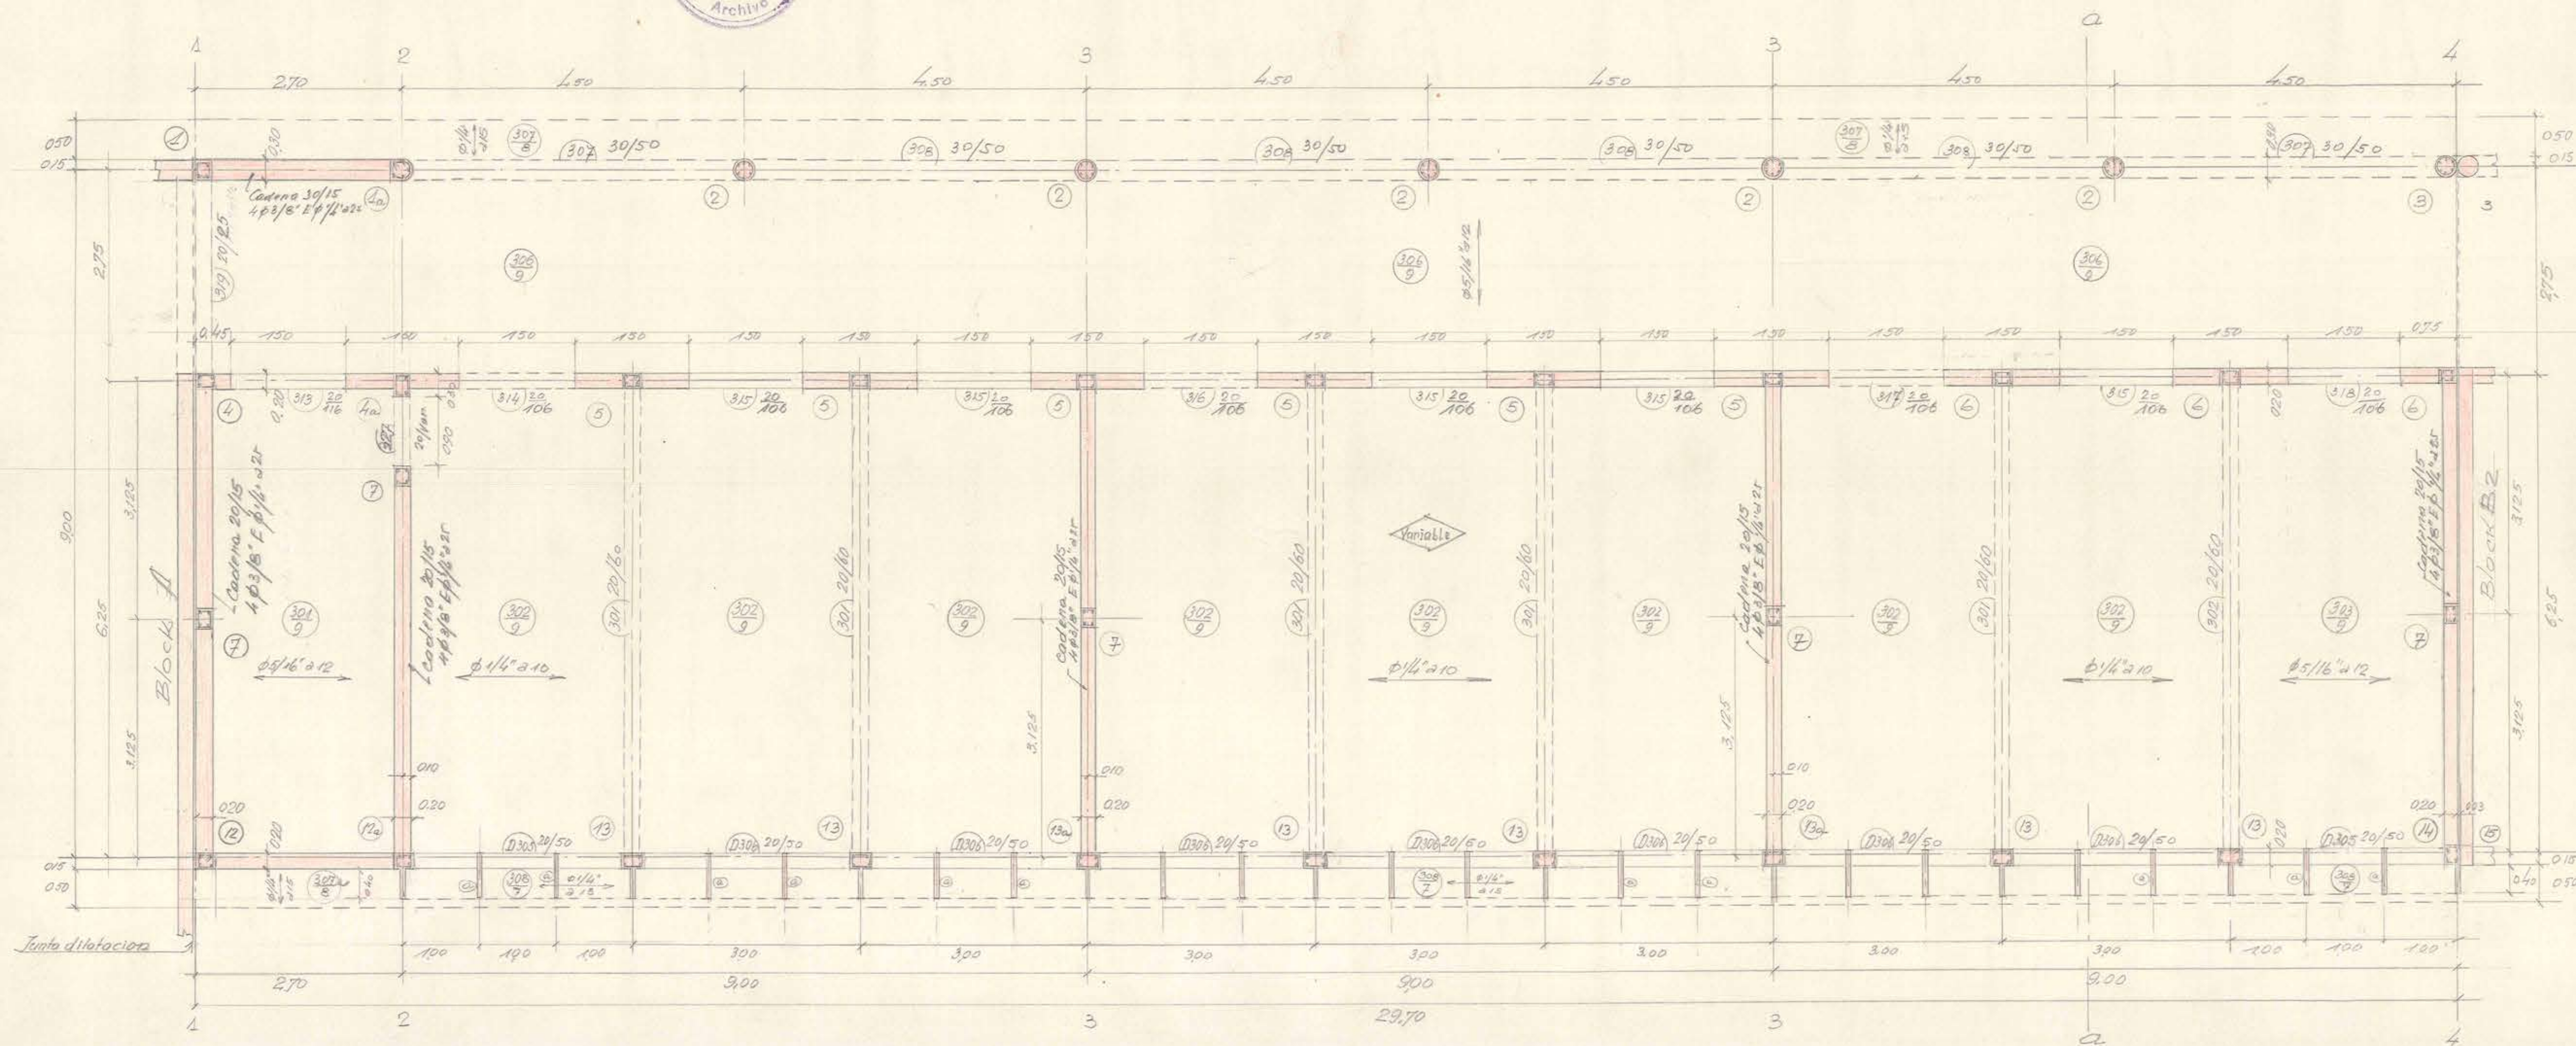

Pilares

| Nº         | Seccion       | Armadura | Estribas   |
|------------|---------------|----------|------------|
| 1          | 20/30         | 4φ1/2"   | φ1/4" a 20 |
| 1a, 23     | Véase detalle |          |            |
| 4          | 20/25         | 4φ1/2"   | φ1/4" a 20 |
| 4a         | 20/30         | "        | "          |
| 5-6        | 20/25         | "        | "          |
| 7-12       | 20/25         | "        | "          |
| 12a, 13-14 | Véase detalle |          |            |
| 14         | Véase detalle |          |            |
| a          | "             | "        | "          |

