




ZONA DE DESCARGA

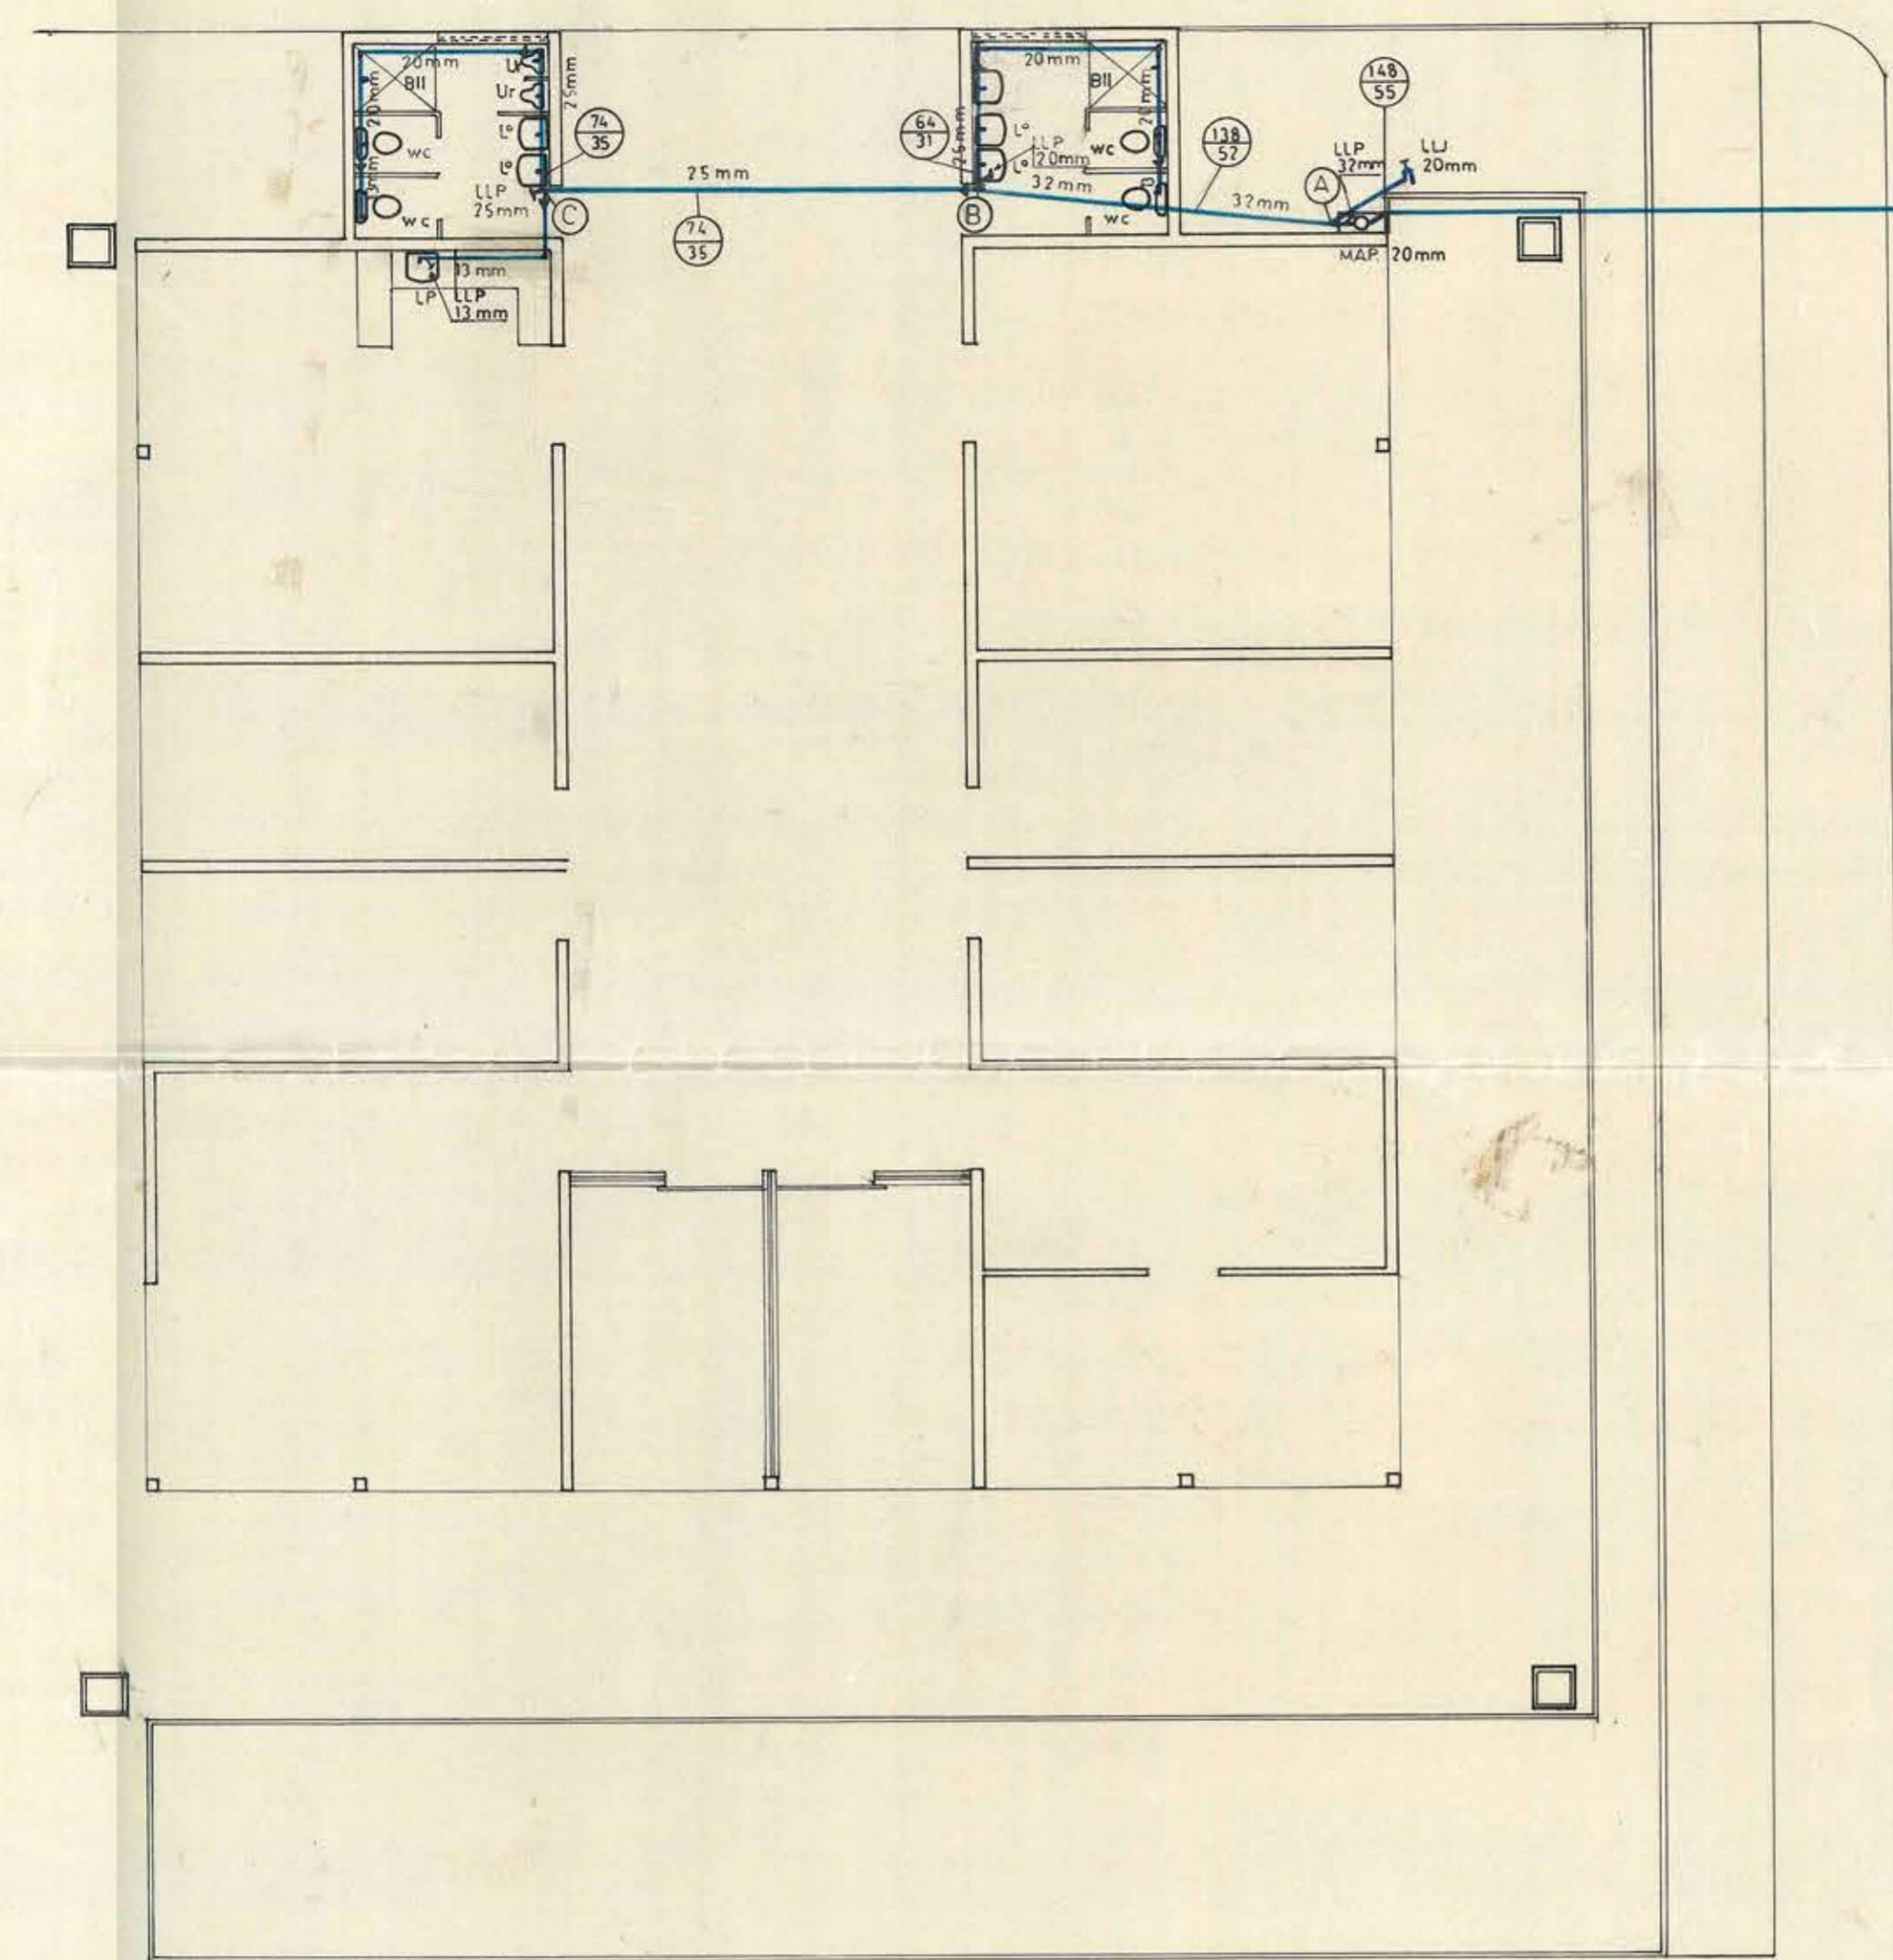

PLANTA AGUA POTABLE  
Escala 1:100

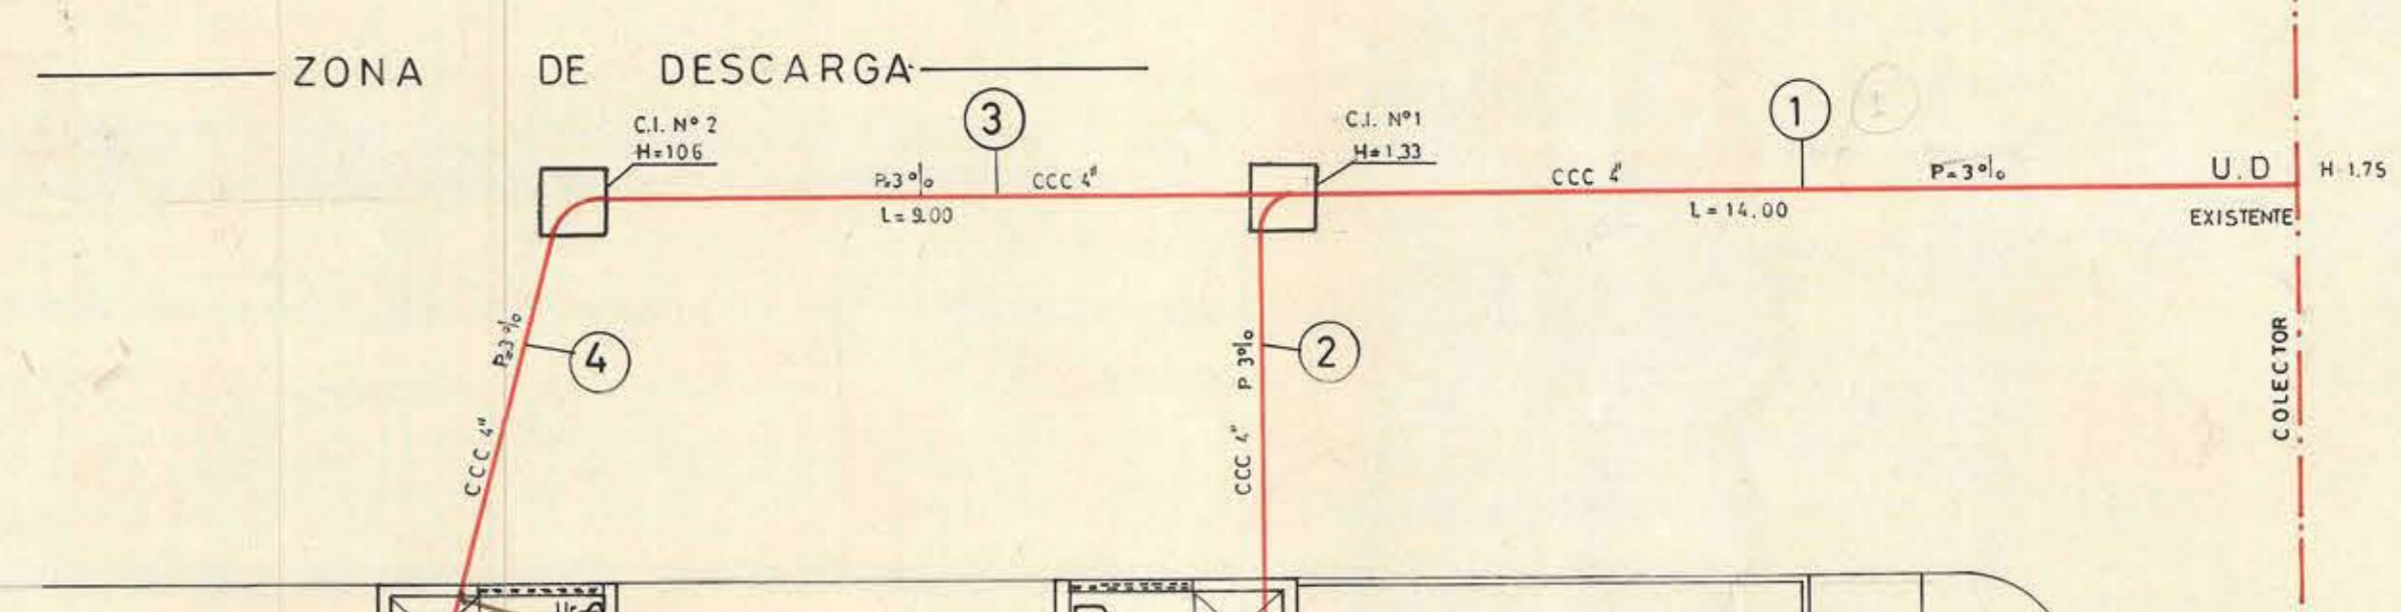

PLANTA ALCANTARILLADO  
Escala 1:100

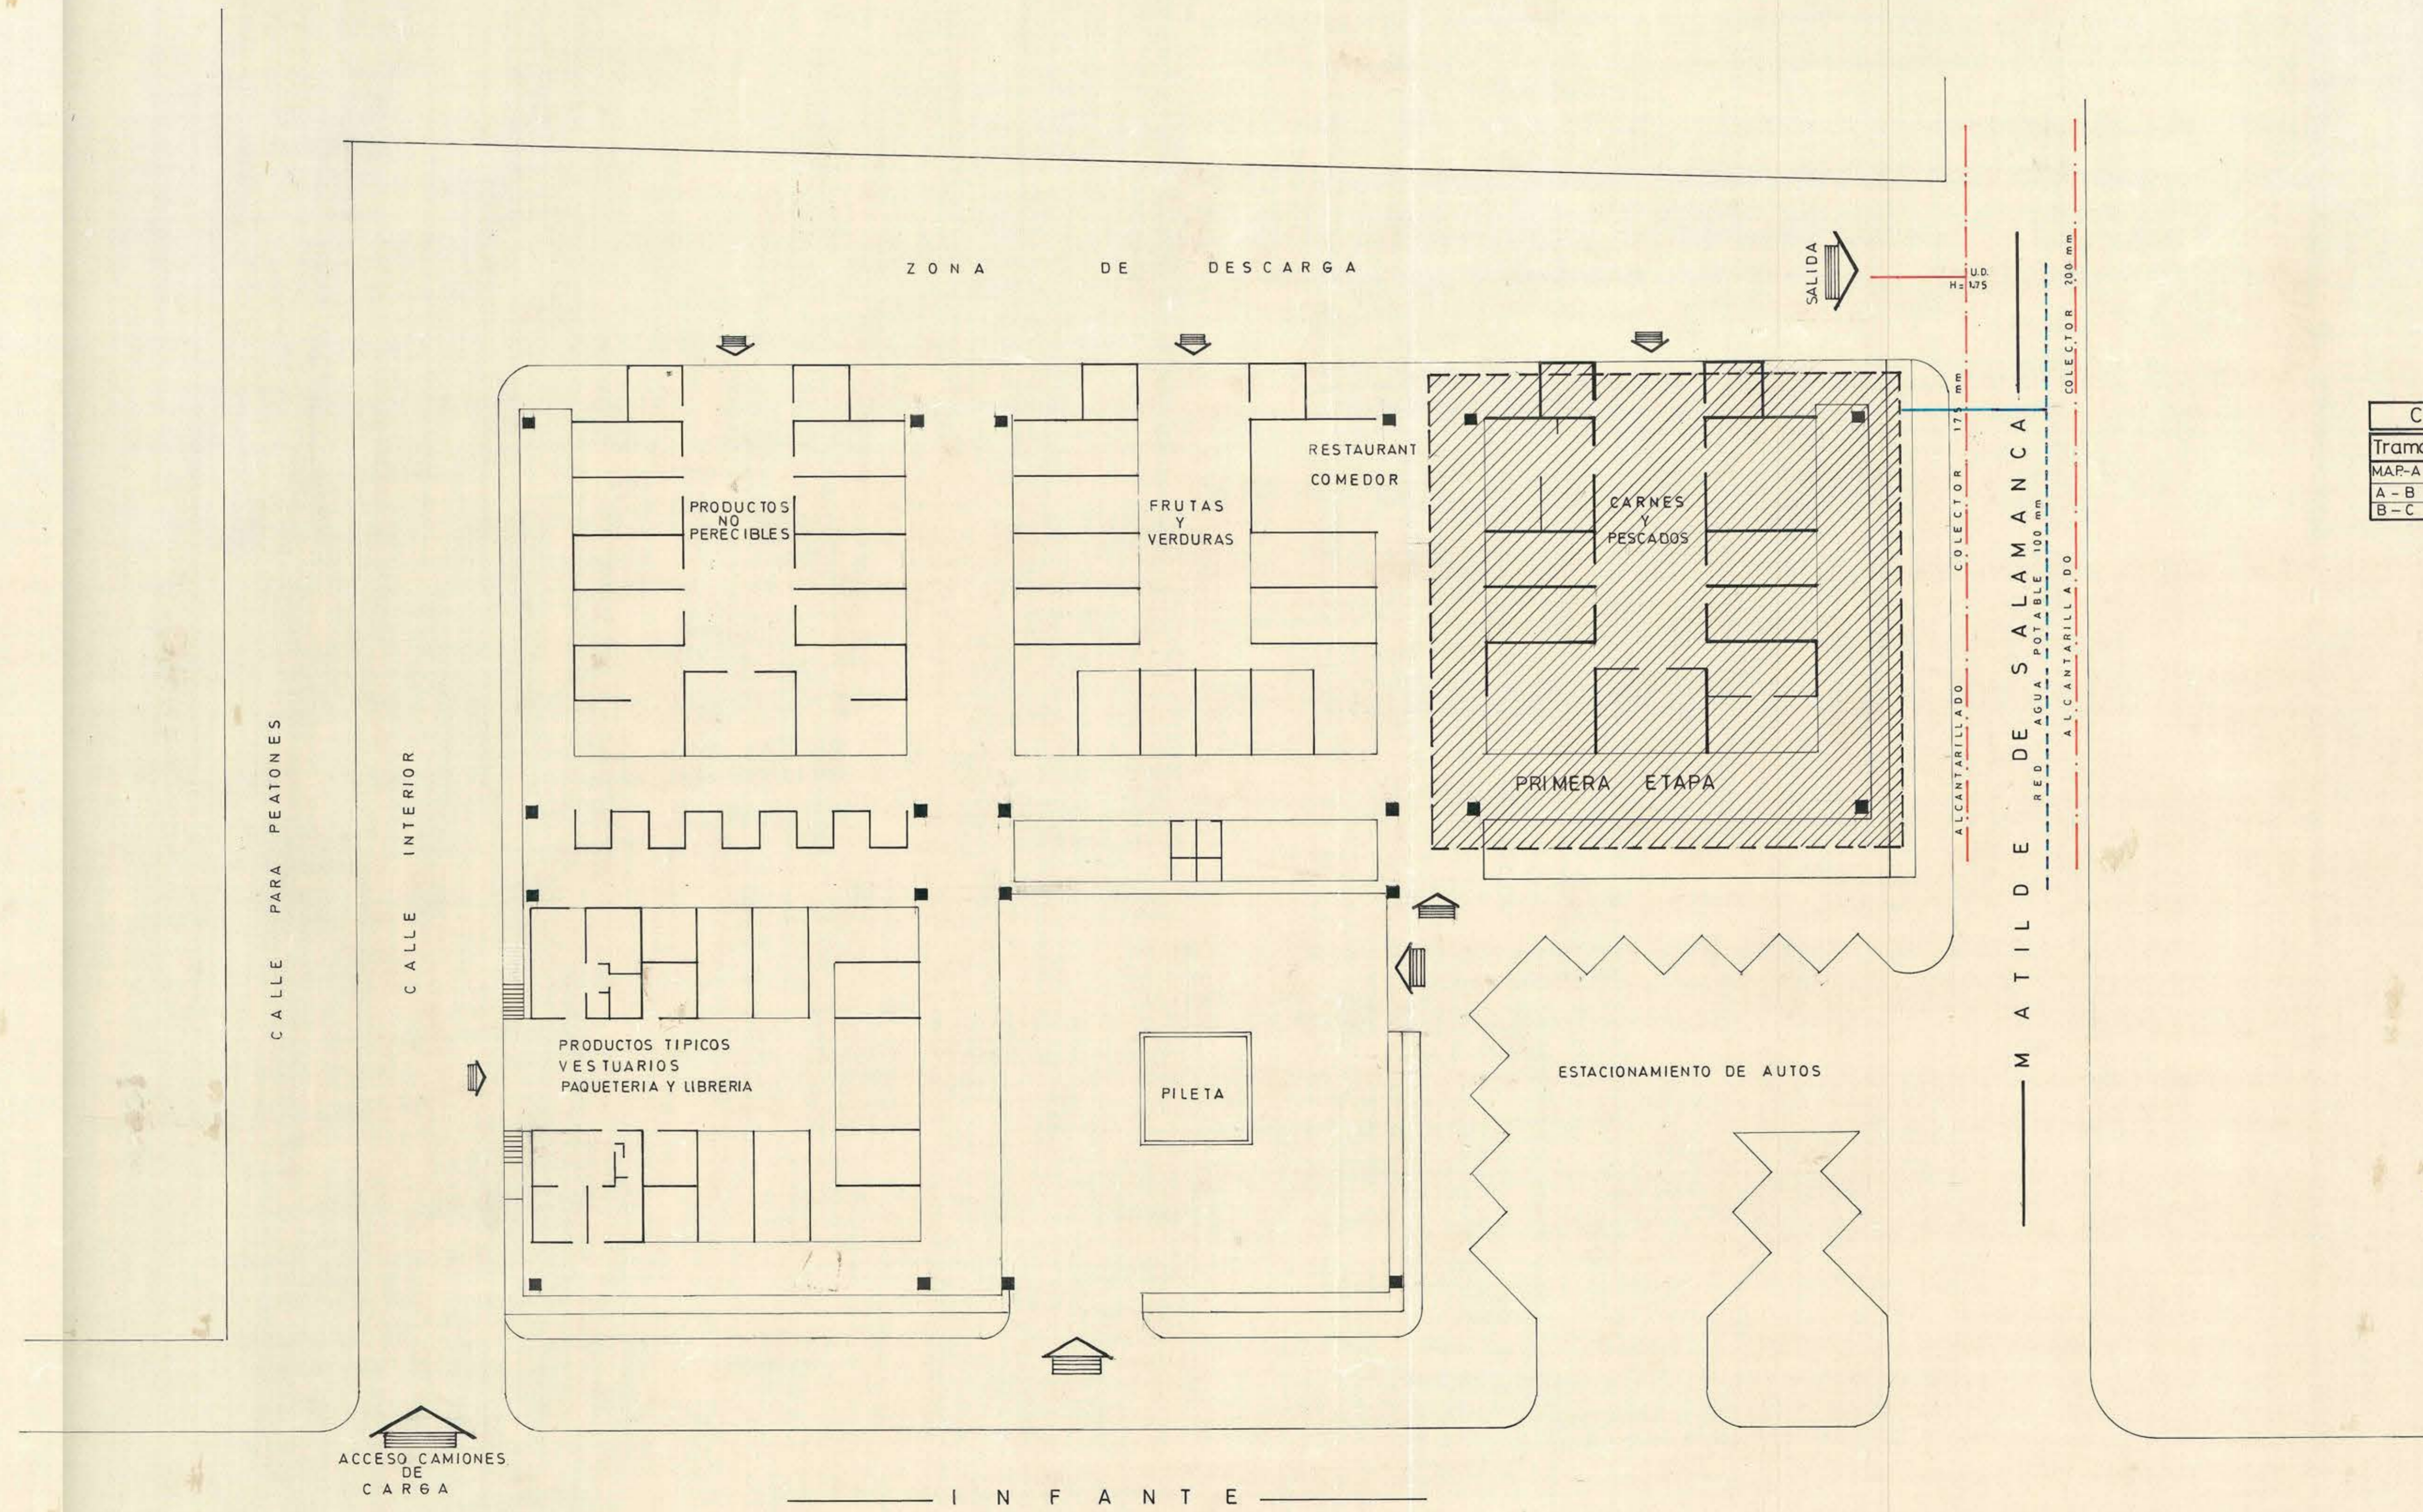

EMPLAZAMIENTO  
Escala 1:200

PERDIDA EN M.A.P. de 20mm J=4.36

CUADRO DE CALCULO		AGUA POTABLE									
Tramo	Q	L(m)	J	P	A.P.	Cota	Punto				
MAR-A	148.56	32	1.00	1.50	5.60	0.08	0.08	10.64	+0.00	10.55	A
A-B	138.57	32	5.00	7.50	5.10	0.38	0.46	10.54	+0.00	10.18	B
B-C	74.35	25	6.00	9.00	6.70	0.60	1.05	10.64	+0.00	8.58	C

<b>MINISTERIO DE OBRAS PUBLICAS</b> D. G. O. P. DIRECCION DE ARQUITECTURA OBRA MERCADO DE SALAMANCA UBICACION M. DE SALAMANCA ESQ. INFANTE PLANO AGUA POTABLE Y ALCANTARILLADO	FIRMAS PROYECTISTA [Firma]	DATOS U.D. UBICACION APROBACION
	JEFE SECCION [Firma]	
	JEFE DEPARTAMENTO [Firma]	
	PROYECTISTAS D. MELÉNDEZ, R. REYES DIBUJANTE [Firma]	
ESCALA 1:100 FECHA LAMINA	9 SET. 1976	