
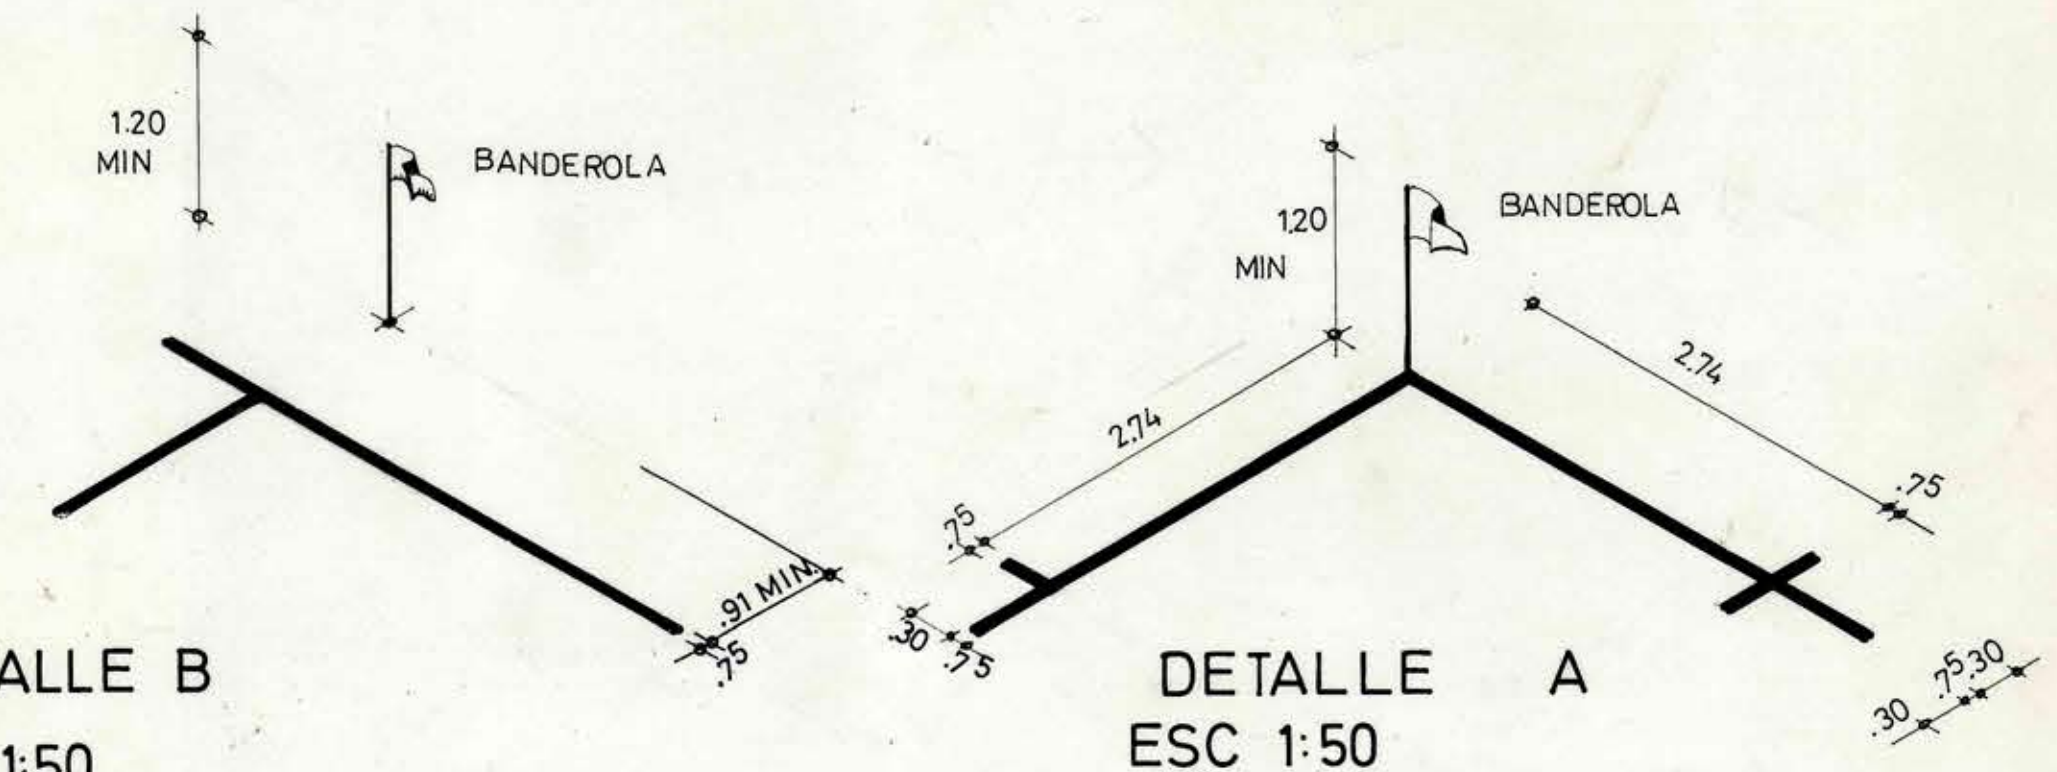


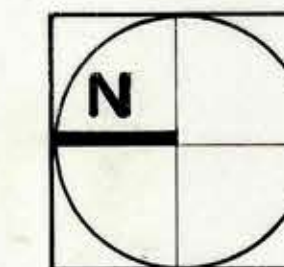


DETALLE A
ESC 1:50

7,5

2 1/2" x 3 1/2"

Fe. ángulo
50x50x3
atornillado

DETALLE D

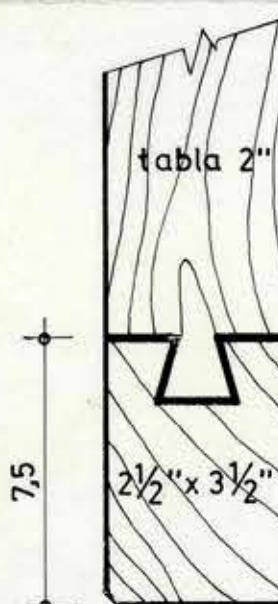

Technical drawing of a rectangular structure, likely a mold or frame, showing dimensions and components.

Dimensions:

- Vertical dimensions (left side):
 - Top section: 219
 - Bottom section: 0.45
- Horizontal dimensions (bottom):
 - Left section: 5
 - Right section: 5
 - Central section: 3.66
 - Bottom section: 3.76

Labels and Components:

- Tablas 2"**: Labeled on the left side, indicating the thickness of the boards.
- MALLA 5x 5 cms**: Labeled on the right side, indicating the mesh size.
- PLACA DE MADERA 5 cms ESPESOR**: Labeled on the right side, indicating the wooden plate thickness.
- C**: A circled letter 'C' located near the bottom left corner, possibly indicating a corner or joint.

MOPT
D. G. O. P.

DIRECCION DE ARQUITECTURA
DEPARTAMENTO DE PROYECTOS
AREA DEPORTE

OBRA			HOCKEY SOBRE CESPED		
LOCALIDAD			PROVINCIA		
PLANO					
DETALLES					
COORDINADOR			JEFE DEPARTAMENTO		CLAVE
ARQTO MIGUEL ROJAS			ARQTO. ANDRES CRISOSTO		
EQUIPO					
DIBUJO : MAX MUÑOZ					
ESCALA		SUPERFICIE		FECHA FEB 73	