
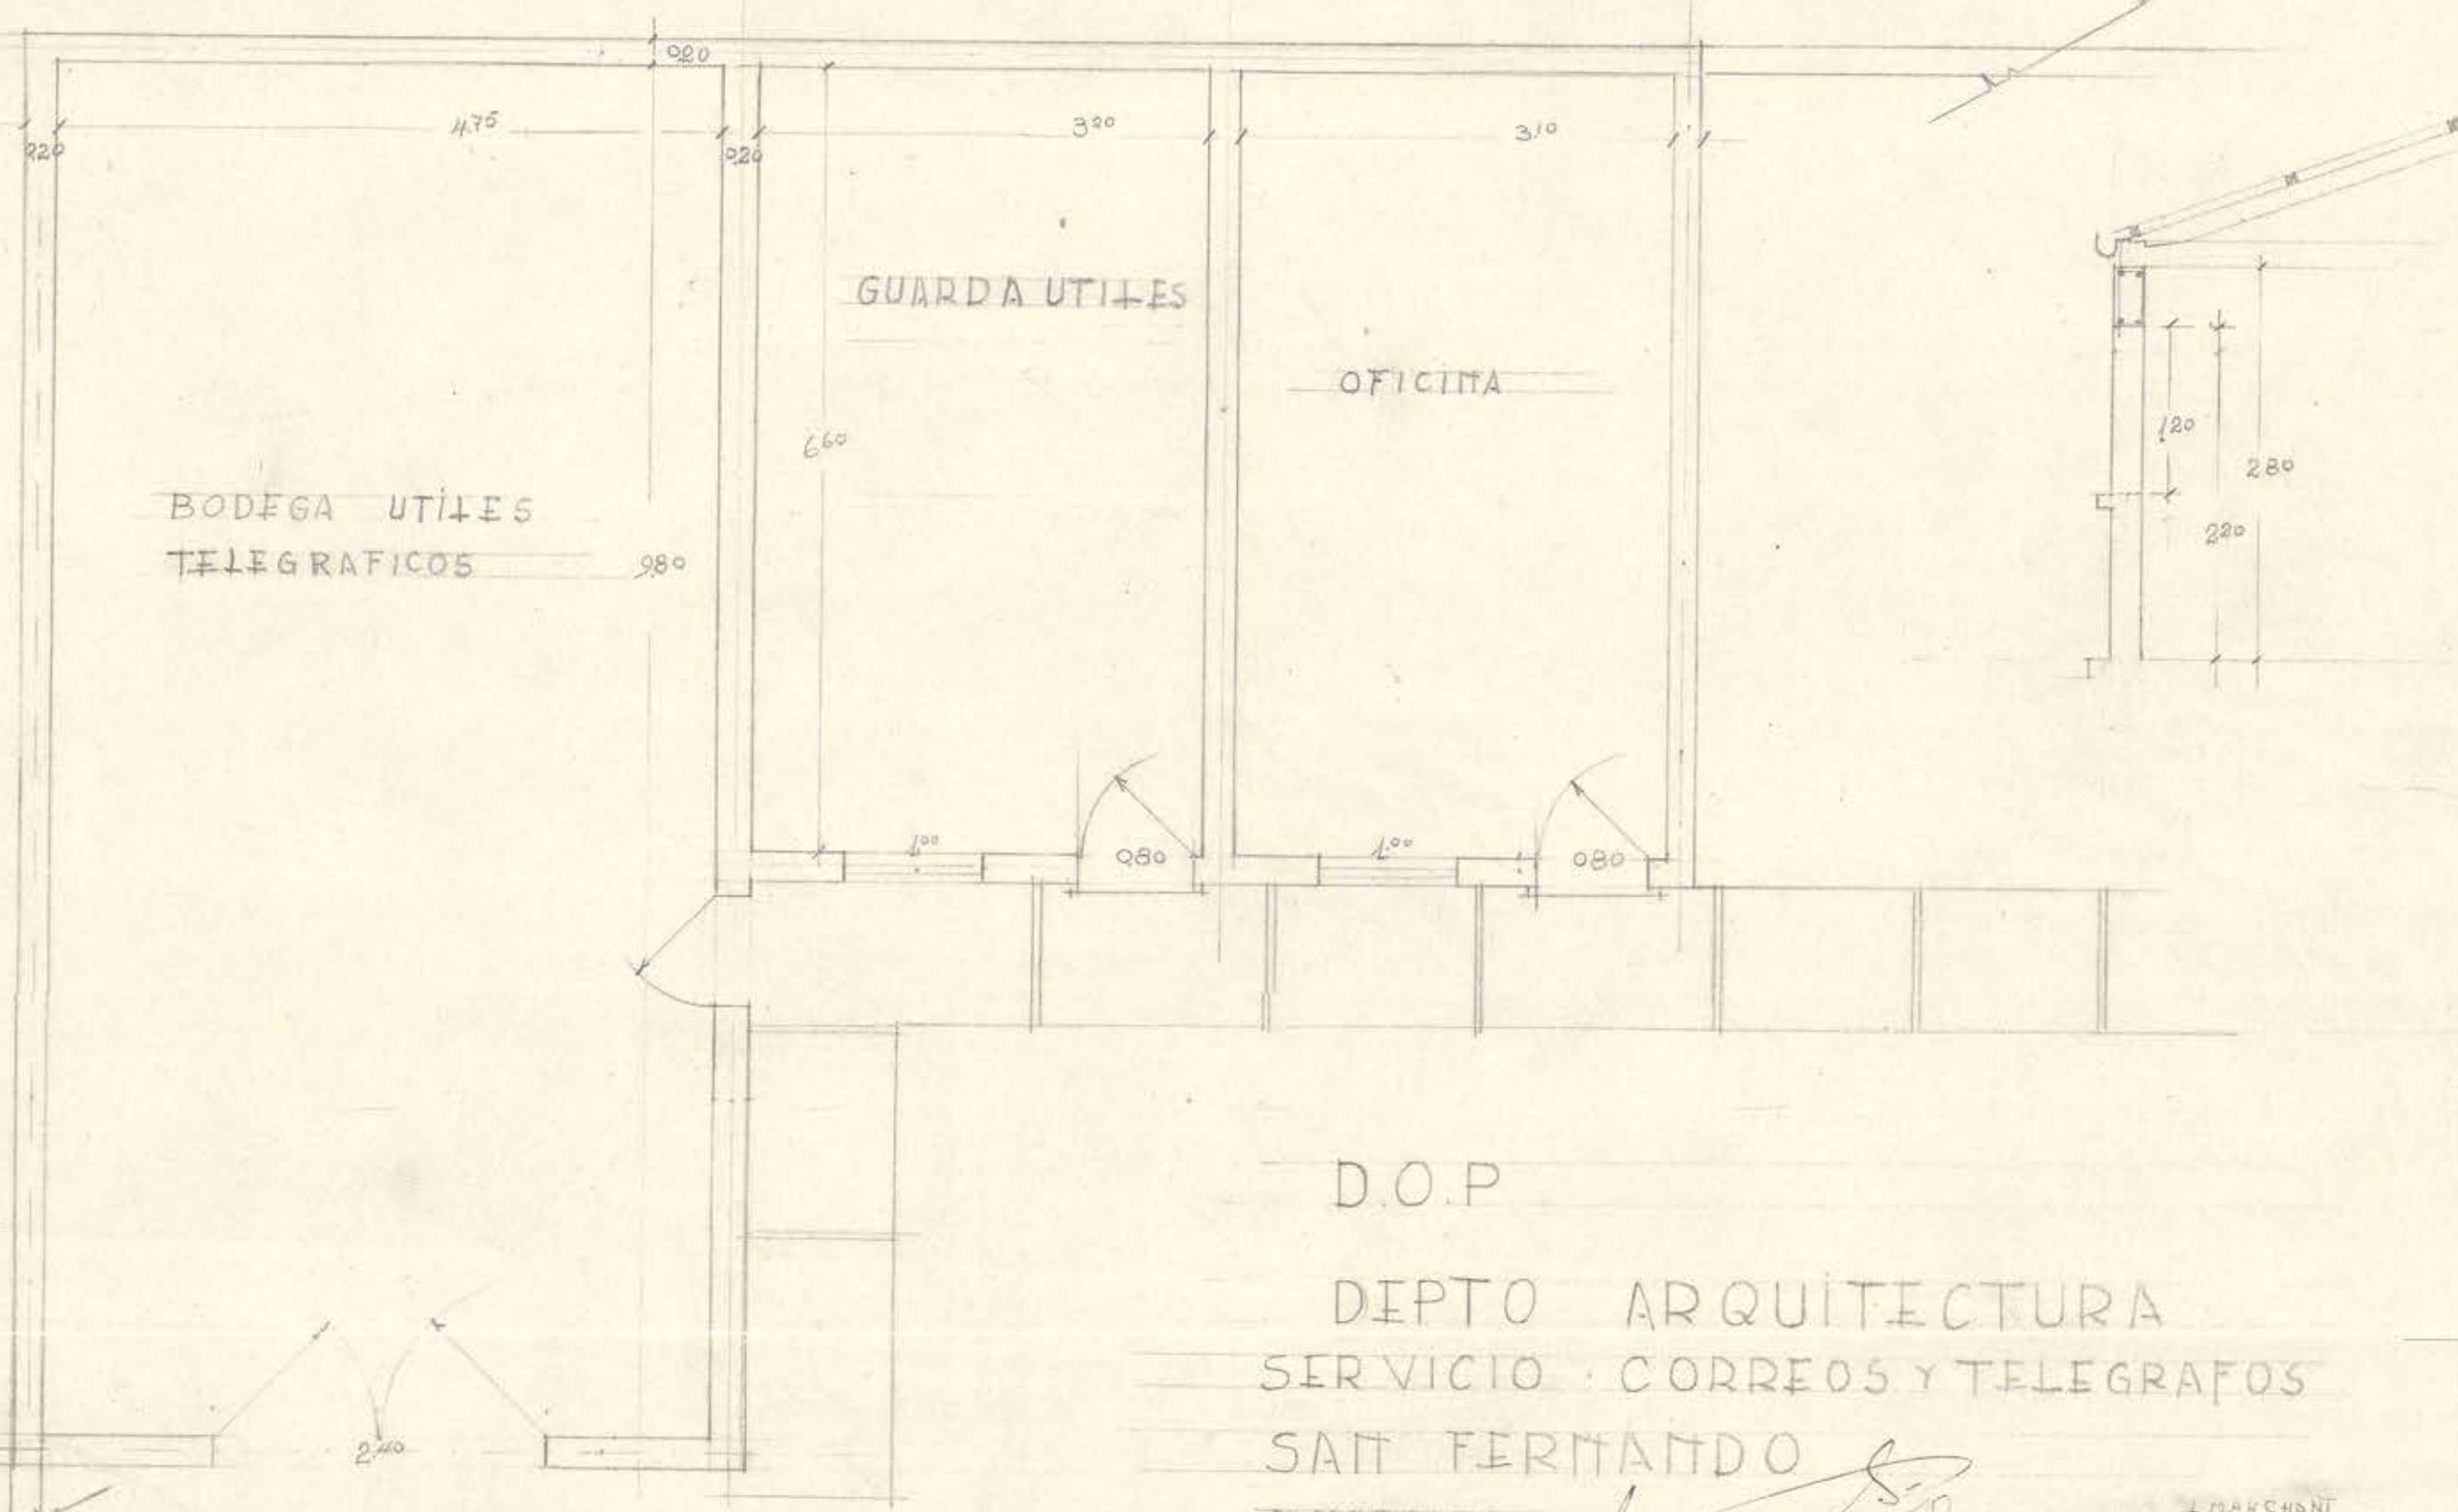


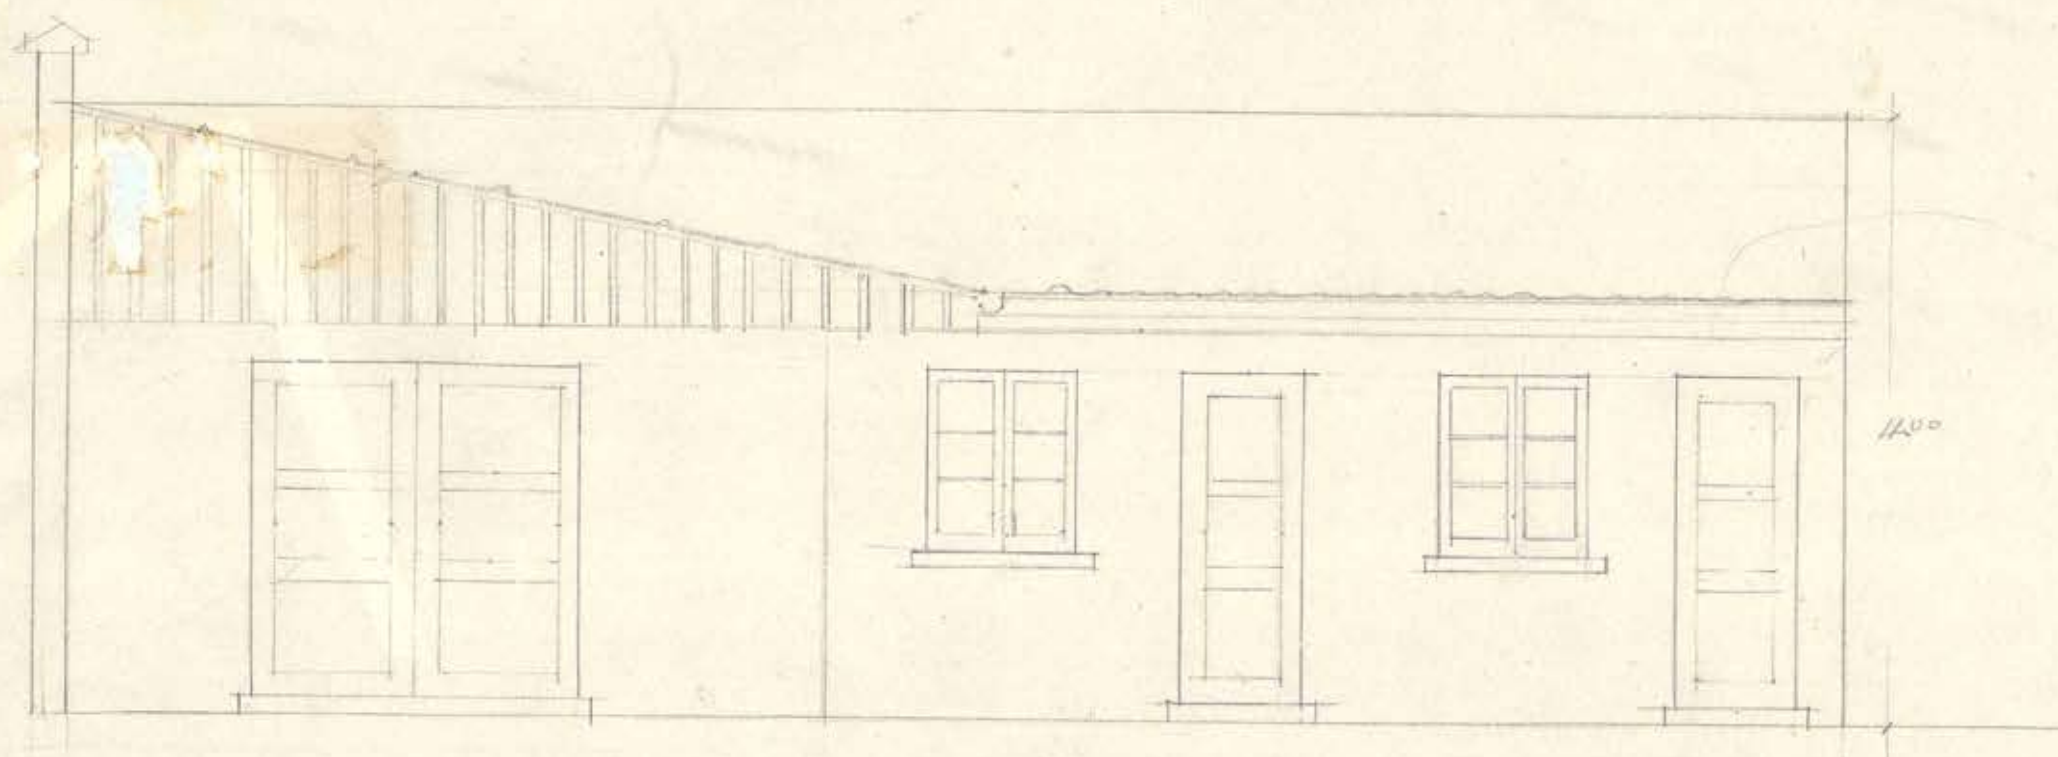

D.O.P

DIPTO ARQUITECTURA
SERVICIO CORREOS Y TELEGRAFOS
SAN FERNANDO

MORALES
ARQTO

0.40x0.40

Handwritten signature and date: 4-X-50

4.50
+ MERCHANT
DIB.

50760