
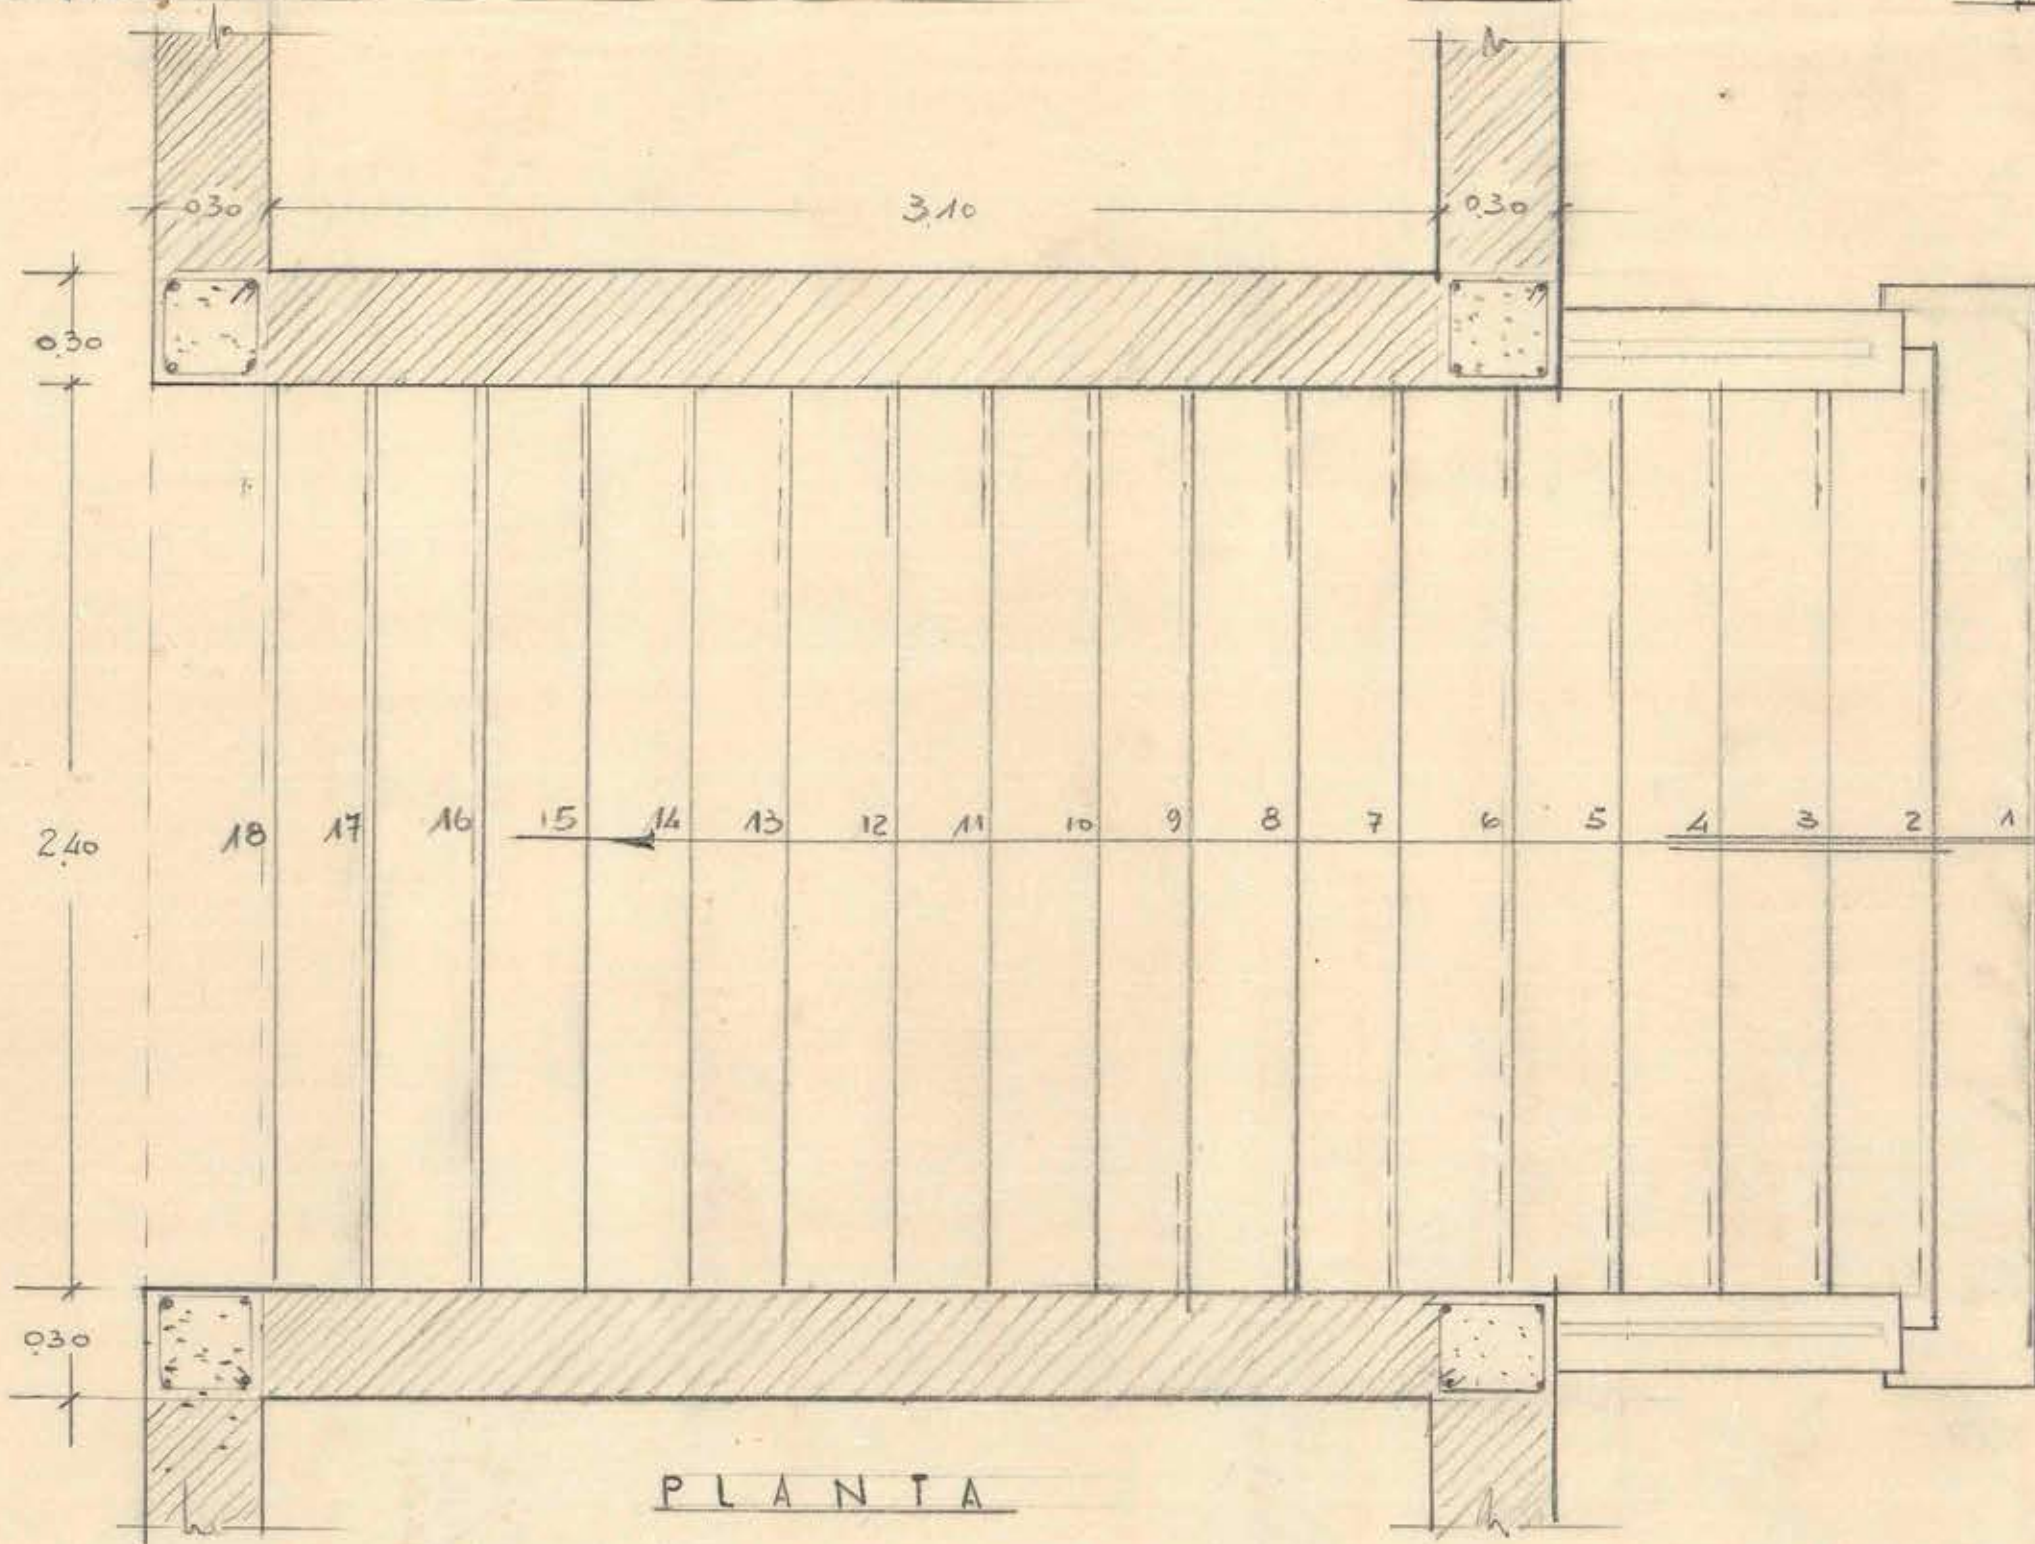


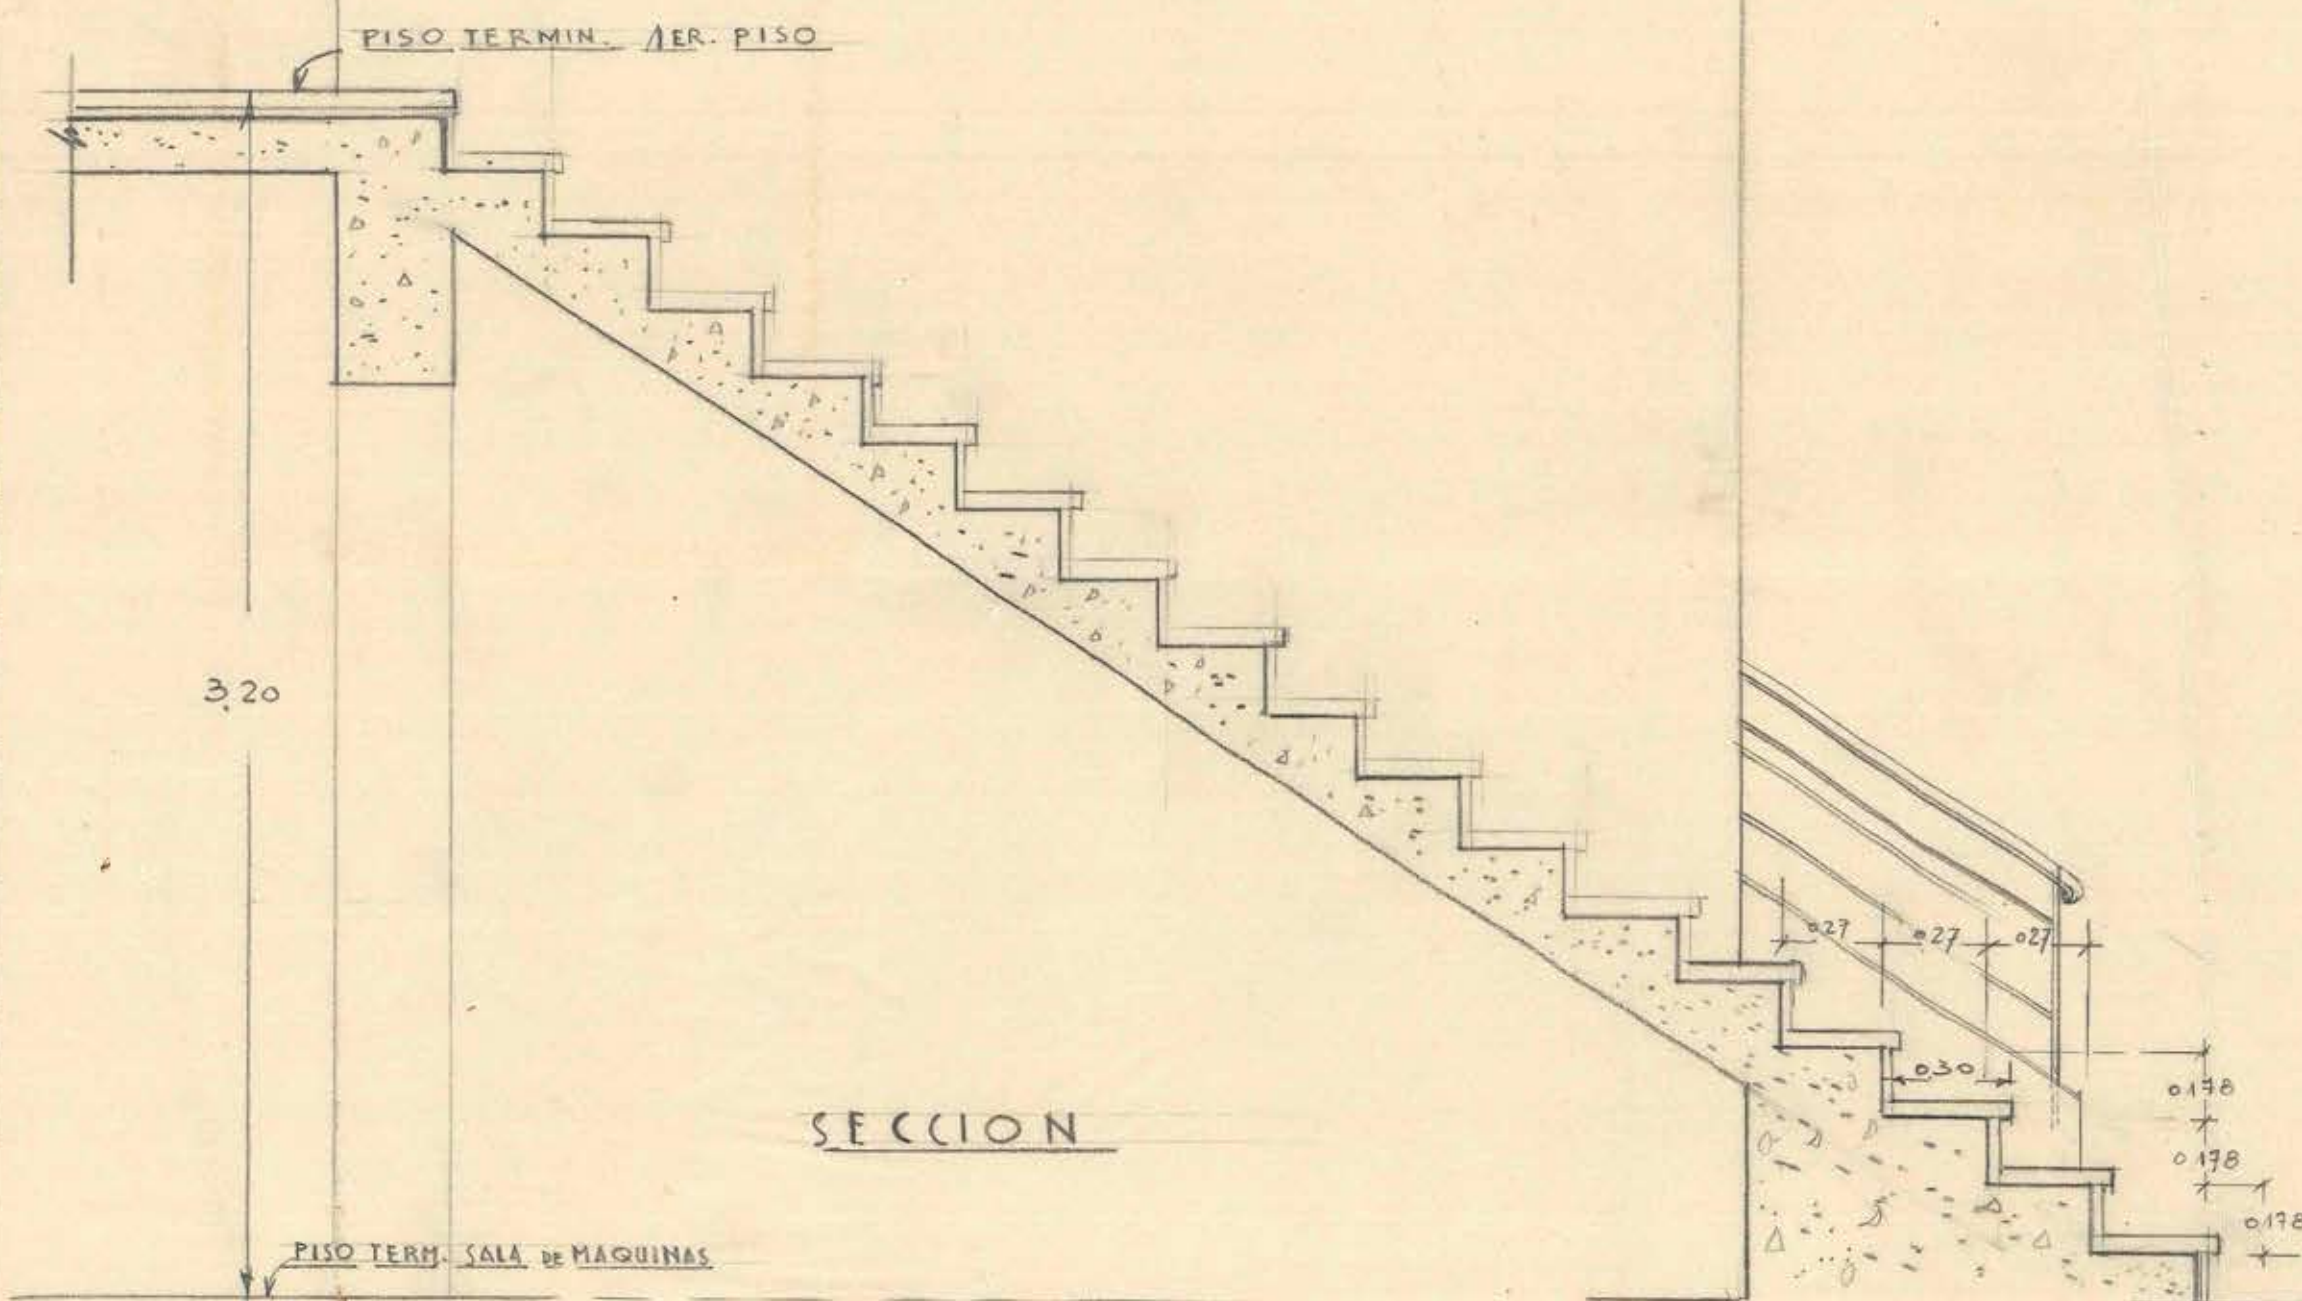

PISO A PISO

H = 3.20 M.

SON 18 GRADAS
DE 0.27 + 0.03 NARIZ
Y DE 0.178 ALTURA

VB:

[Signature]
[Signature]
DIC-46

ESCALERA DE LA SALA DE MAQUINAS

ESC.: 0.05 = 1M.