
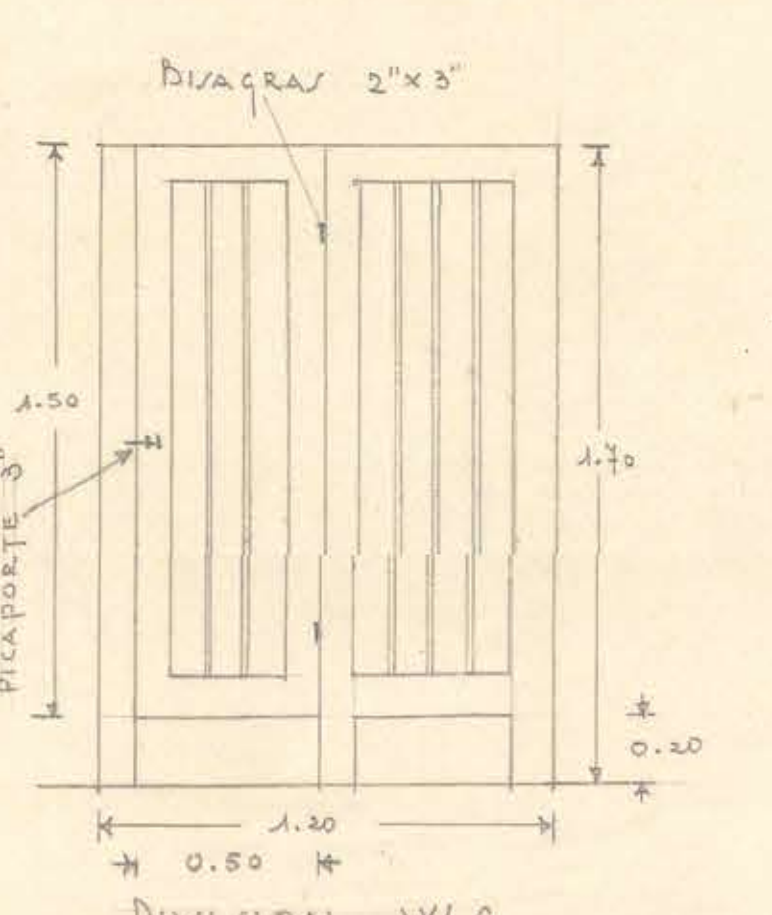
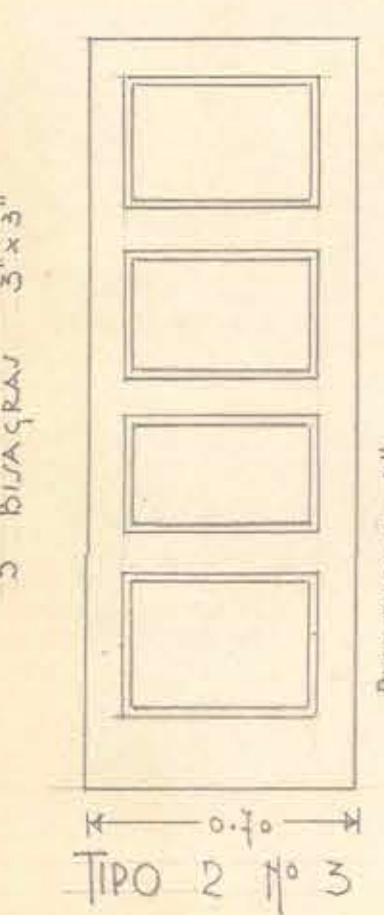
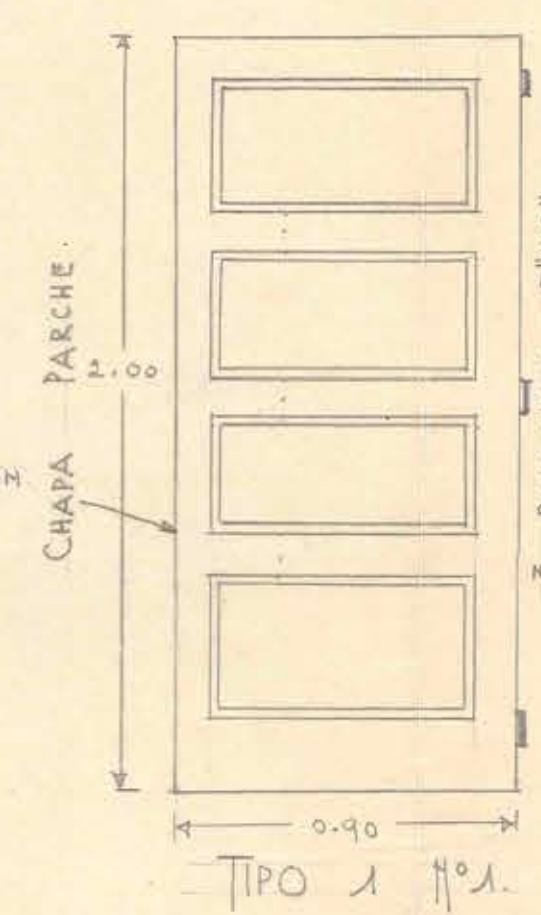
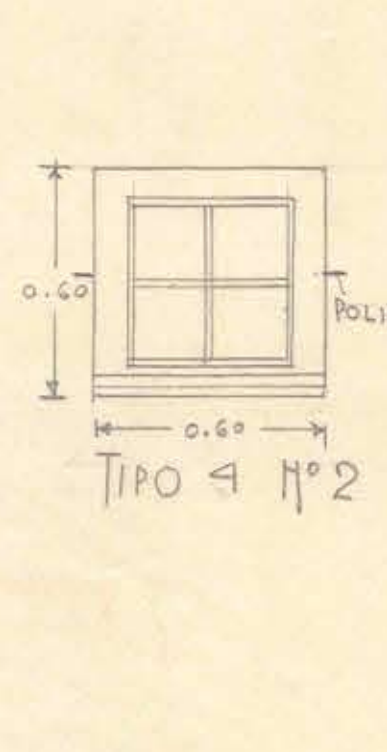
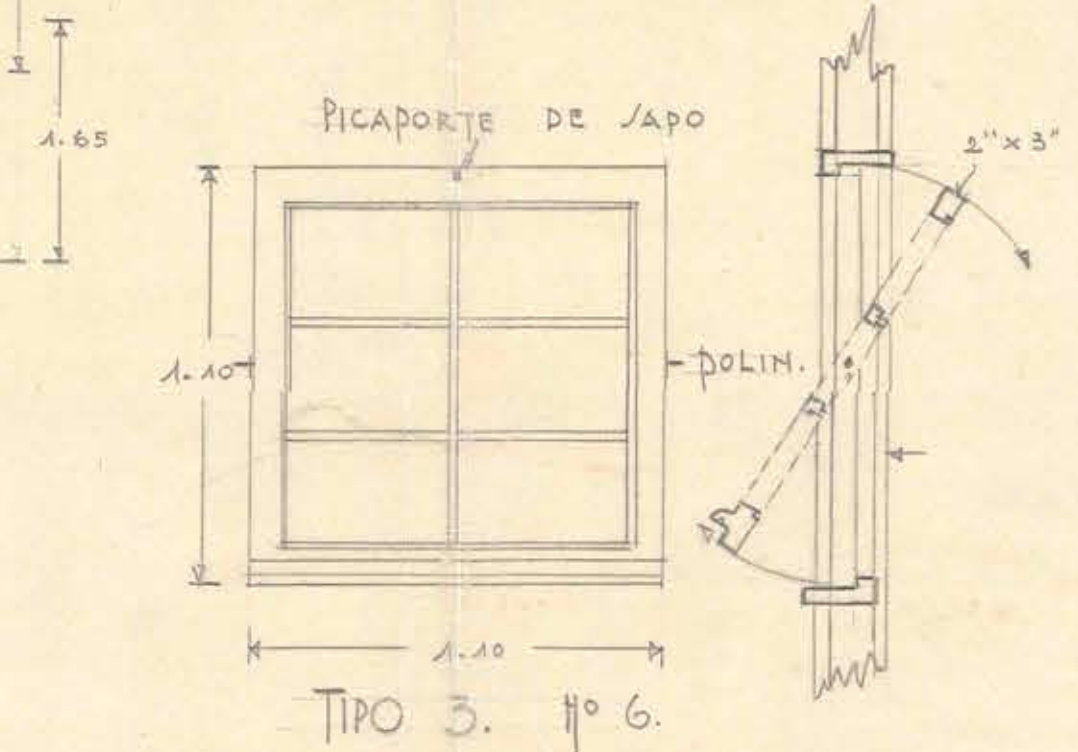
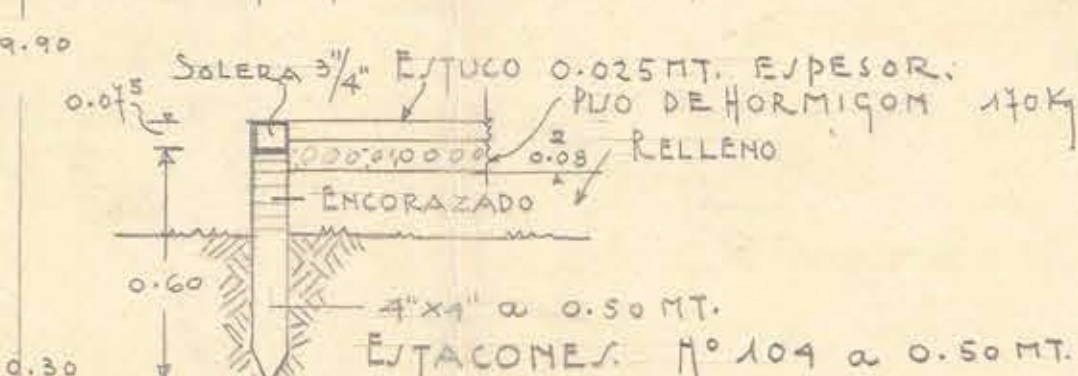
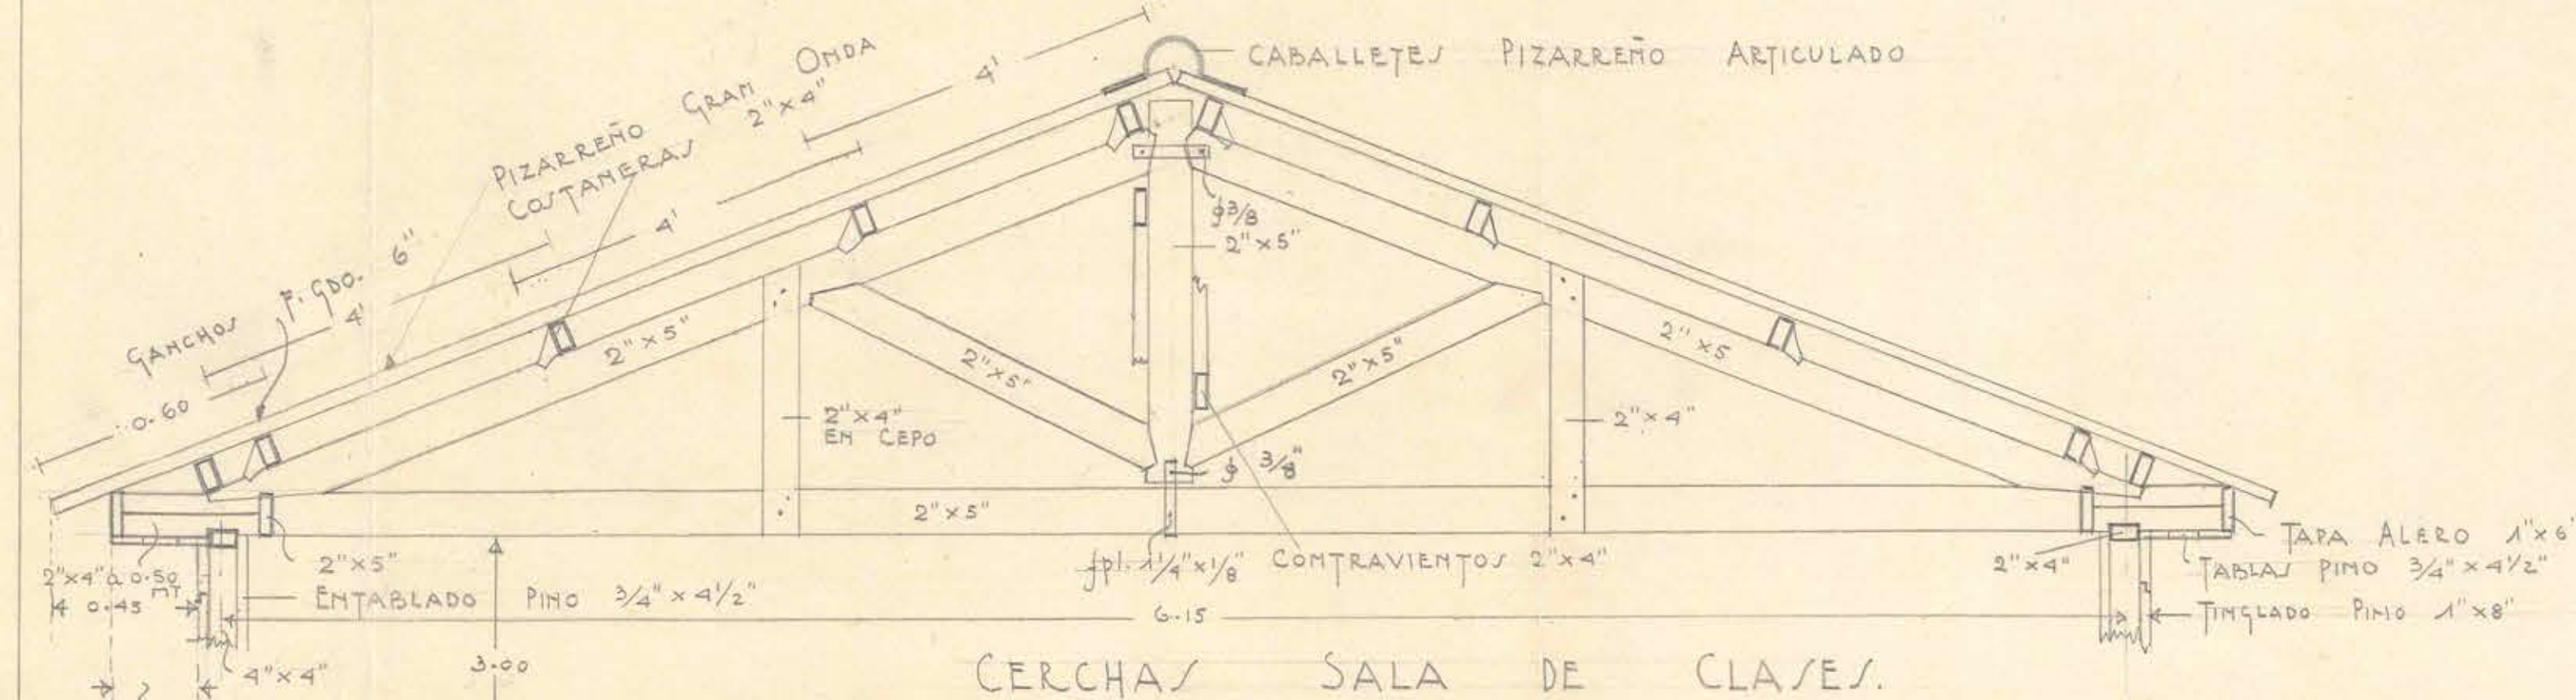
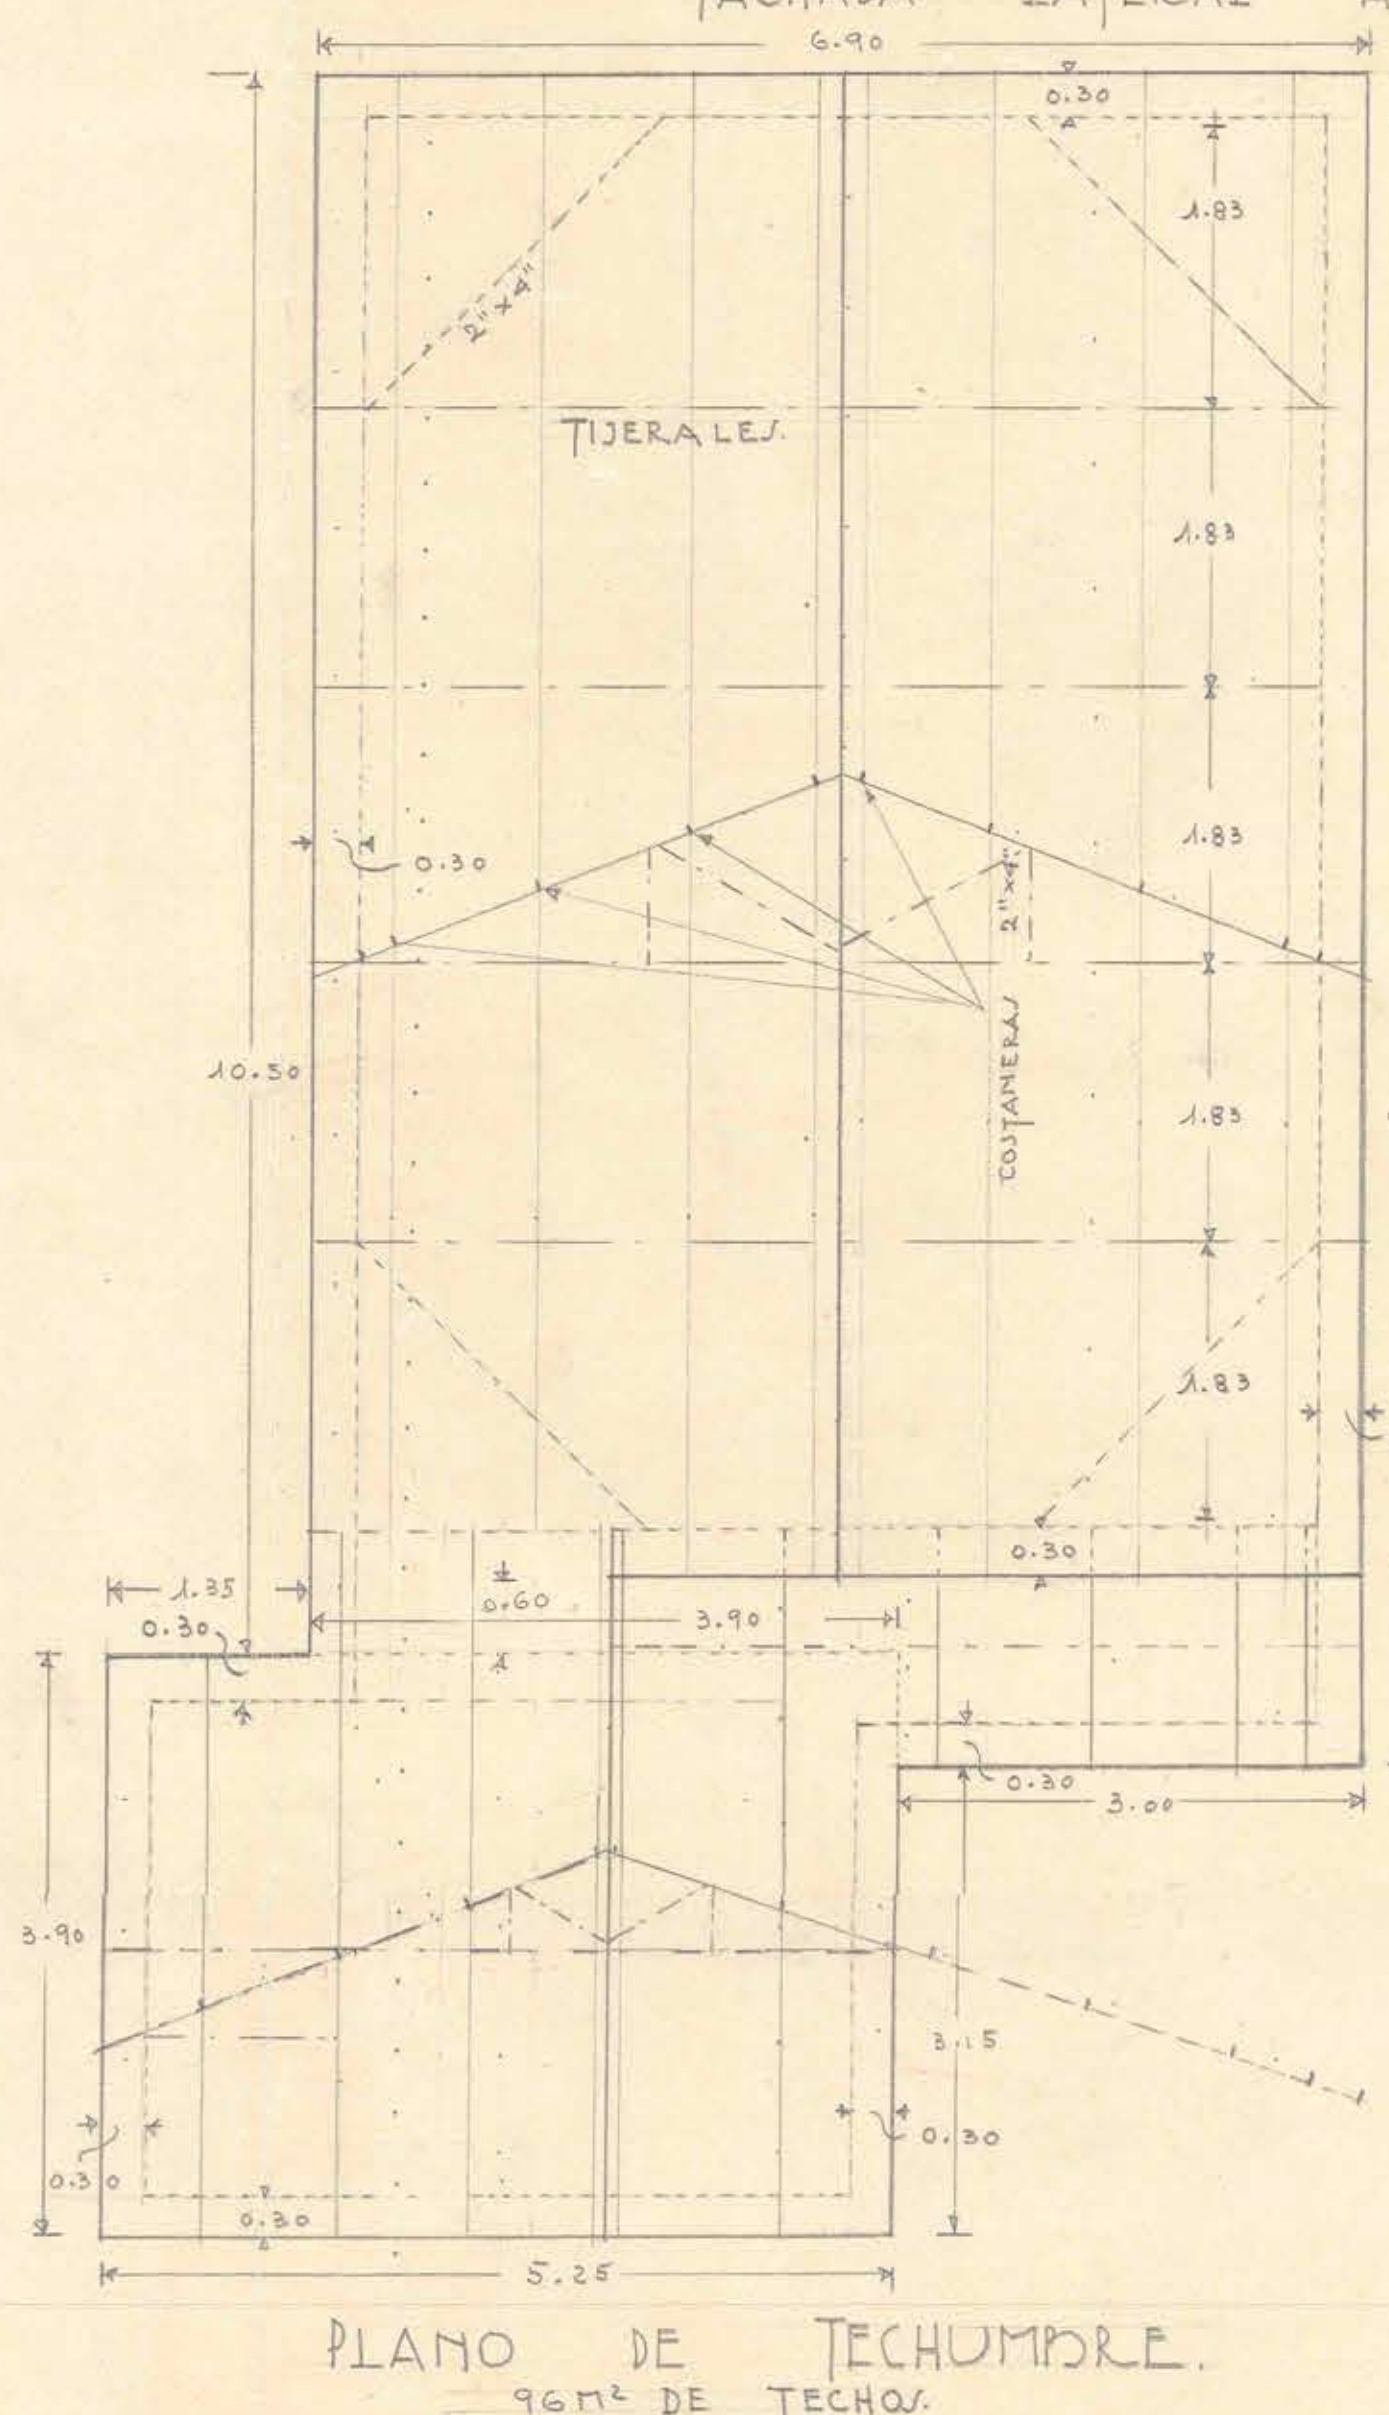
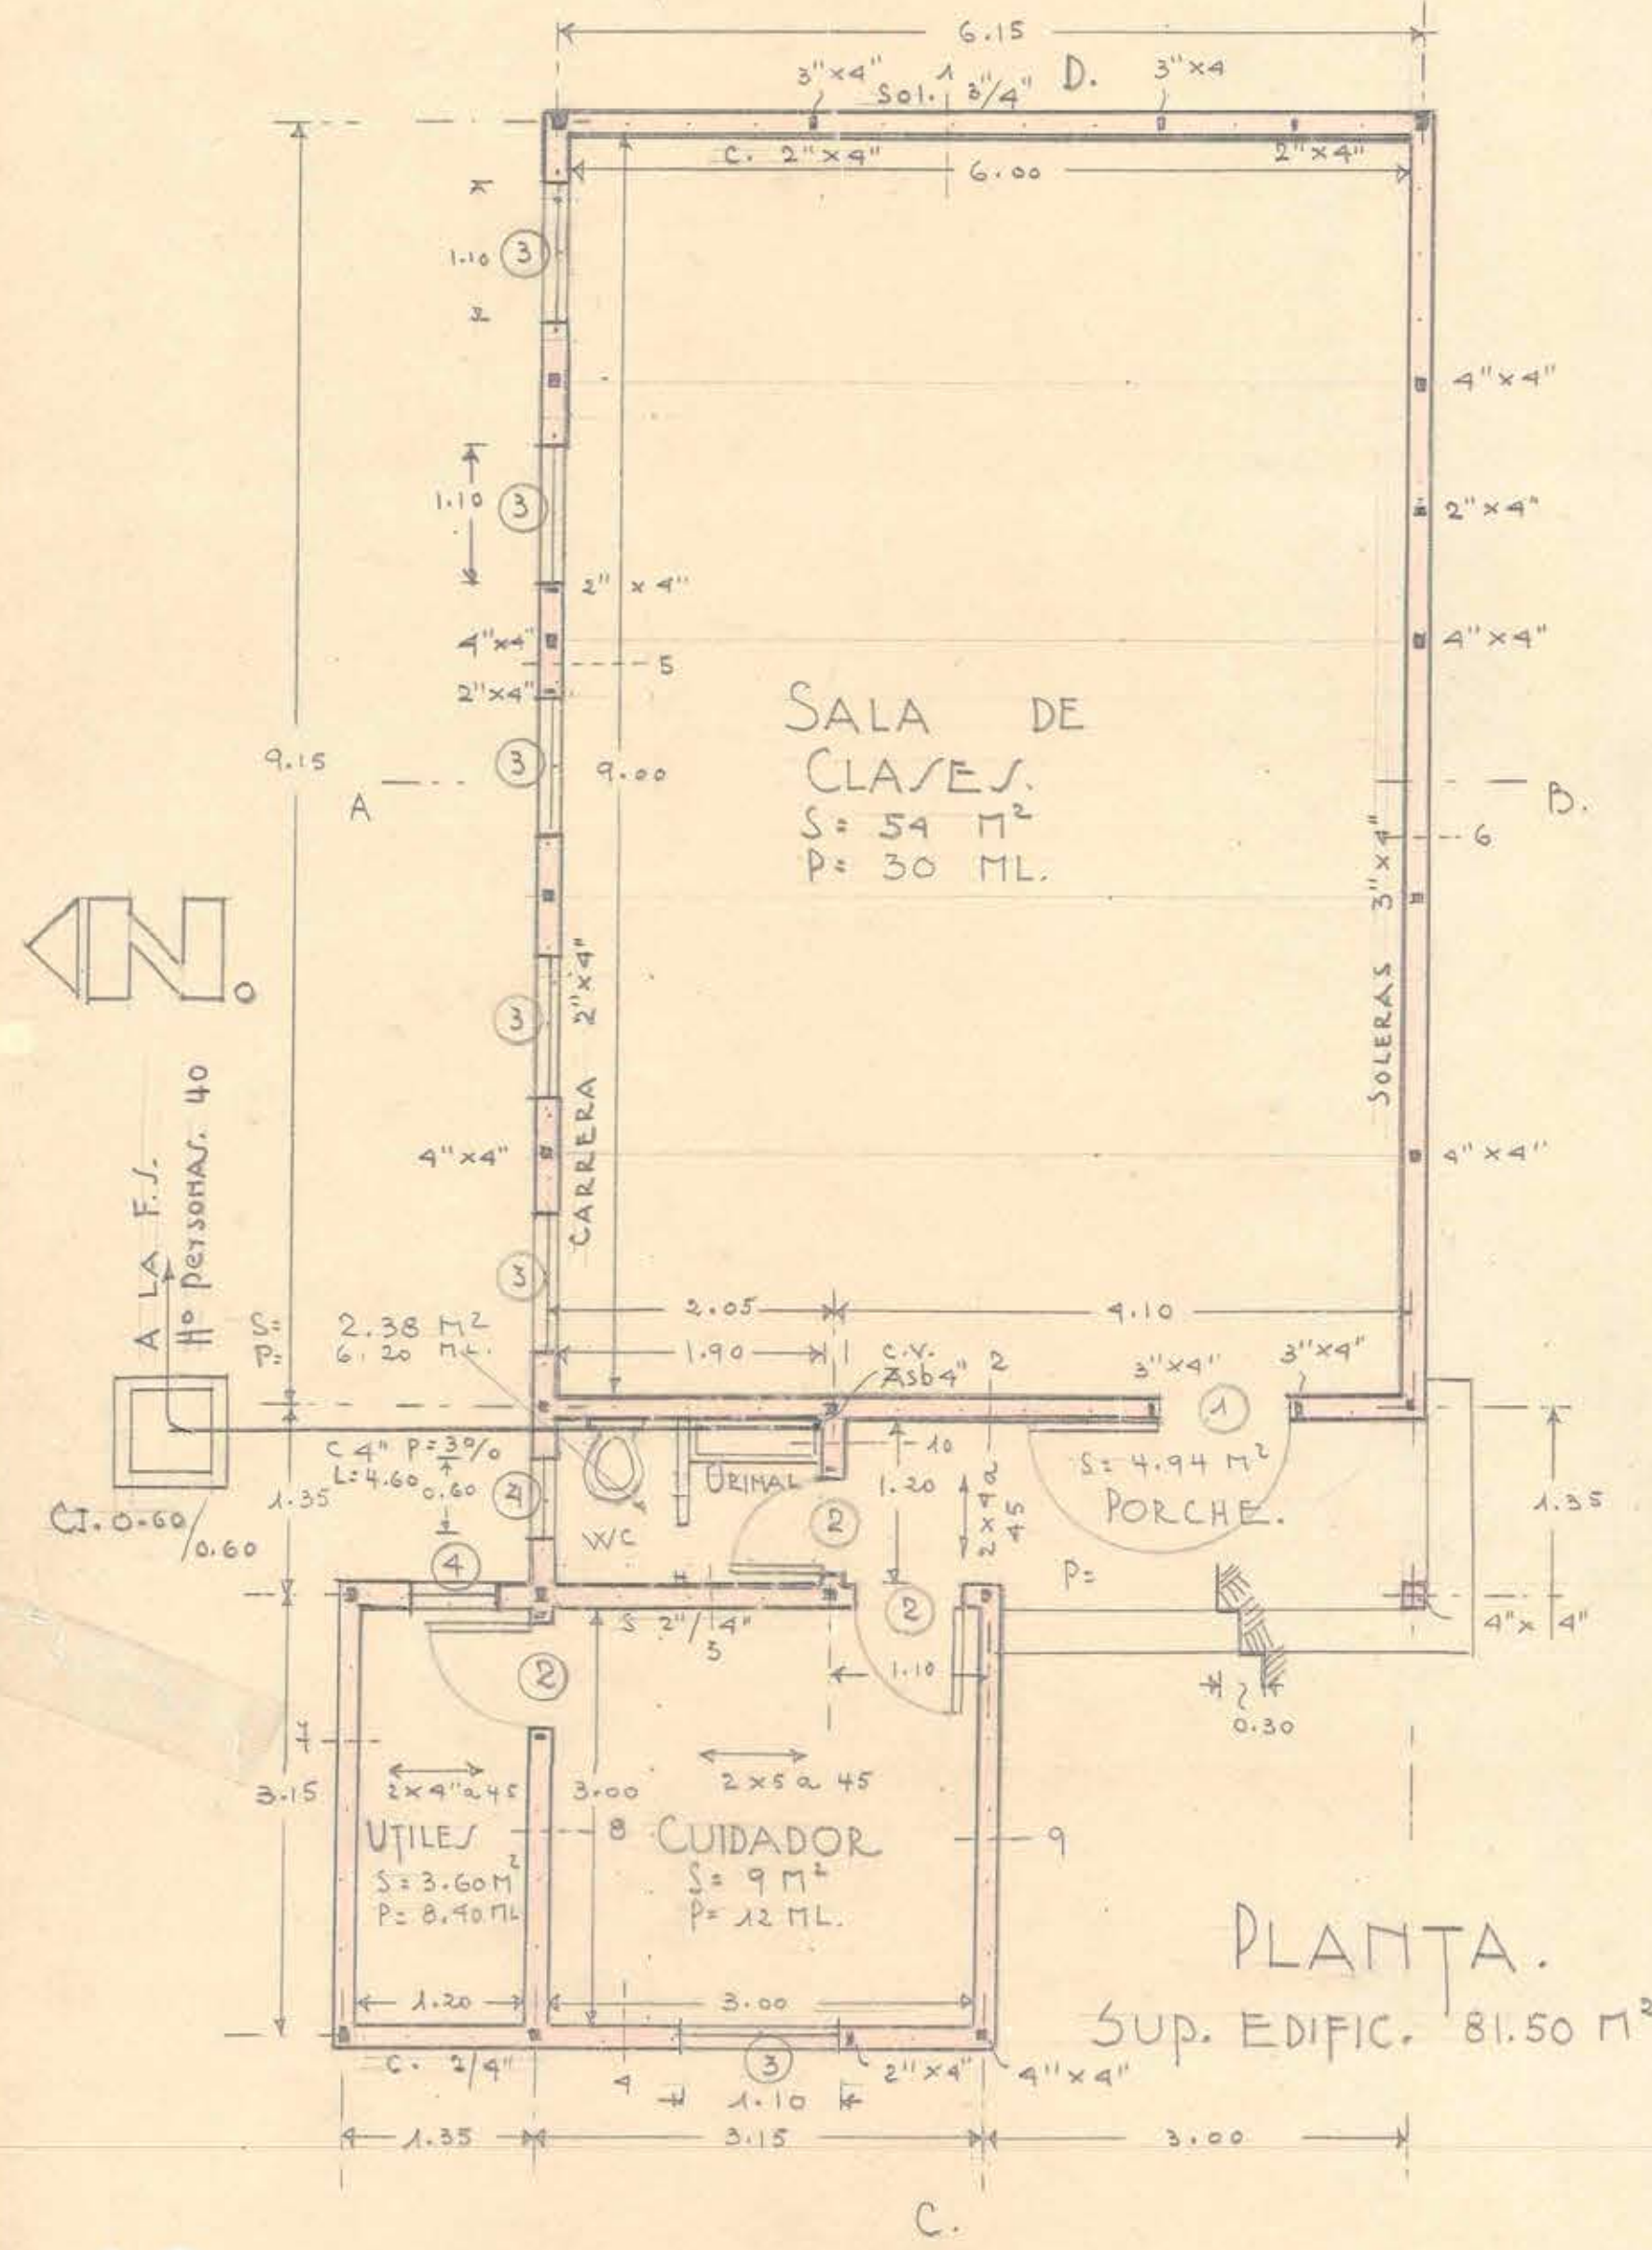
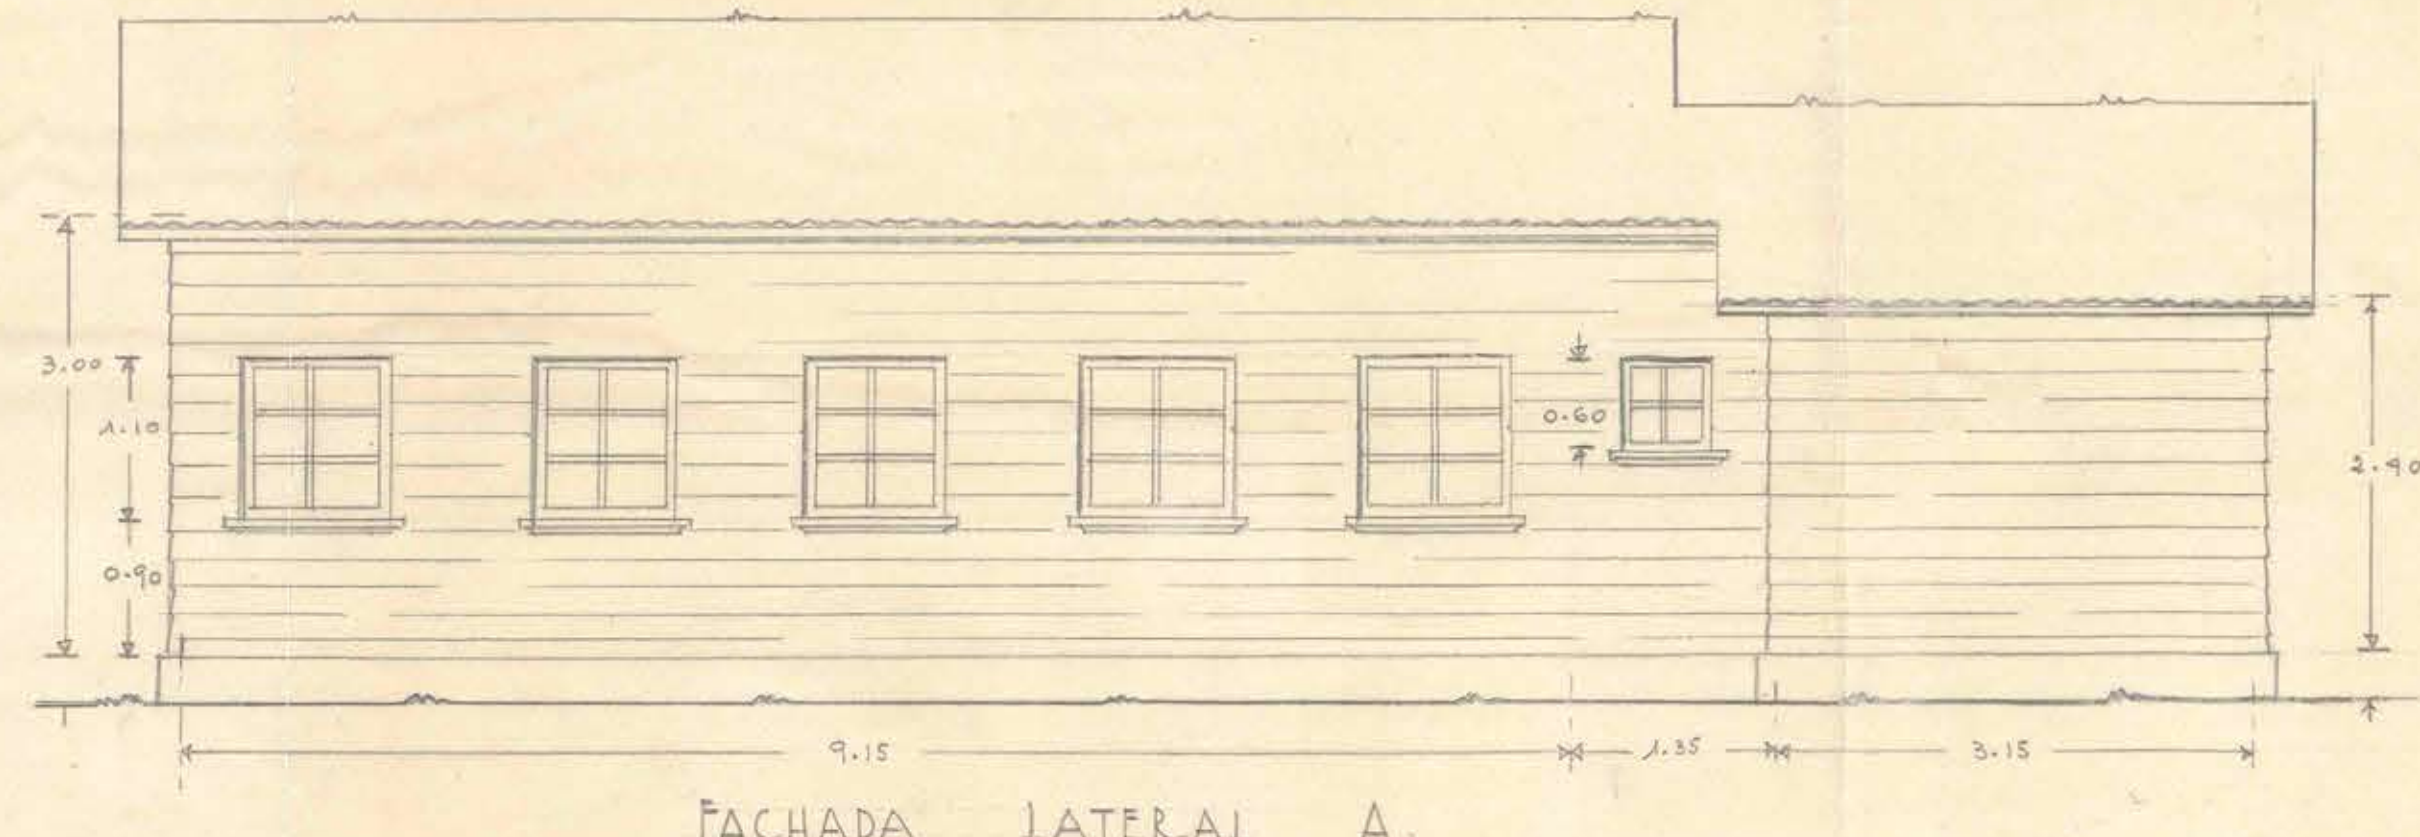
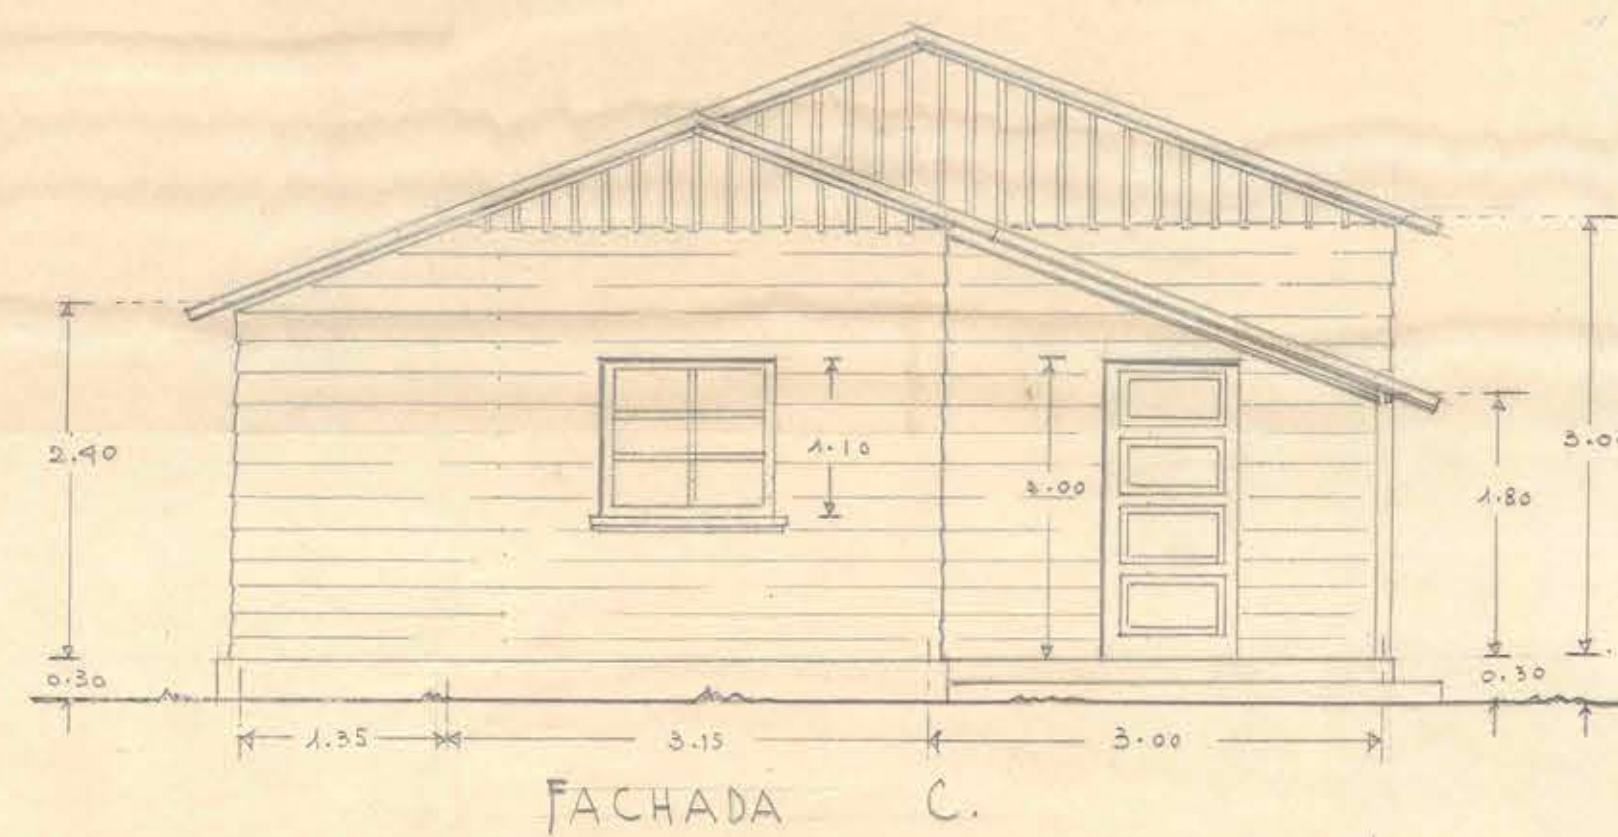
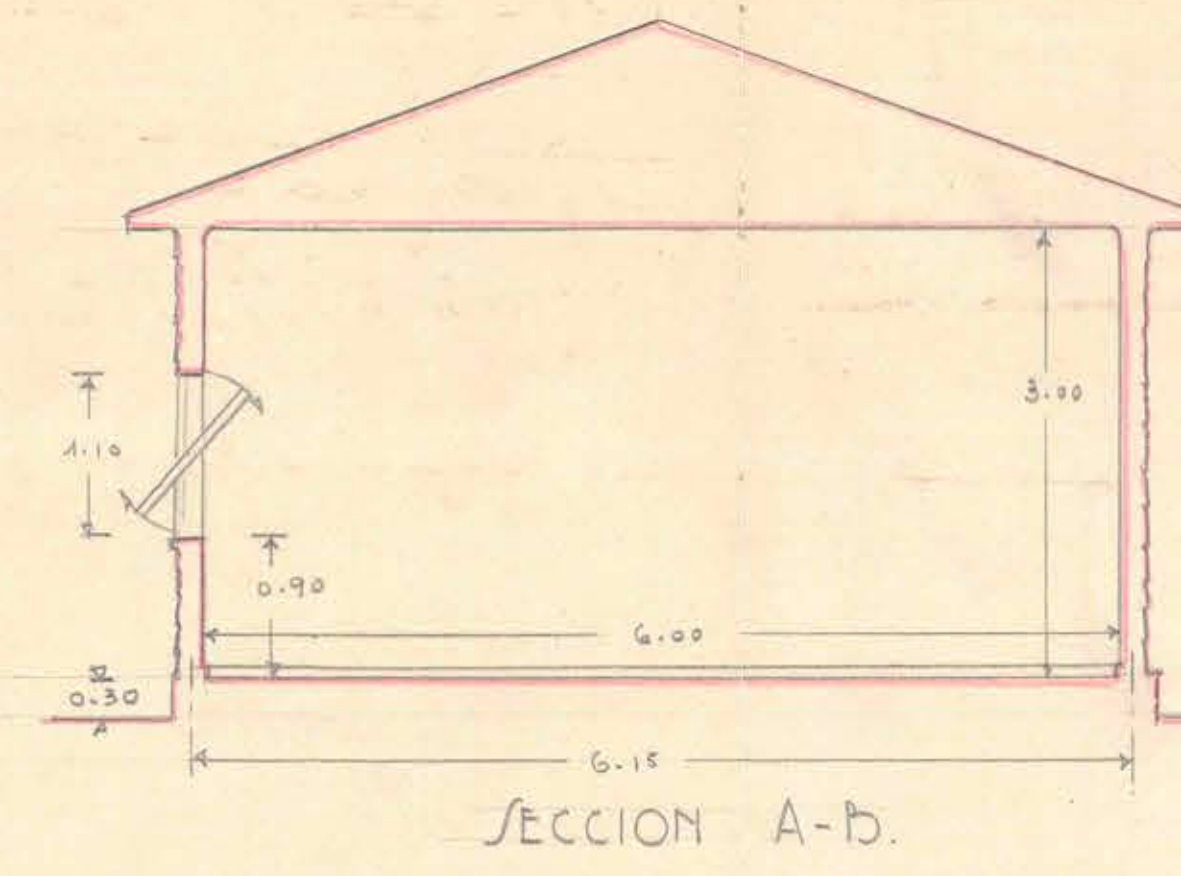
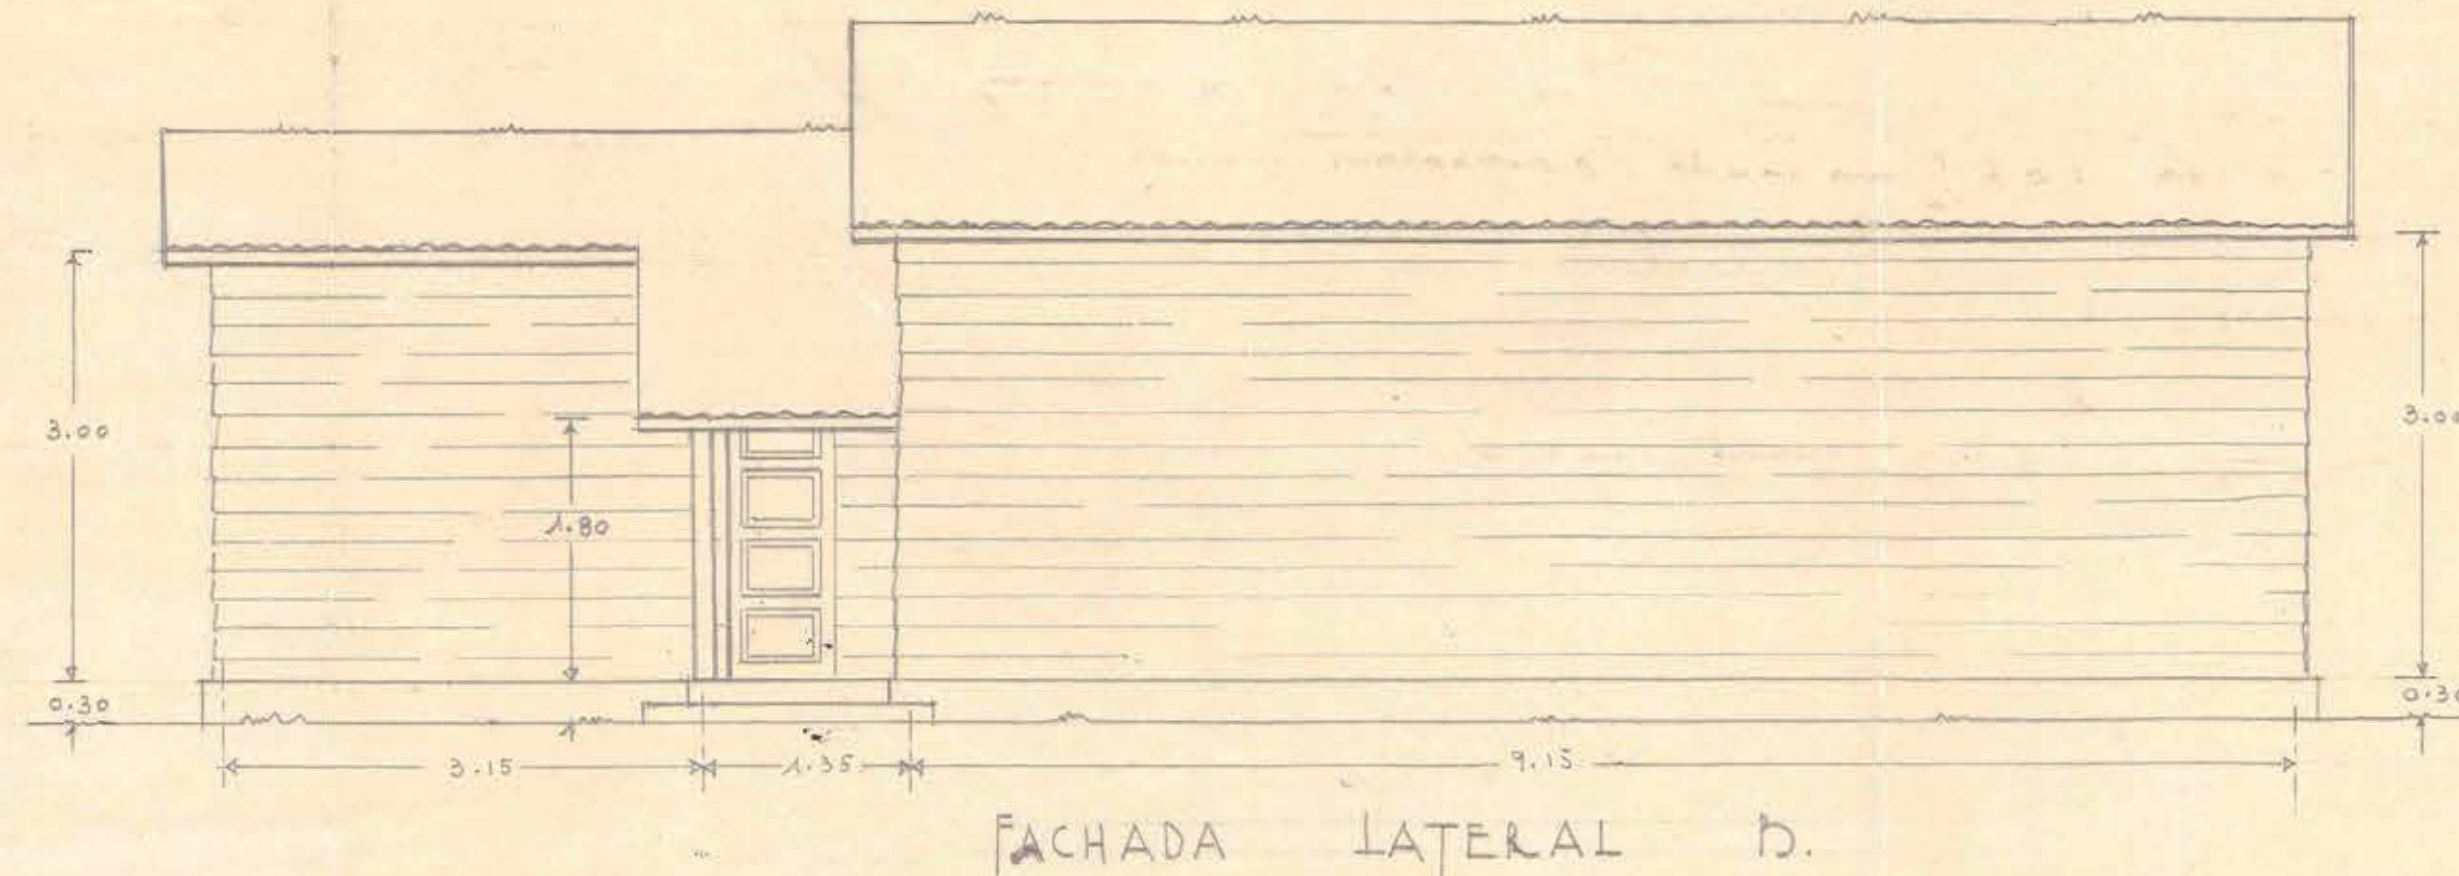


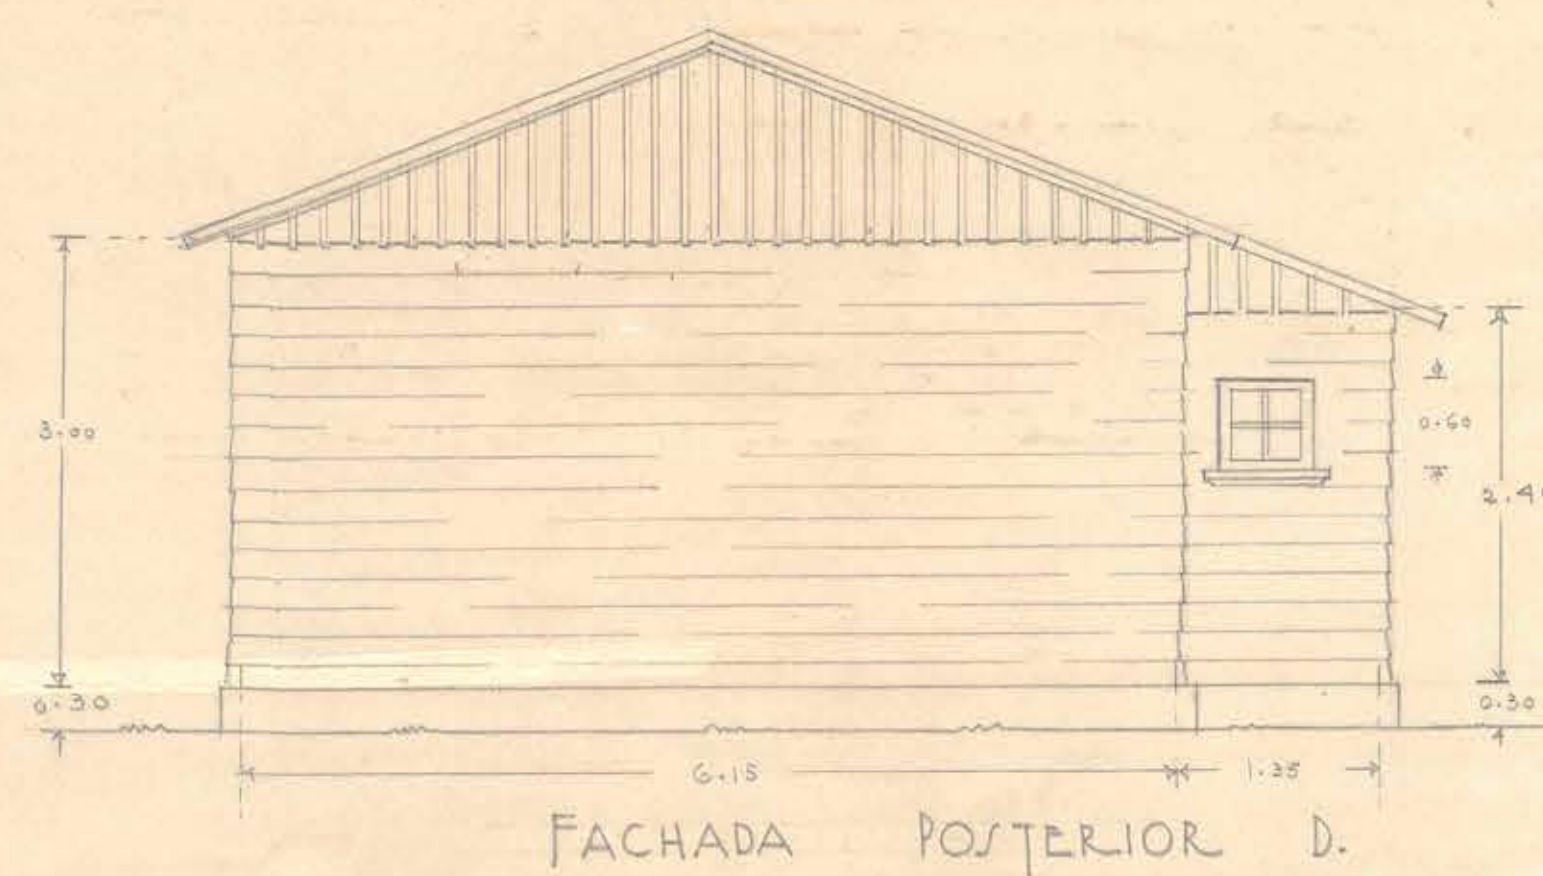

LISTA APROXIMADA DE MATERIALES				
Nº	DESCRIPCION	UNIDAD	CANTIDAD	VALOR
1	ESTACONES Nº 104 ROBLE	4" x 4" x 4 1/2 V.L.	18	20.48
24	PISO DE HORMIGON. M2. 71	SACOS CEMENTO	208	24.96
25	RELLENO HORN. TABIQUEZ 4 M3	"	5	5.00
26	ESTUCCO, ENCORAZADO ETC.; GRADAS.	"	200	500.00

D. O. P. DEPARTAMENTO DE ARQUITECTURA. CONSEJO PROVINCIAL DE ALFABETIZACION. ESCALA: 0.02 P/MT. DETALLES: 0.05

E. BENAVENTE M. ARQUITECTO. 590. 4-XI-1999.