
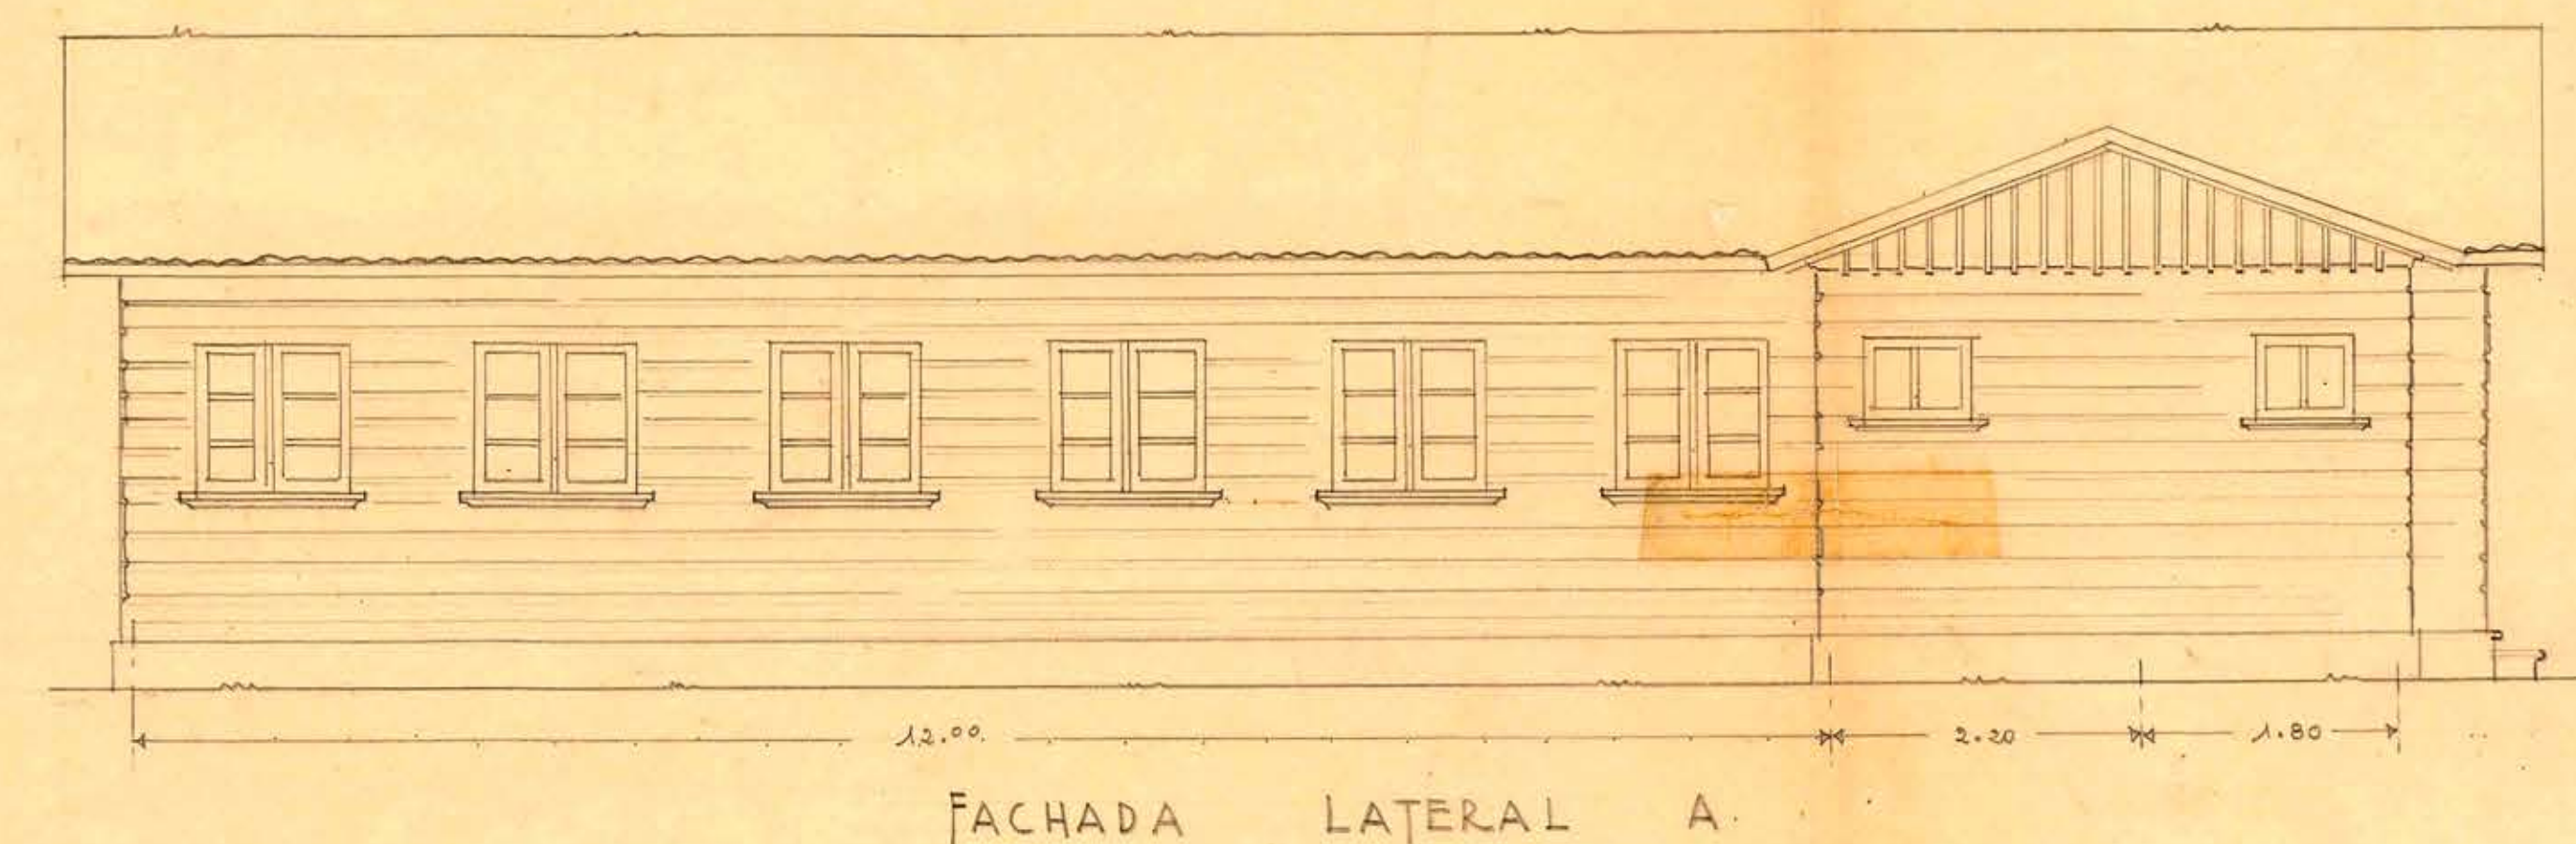


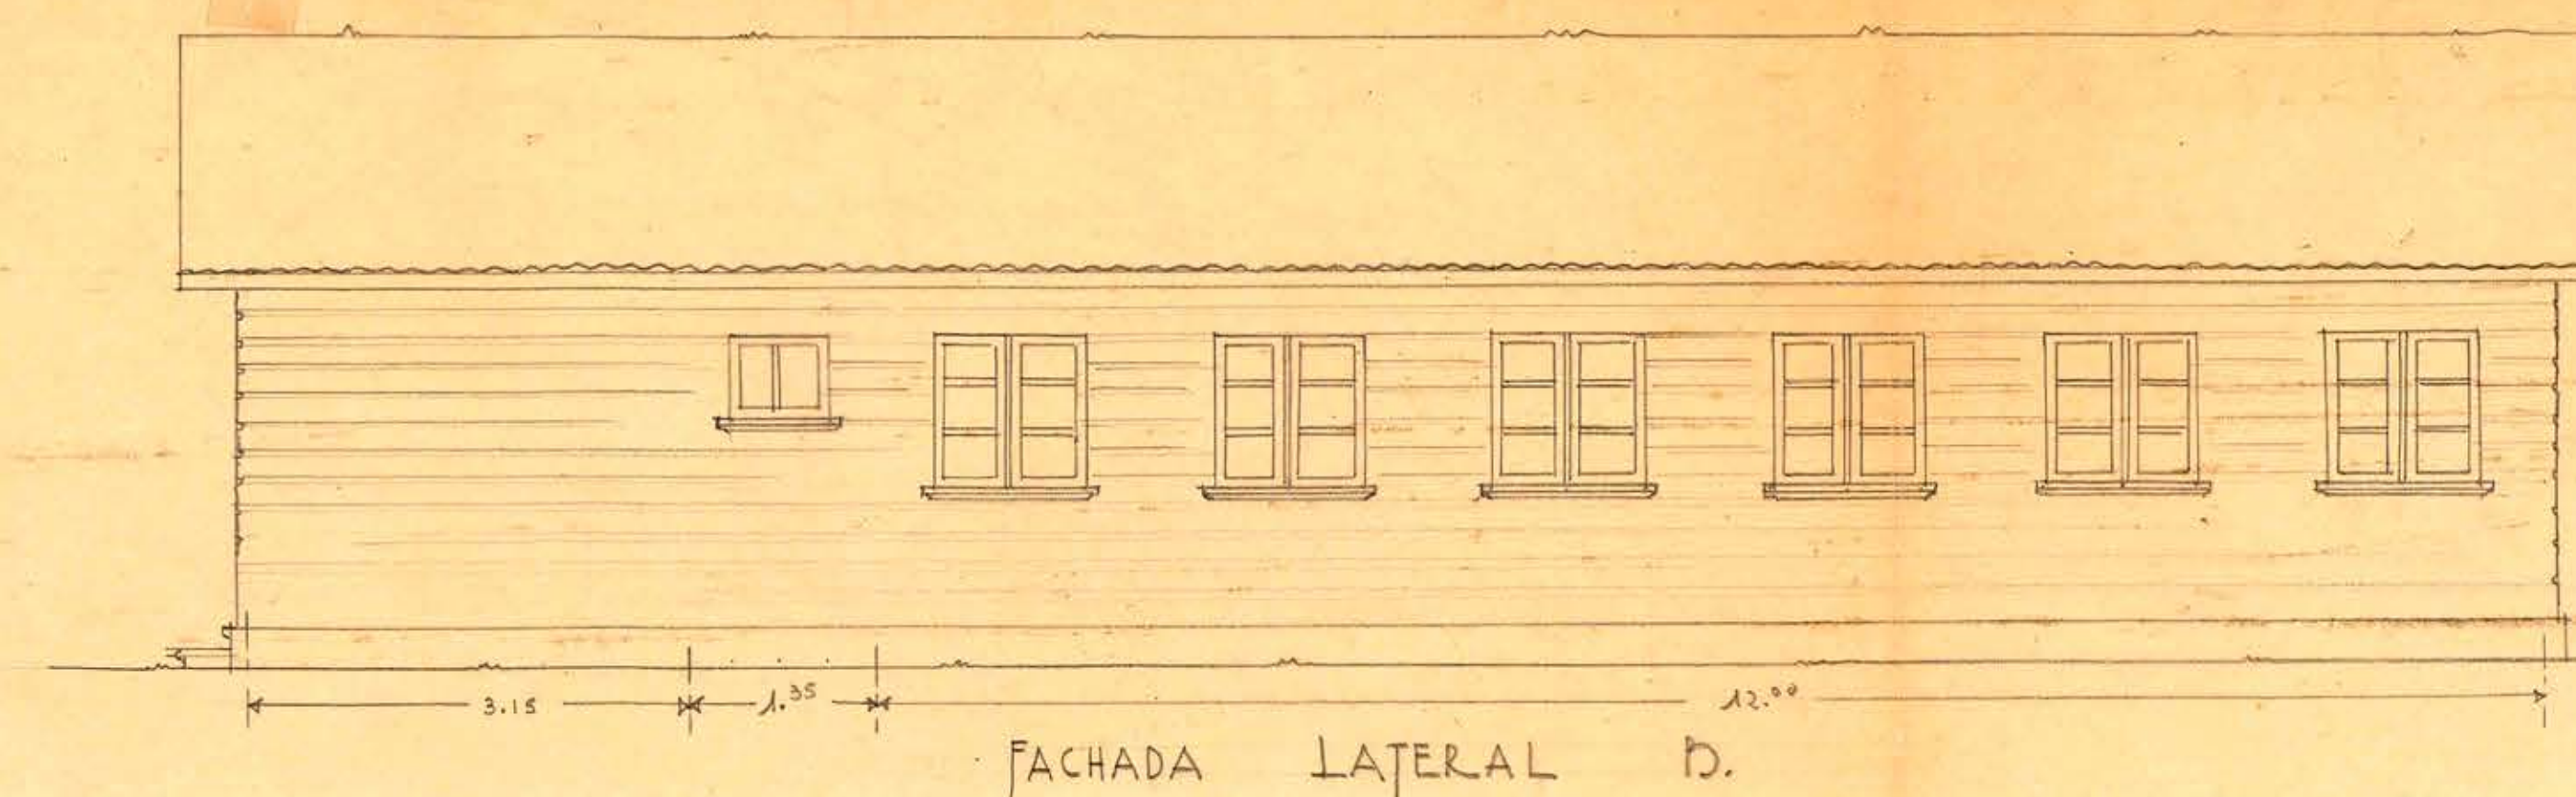






Labels and dimensions include:

- TIJALADO PIMO 1" x 8"
- SOLERA 3' x 4"
- 0.30
- 0.36
- MINIMO 0.60
- 0.40
- 0.60
- 0.30
- 3.15
- 2.65
- 1.85
- 2.85
- 0.90

Legend:

- a) TABLAS MOLDE, ALAMO 1" x 8" - M° 50
- 1" x 2" 1" 60

FACHADA PRINCIPAL.

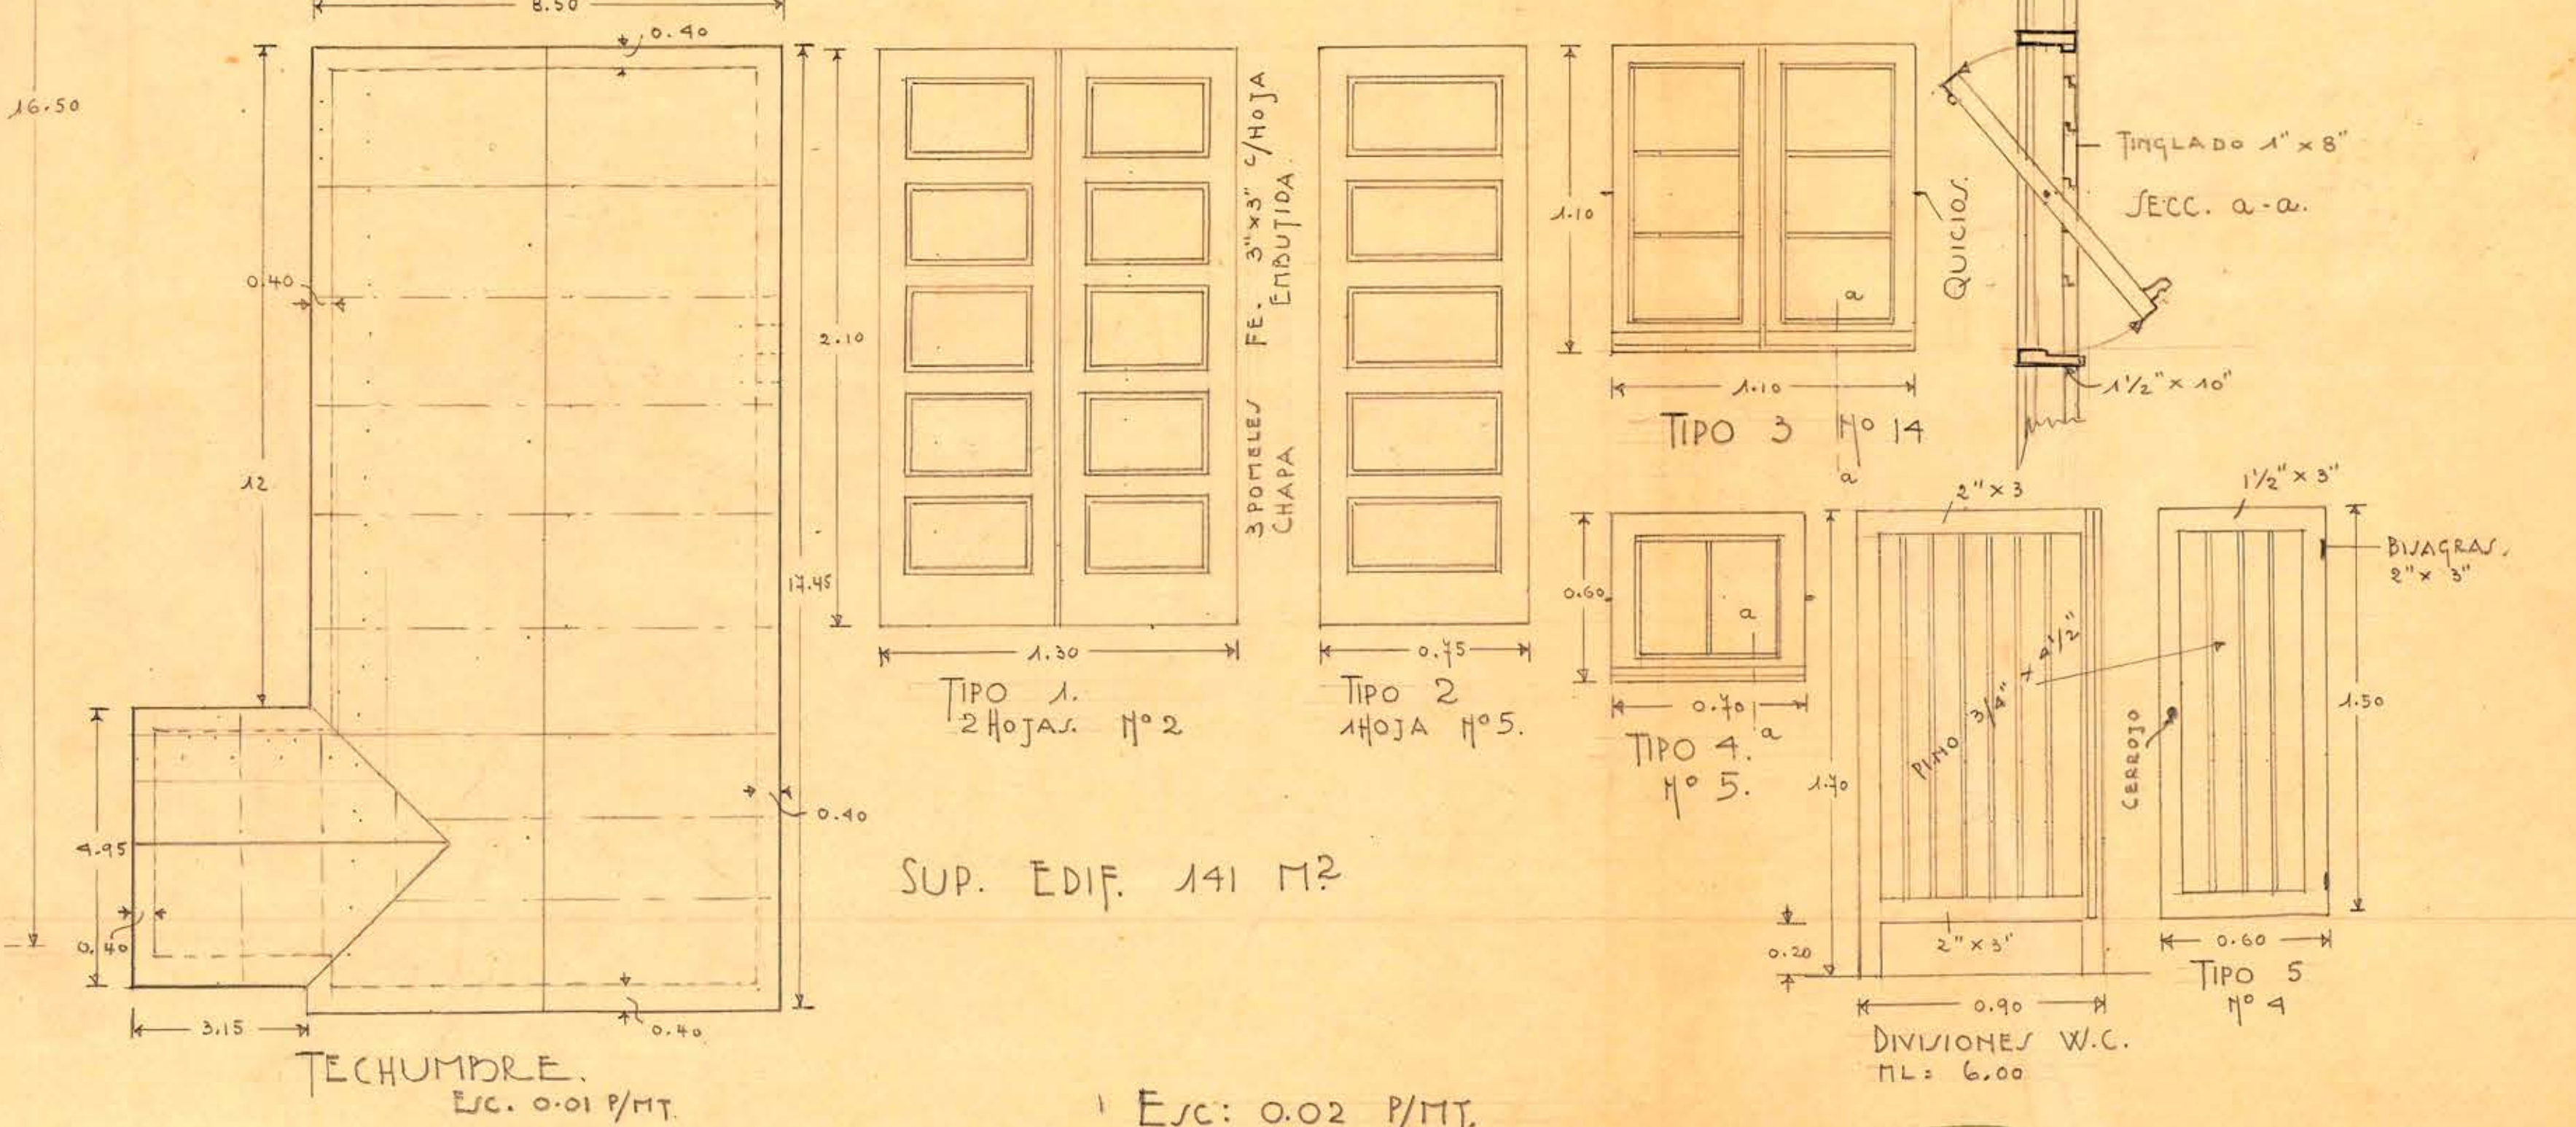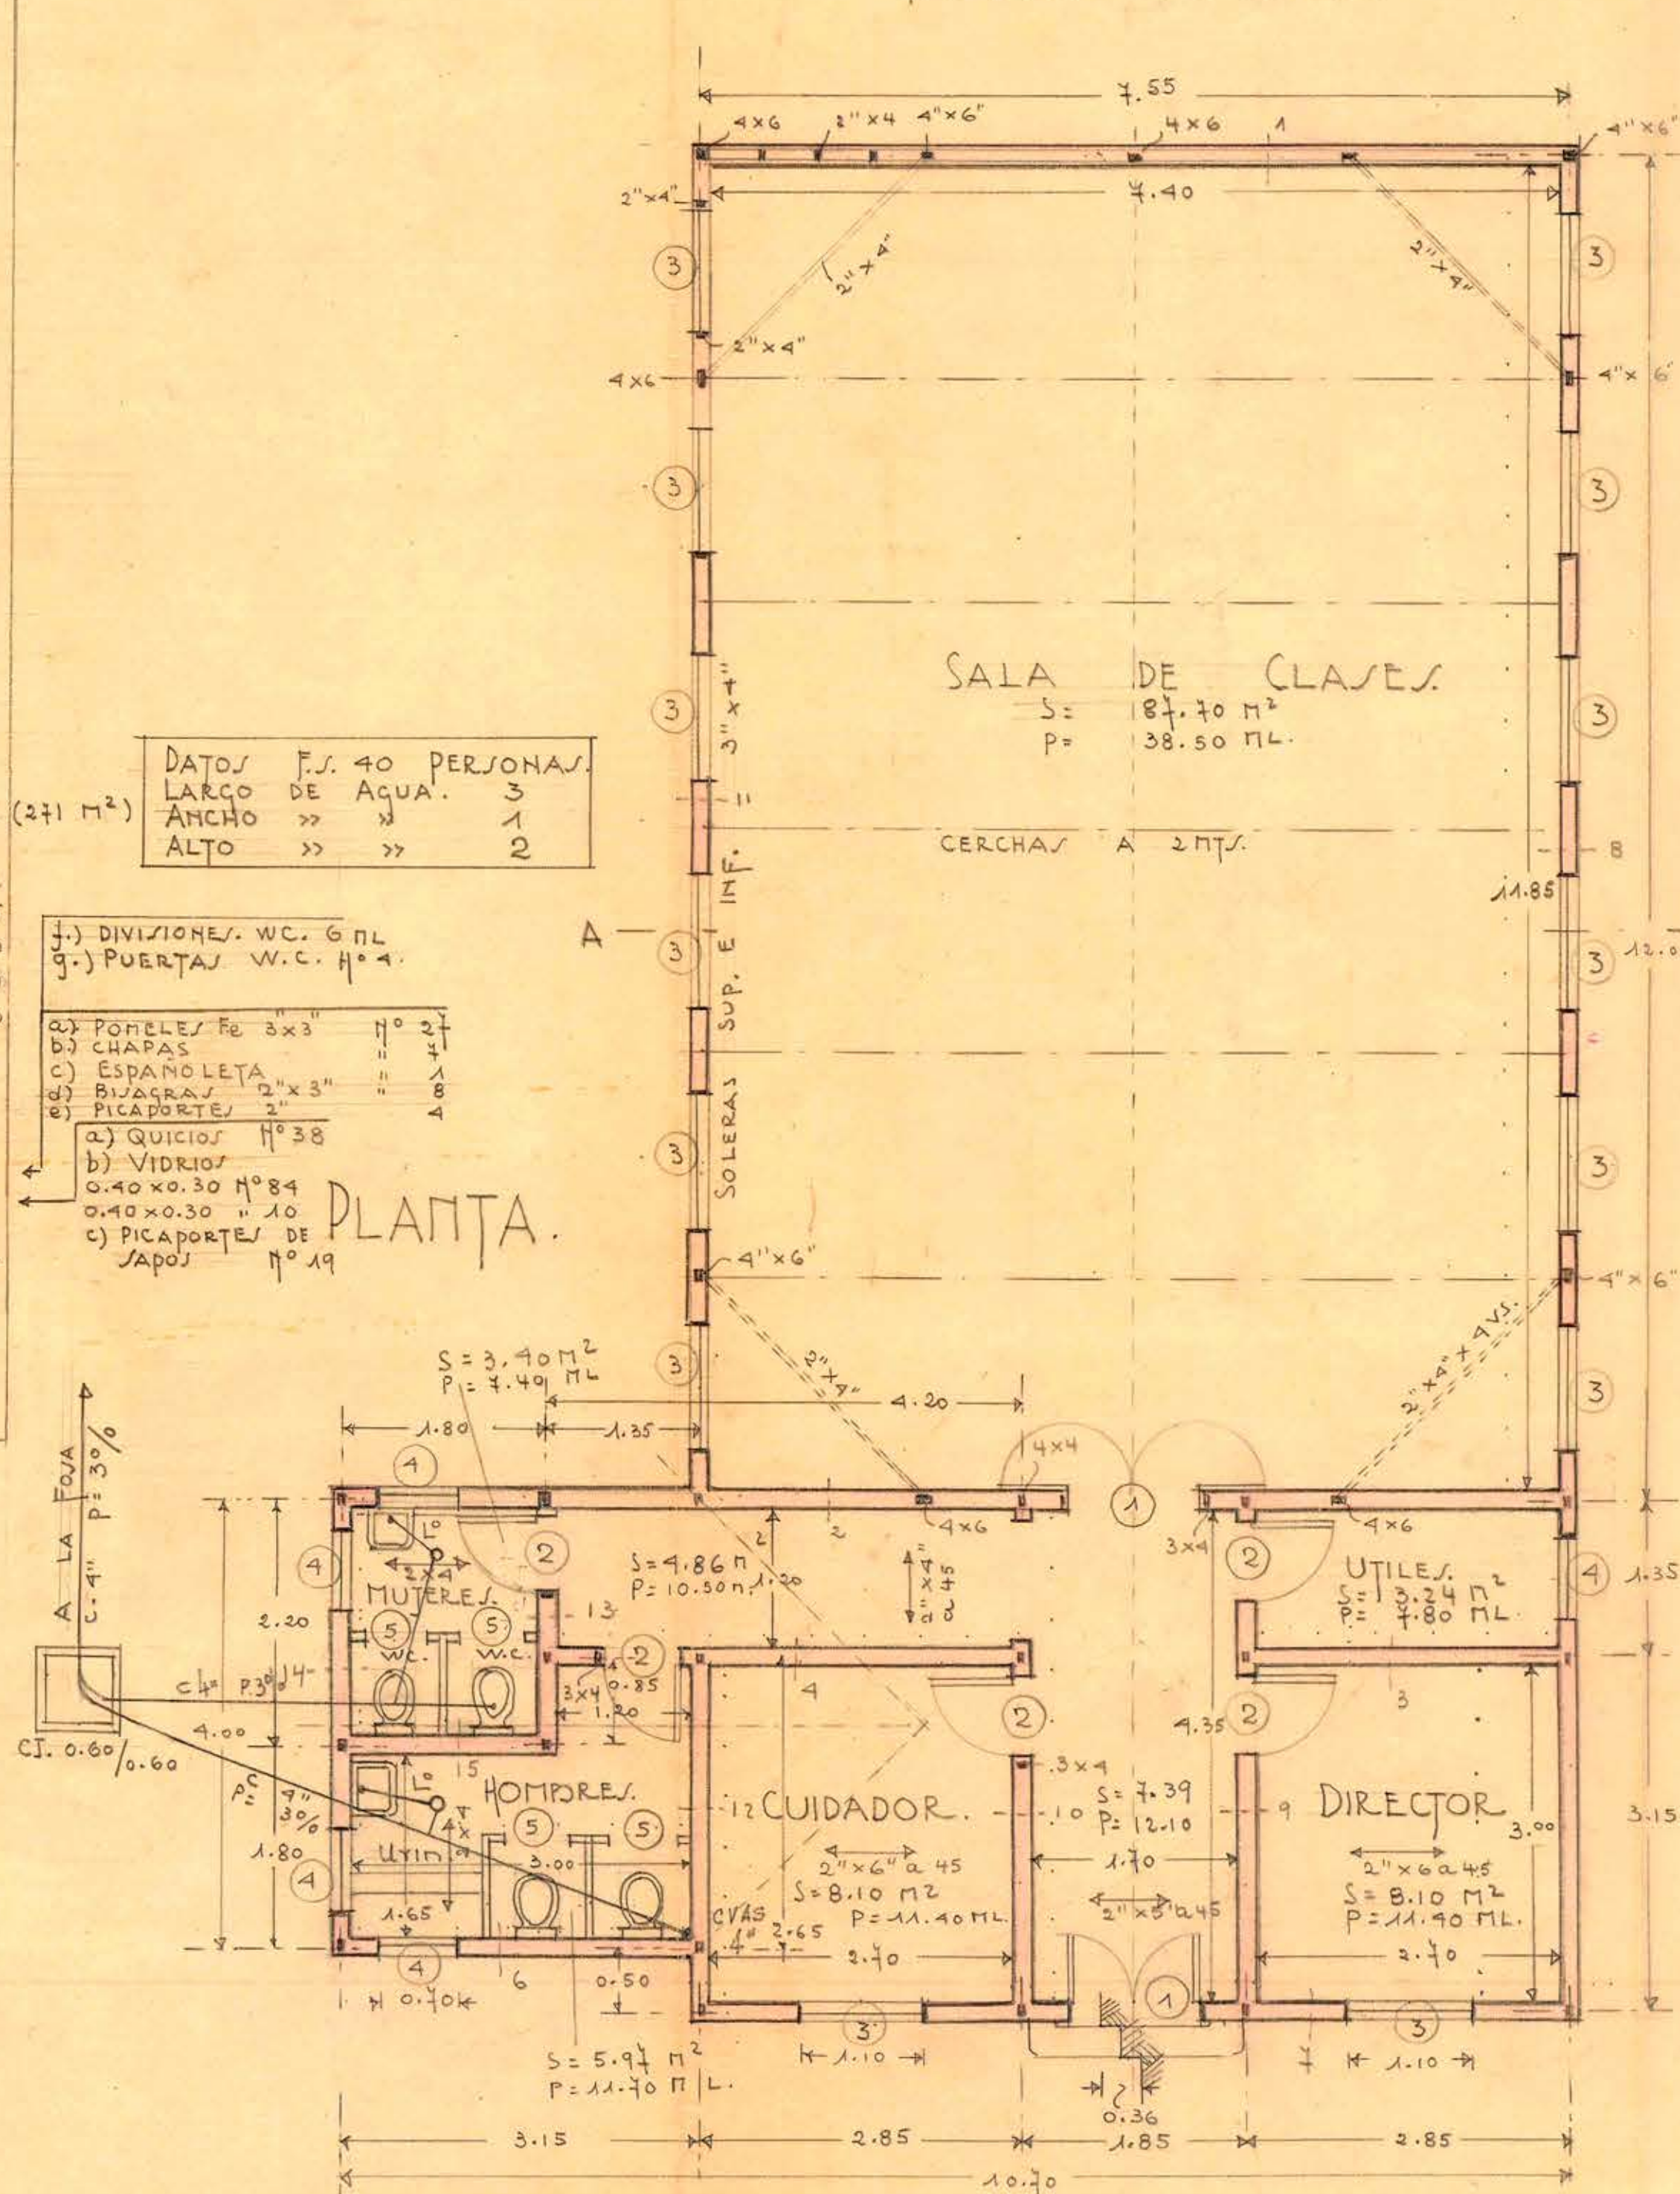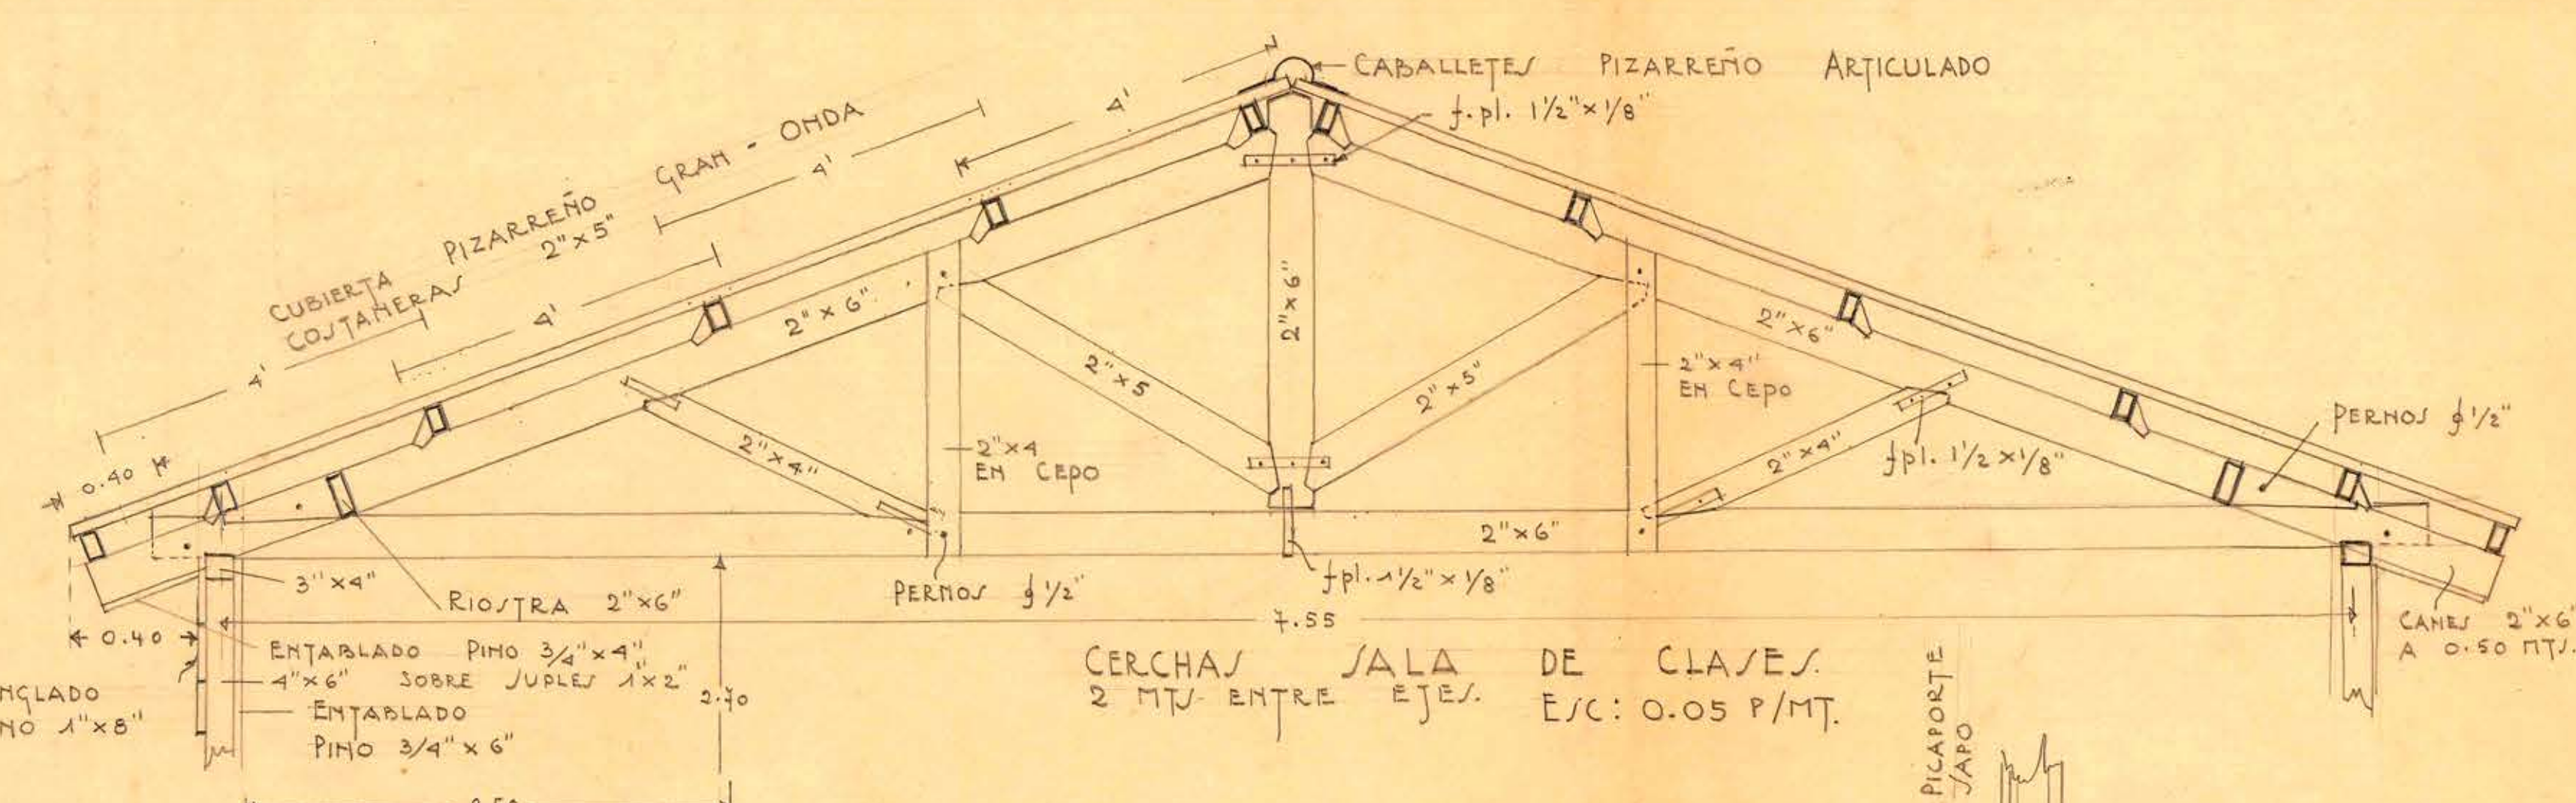

D.G.O.P. DEPARTAMENTO DE ARQUITECTURA
ESCUELA DE EMERGENCIA CONSEJO PROVINCIAL DE ALFABETIZACION.

DETALLES, Esc: 0.02 P/MT.
» 0.05 P/MT.

E. Benavente
E. BENAVENTE M.
ARQUITECTO.-
590. 31-X-49.-