


# CASA PRECEPTORA MAIPÚ

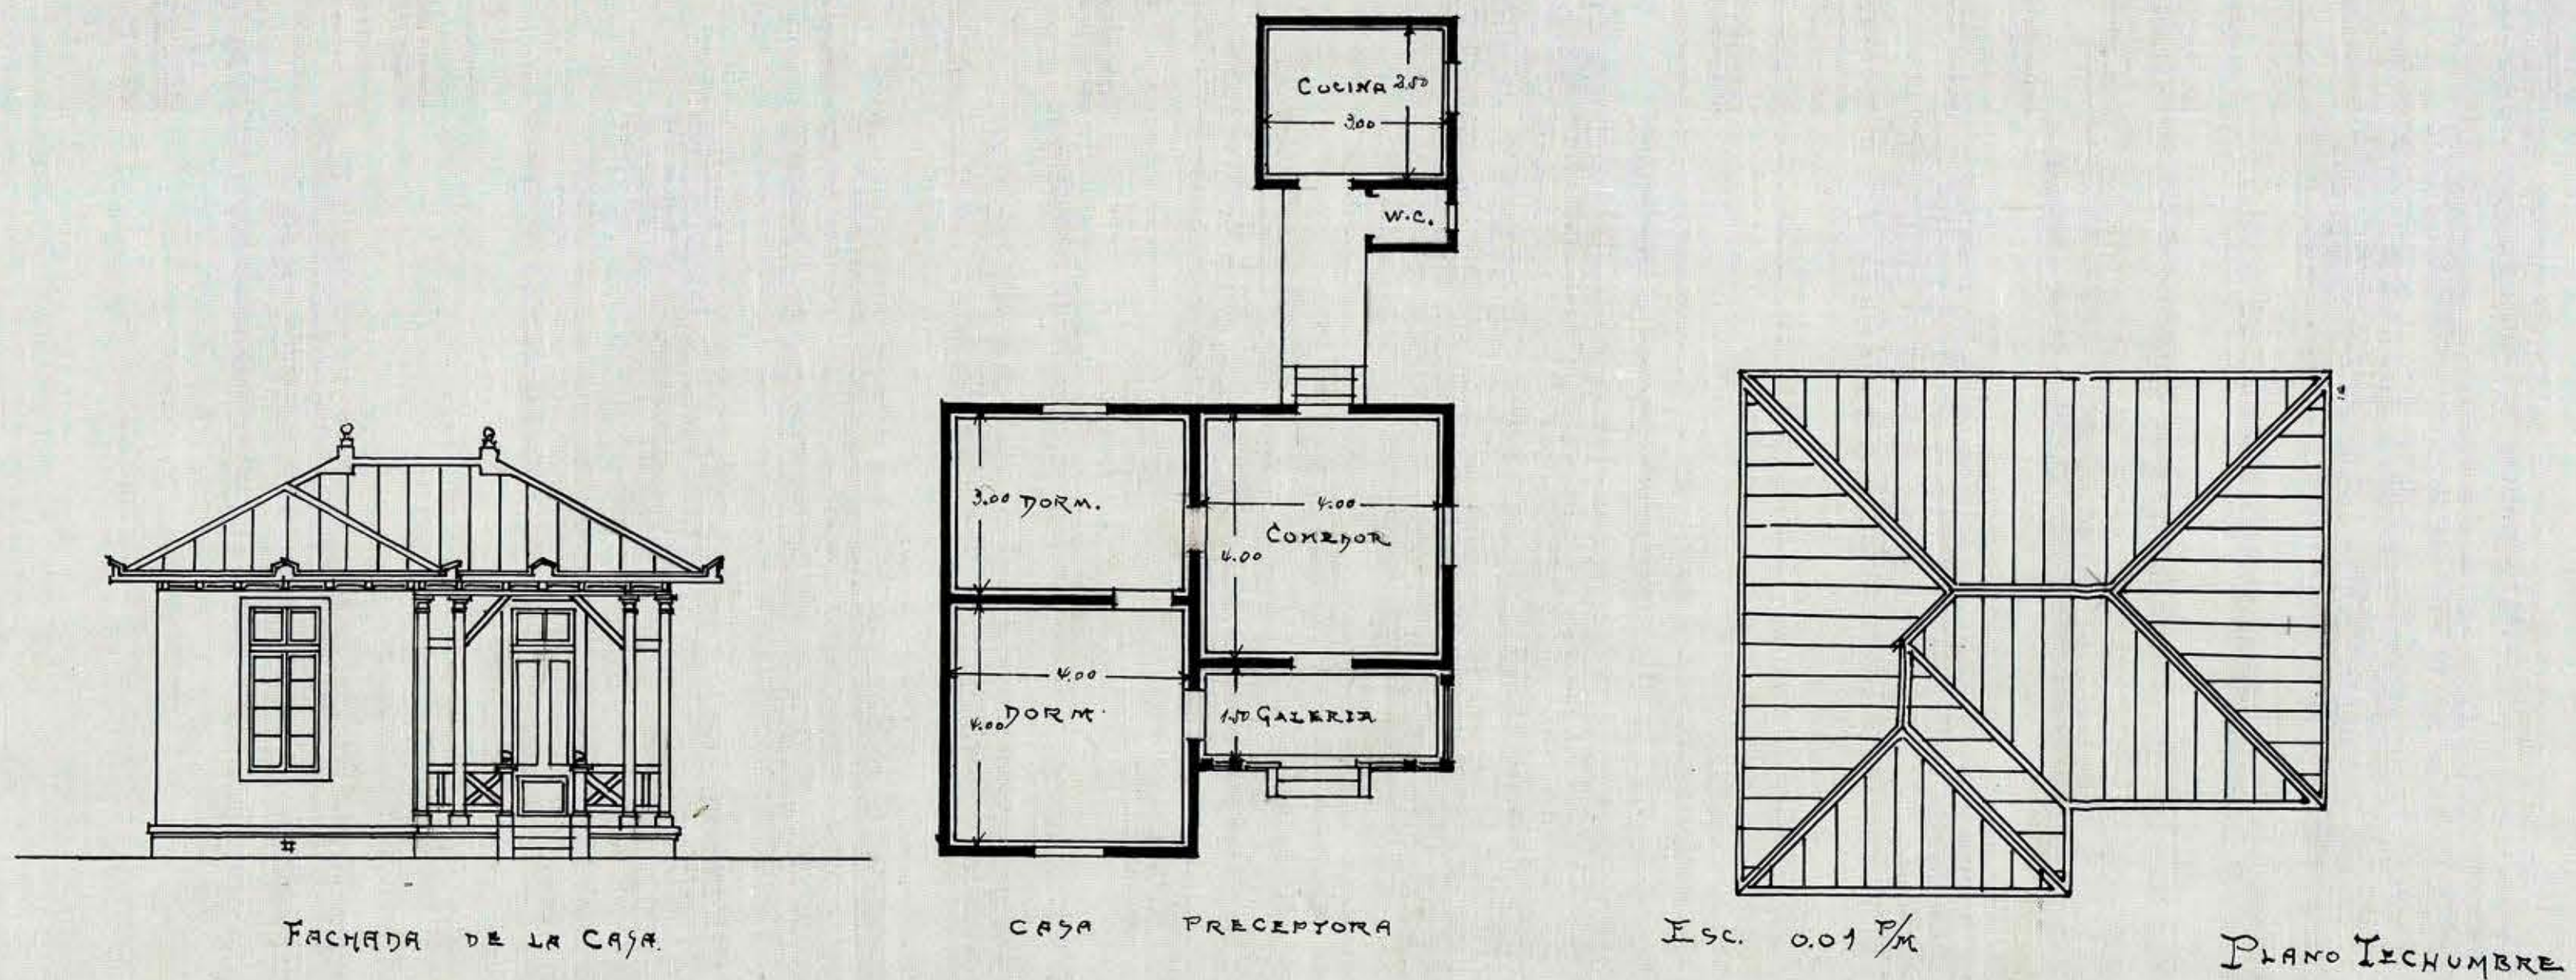

Santiago, 8 de Julio 1914

*B. J. J. J. J.*  
Arq.

Conforme

*J. A. Lopez*  
arq.