


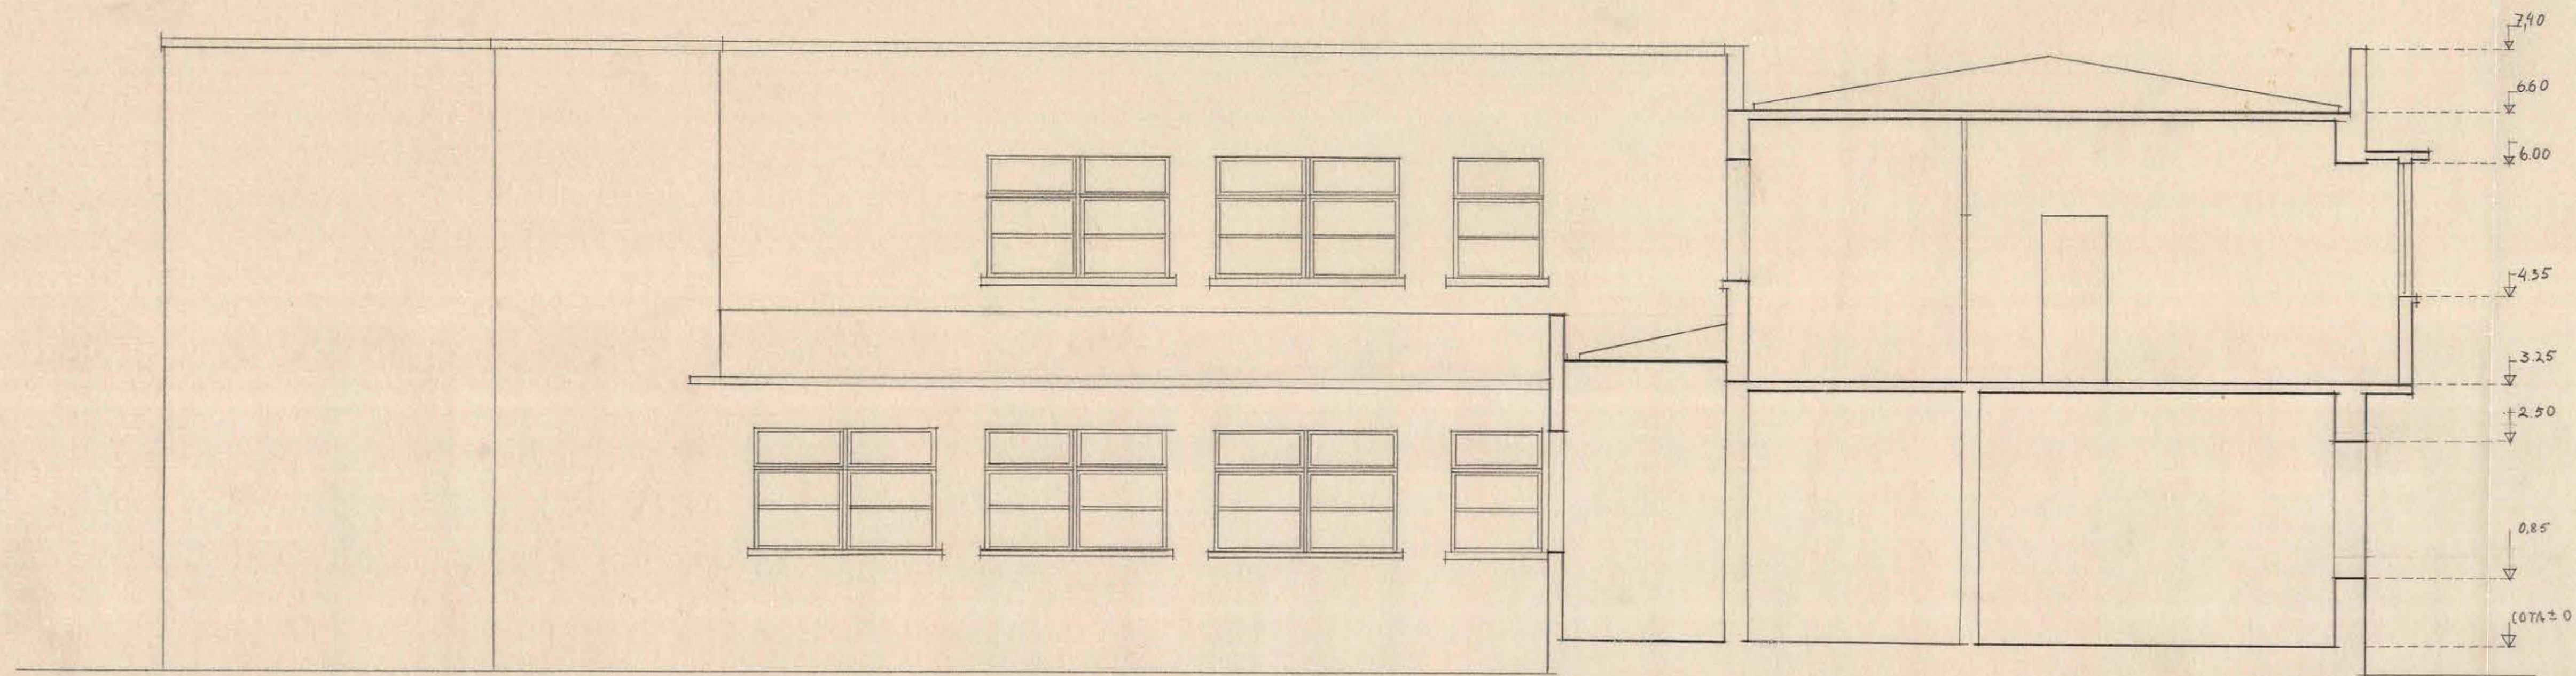

D.G.O.P. DEP ARQUITECTURA — SERVICIOS PUBLICOS DE ANGOL — CORTE 3 — ESC. 0.02 m.

PROYECTO: J. CORDERO V. — ARQTO. *[Signature]*  
 DIBUJO: MARIA L. MONTECINO. *Montecino*

H.

9

*[Signature]*

