


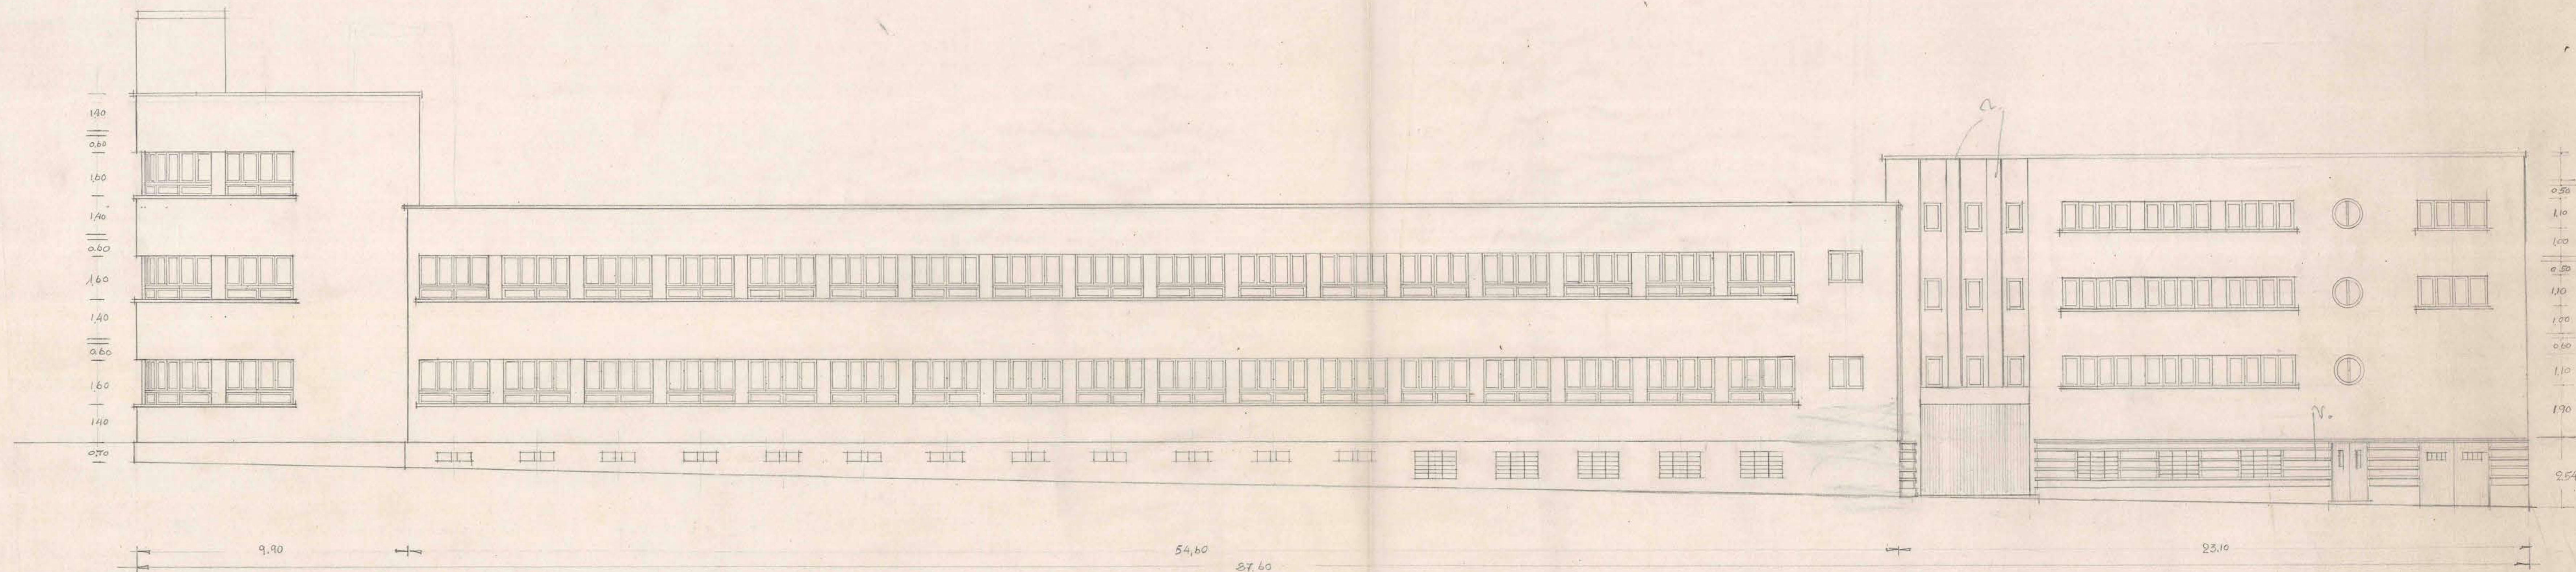

FACHADA LATERAL

D. G. O. P.

DEPARTAMENTO DE ARQUITECTURA

LICEO DE CONSTITUCION



ESCALA = 0.01 m

Arto J. J. J.

Pere Aranguiz
Arto VII - 1926

Arto J. J. J.