




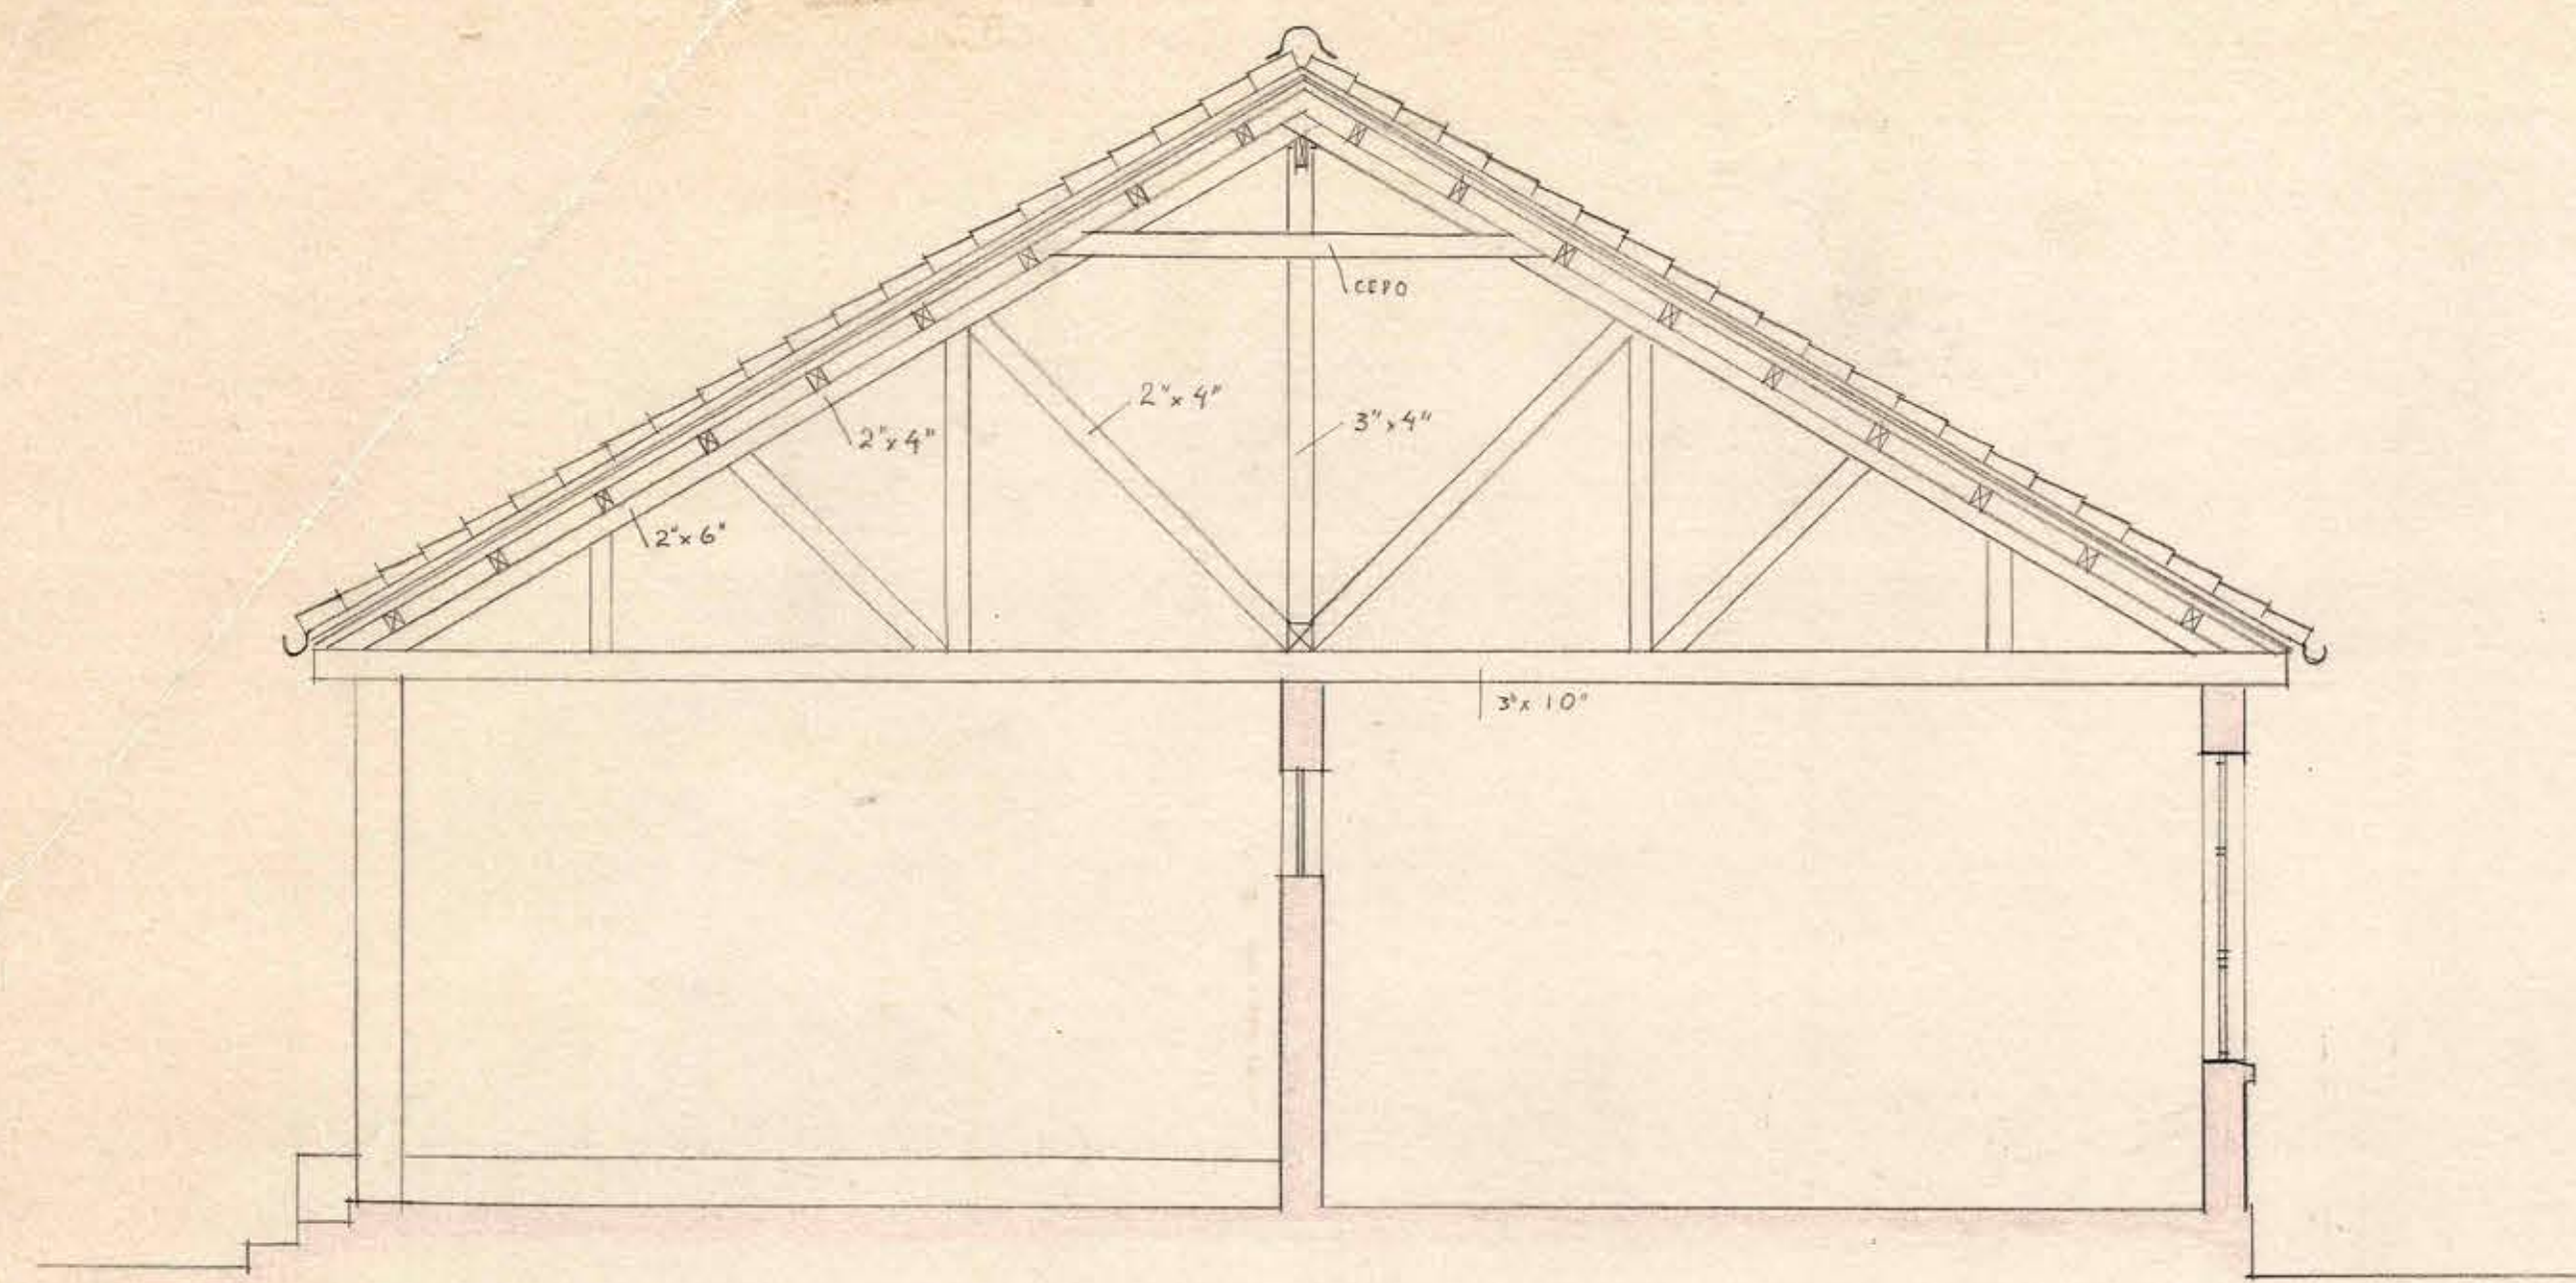



CORTE AA'

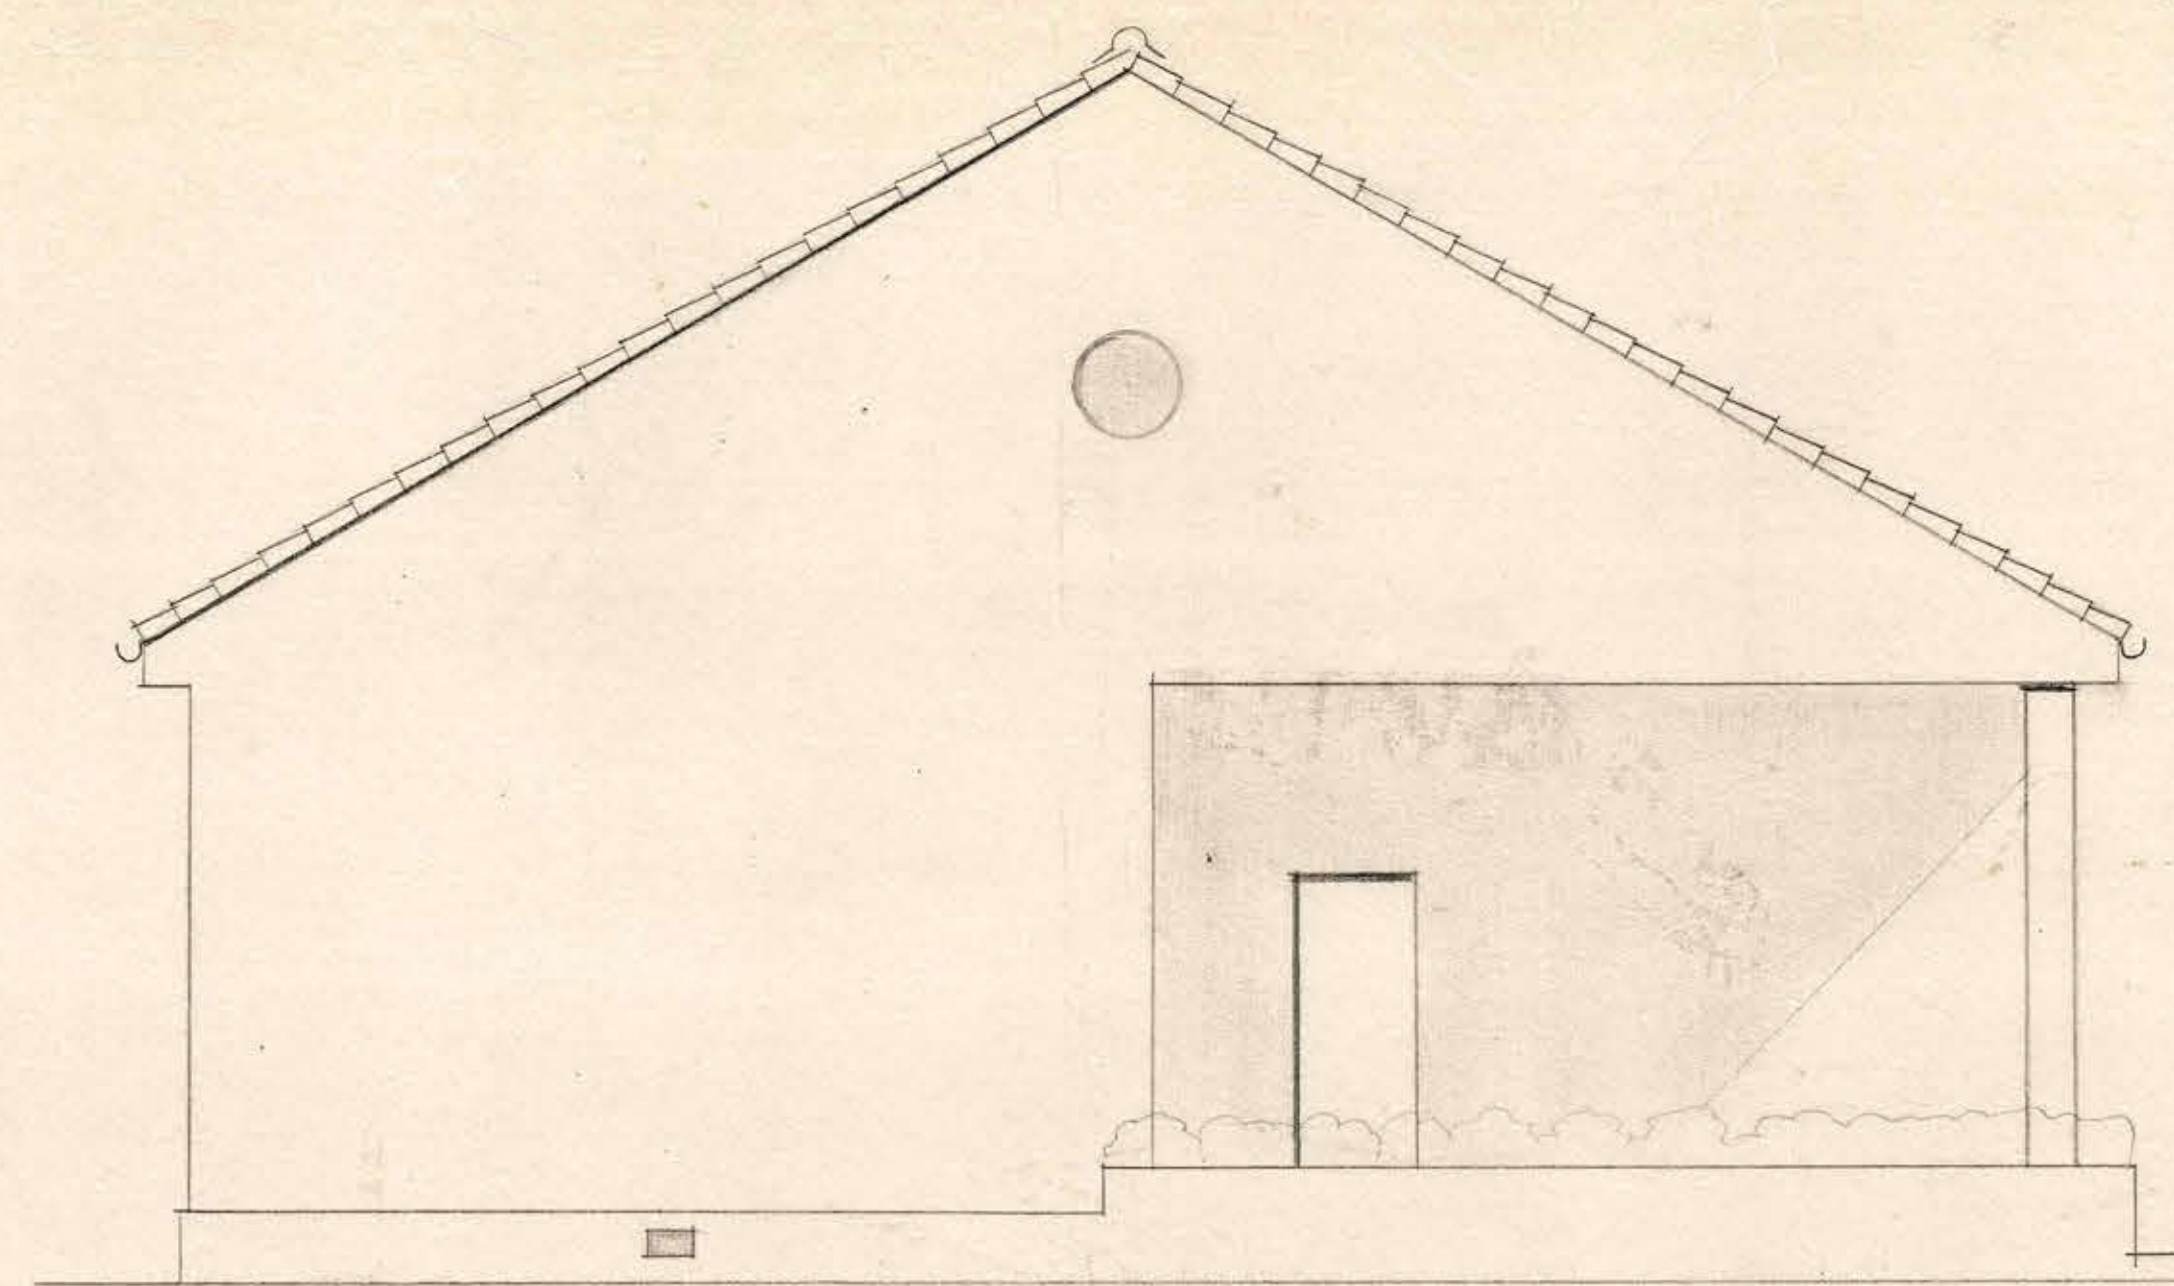


FADA. NORTE

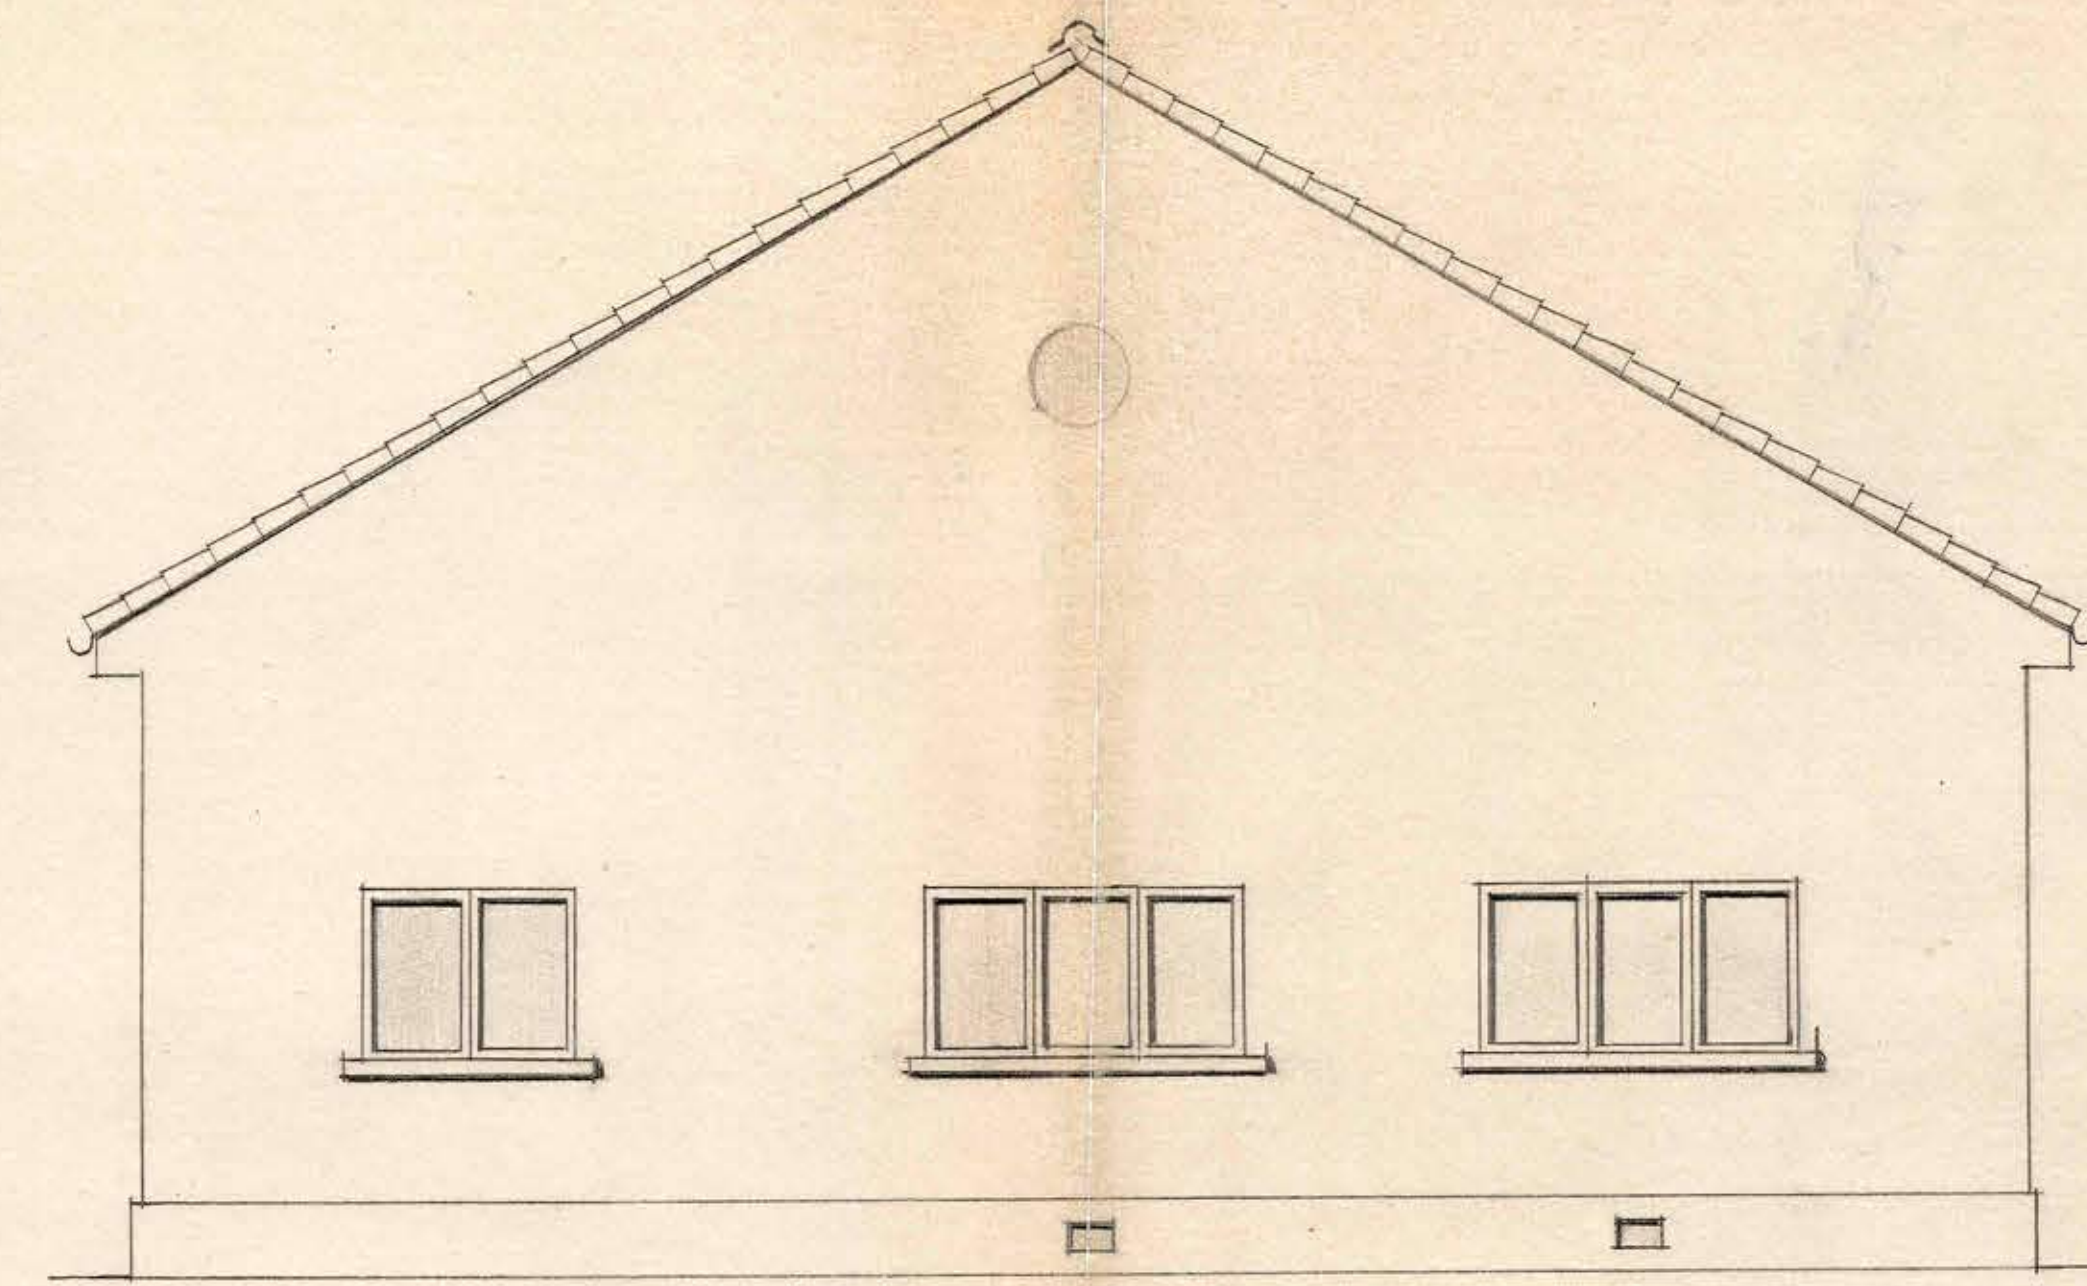

FADA. SUR

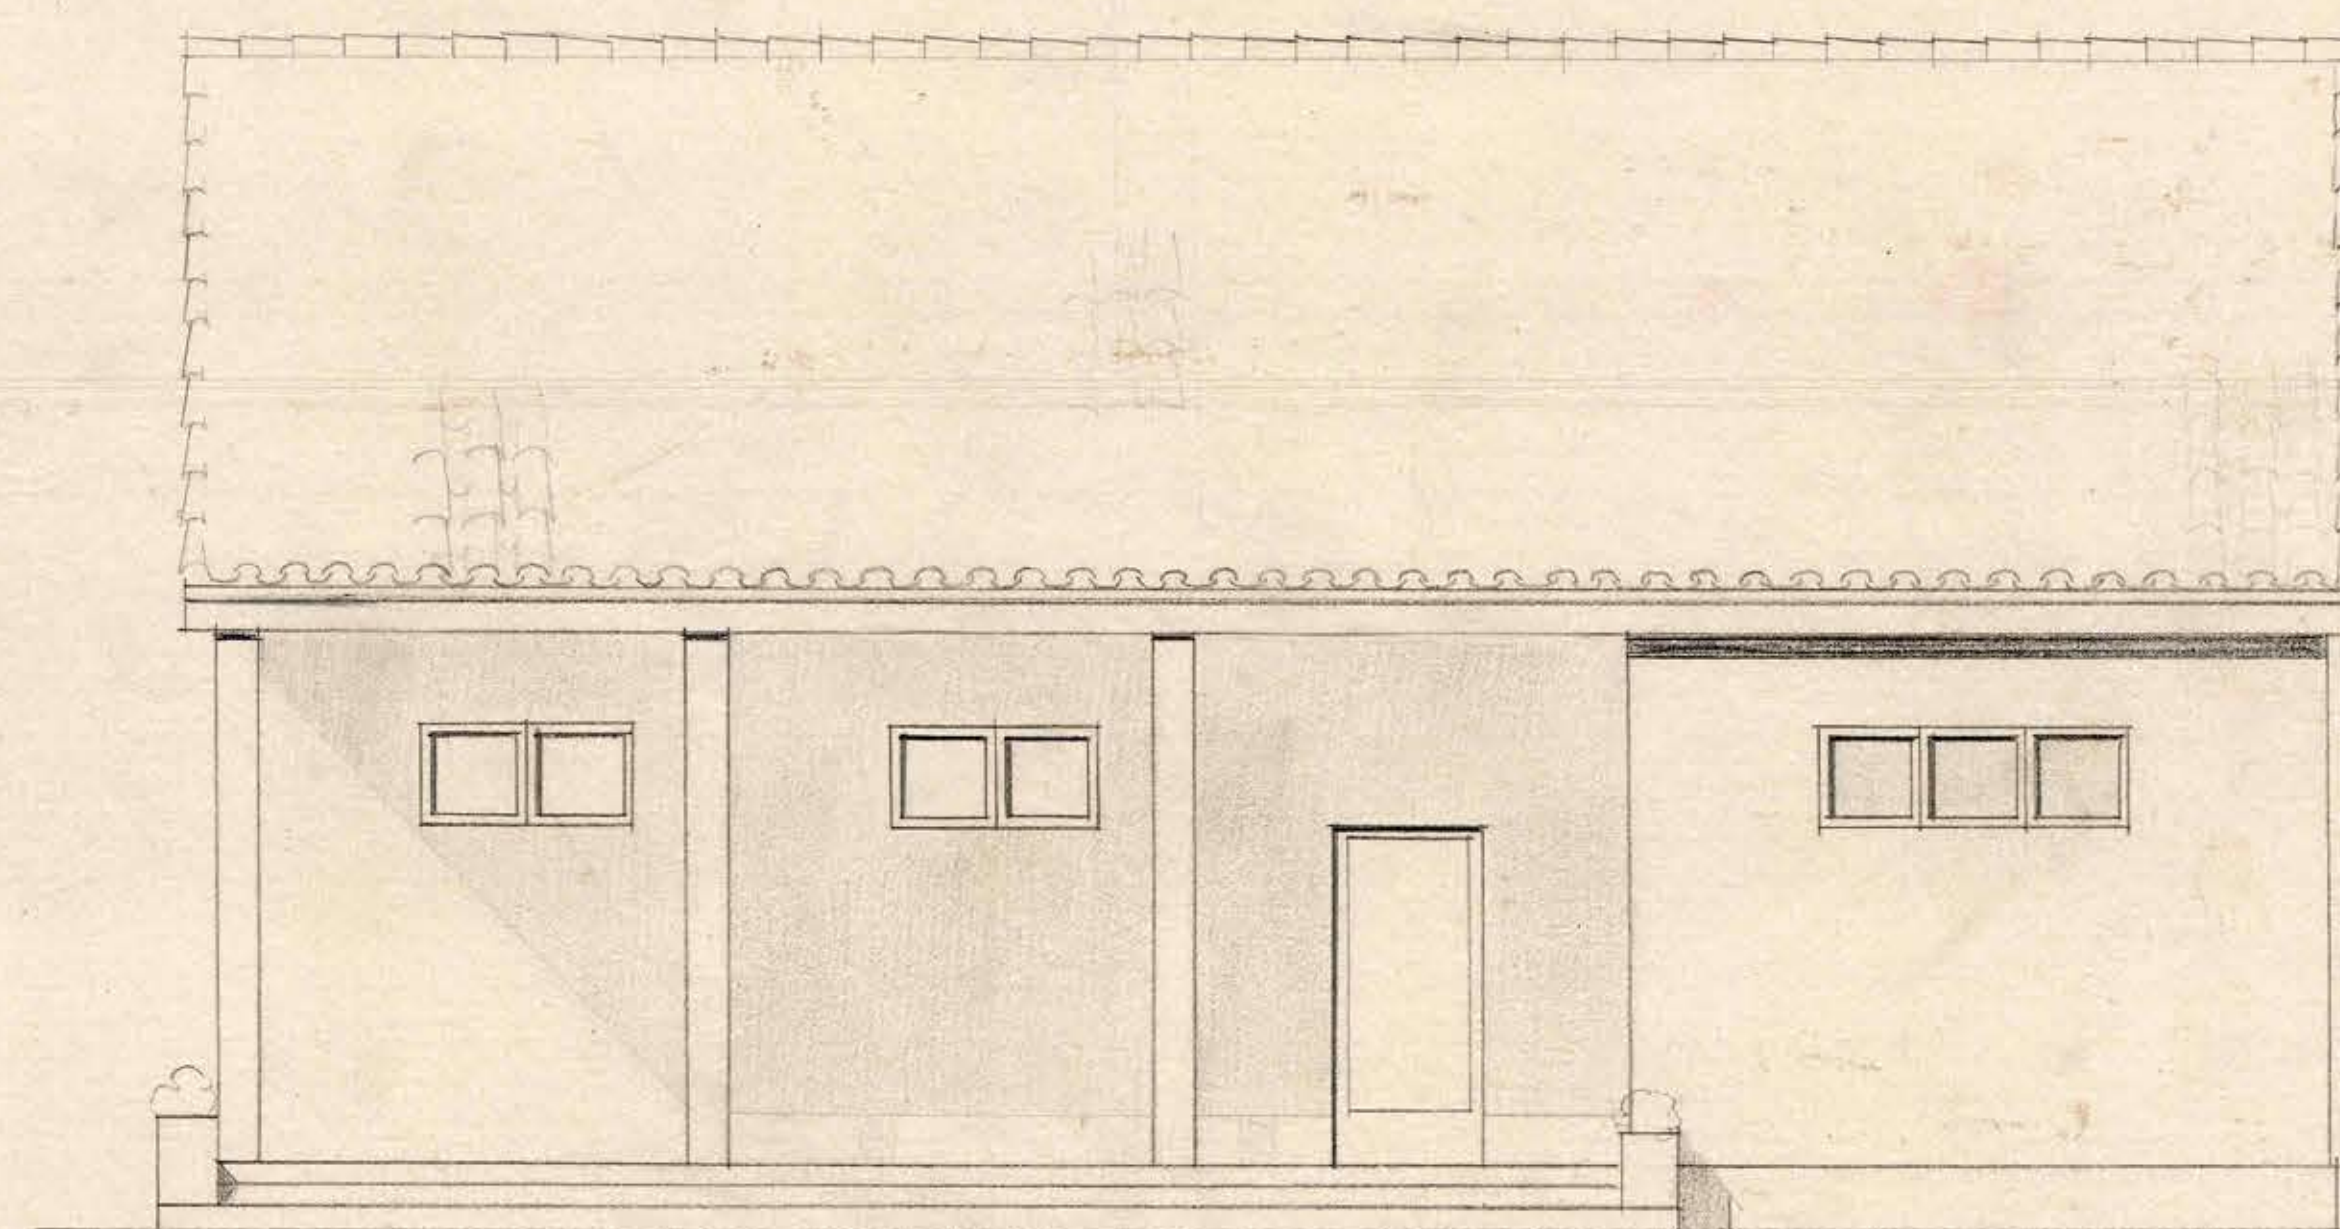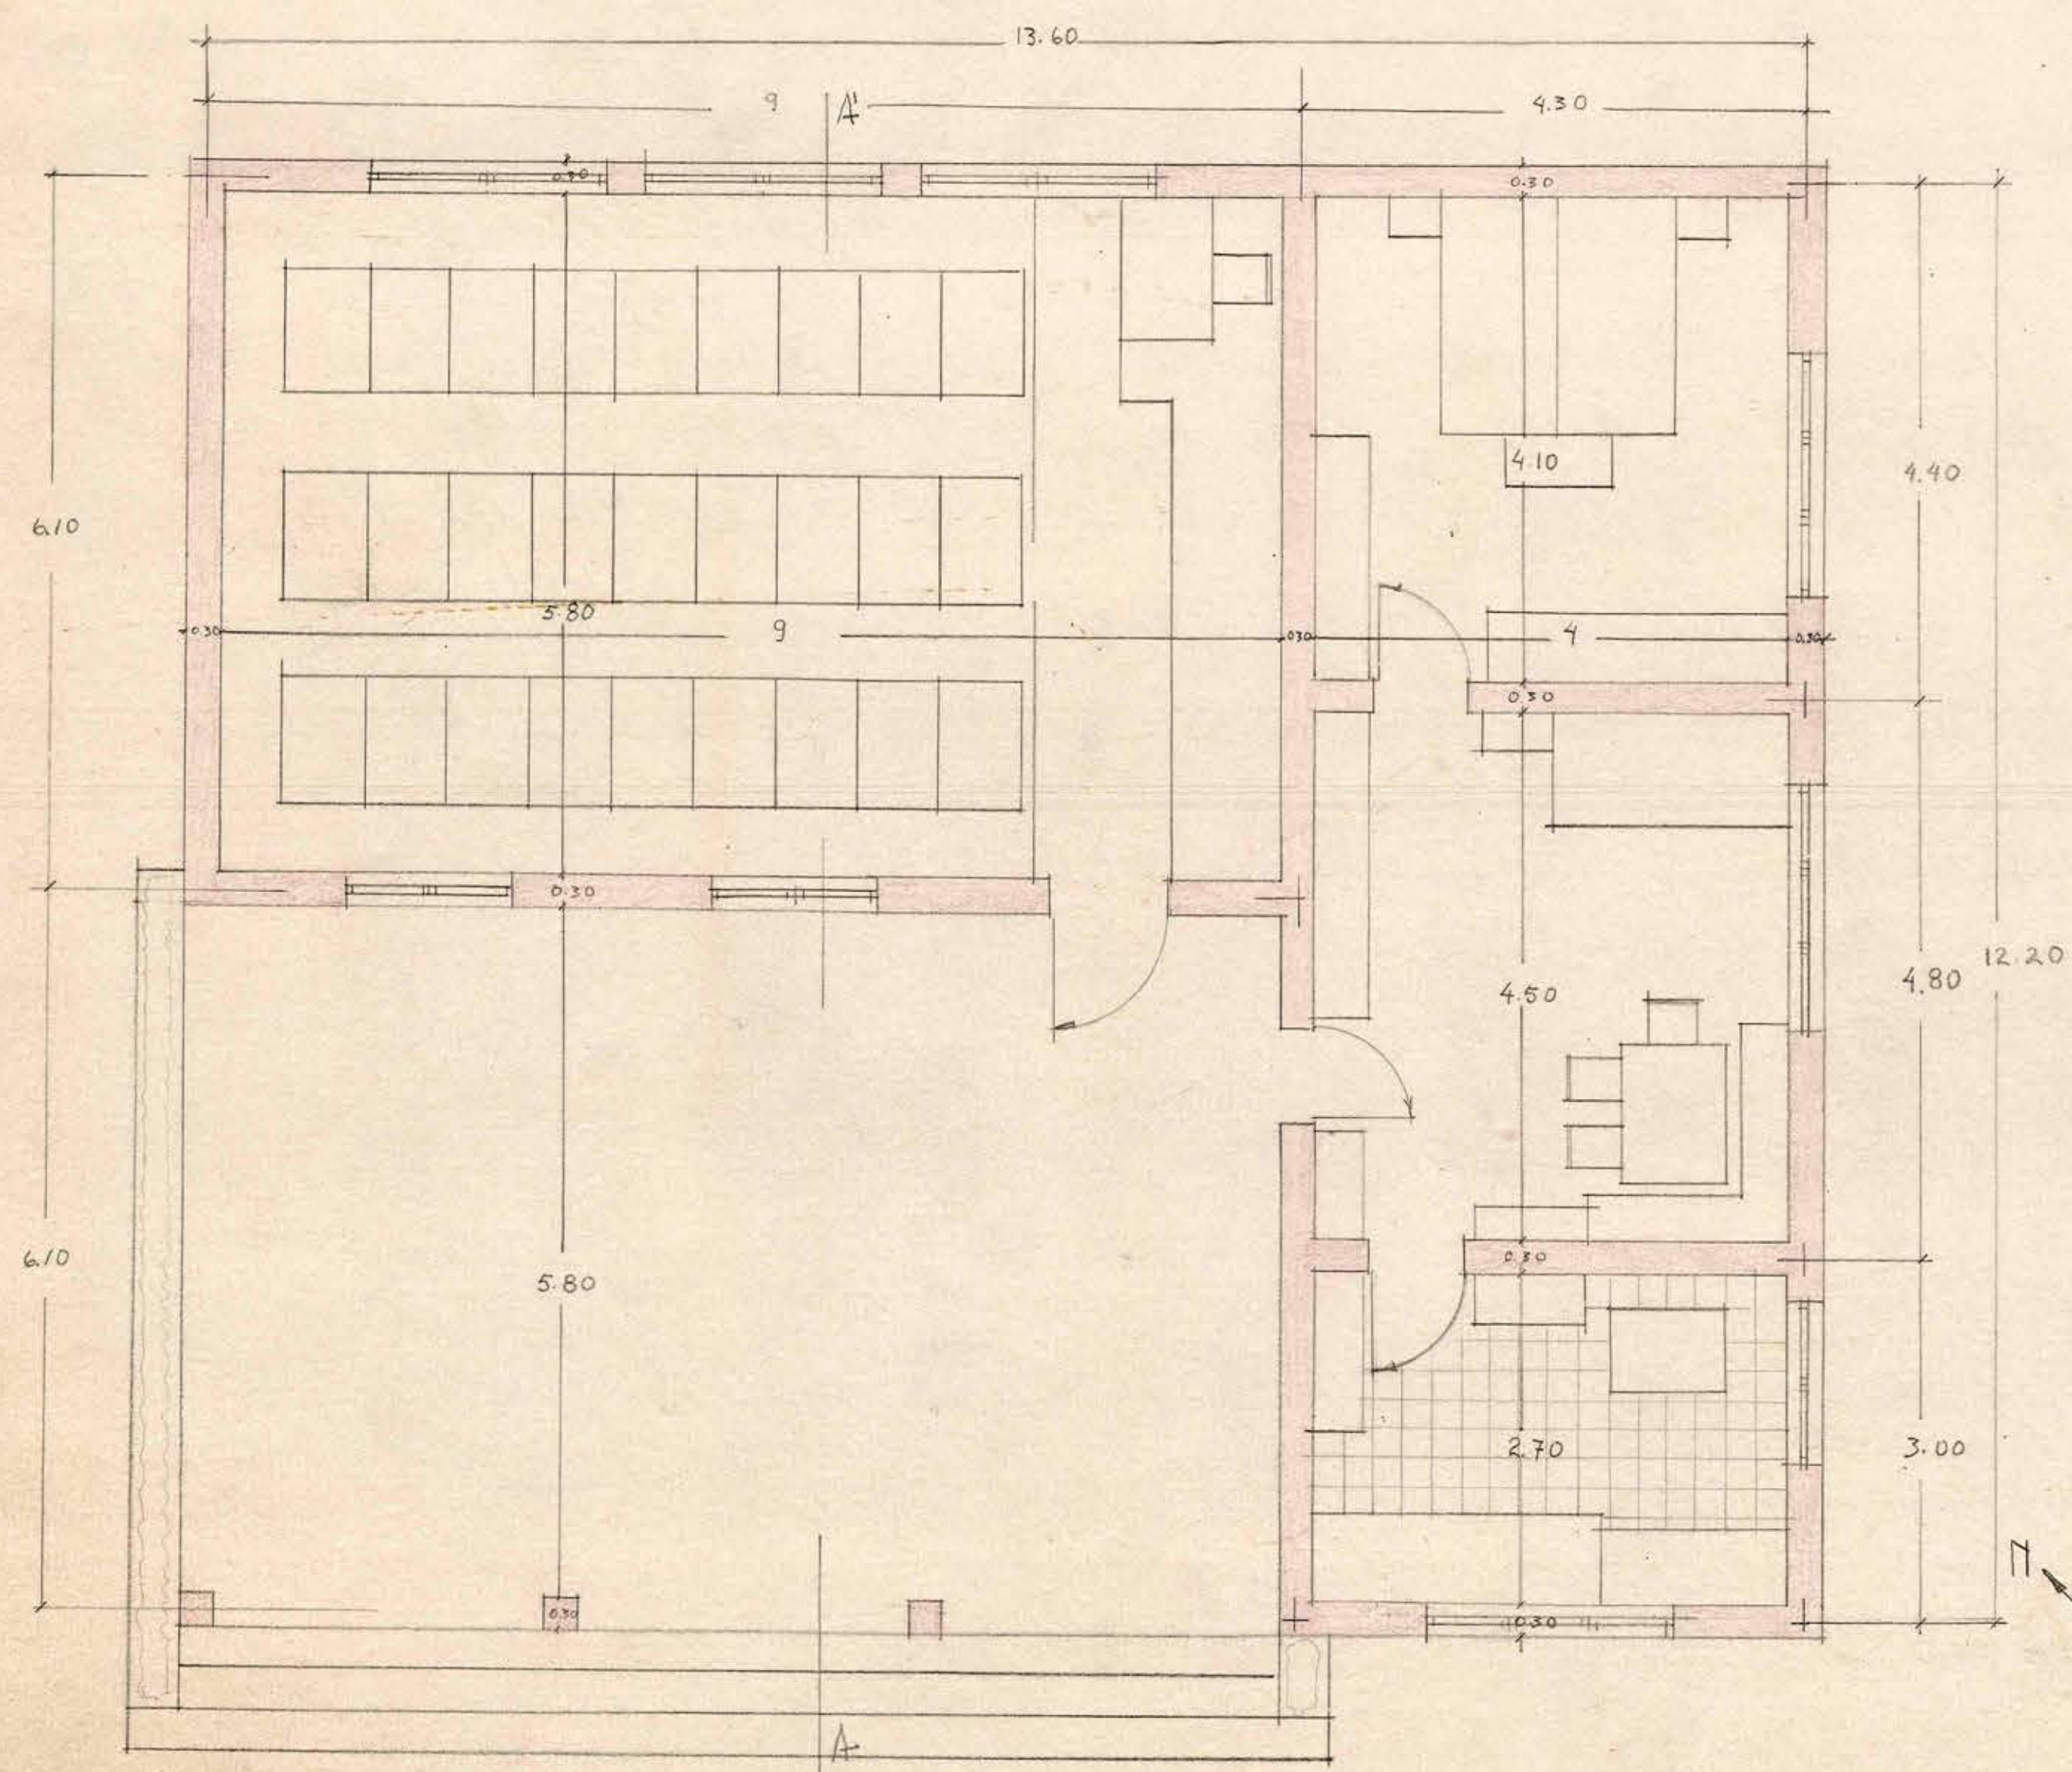

FADA. ORIENTE

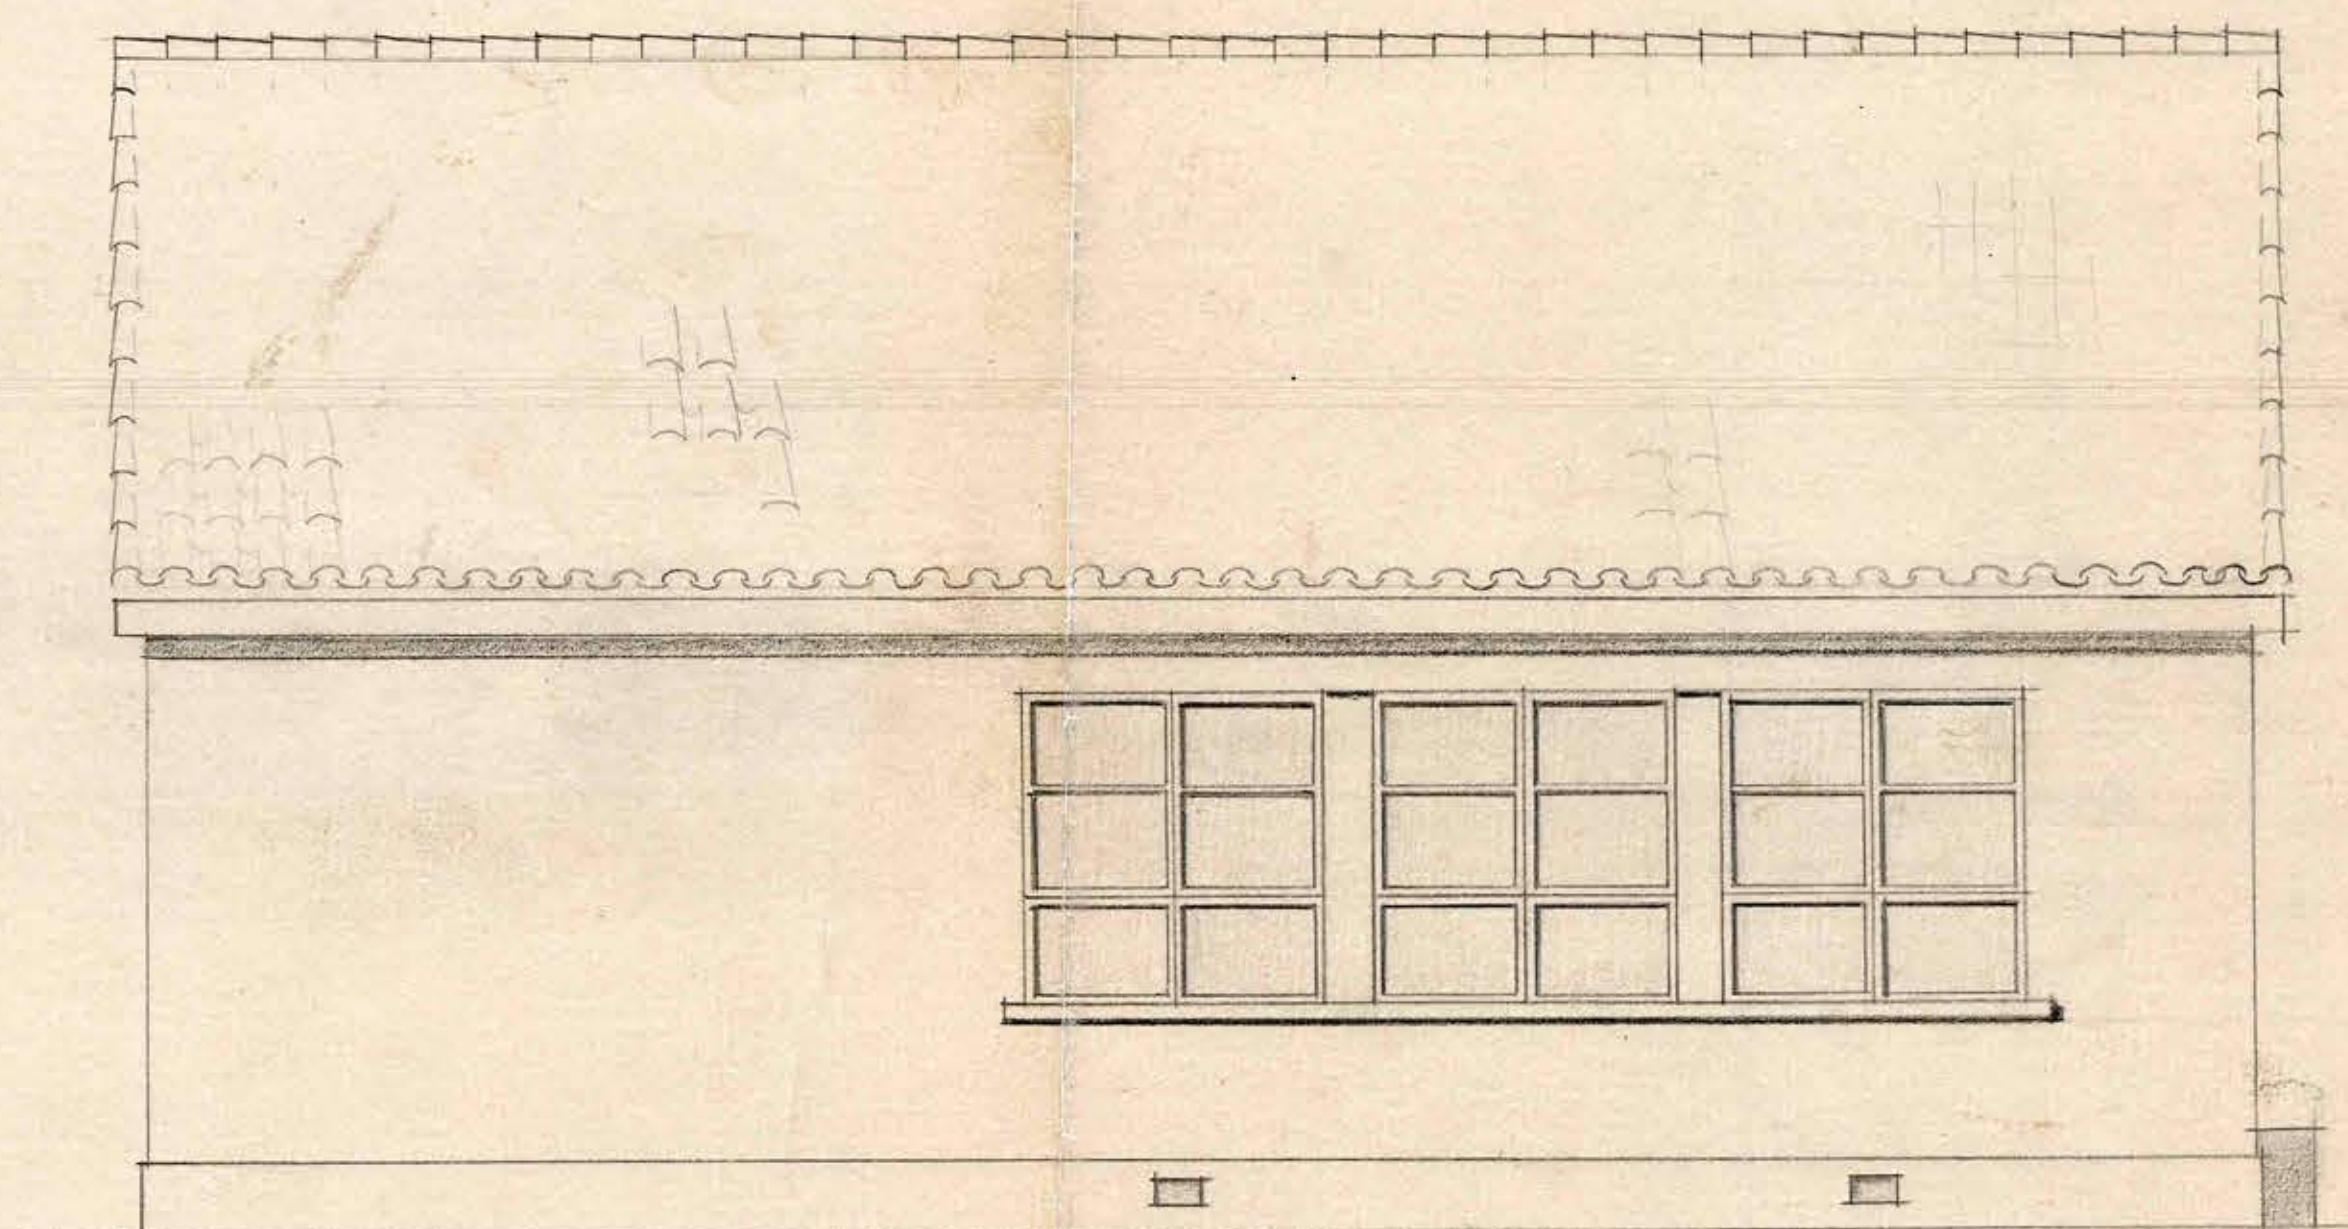

FADA. OCCIDENTE