



— ESCUELA TIPO 84 ALUMNOS —

ESCALA=0.02M


2

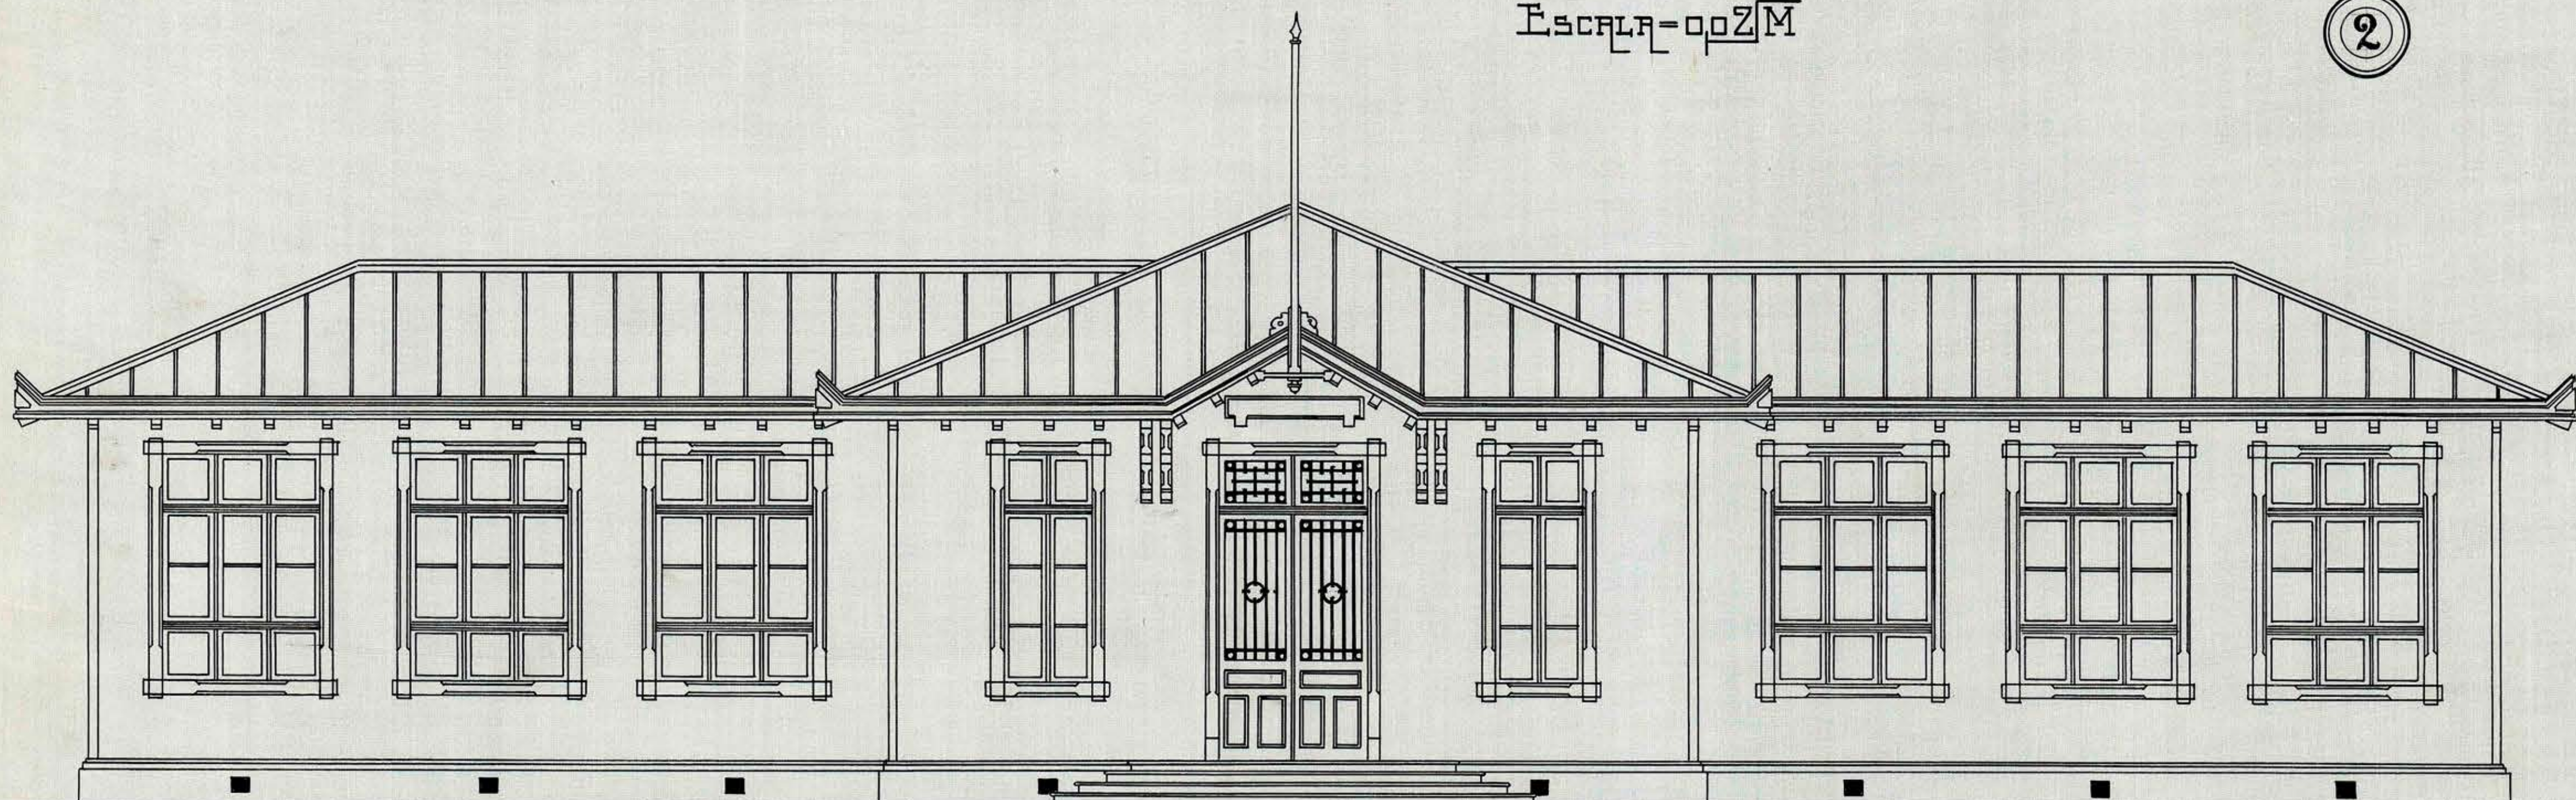

— FACHADA PRINCIPAL —

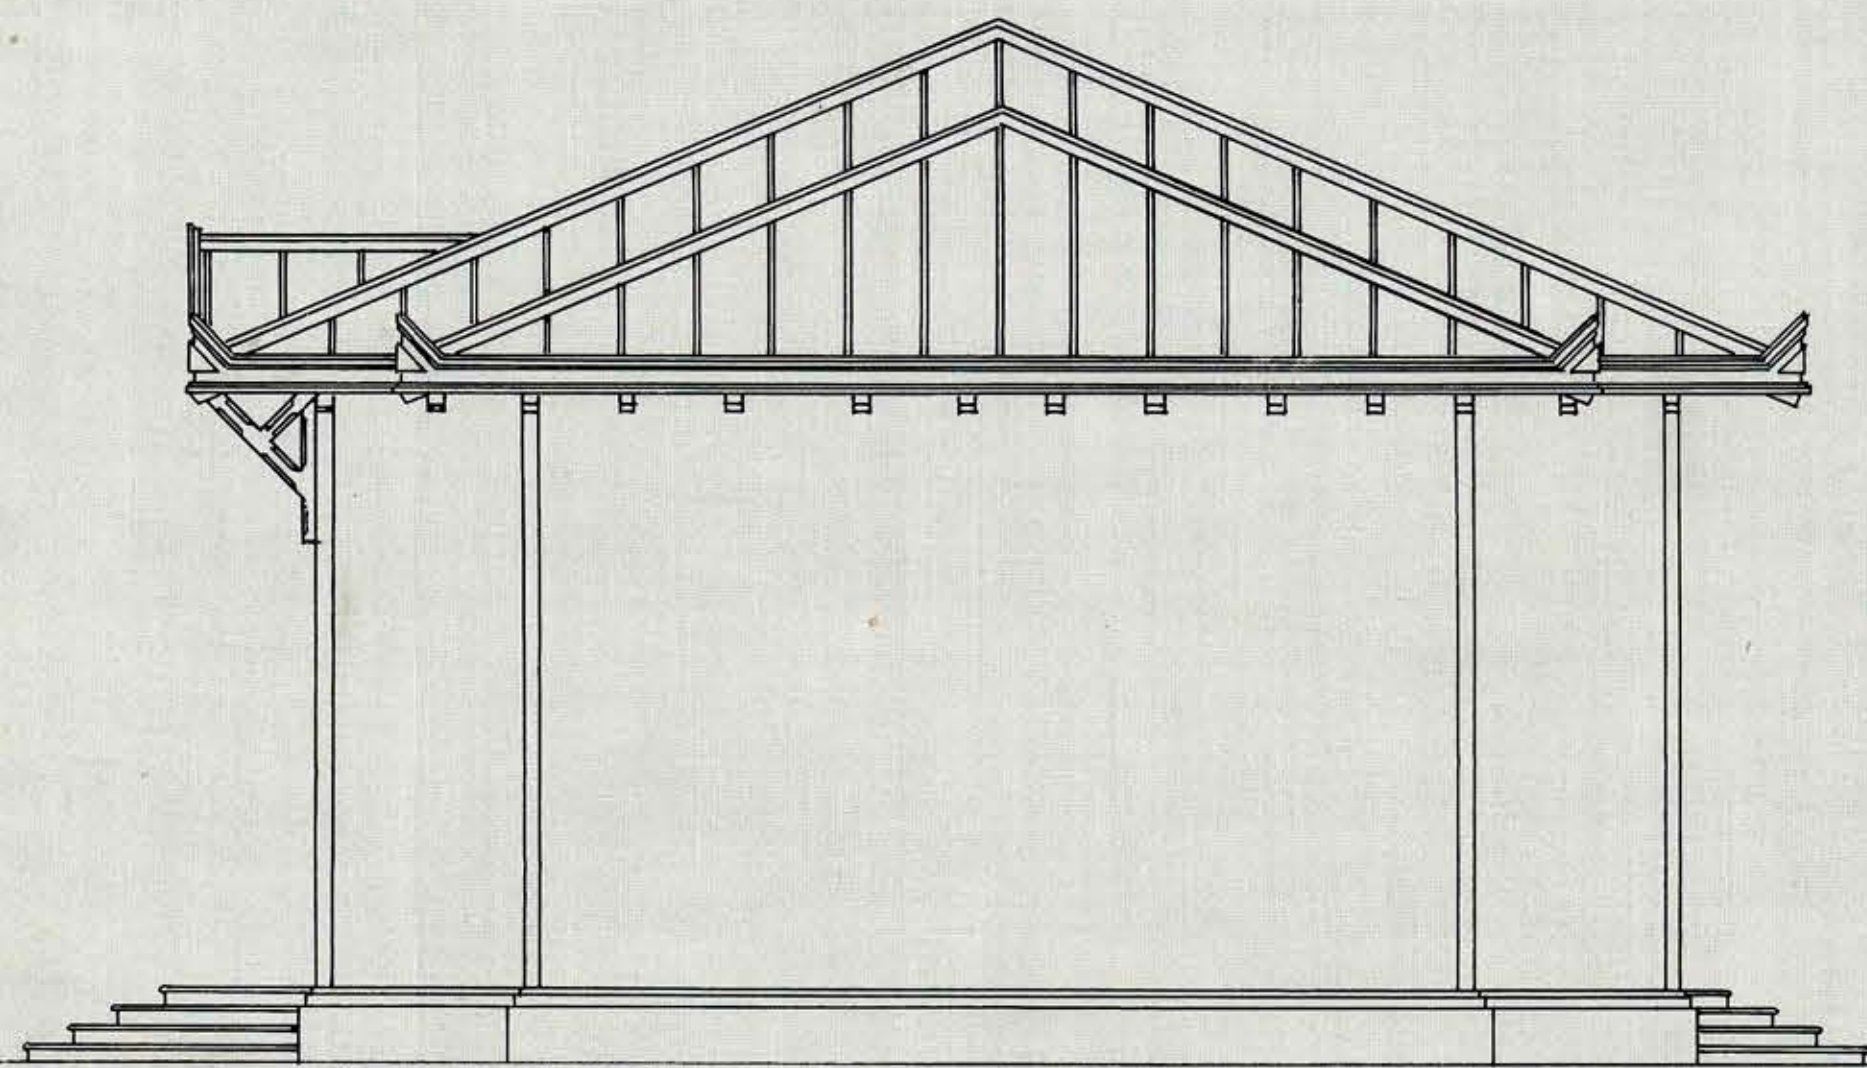

— FACHADA LATERAL —

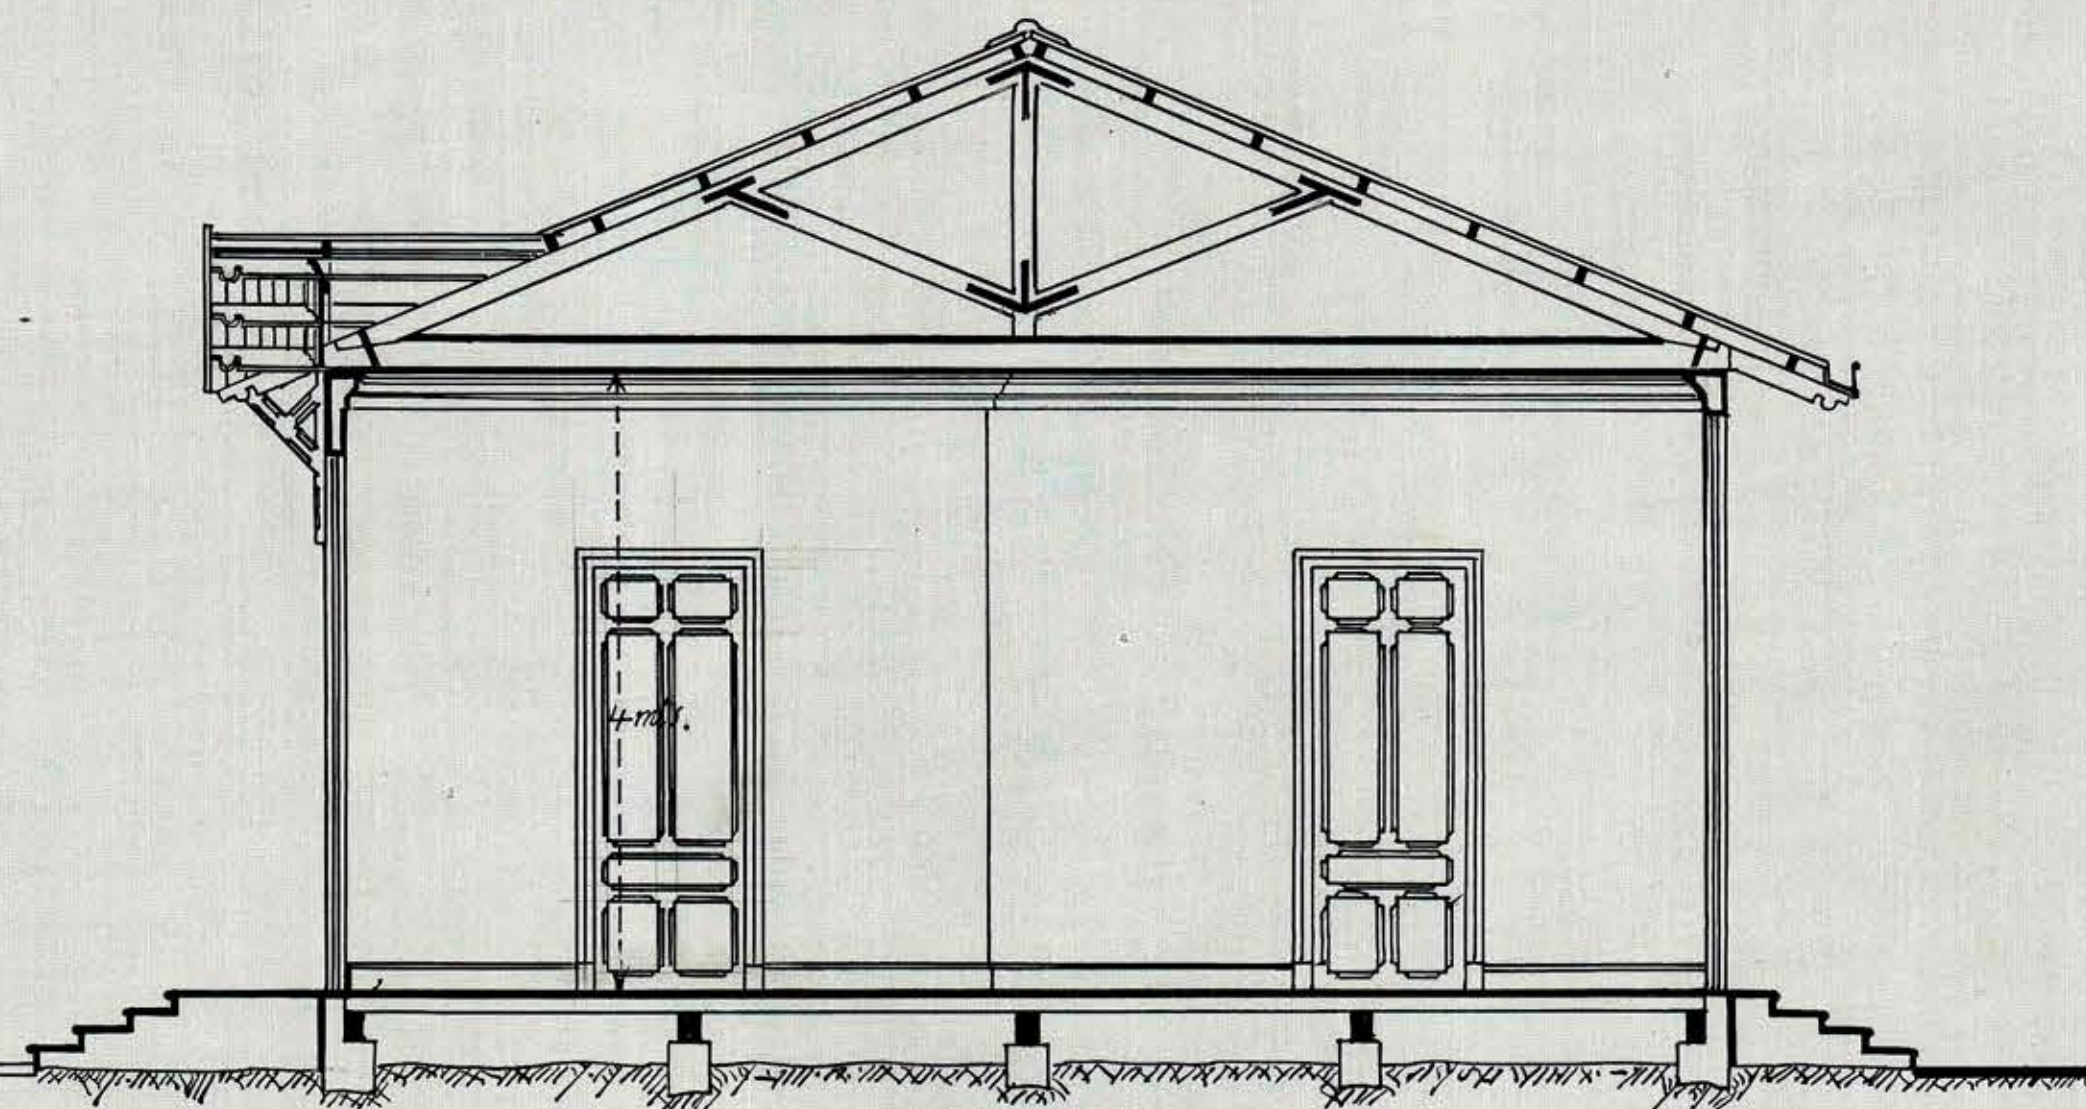

— CORTE —

Arm. Jiménez
Calco

J. Jiménez
4 agosto 1910