



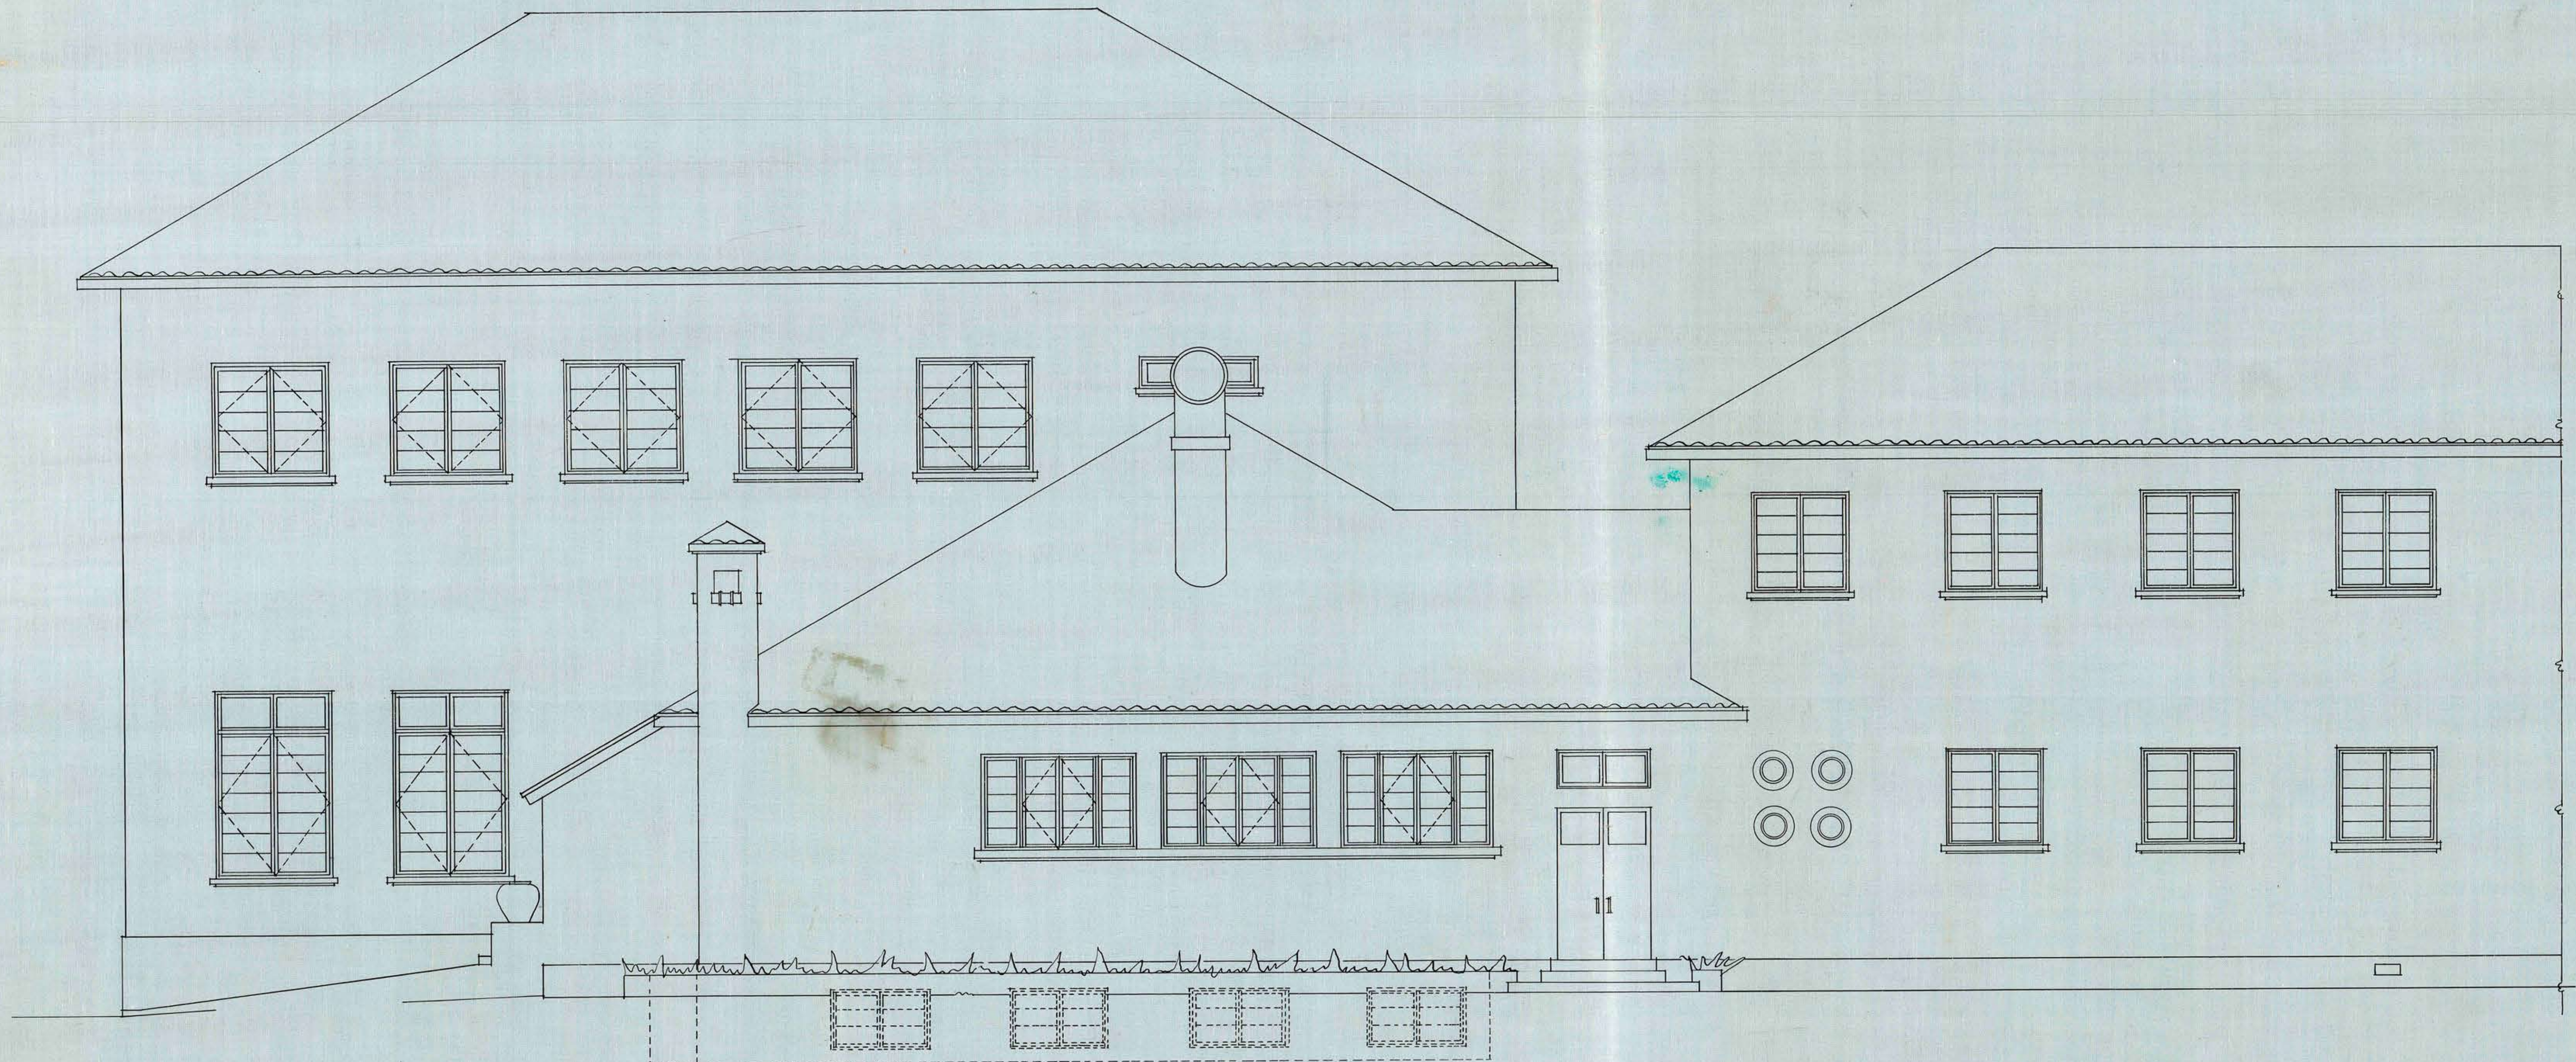

FACHADA A MIGUEL CLARO

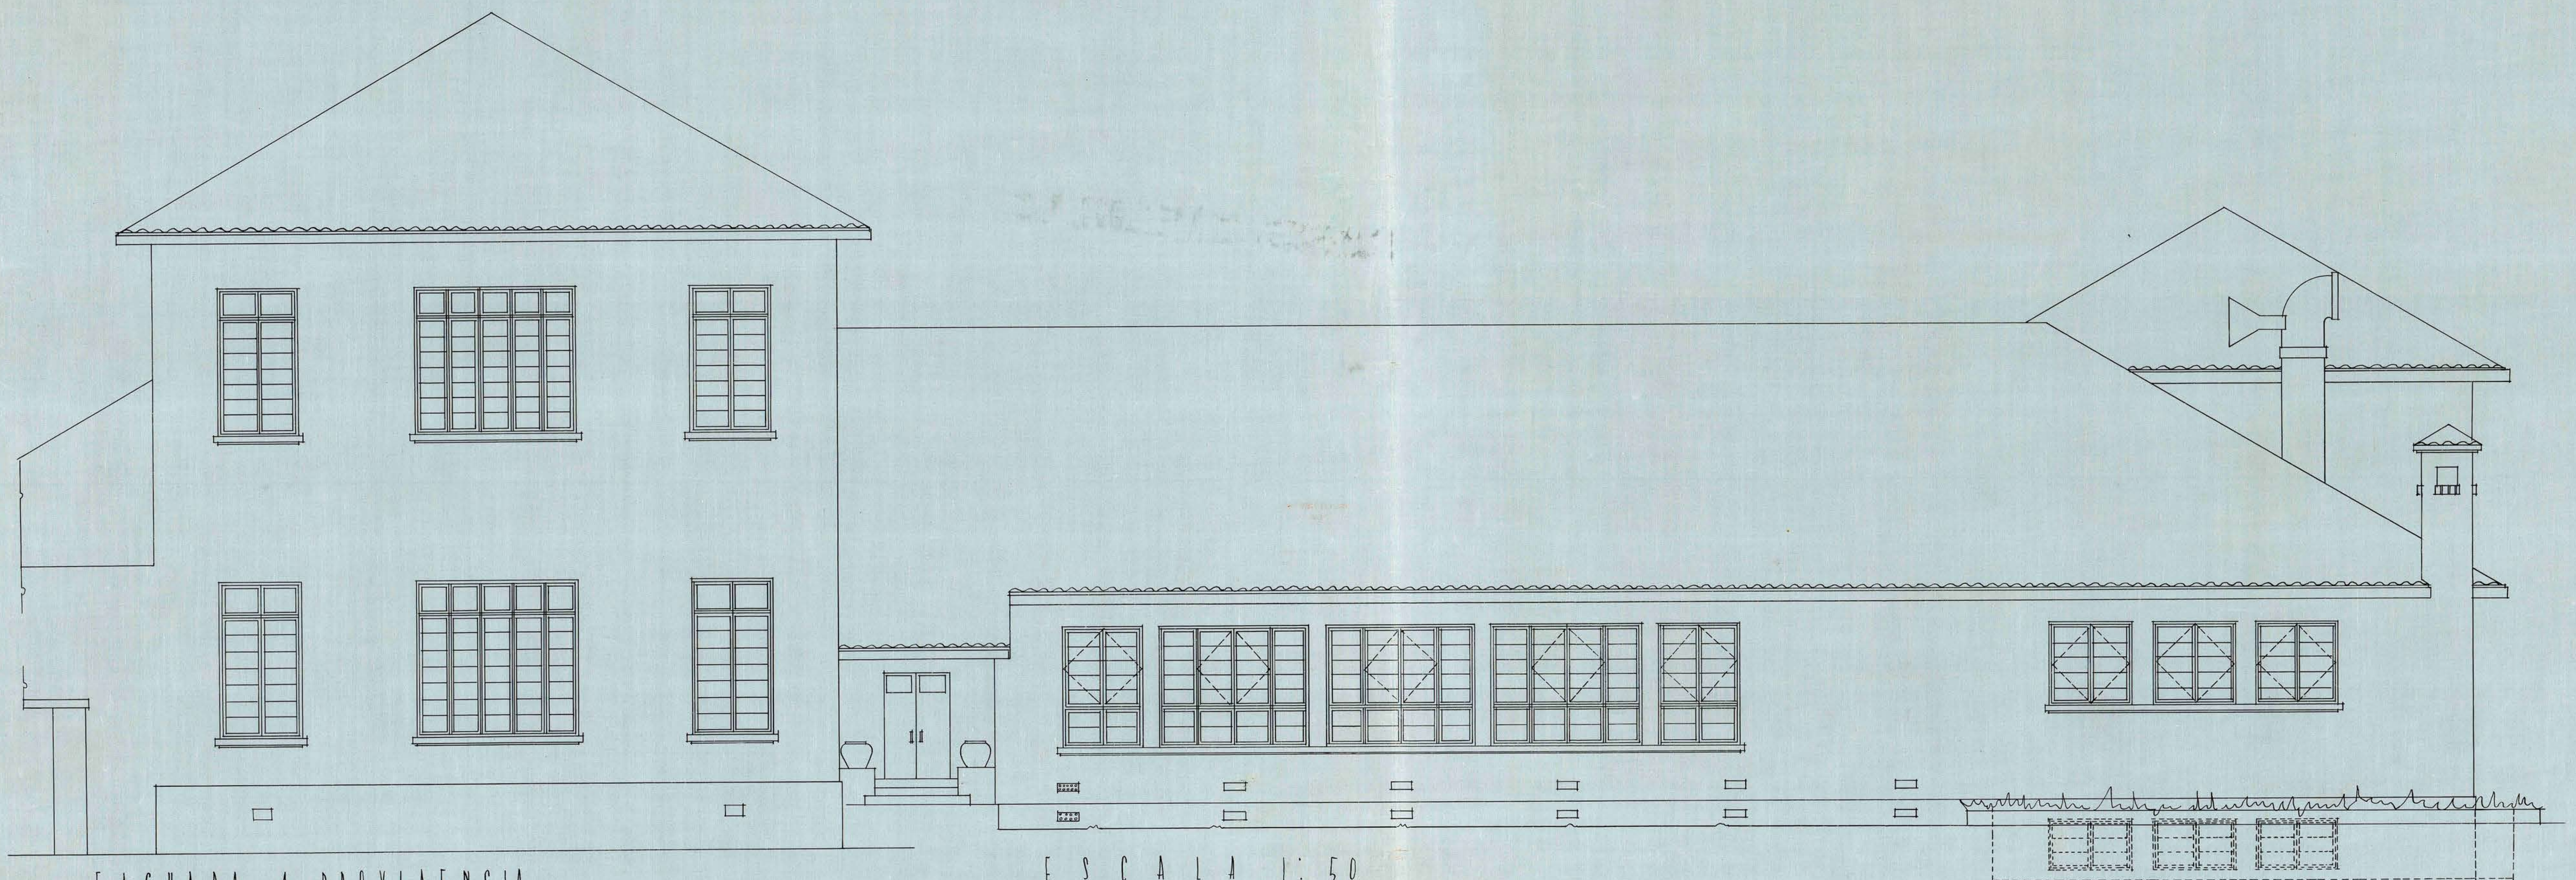

FACHADA A PROVIDENCIA

E S C A L A 1:50

D. S. O. P. D. A. S. E. "LICEO J. V. LASTARRIA"

FACHADAS DE COMEDOR Y COCINA

PROY

4-2-35