



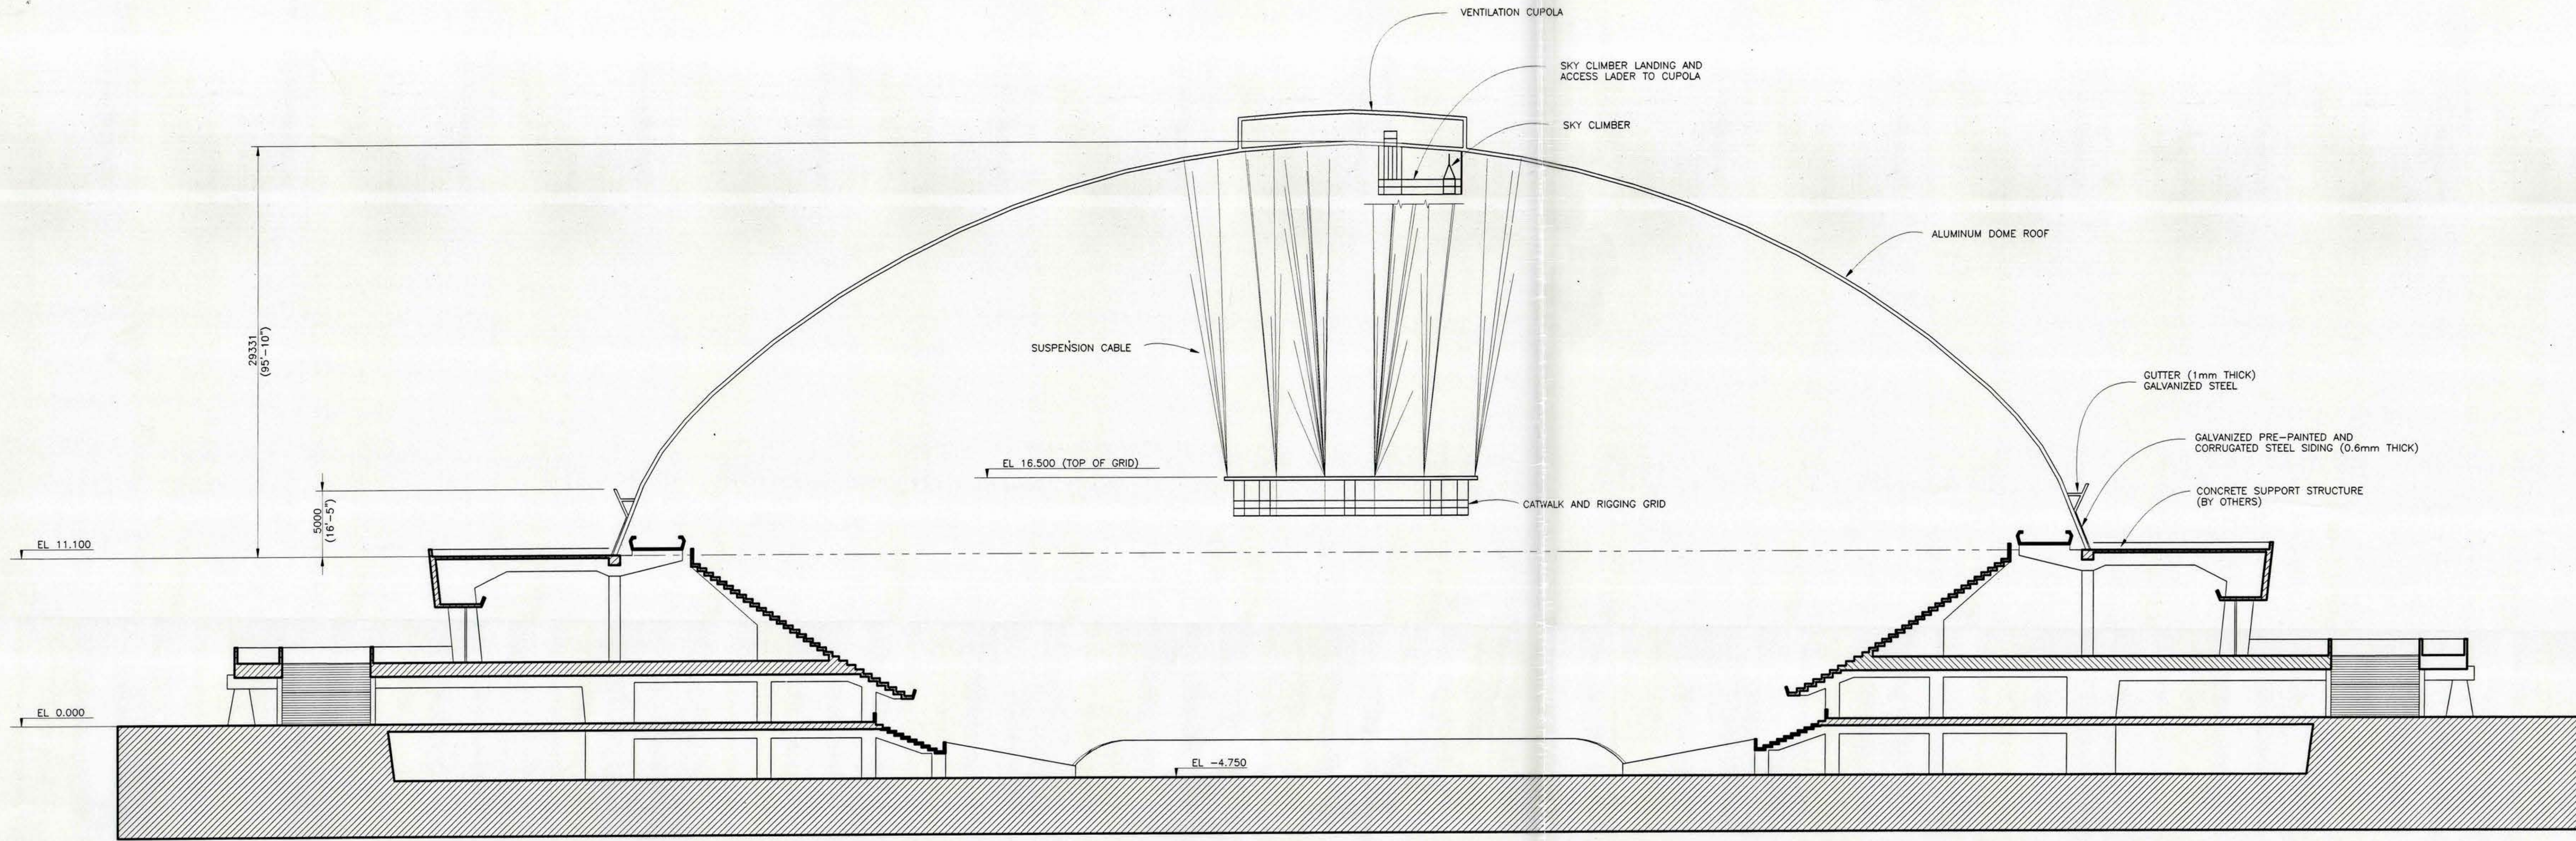

BUILDING SECTION EAST

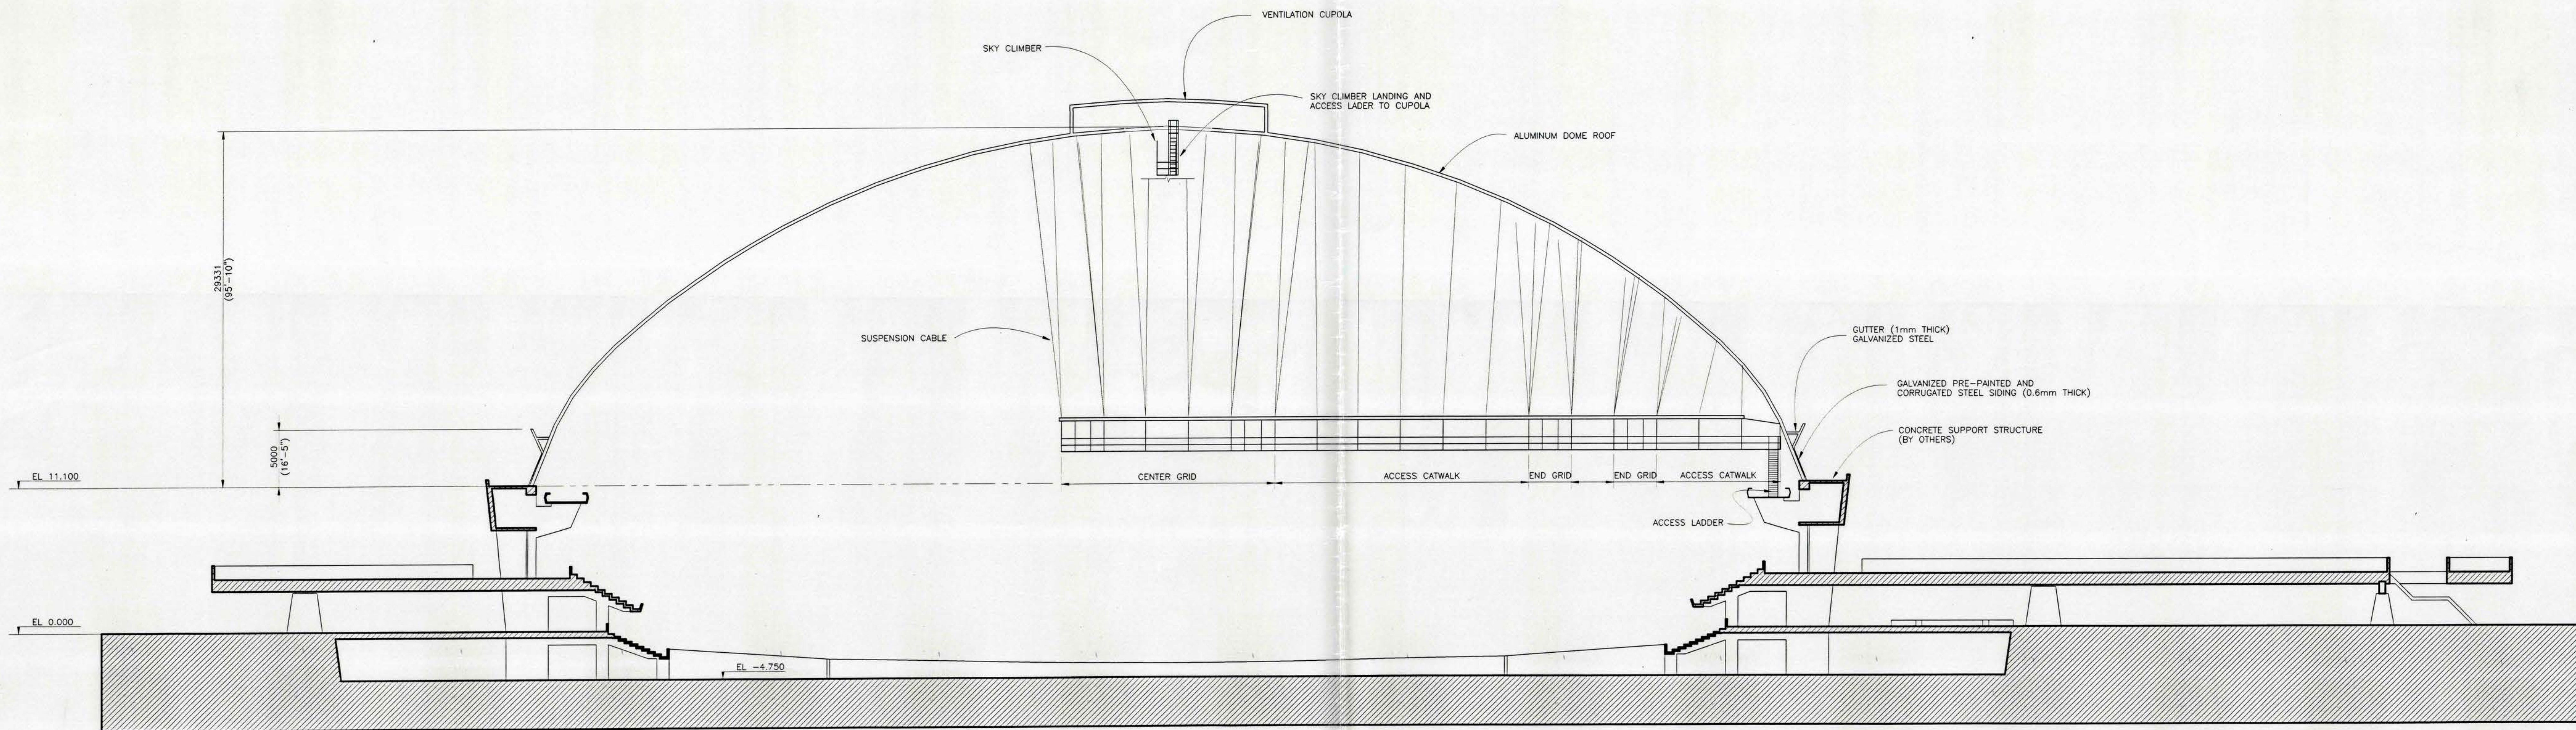

BUILDING SECTION NORTH

PROYECTO	FECHA	REVISOR	PROYECTANTE
PROPOSAL DRAWINGS			
0	5-17-98	JWB	DAB
DATE	DATE	DATE	DATE

TEMCO
24724 SQ. WILMINGTON AVE.
PHOENIX, ARIZONA 85016
PHONE (602) 549-4311
FAX (602) 549-4588
ALL RIGHTS RESERVED. NO REPRODUCTION OR TRANSMISSION OF ANY PART OF THIS DOCUMENT IS PERMITTED WITHOUT THE WRITTEN PERMISSION OF TEMCO.

PROYECTO	FECHA	REVISOR	PROYECTANTE
BUILDING SECTIONS NORTH AND EAST			
104.8 METER DIAMETER ALUMINUM DOME			
CUPULA ESTADIO CUBIERTO PARQUE O'HIGGINS - SANTIAGO, CHILE			
MINISTERIO DE OBRAS PUBLICAS			
0	5-17-98	JWB	DAB
DATE	DATE	DATE	DATE