

2


— OBSERVATORIO —

— ASTRONÓMICO —


— ANTEJO —

DE

— PASOS —


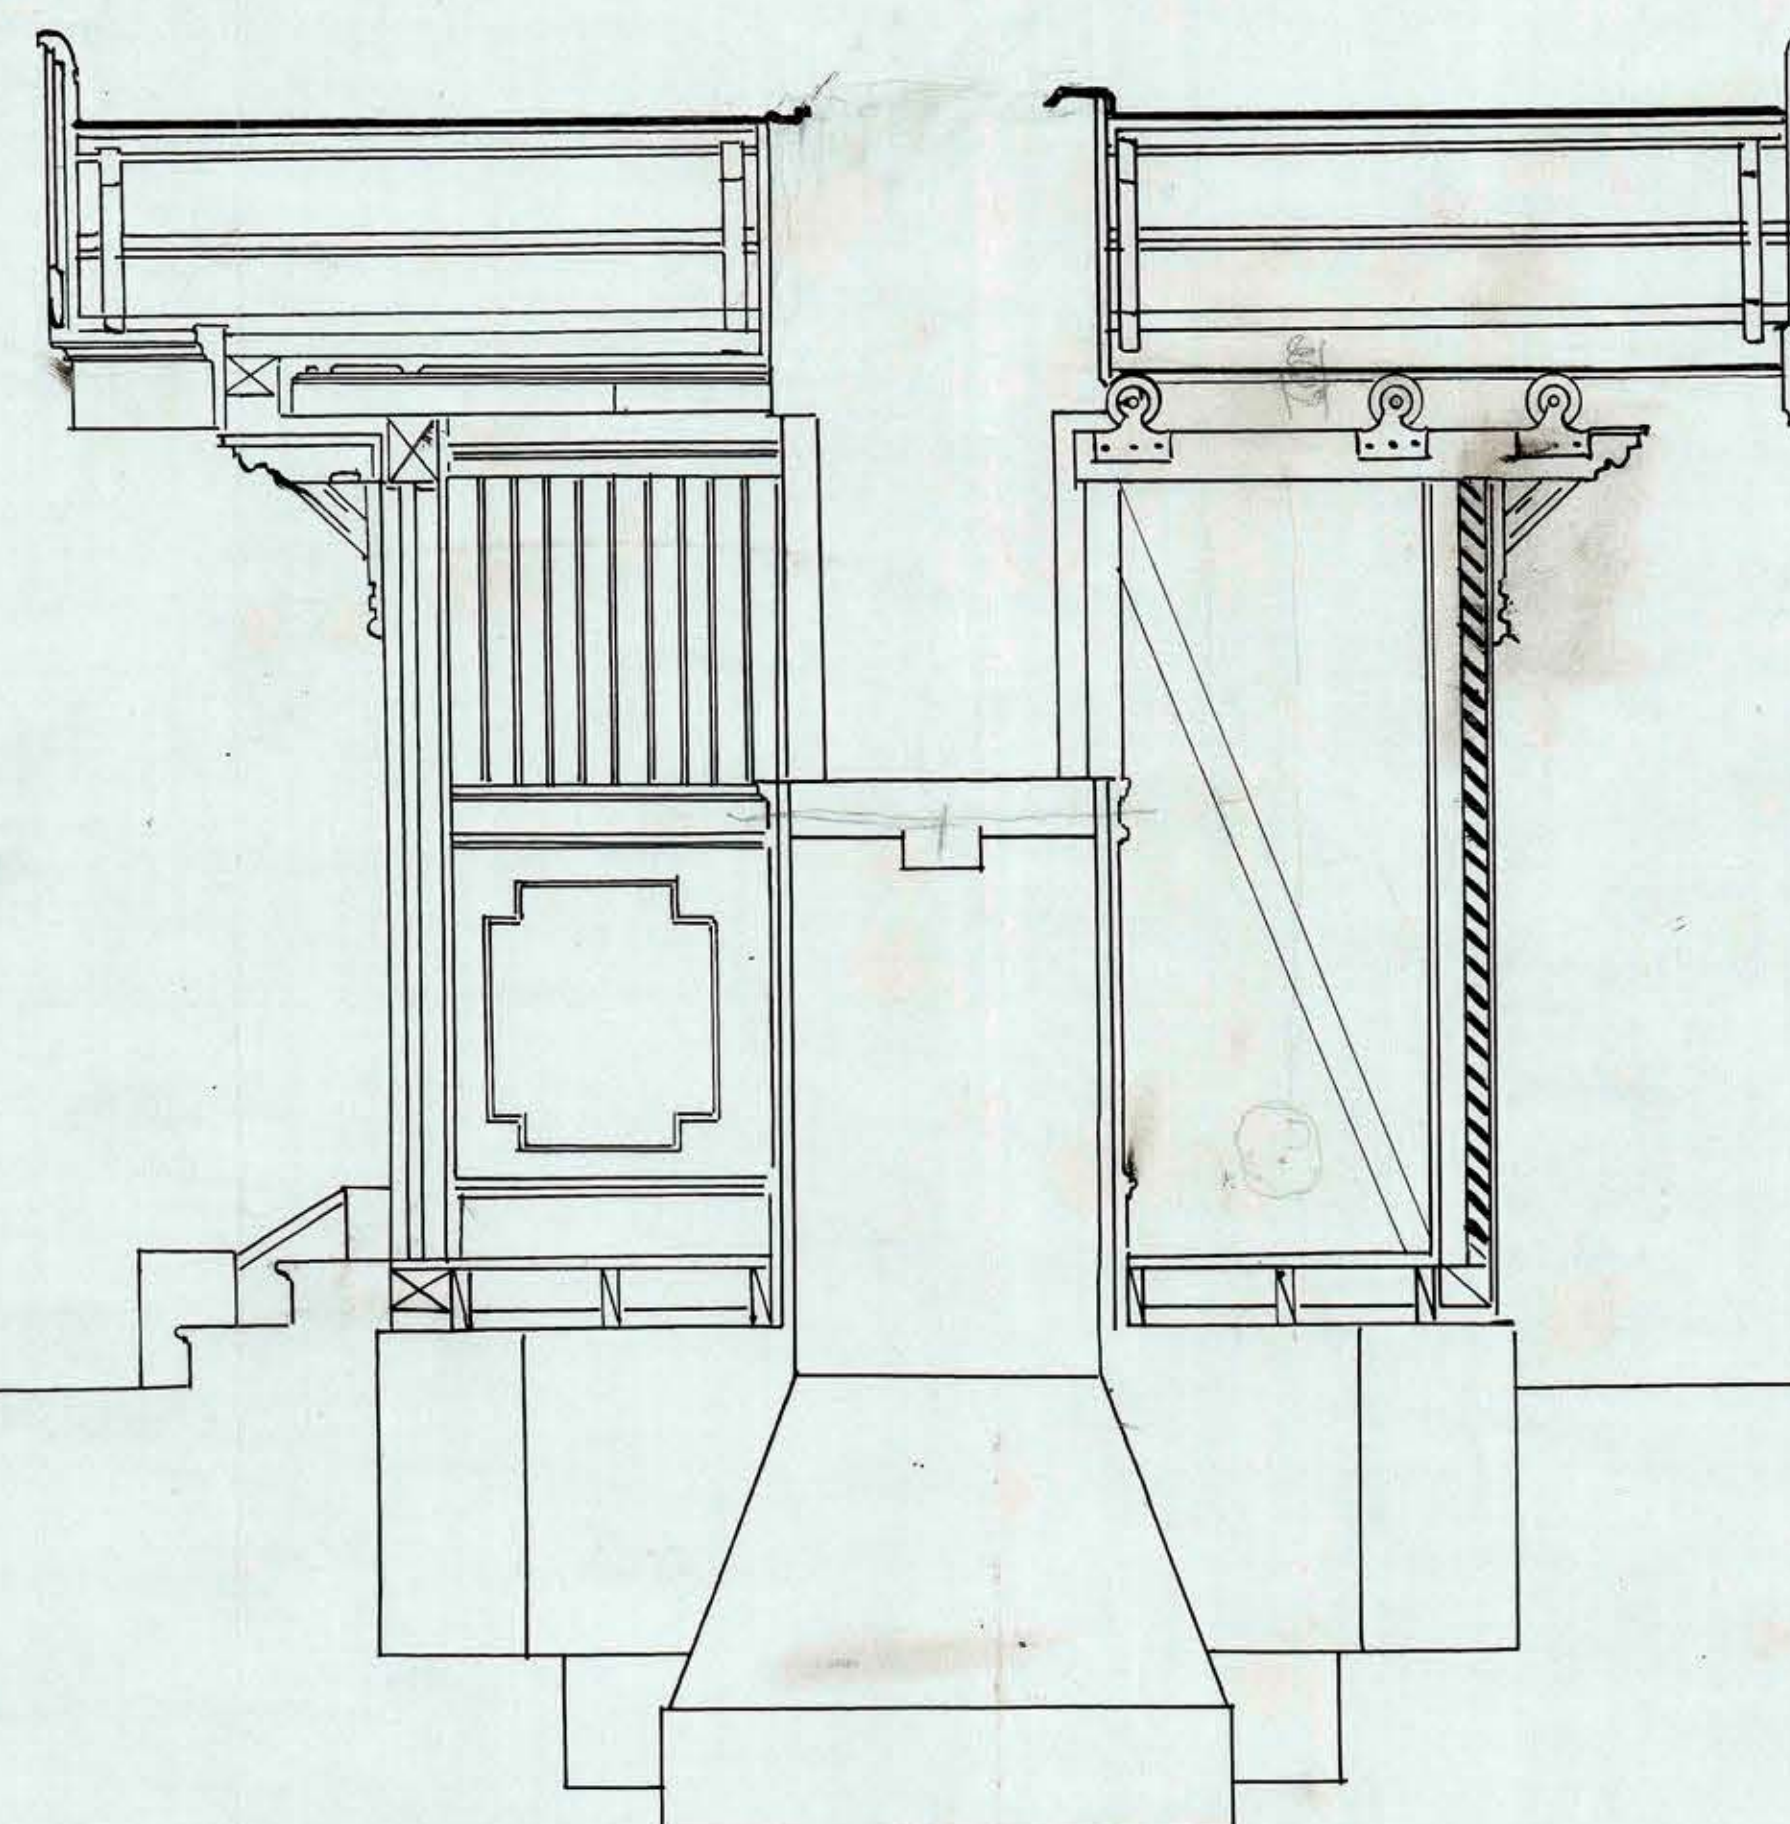


Santiago, Mayo 23 de 1911
J. Palma S.
Arq. U. Ch.

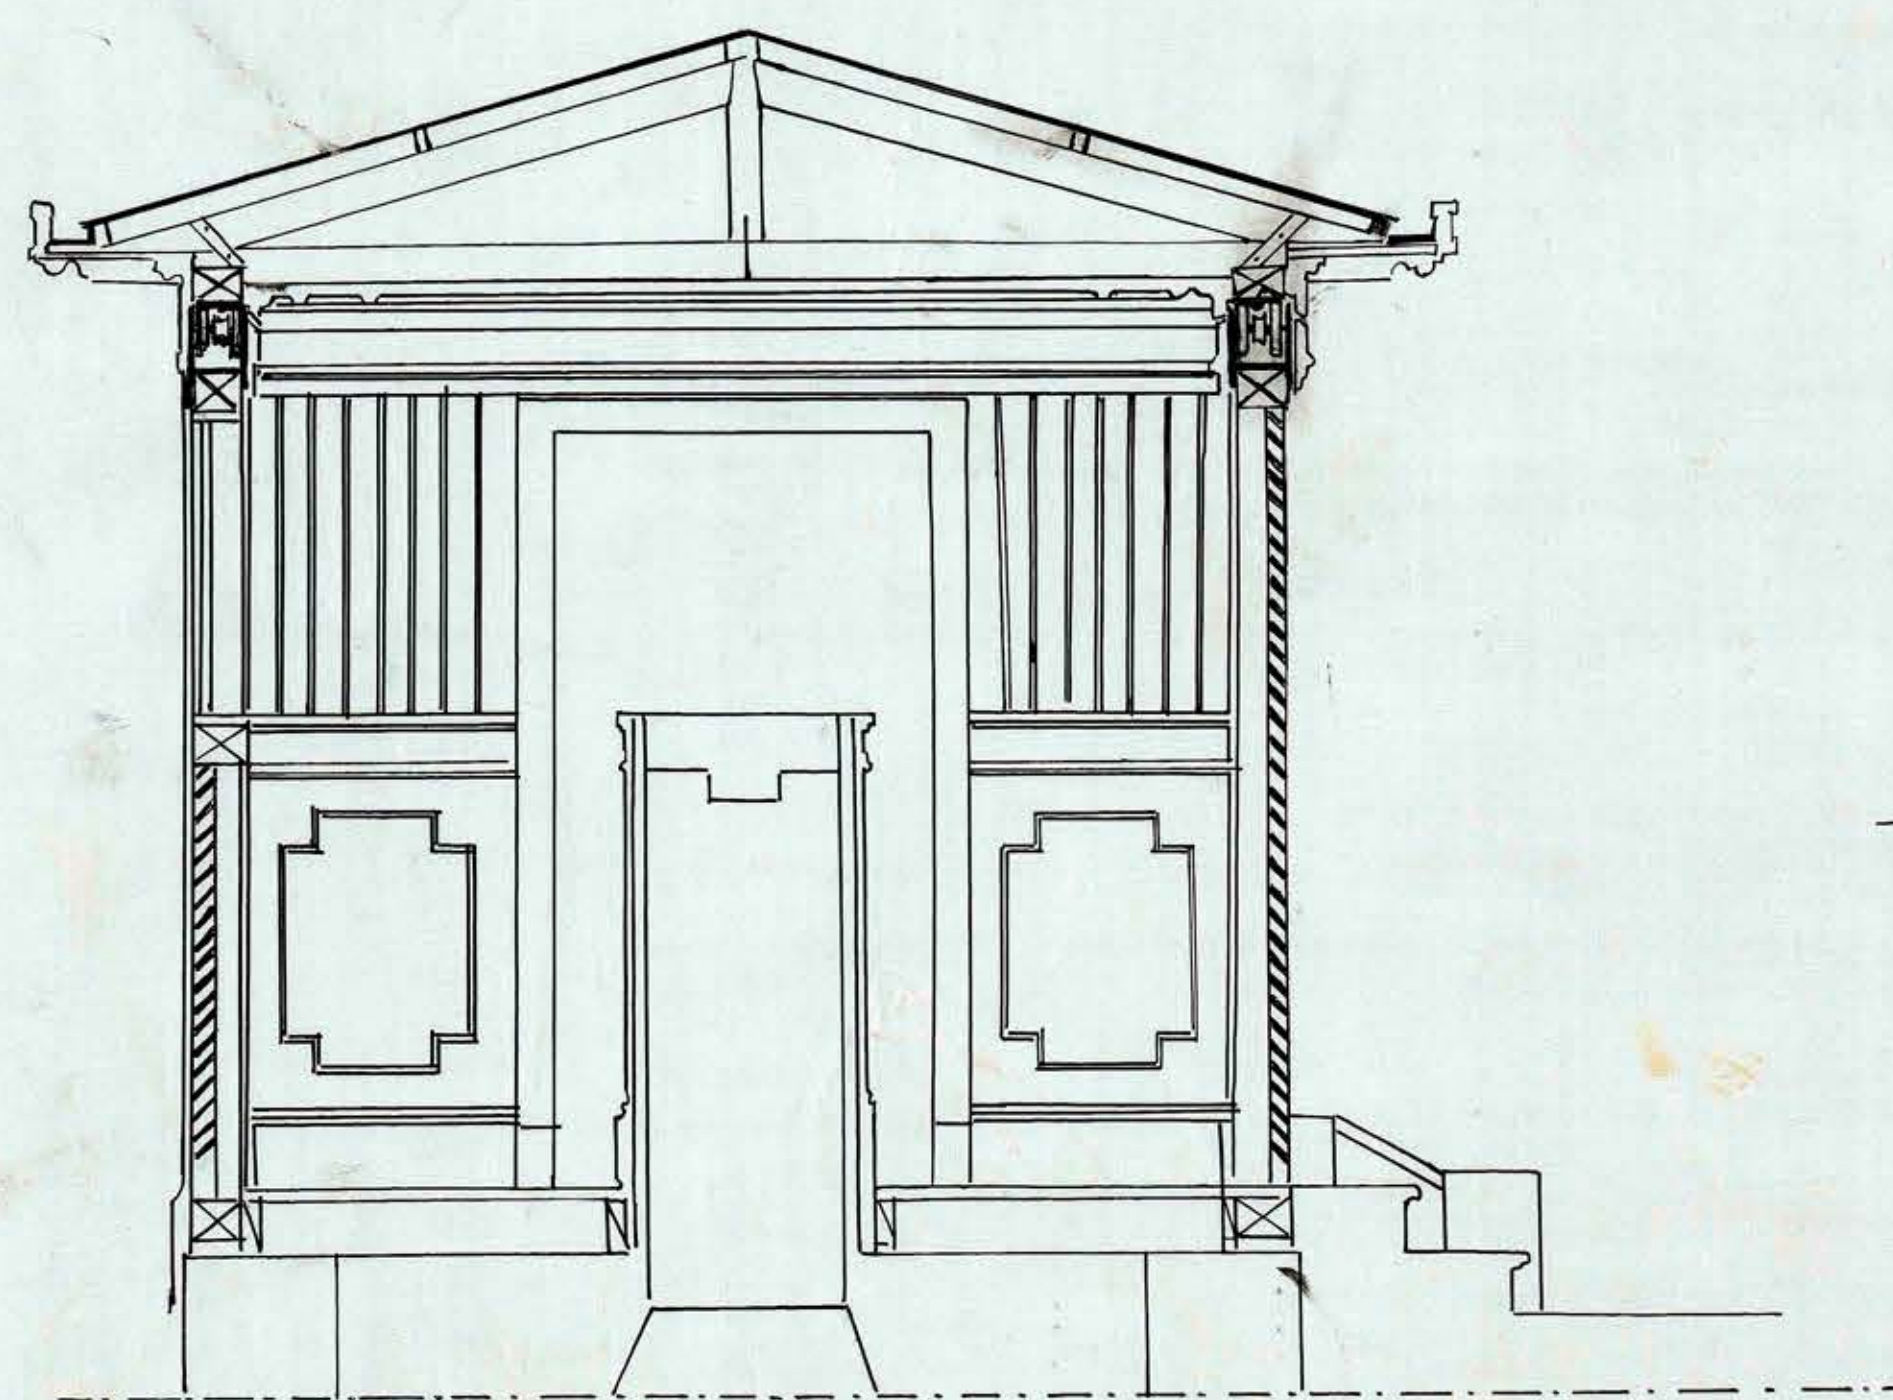

— CORTEJO —

— ESCALA 0.05/M. —

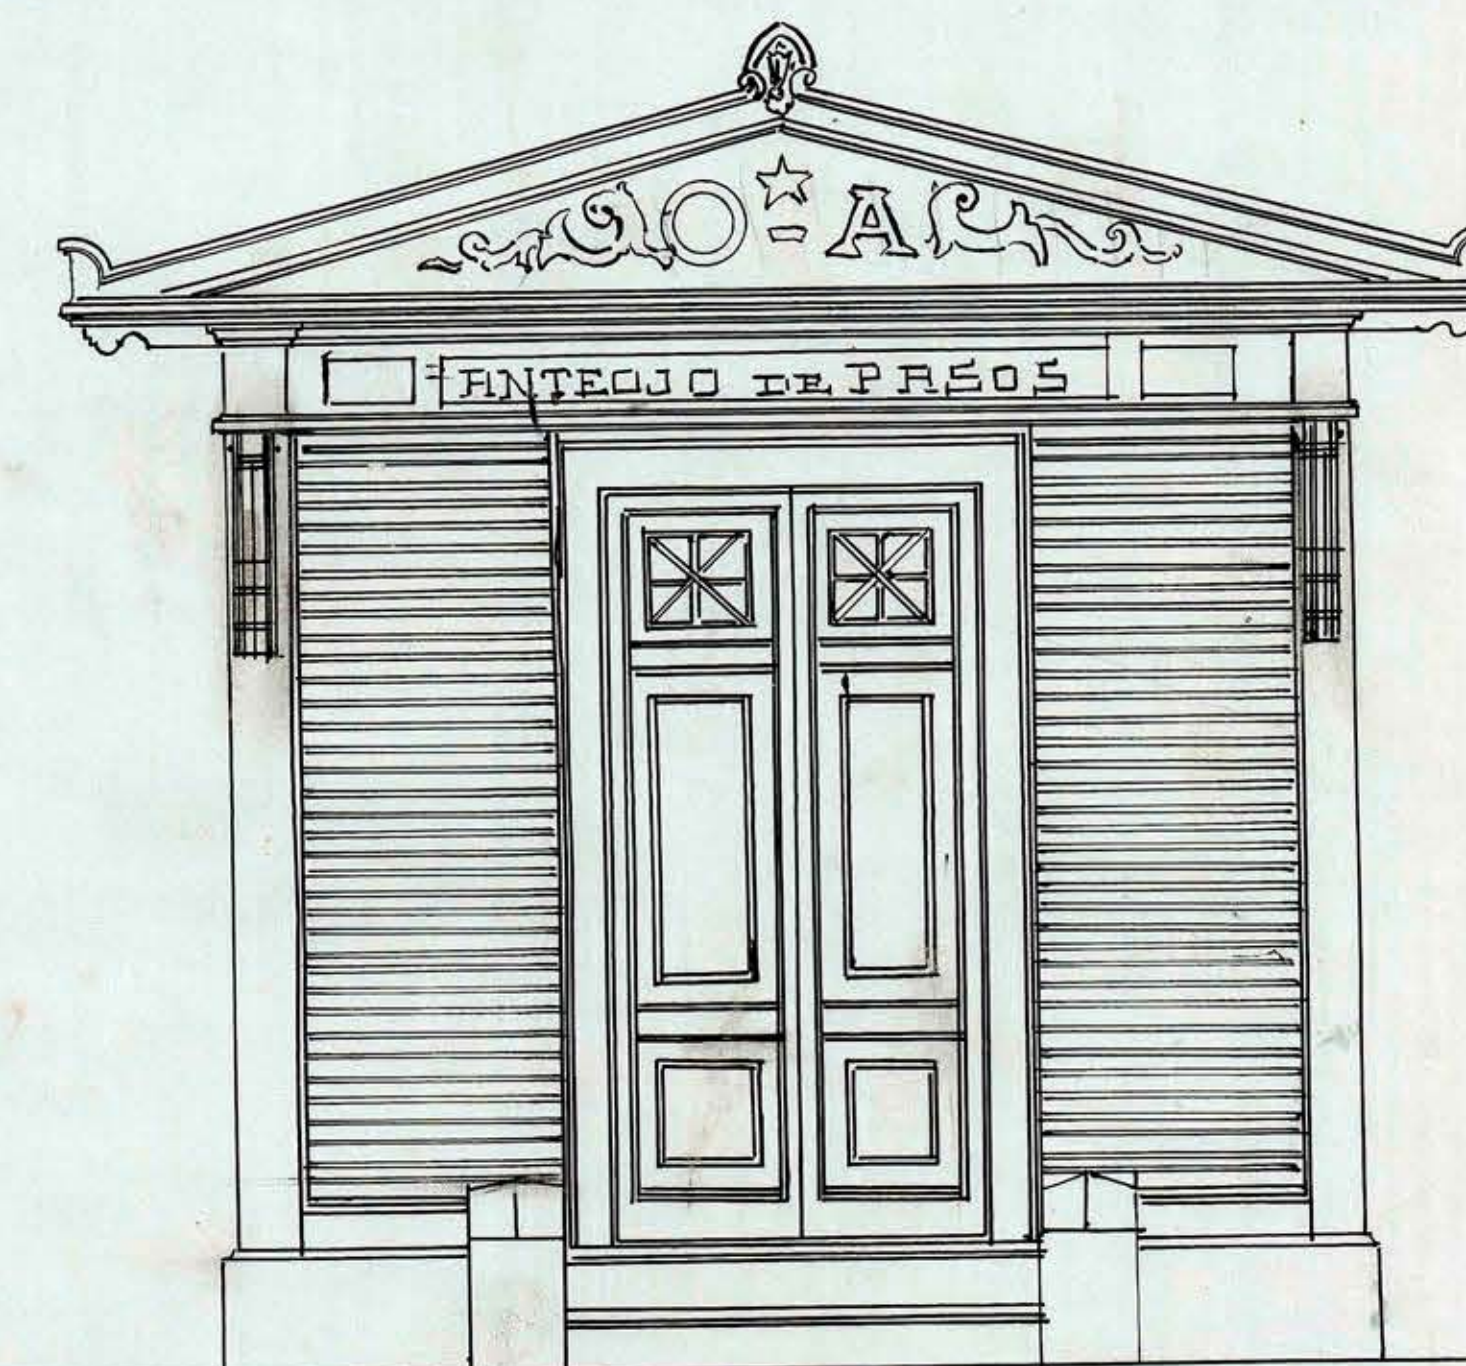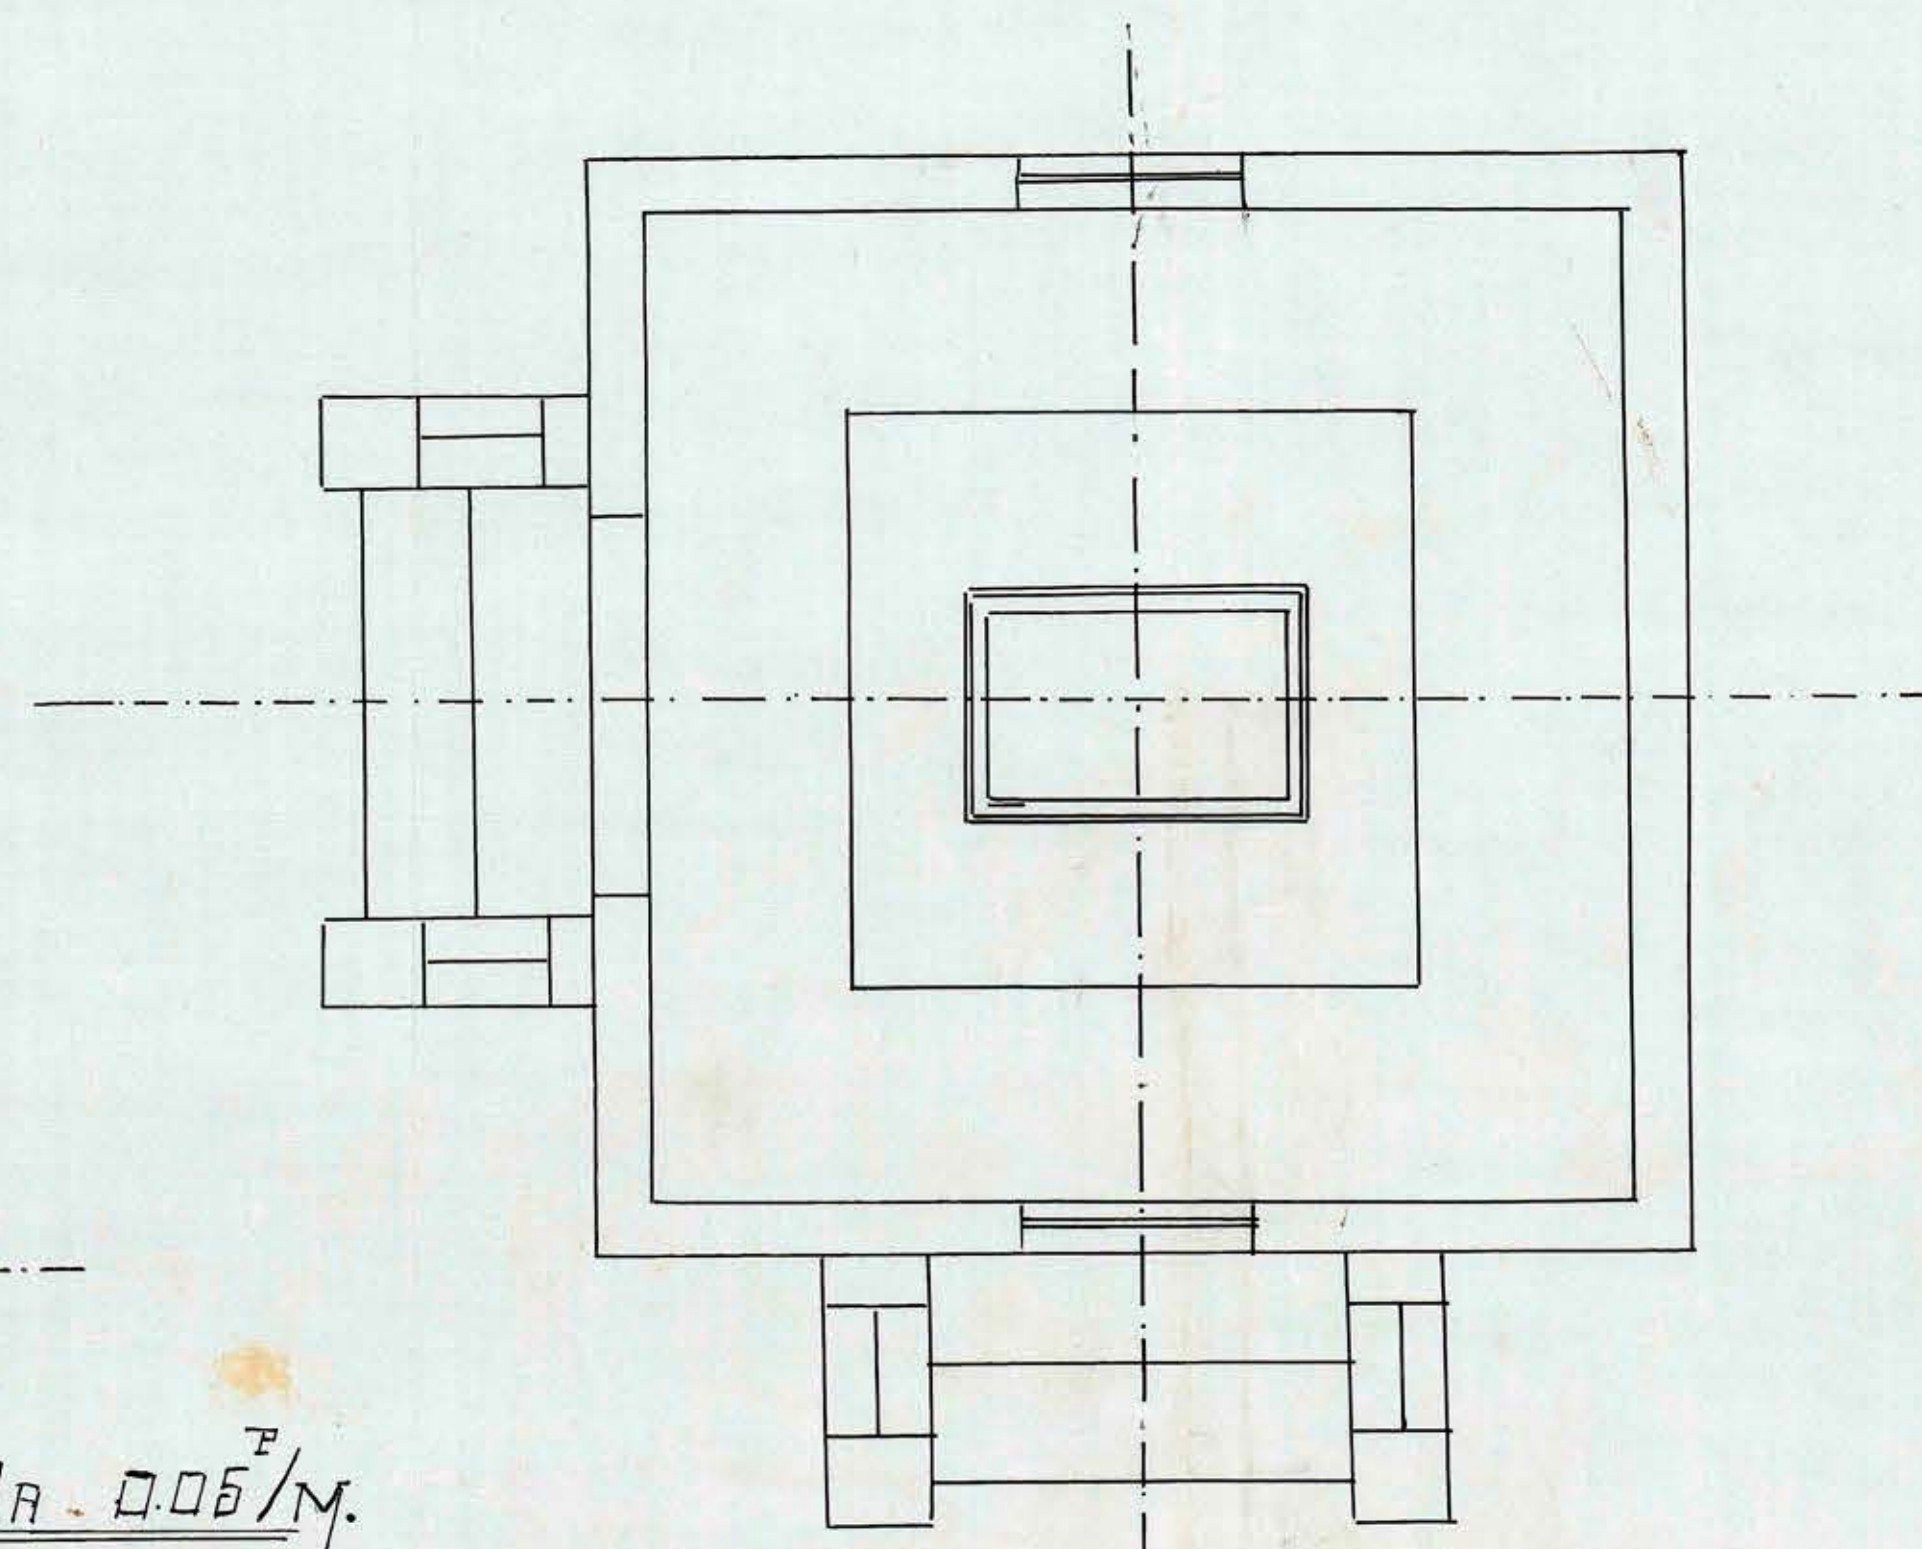

José M. Romero
1911
Arquitecto