




FACHADA PRINCIPAL

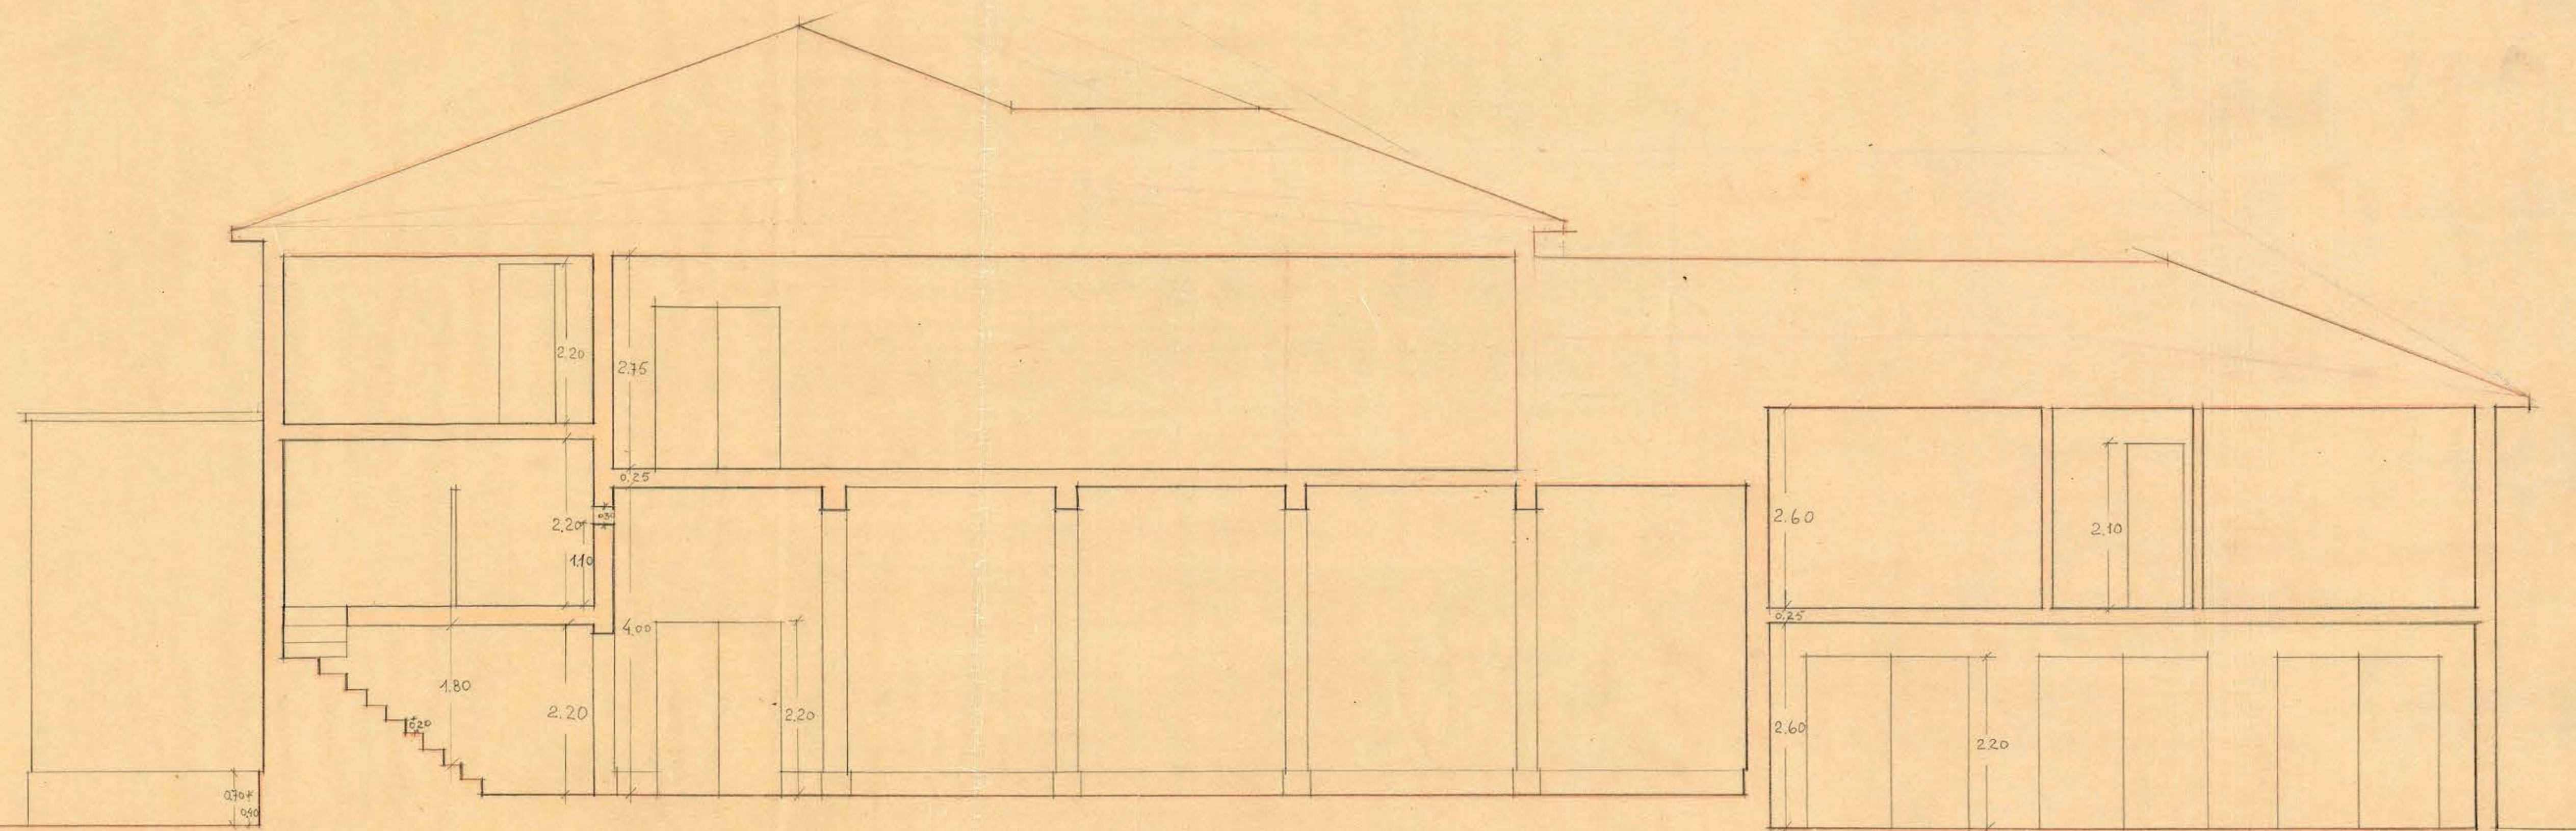

SECCION A-A