



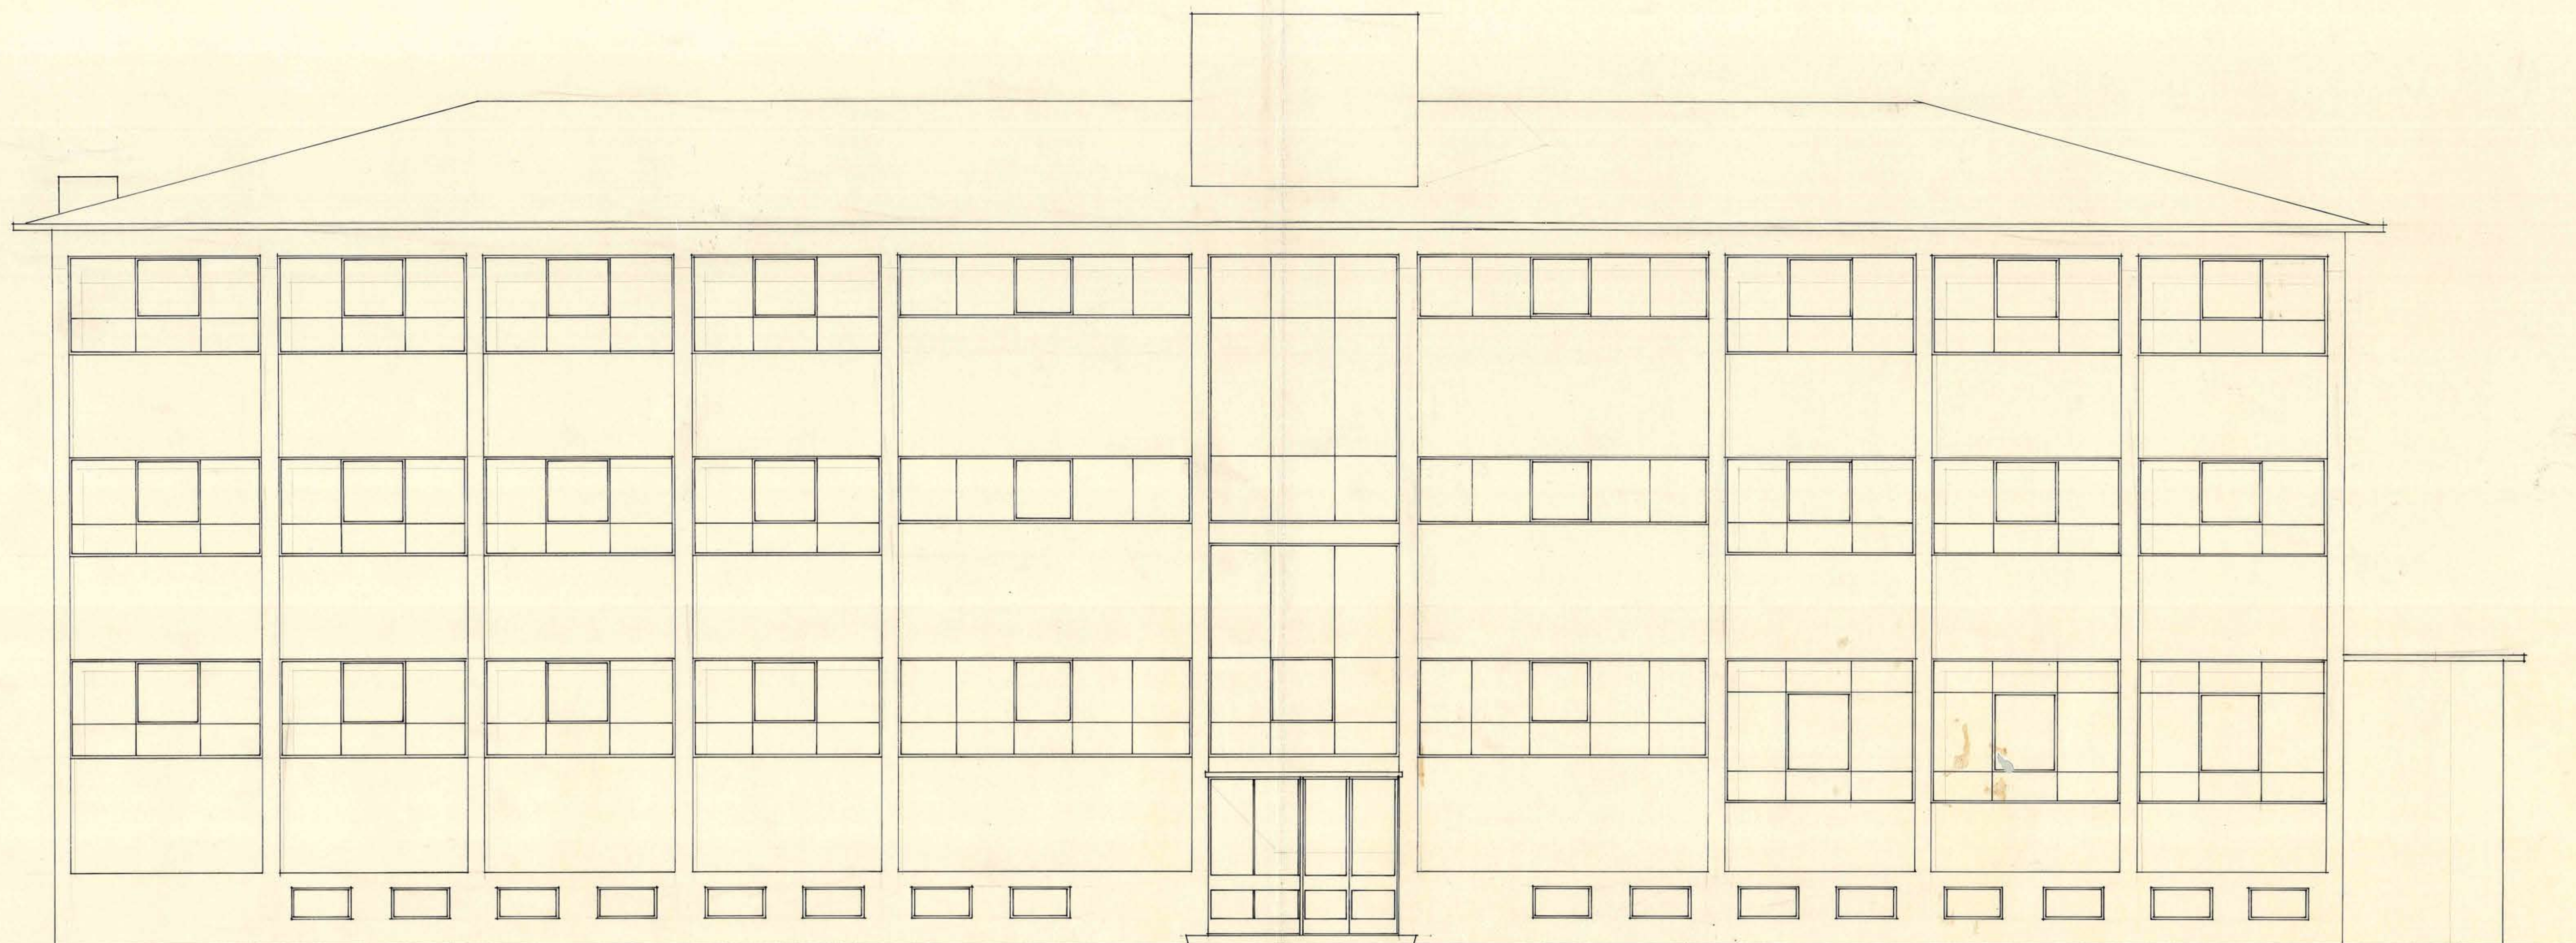

FACHADA PONIENTE

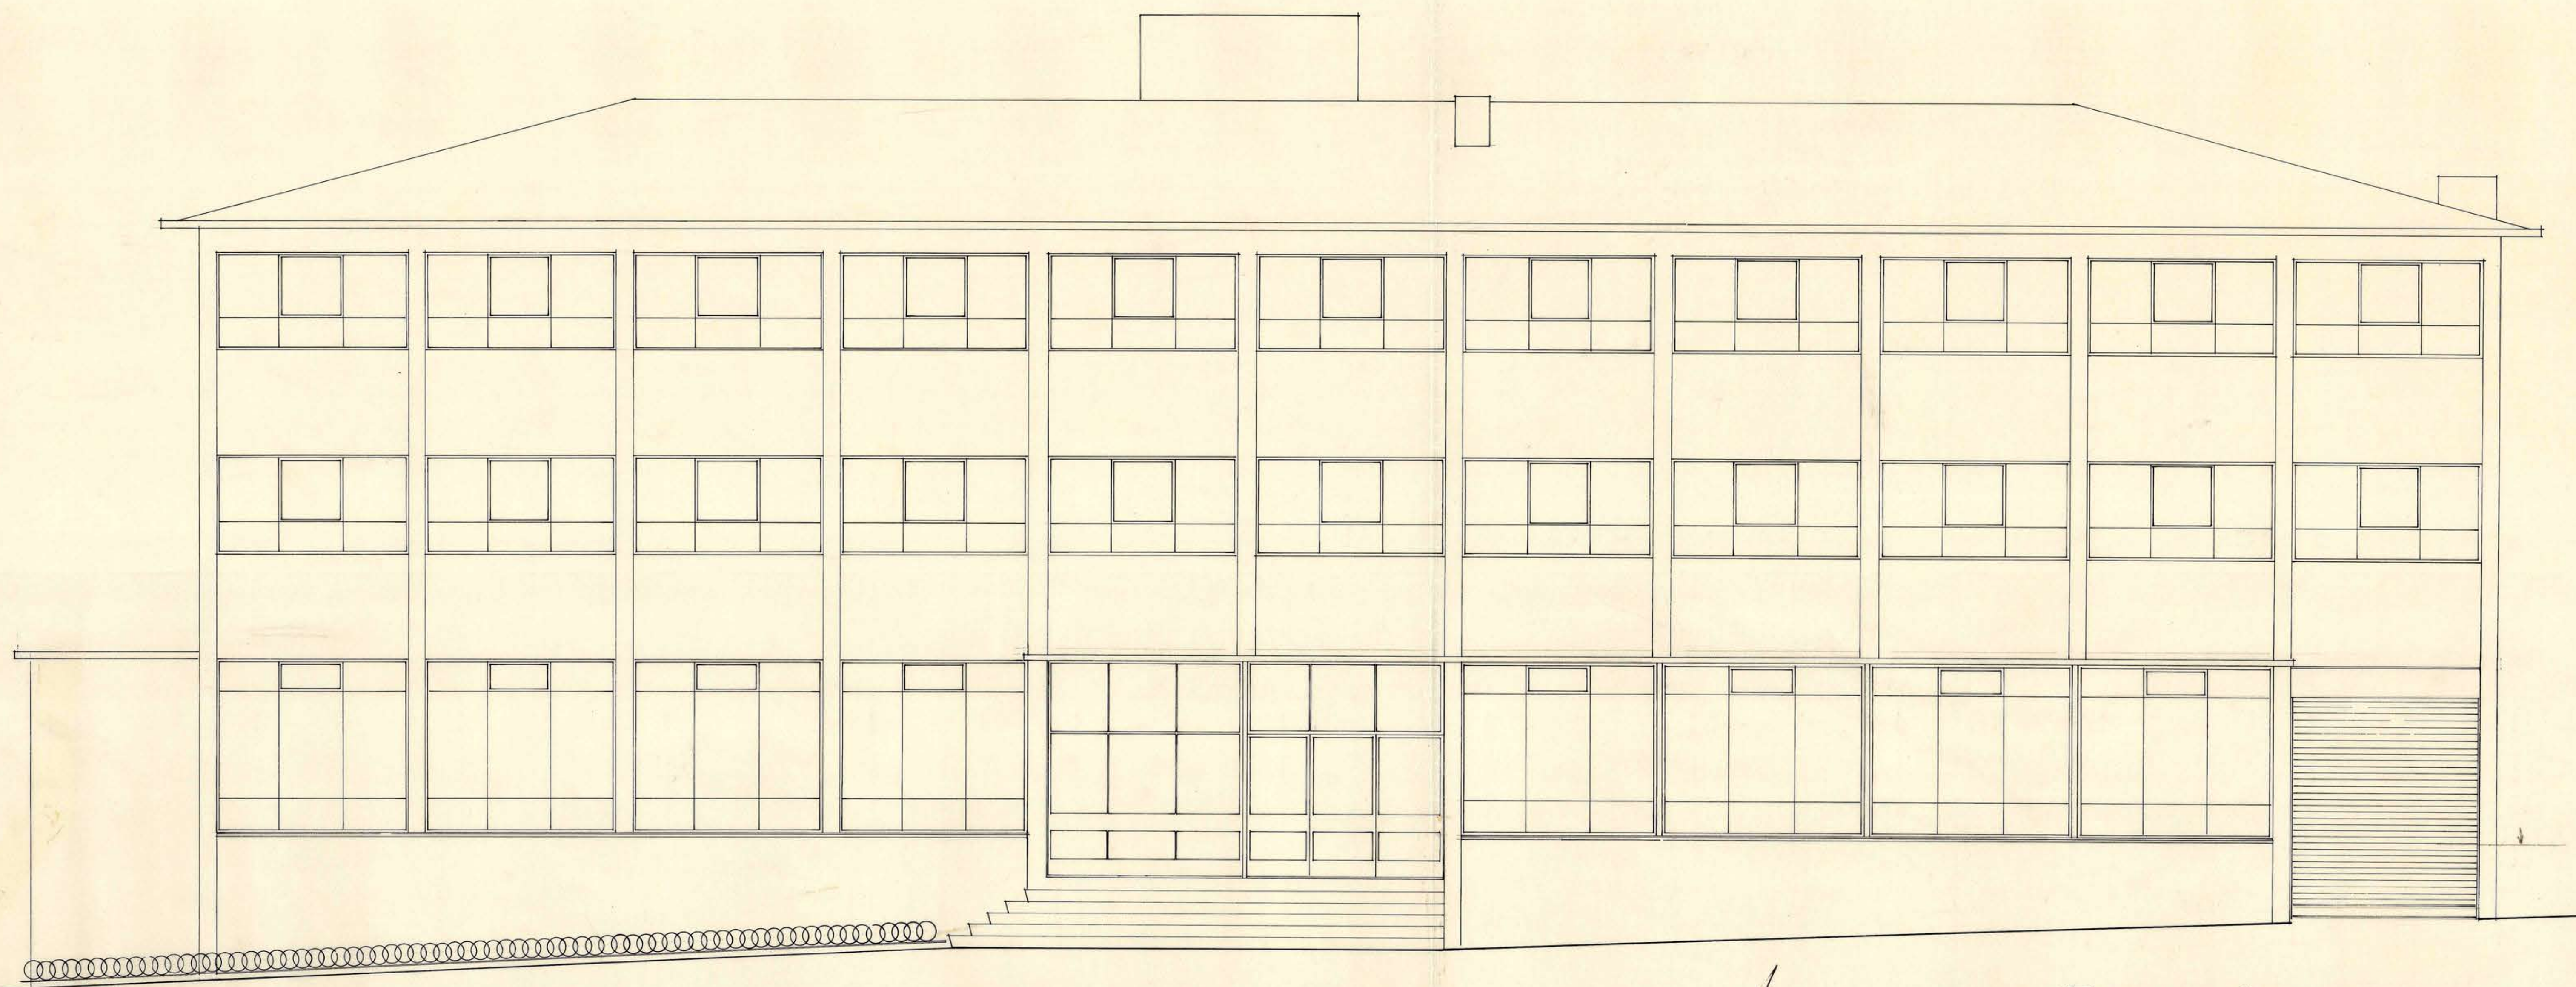

FACHADA ORIENTE