




— MATADERO DE SAN FELIPE —

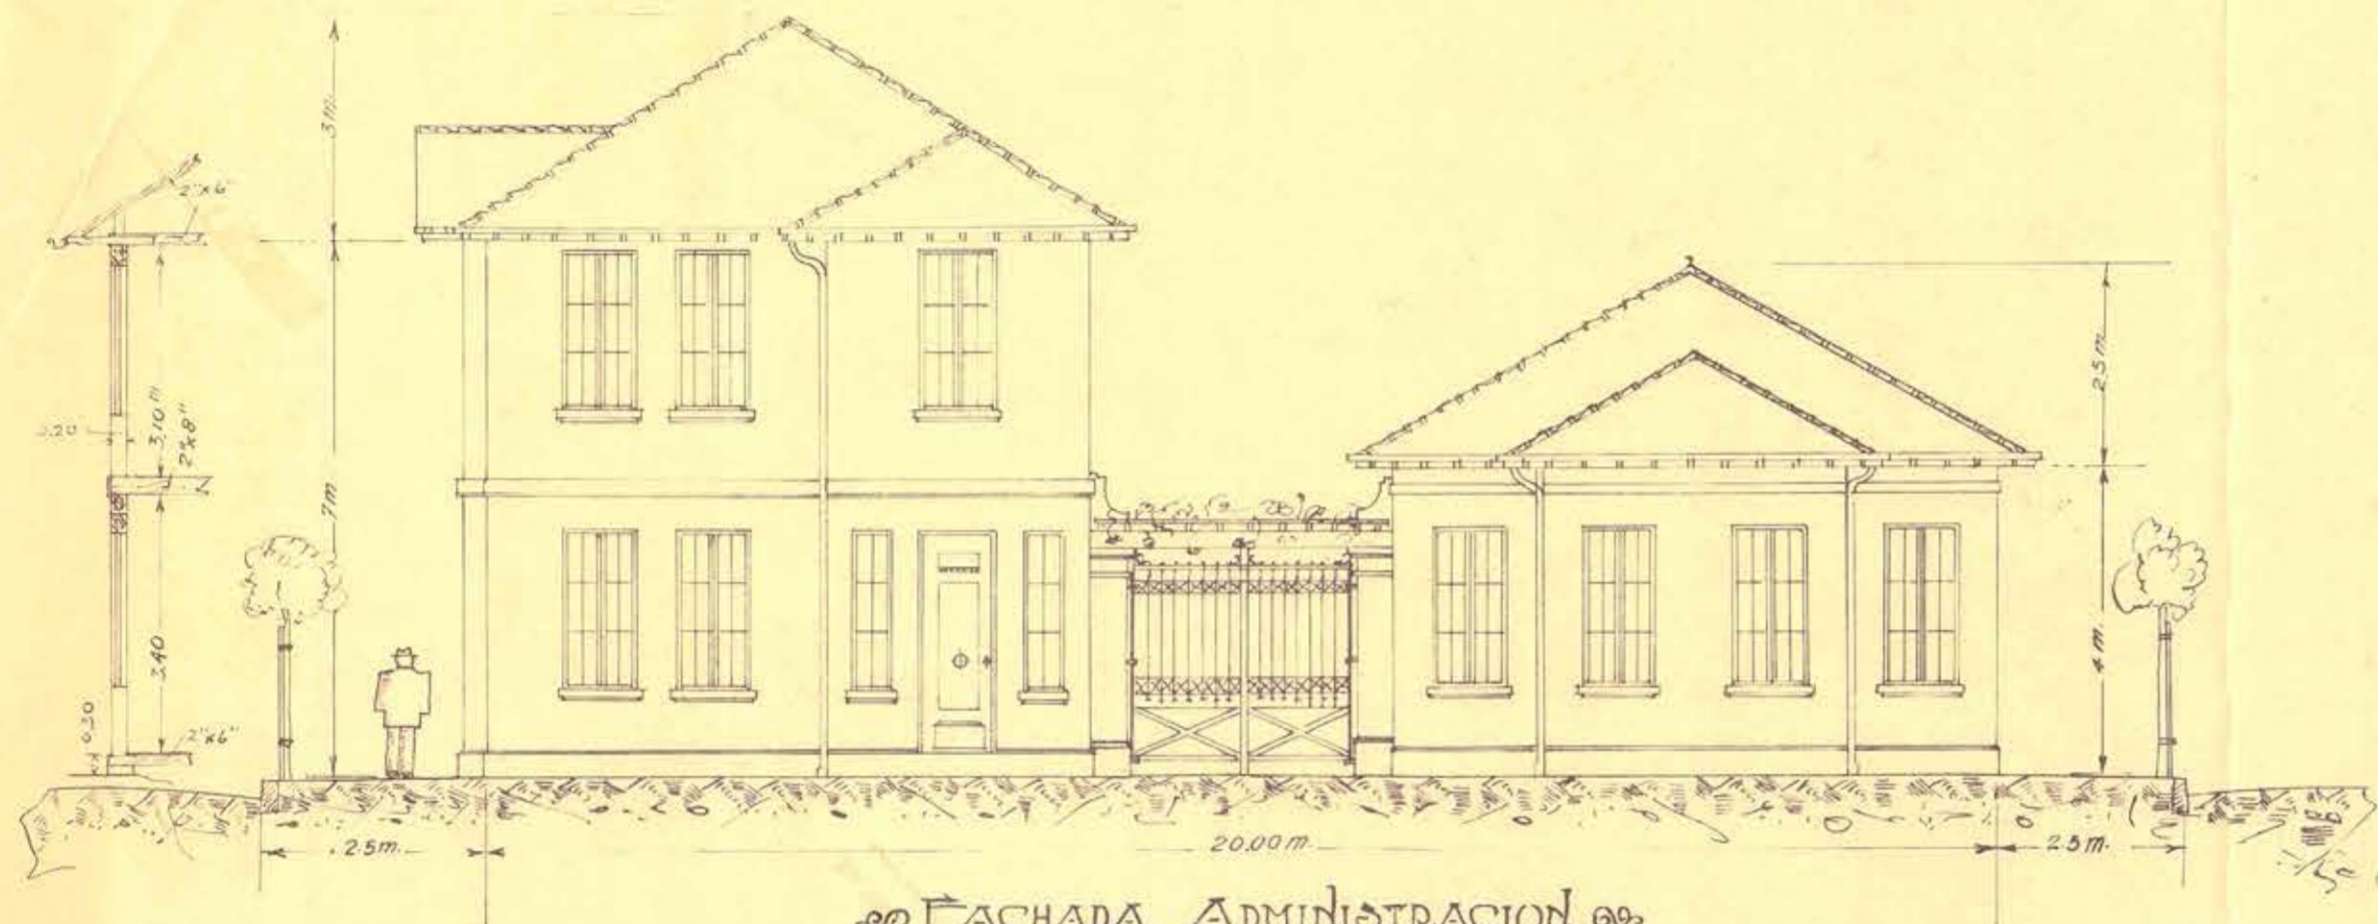

— FACHADA ADMINISTRACION —

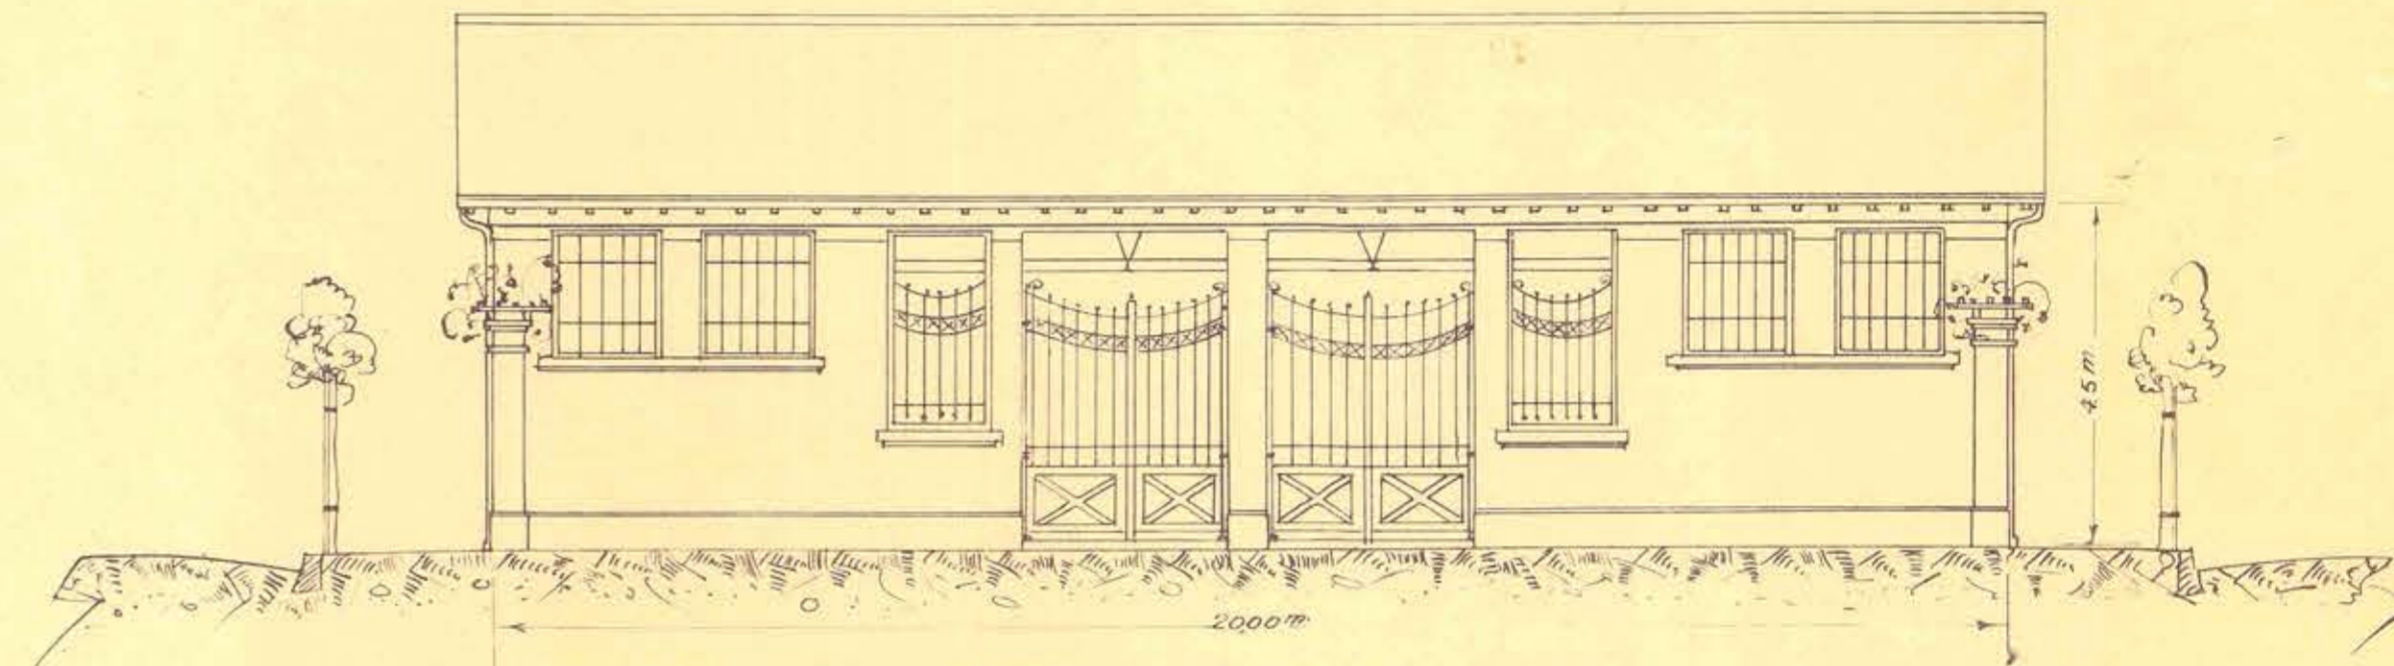

— FACHADA NAVE ORFO —

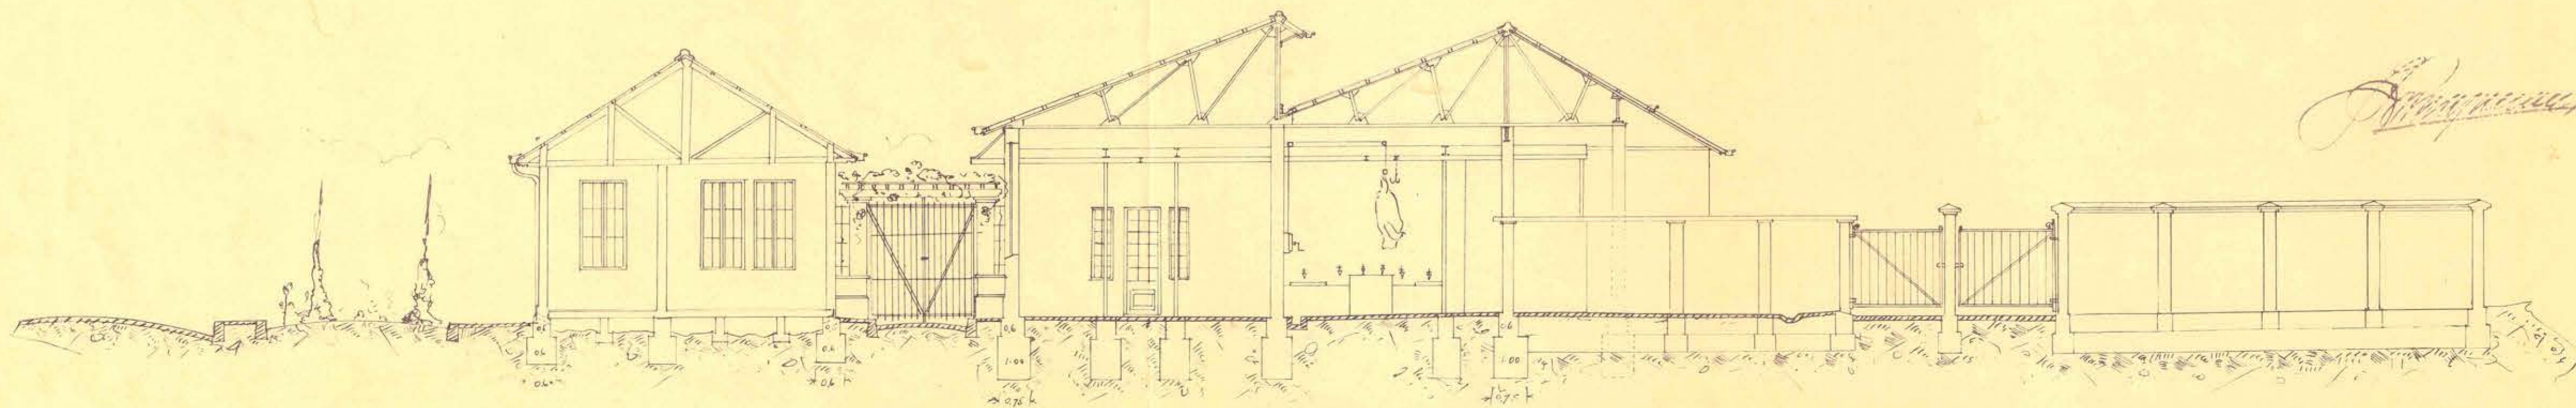

— CORTE LONGITUDINAL A-A —

— ESCALA 0,01 <sup>P</sup>/M —

*Original*

*C. H. Cepeda*  
Ingeniero

*Original*