


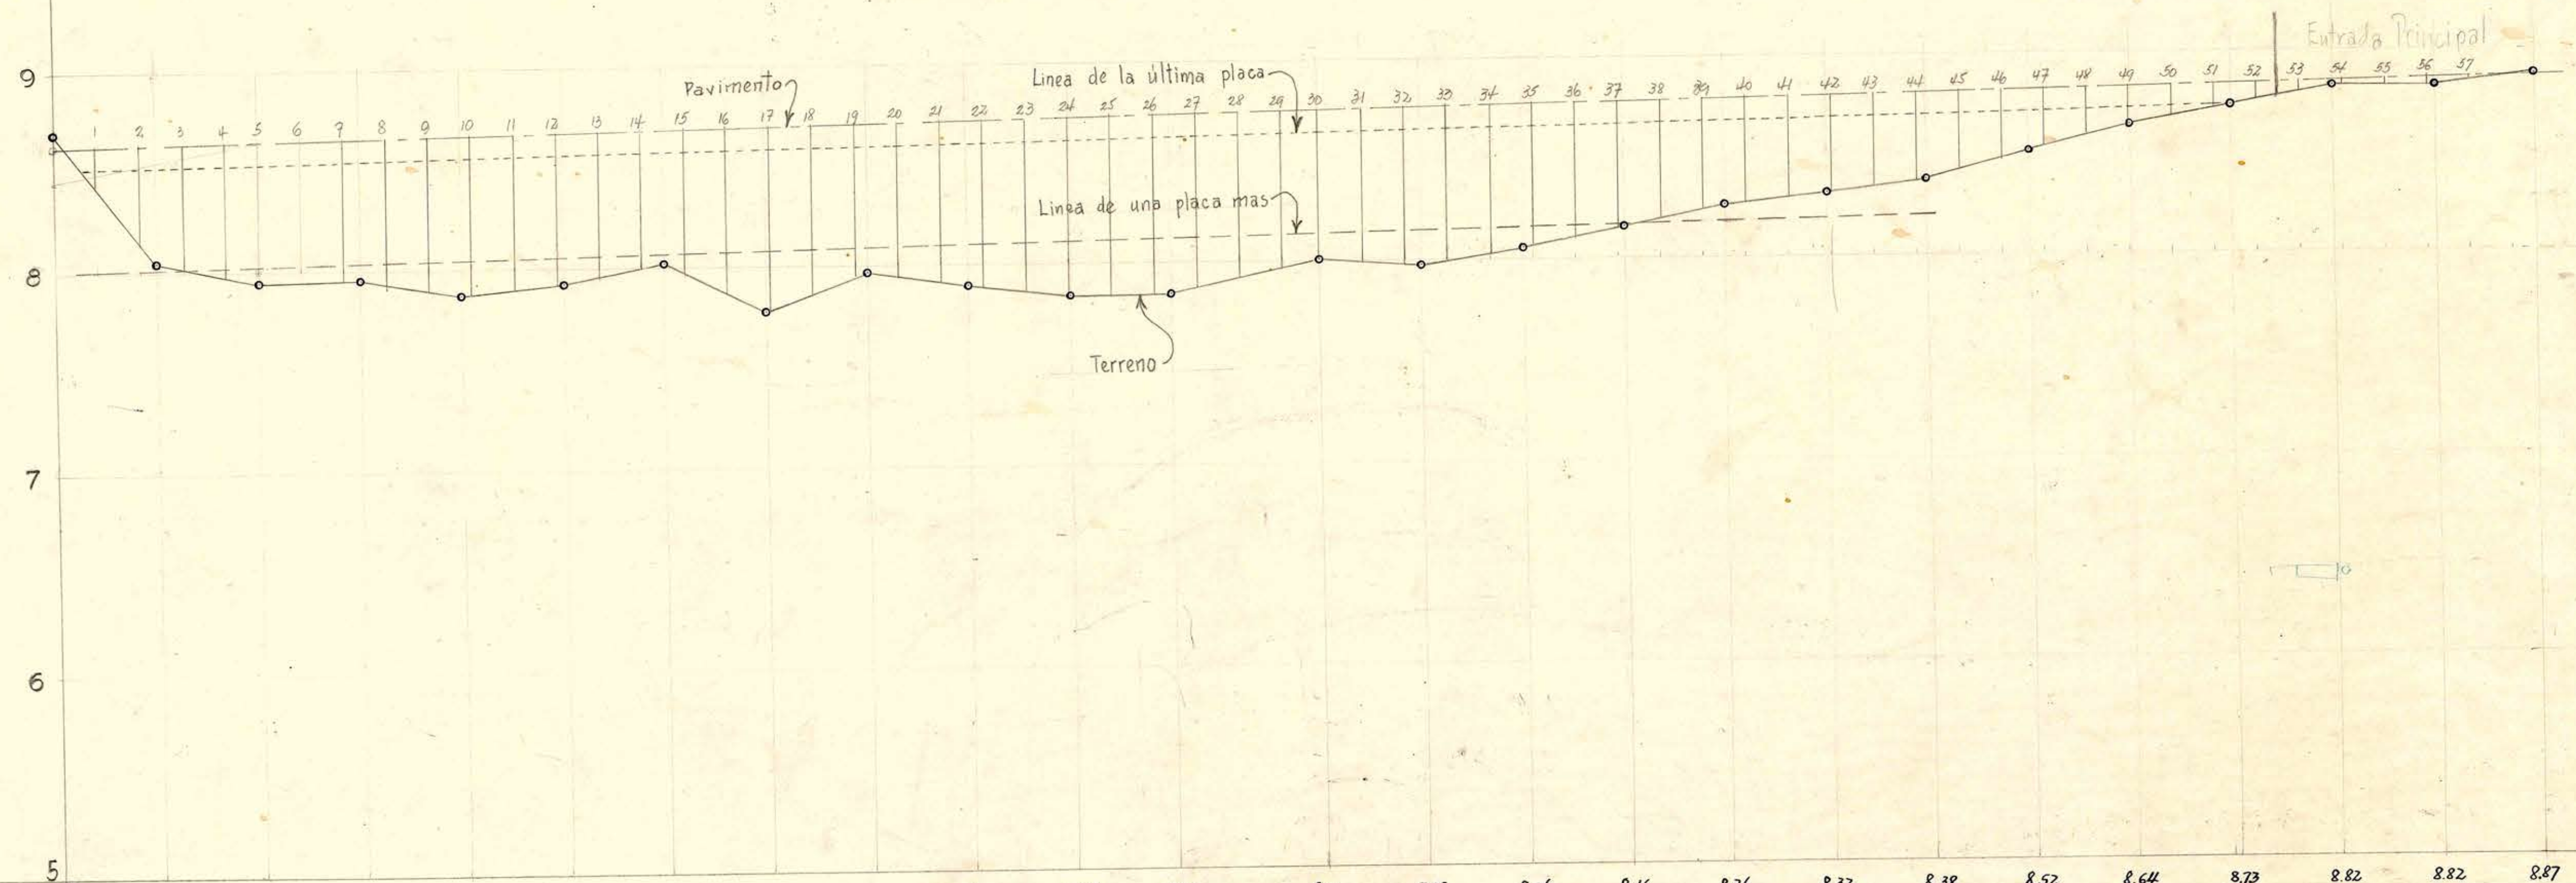

Cota Terreno	8.62	8.05	7.95	7.96	7.88	7.93	8.02	7.78	7.97	7.90	7.84	7.85	8.01	7.98	8.06	8.16	8.26	8.32	8.38	8.52	8.64	8.73	8.82	8.82	8.87
Cota Pavimento	8.62	8.05	7.95	7.96	7.88	7.93	8.02	7.78	7.97	7.90	7.84	7.85	8.01	7.98	8.06	8.16	8.26	8.32	8.38	8.52	8.64	8.73	8.82	8.82	8.87
Punto	PR. Pavim.	1	Rincon 2	3	4	5	6	7	8	9	10	11	Esquina	12	13	14	15	16	17	18	19	20	21	22	23
Dist. Acumulada		5	10	15	20	25	30	35	40	45	50	55	62.80	67.80	72.80	77.80	82.80	87.80	92.80	97.80	102.80	107.80	112.80	117.80	122.80

ESTADIO "EL POLIGONO" QUINTA NORMAL

ESCALAS { VERTICAL 1 cm = 20 cm
HORIZONTAL 1 cm = 2 m

Camacho