
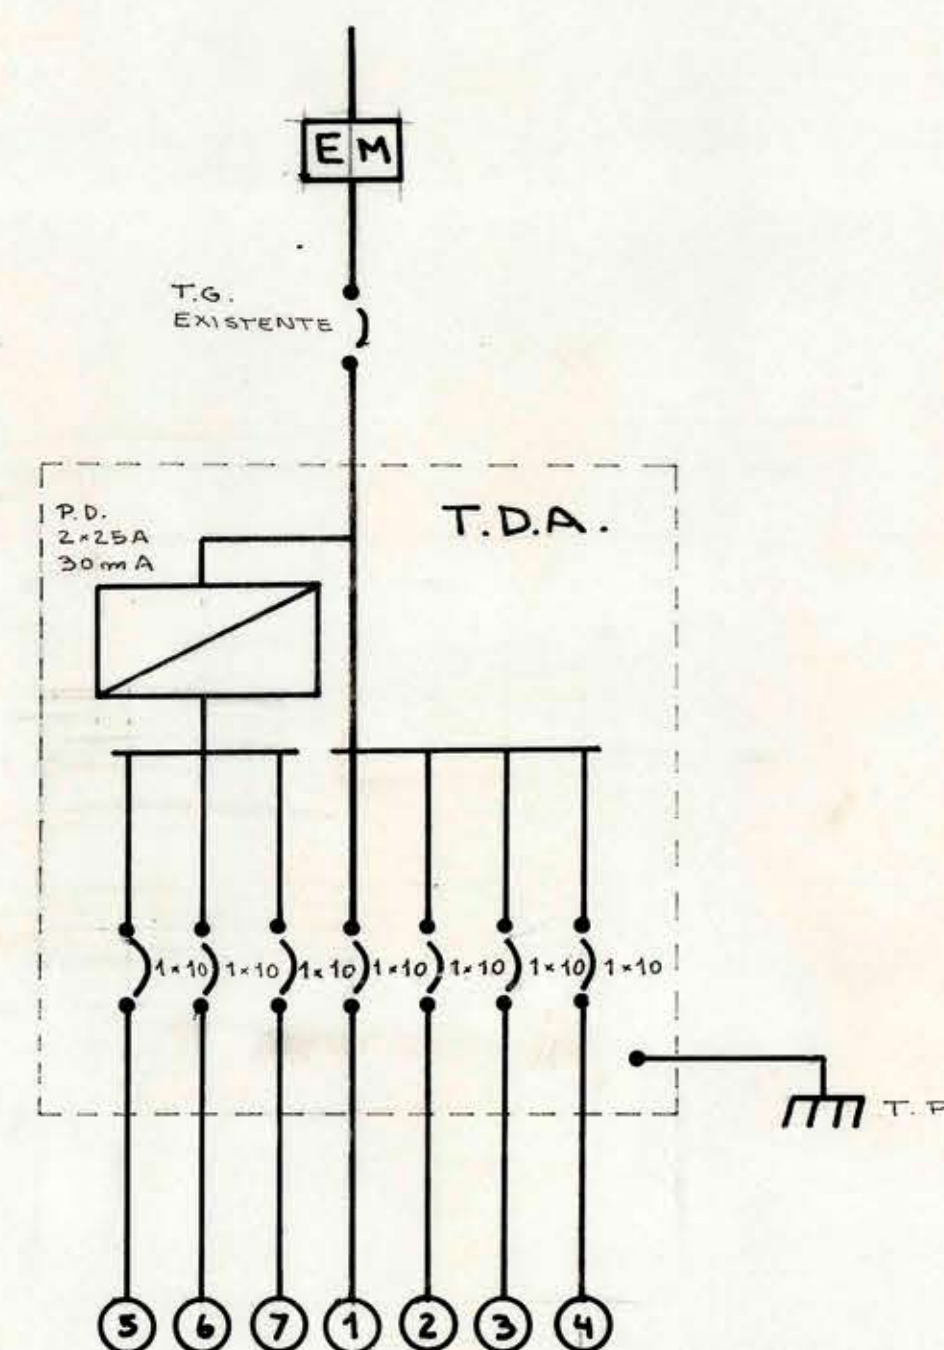


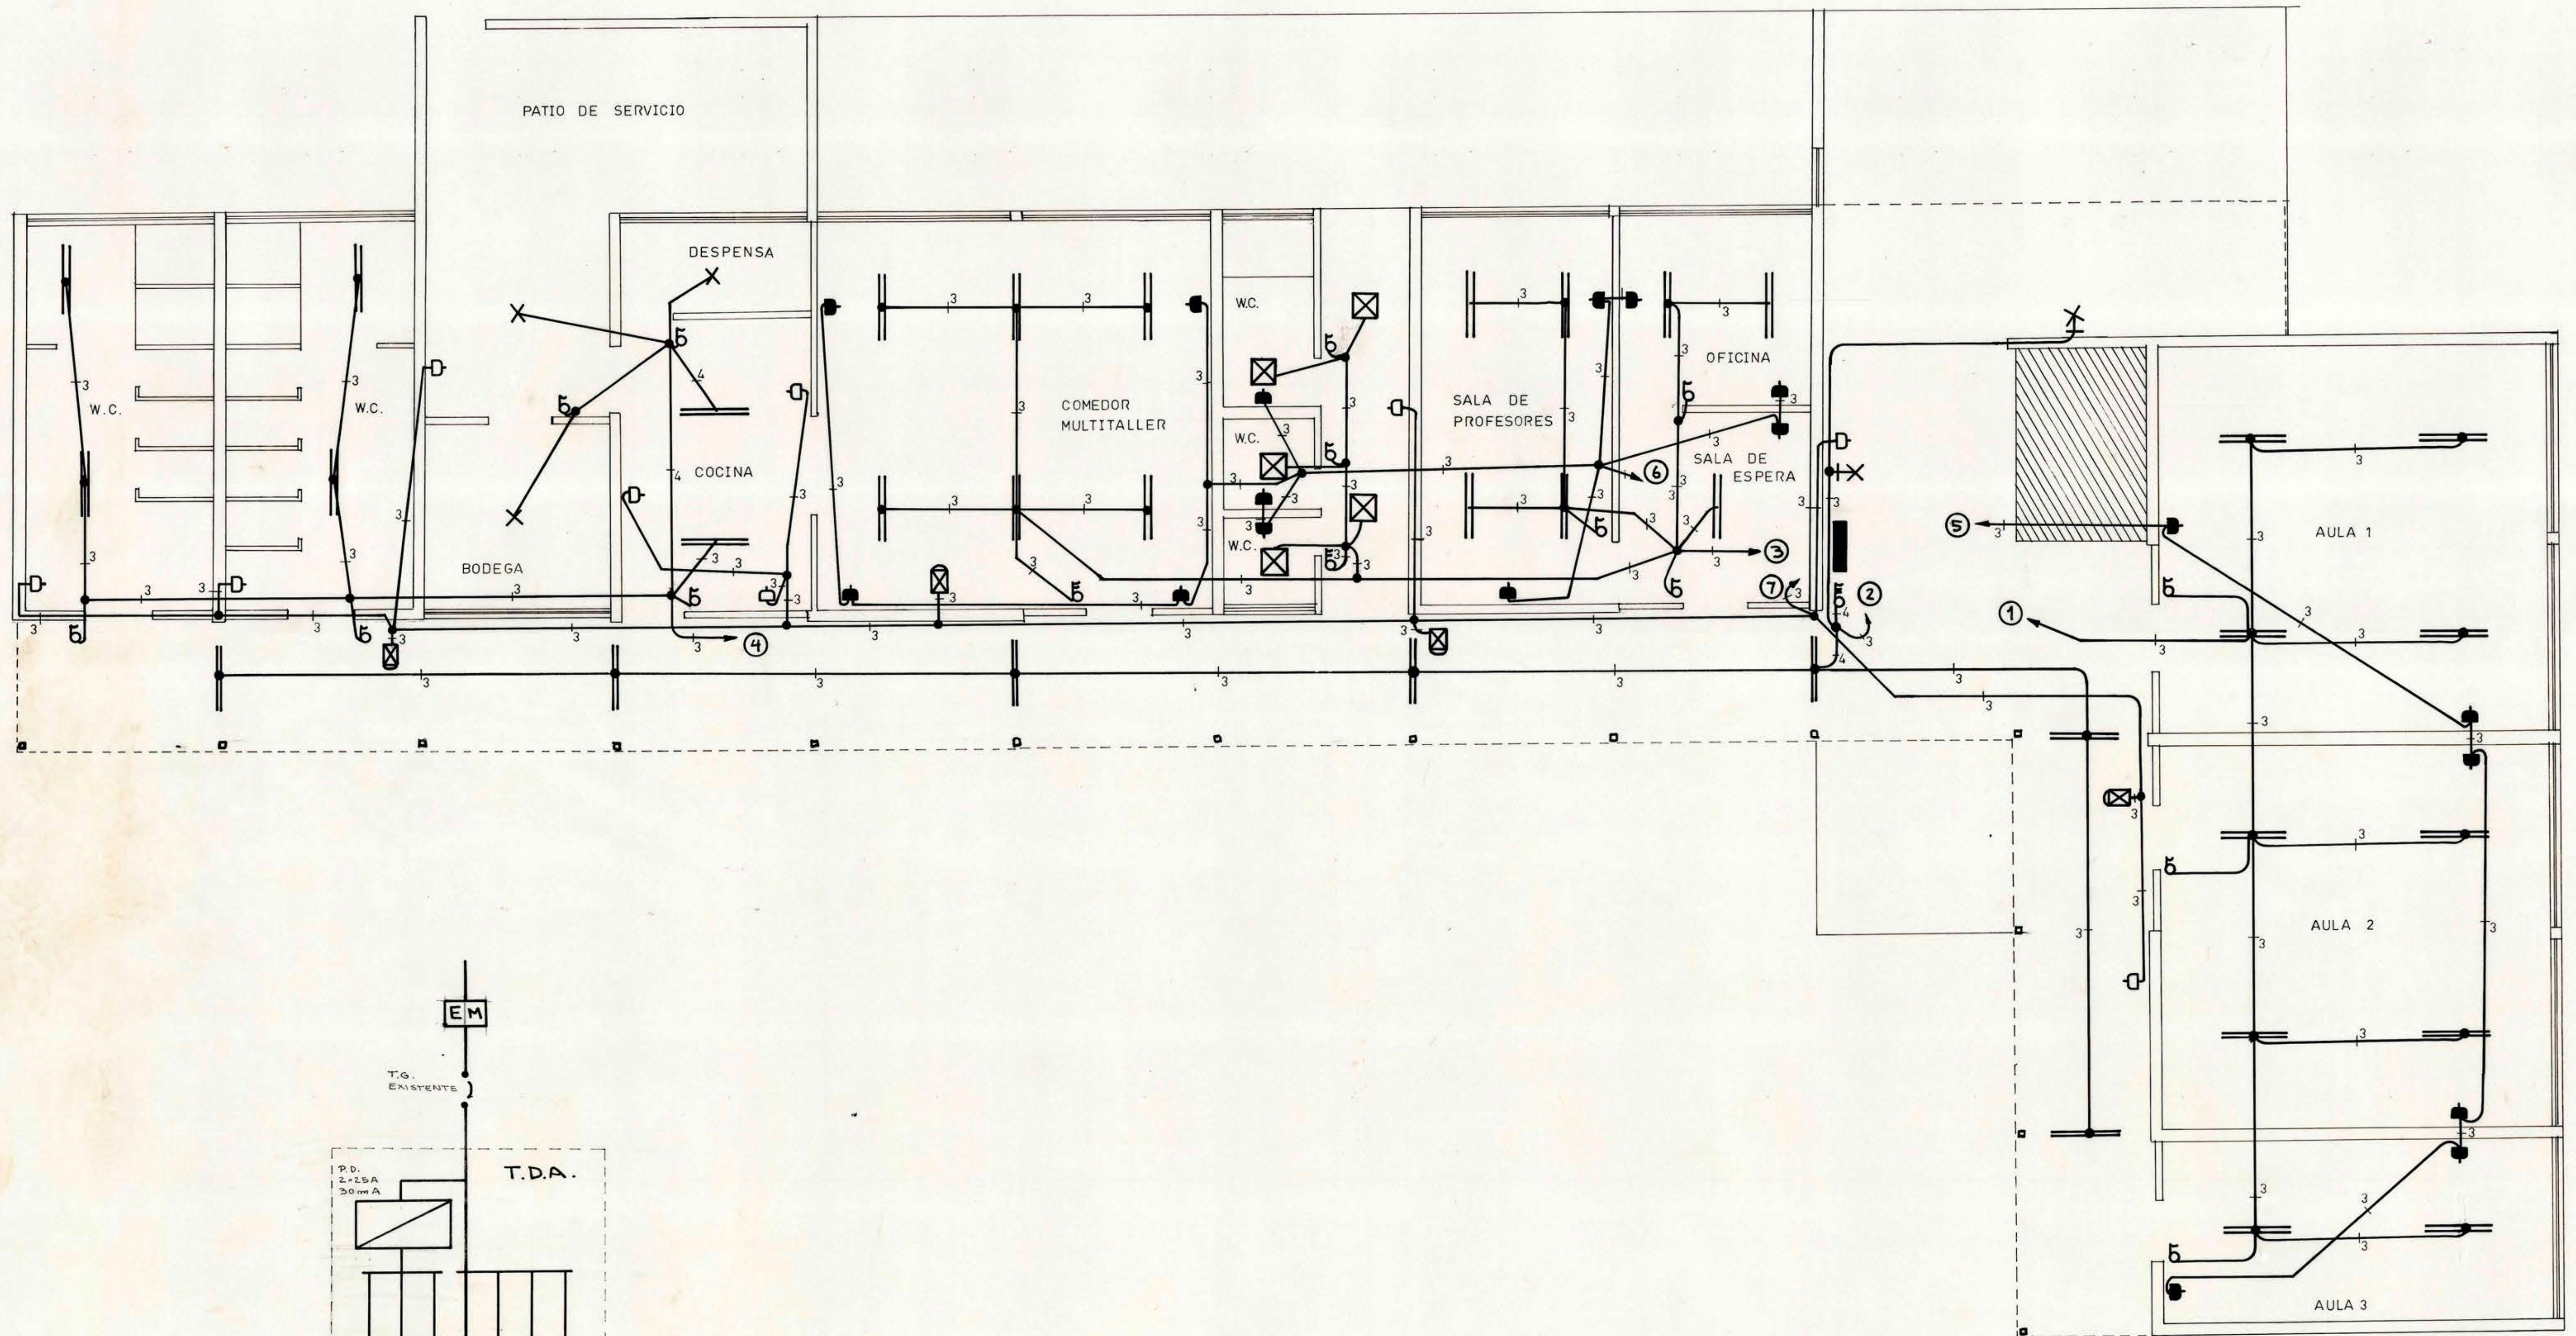

CUADRO DE CARGAS DE ALUMBRADO											
TDA	CTO N°	LUCES 100w	ENCH 100w	FUOR 2x40w	POTEN W	TOTAL PUNTOS	FASE	PROTECCION DIF	DISY	CANALIZACION DUCTO Ø	COND. mm²
1	1	—	—	40	800	10		10 A	20mm	NYA 1.5	
2	2	—	7	760	9			"	"	"	
3	3	—	13	1540	13			"	"	"	
4	4	—	6	780	9			"	"	"	
5	5	—	6	600	6			2x25A	"	NYA 2.5	
6	6	—	8	800	8			30mA	"	"	
7	7	—	9	1200	13			"	"	"	
TOTAL	7	14	23	36	3430	73					

UBICACION 	INSCRIPCION	PROYECTO ELECTRICO REPOSICION PARCIAL ESCUELA 6-195 LAS TORRES - RENGO	
		DIRECCION: Pasaje 8 esq. Baquedano COMUNA: RENGO REGION: SEXTA PROPIETARIO:	LAMINA: 1 DE 1 ESCALA: 1/50 DIMENSION: 88x61 PROYECTISTA:
		I. MUNICIPALIDAD DE RENGO R.U.T.	
		GUSTAVO SOTO M. S.E.C N°1437 FAX 233401	

I-4
P.E.L.T 11