

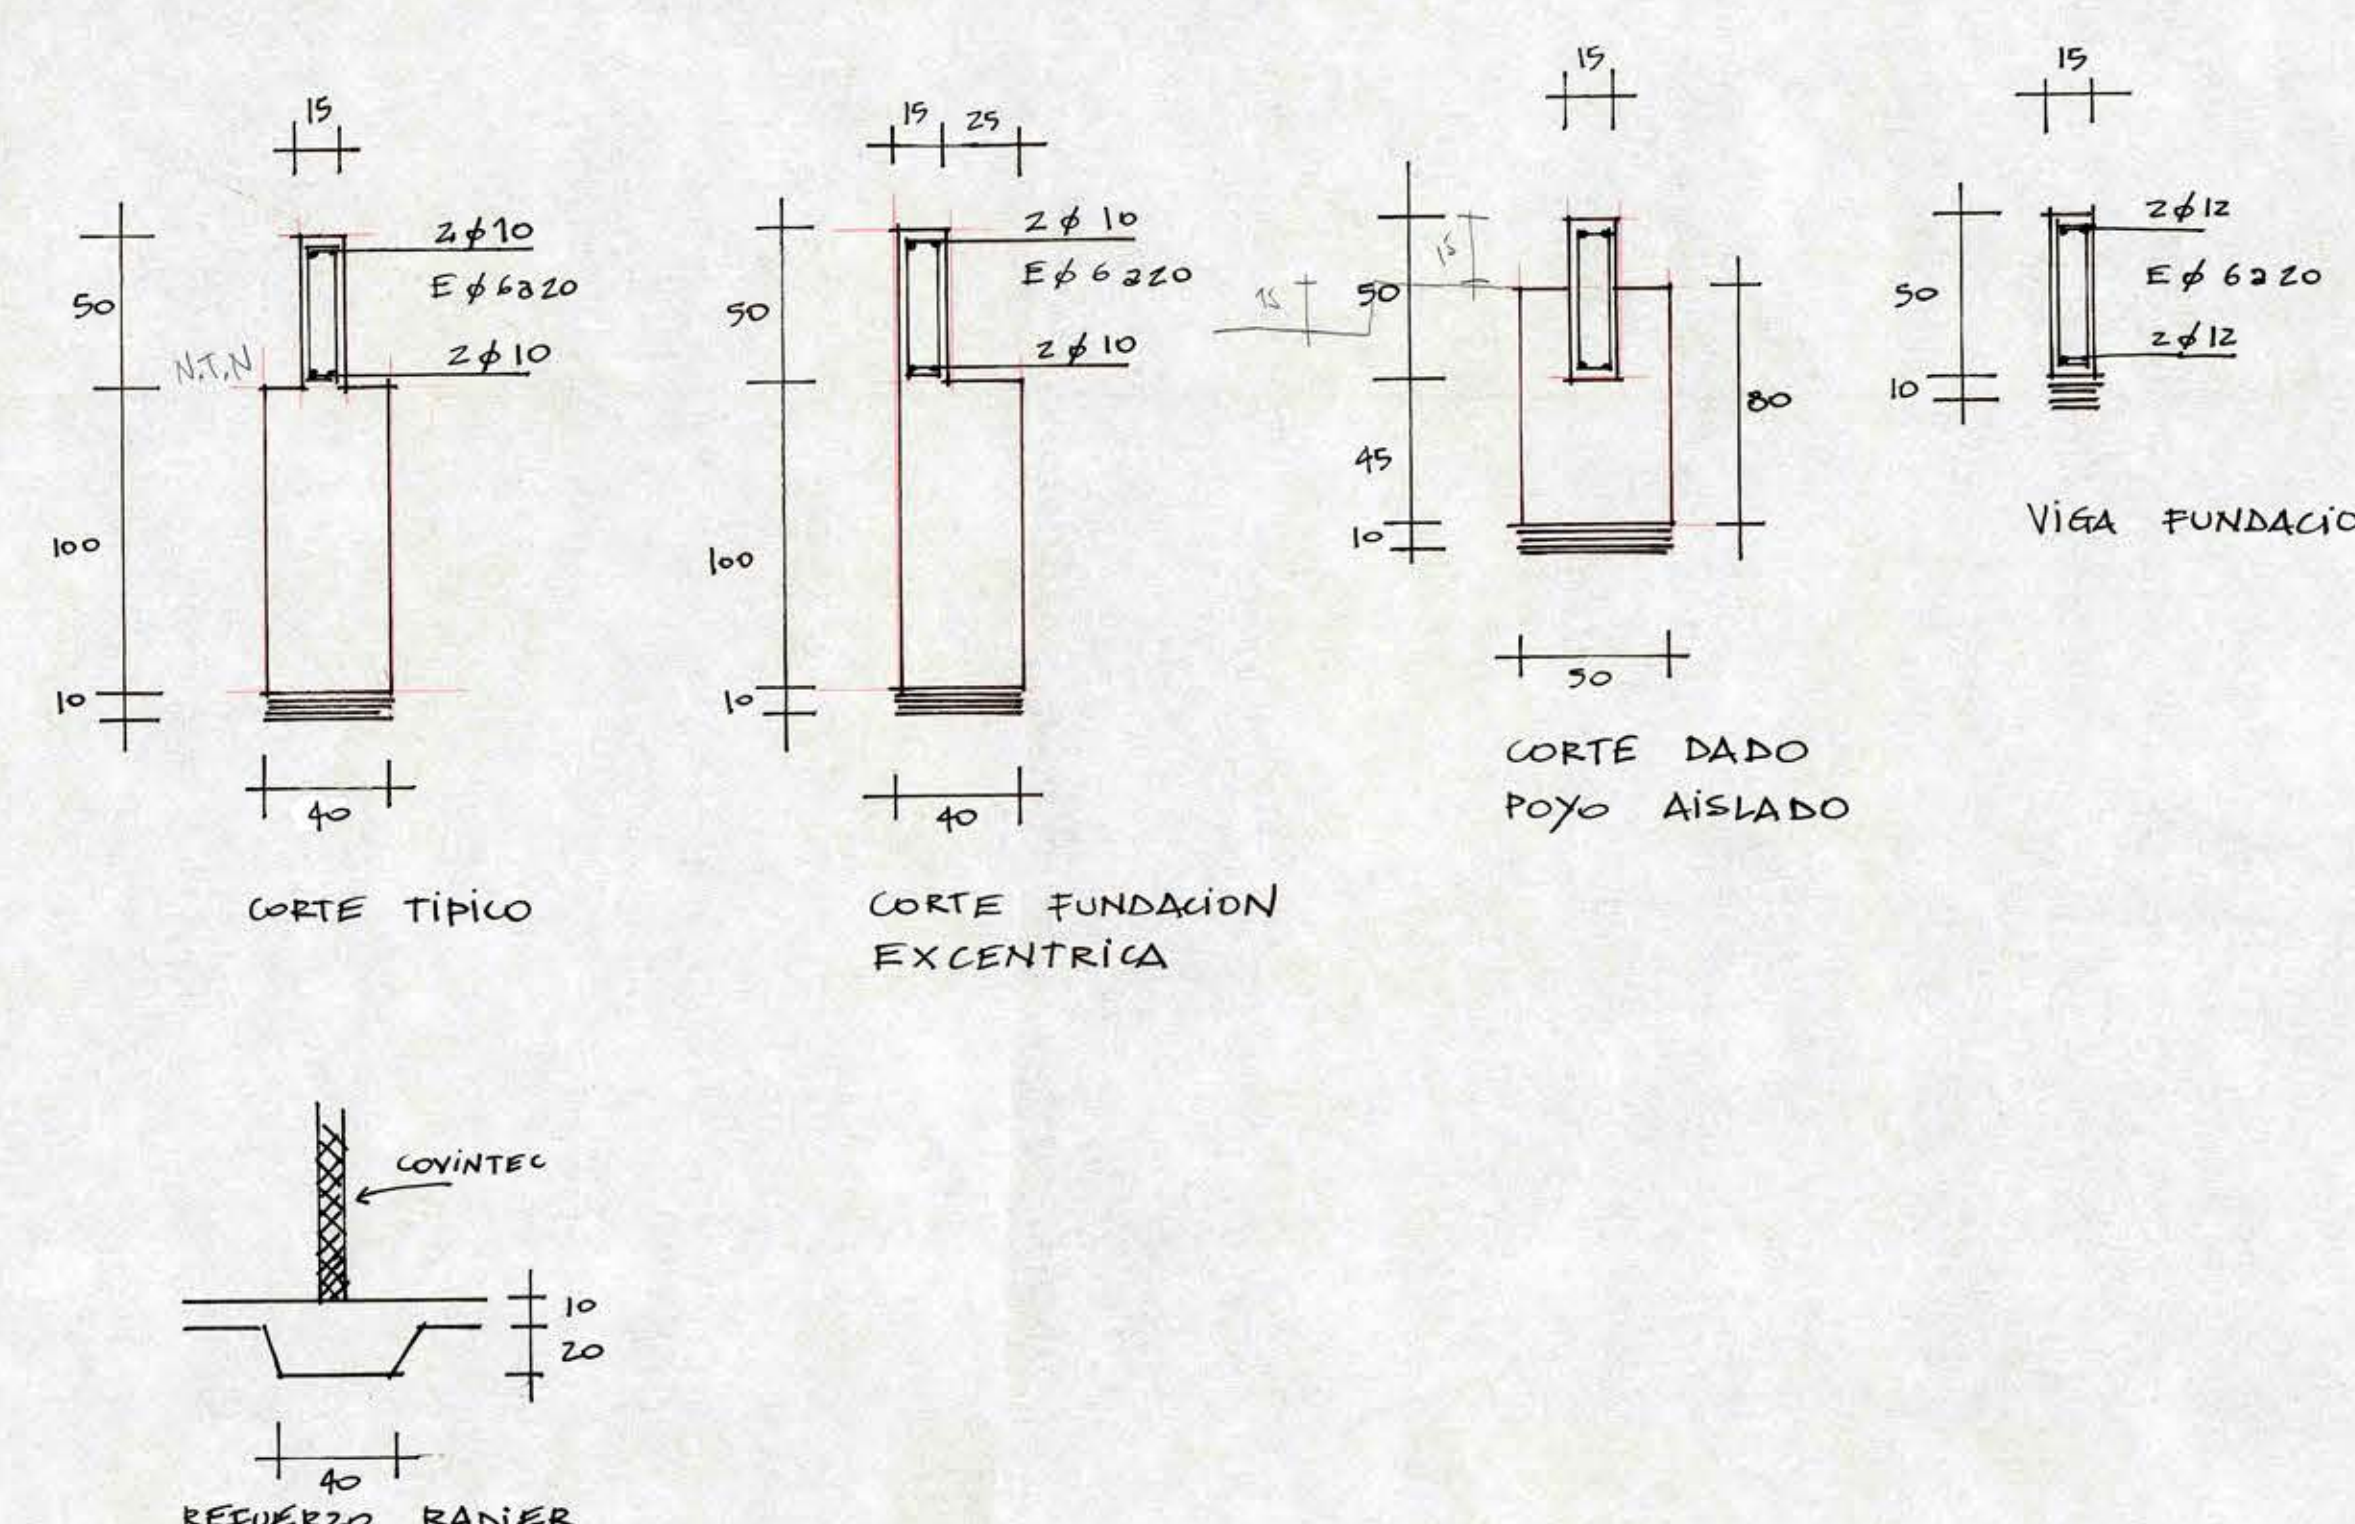


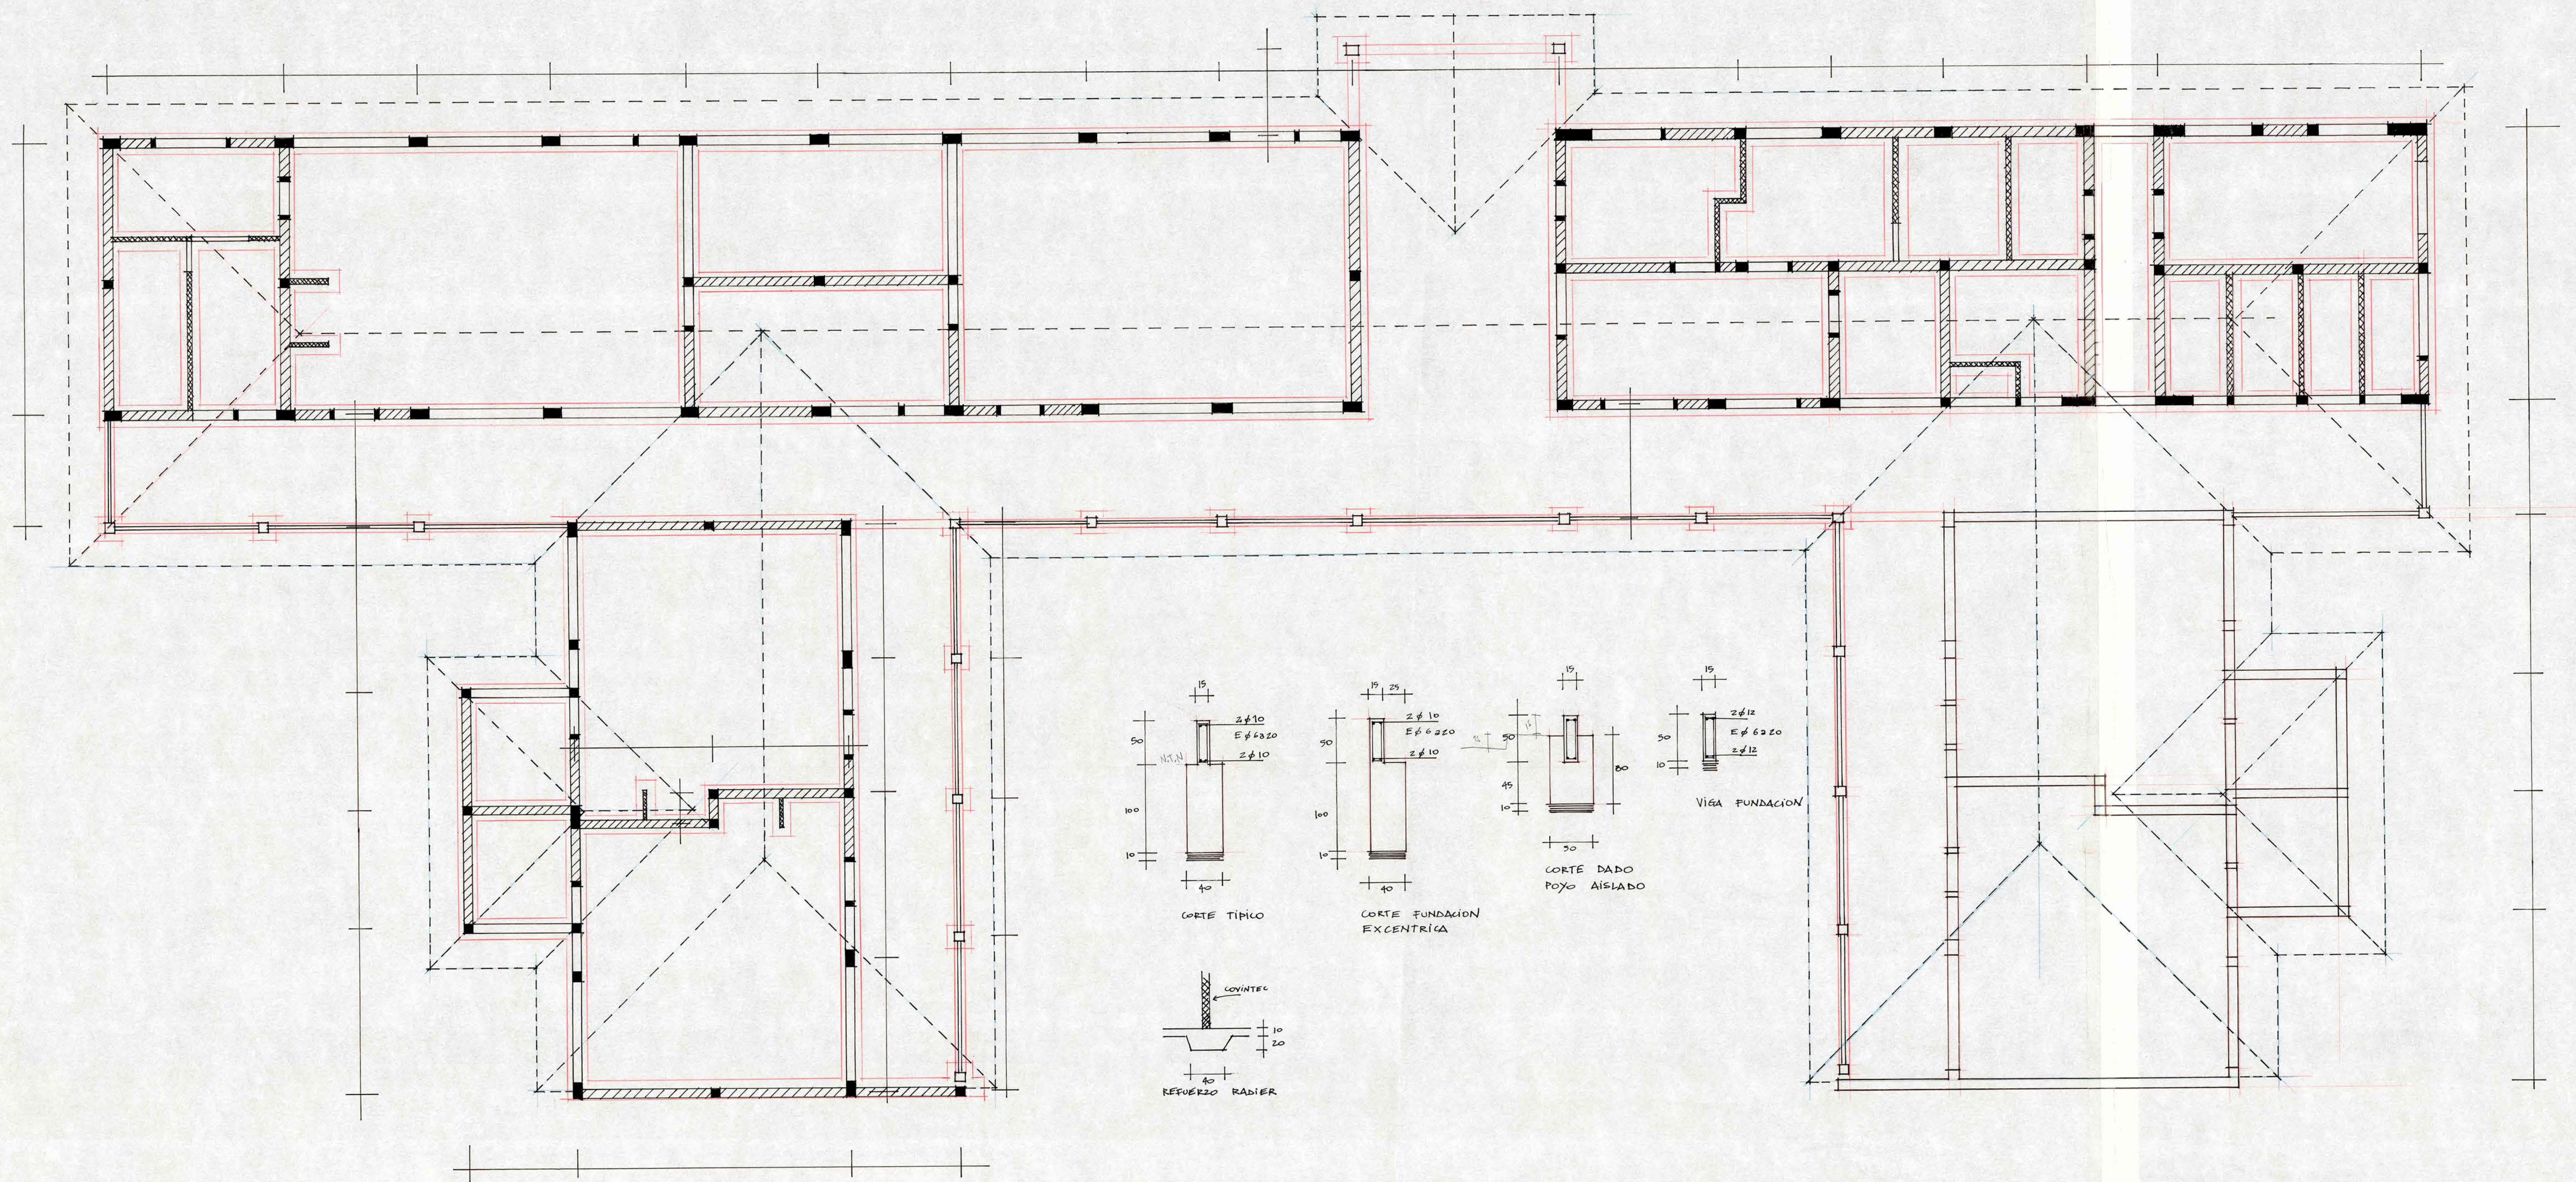

MURO ALBANILERIA  
 TABIQUERIA COVINTEC O SIMILAR  
 P1 15/15  
 4 # 12 E f 6 a 20  
 P2 15/20  
 4 # 12 E f 6 a 20  
 PM 8" x 8"  
 OLIVILLO o COLONE  
 P3 10/15  
 2 # 10 E f 6 a 20  
 P4 15/30  
 4 # 12 E f 6 a 20  
 2 # 10  
 VM 3" x 8"  
 COLONE

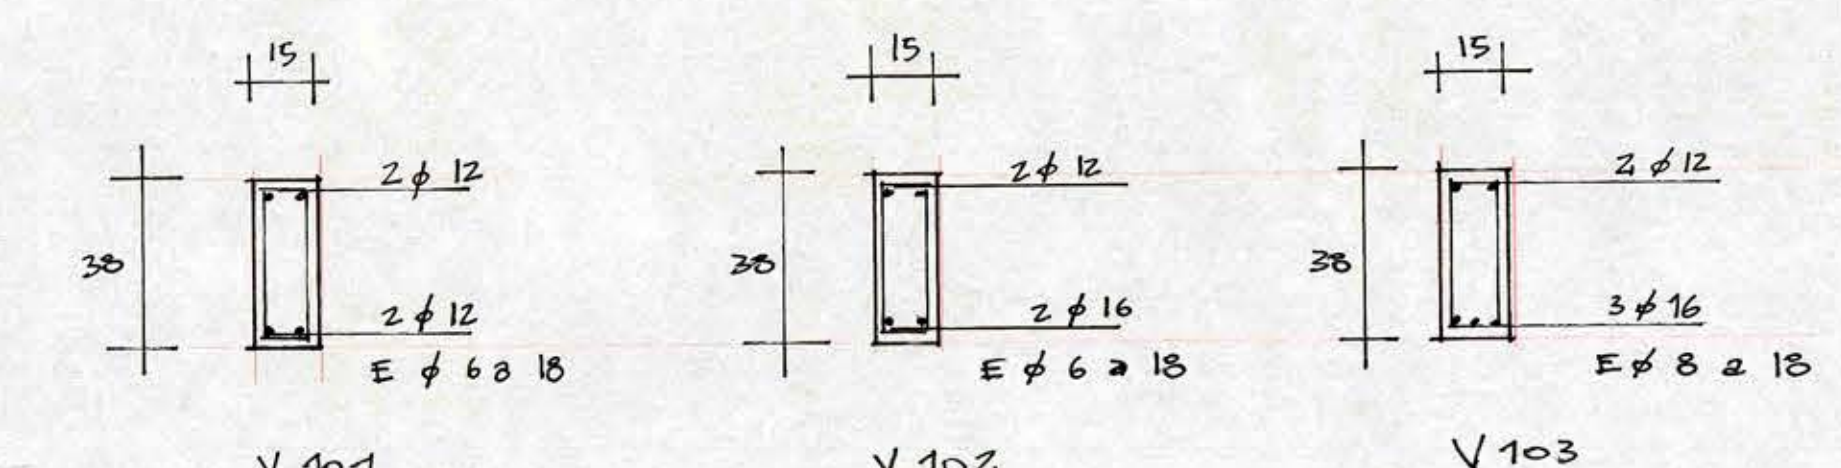

LOS PITUFOS GRANEROS  
 JARDIN INFANTIL