


DETALLE ESCUELA 420 ALUMNOS
ESCALA 0,03^F/M

CONCEPCION

1911

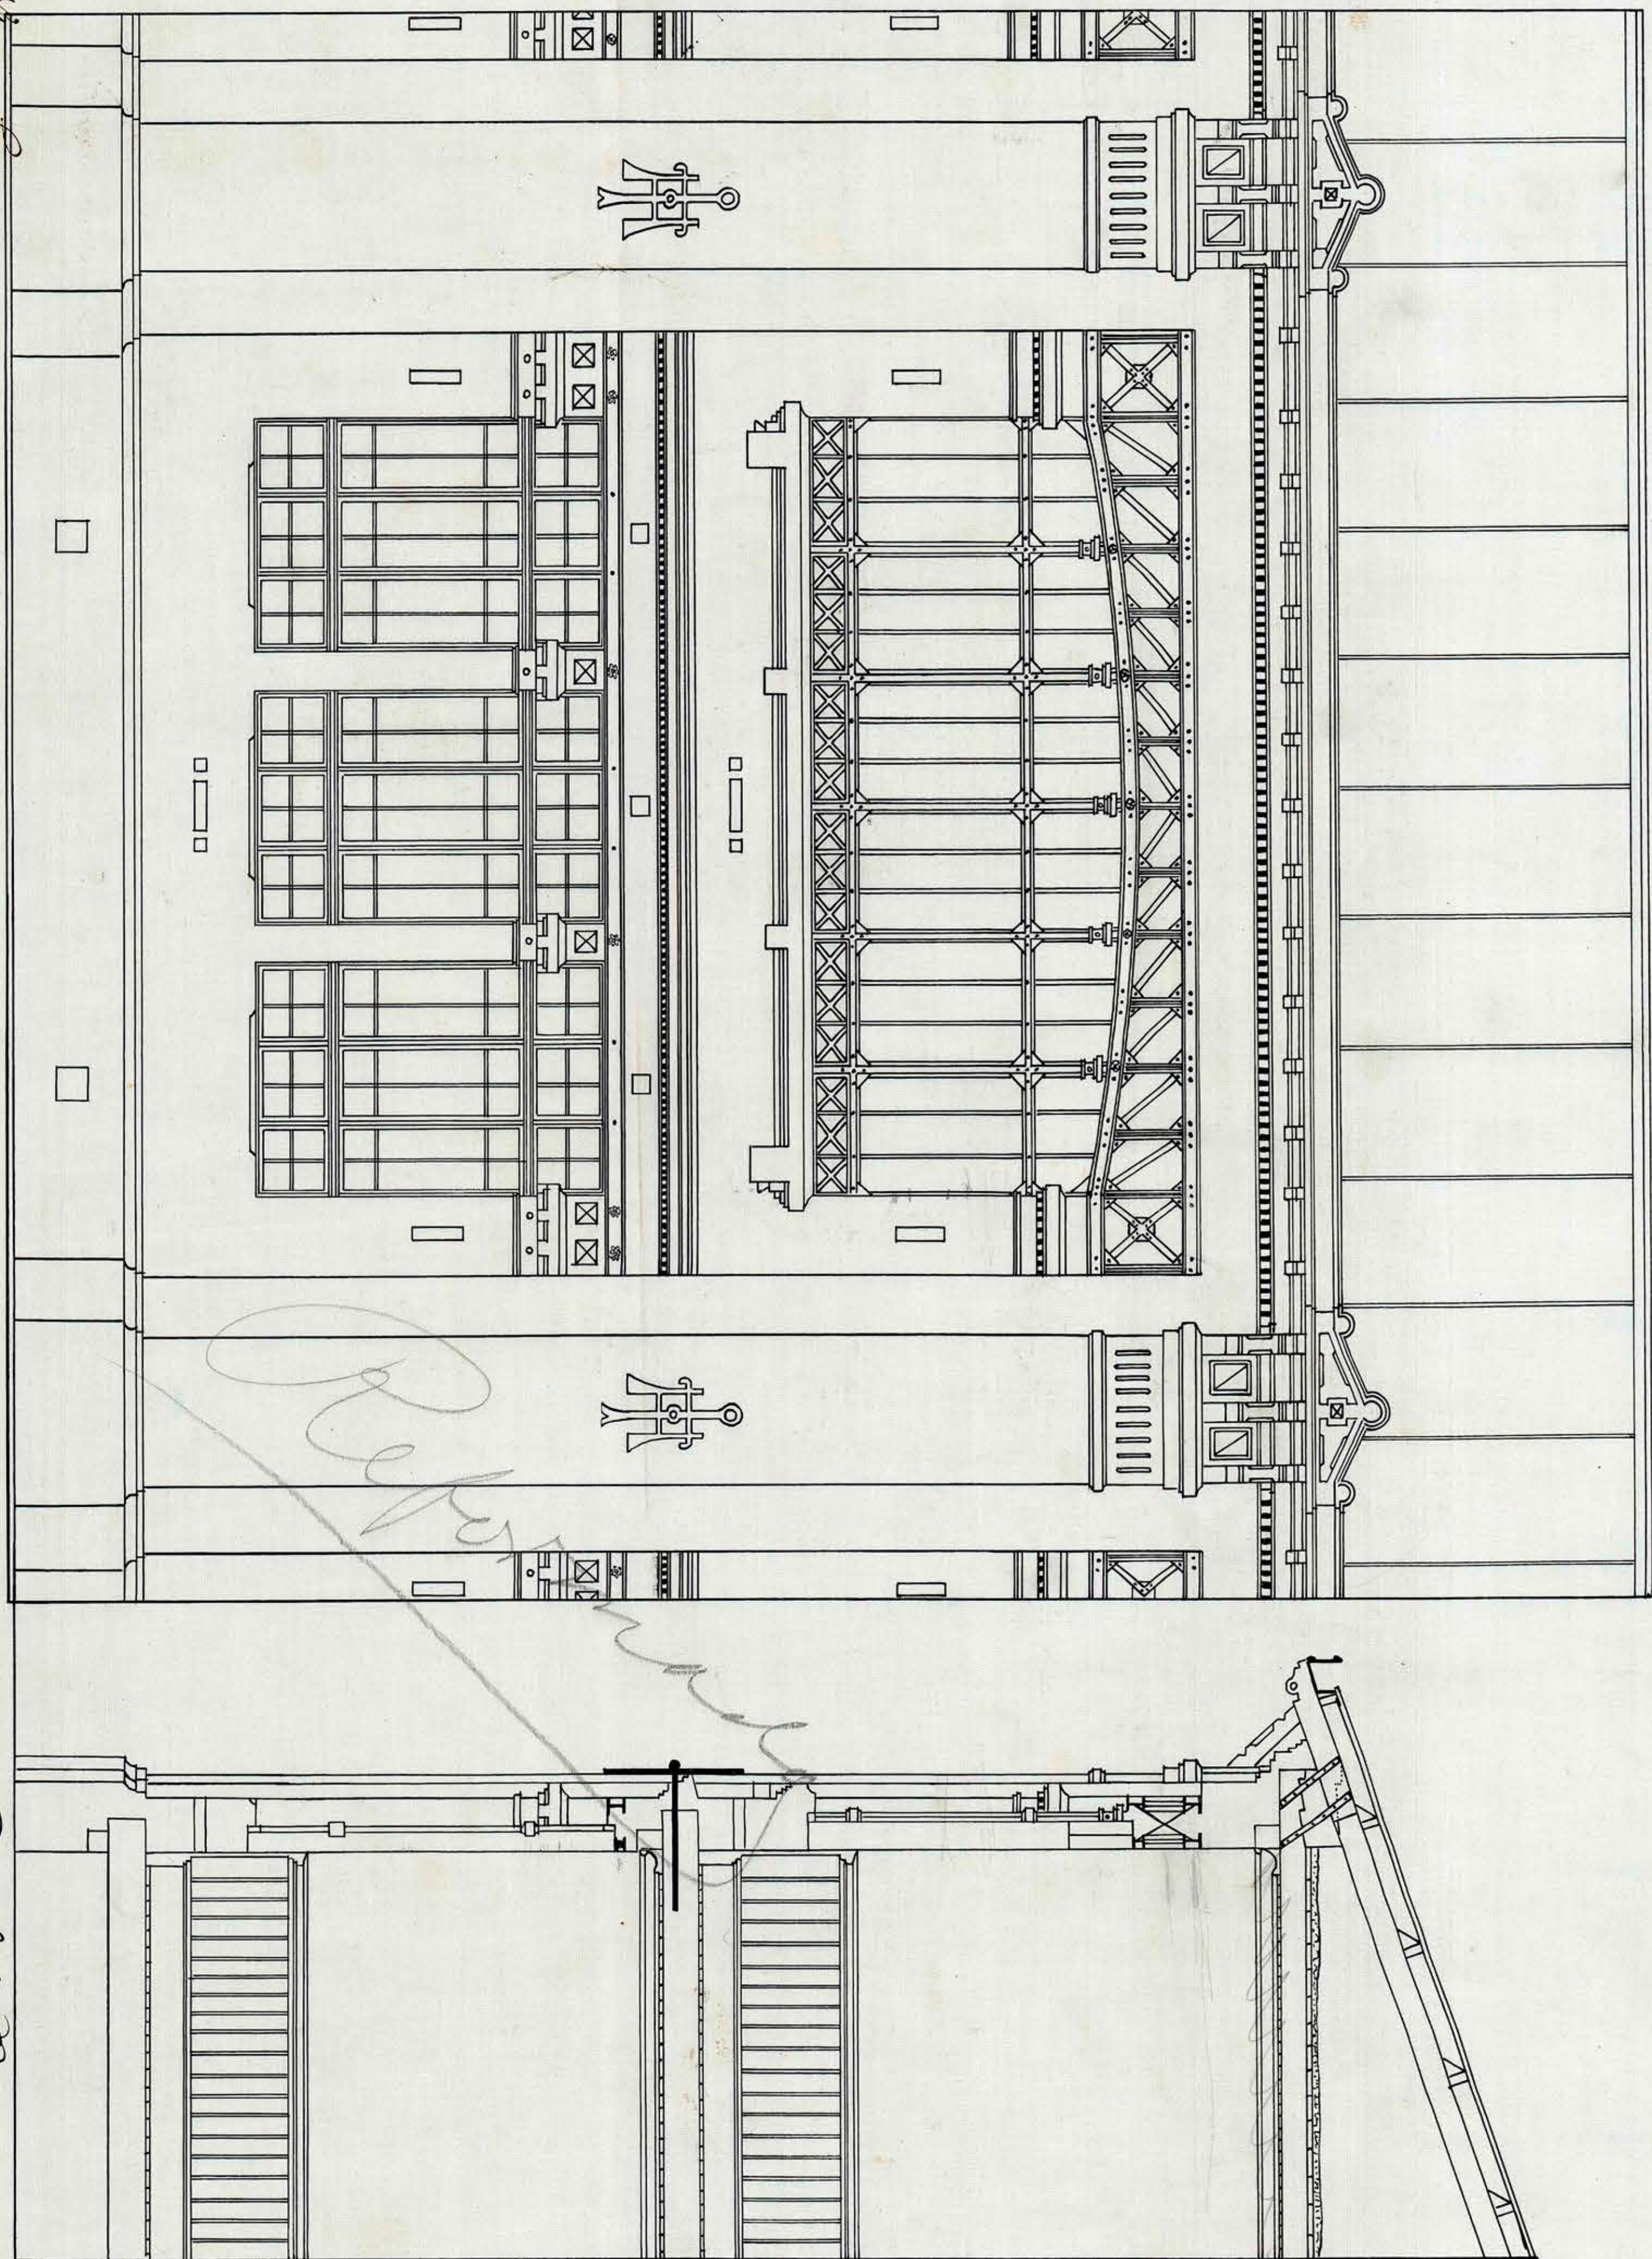

C. G. G. G.

1911