



OBSERVATORIO ASTRONÓMICO
ECUATORIAL
ASTRO-FOTOGRAFICO

①

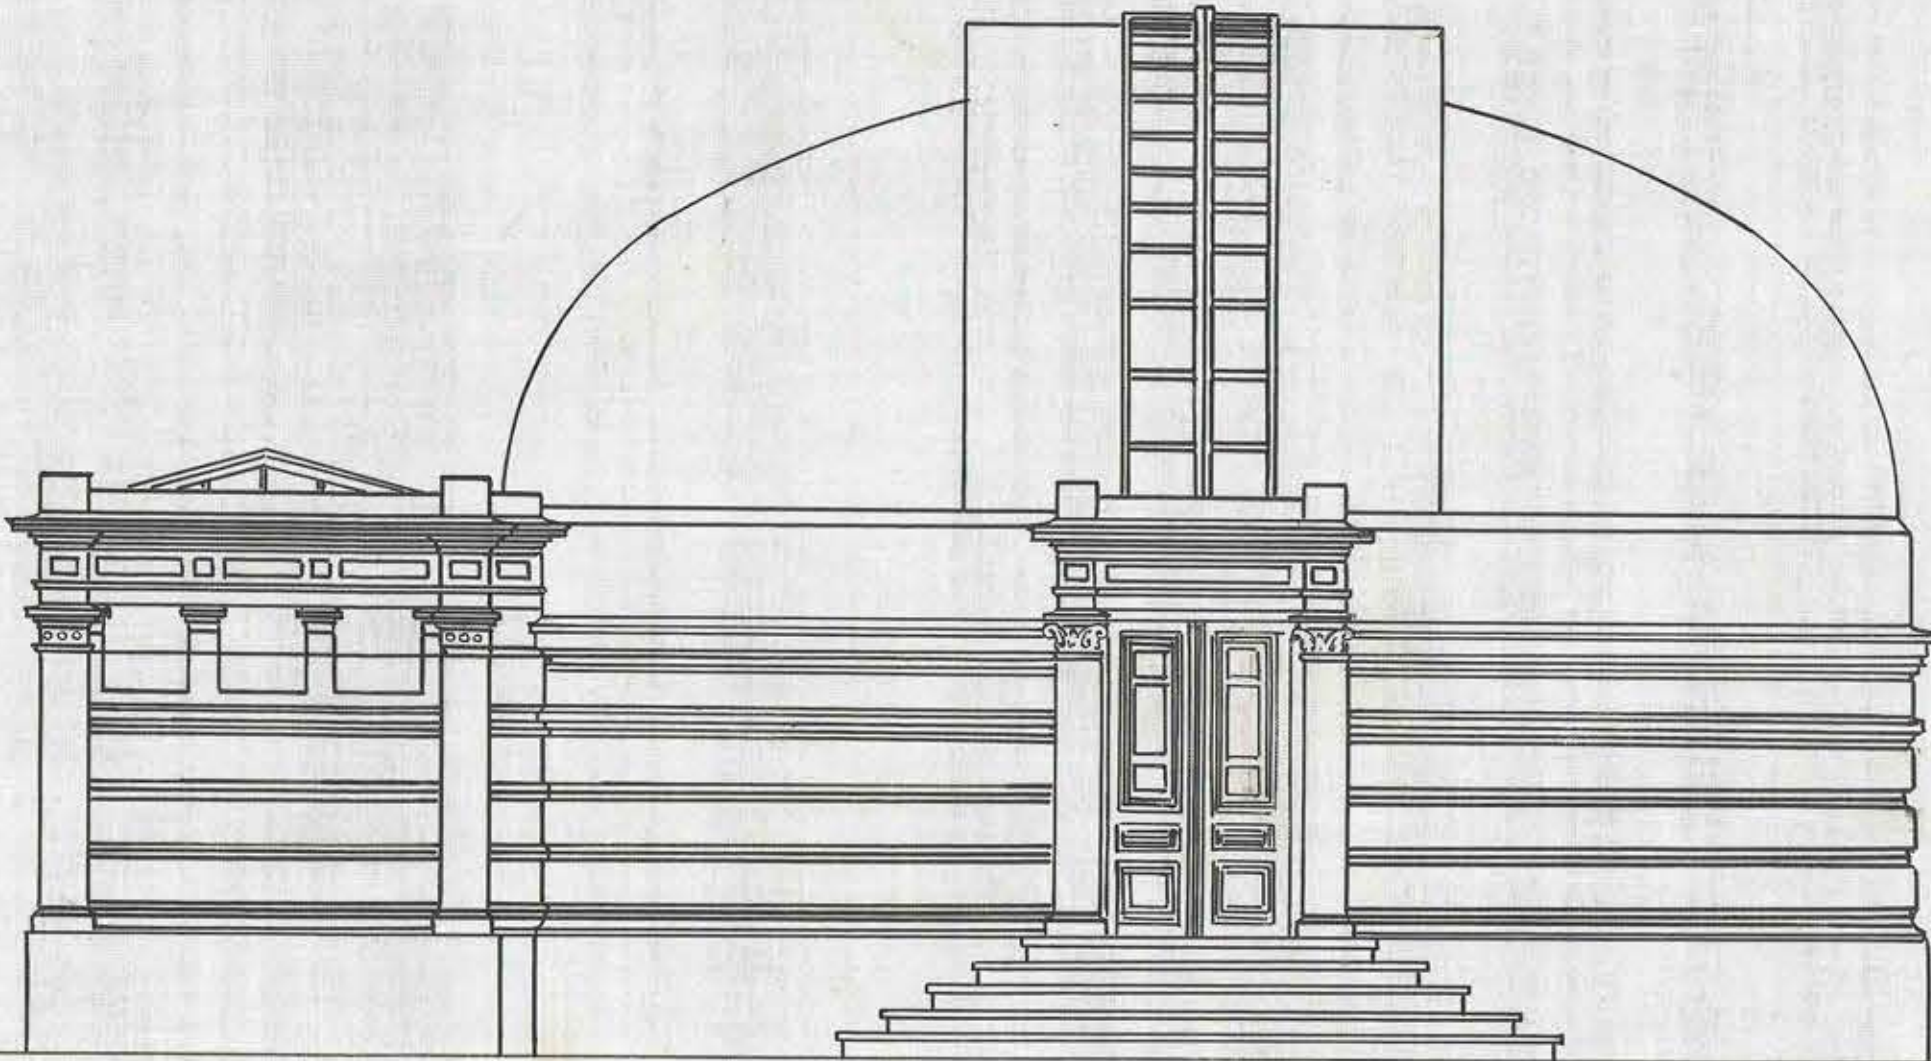

FACHADA PRINCIPAL

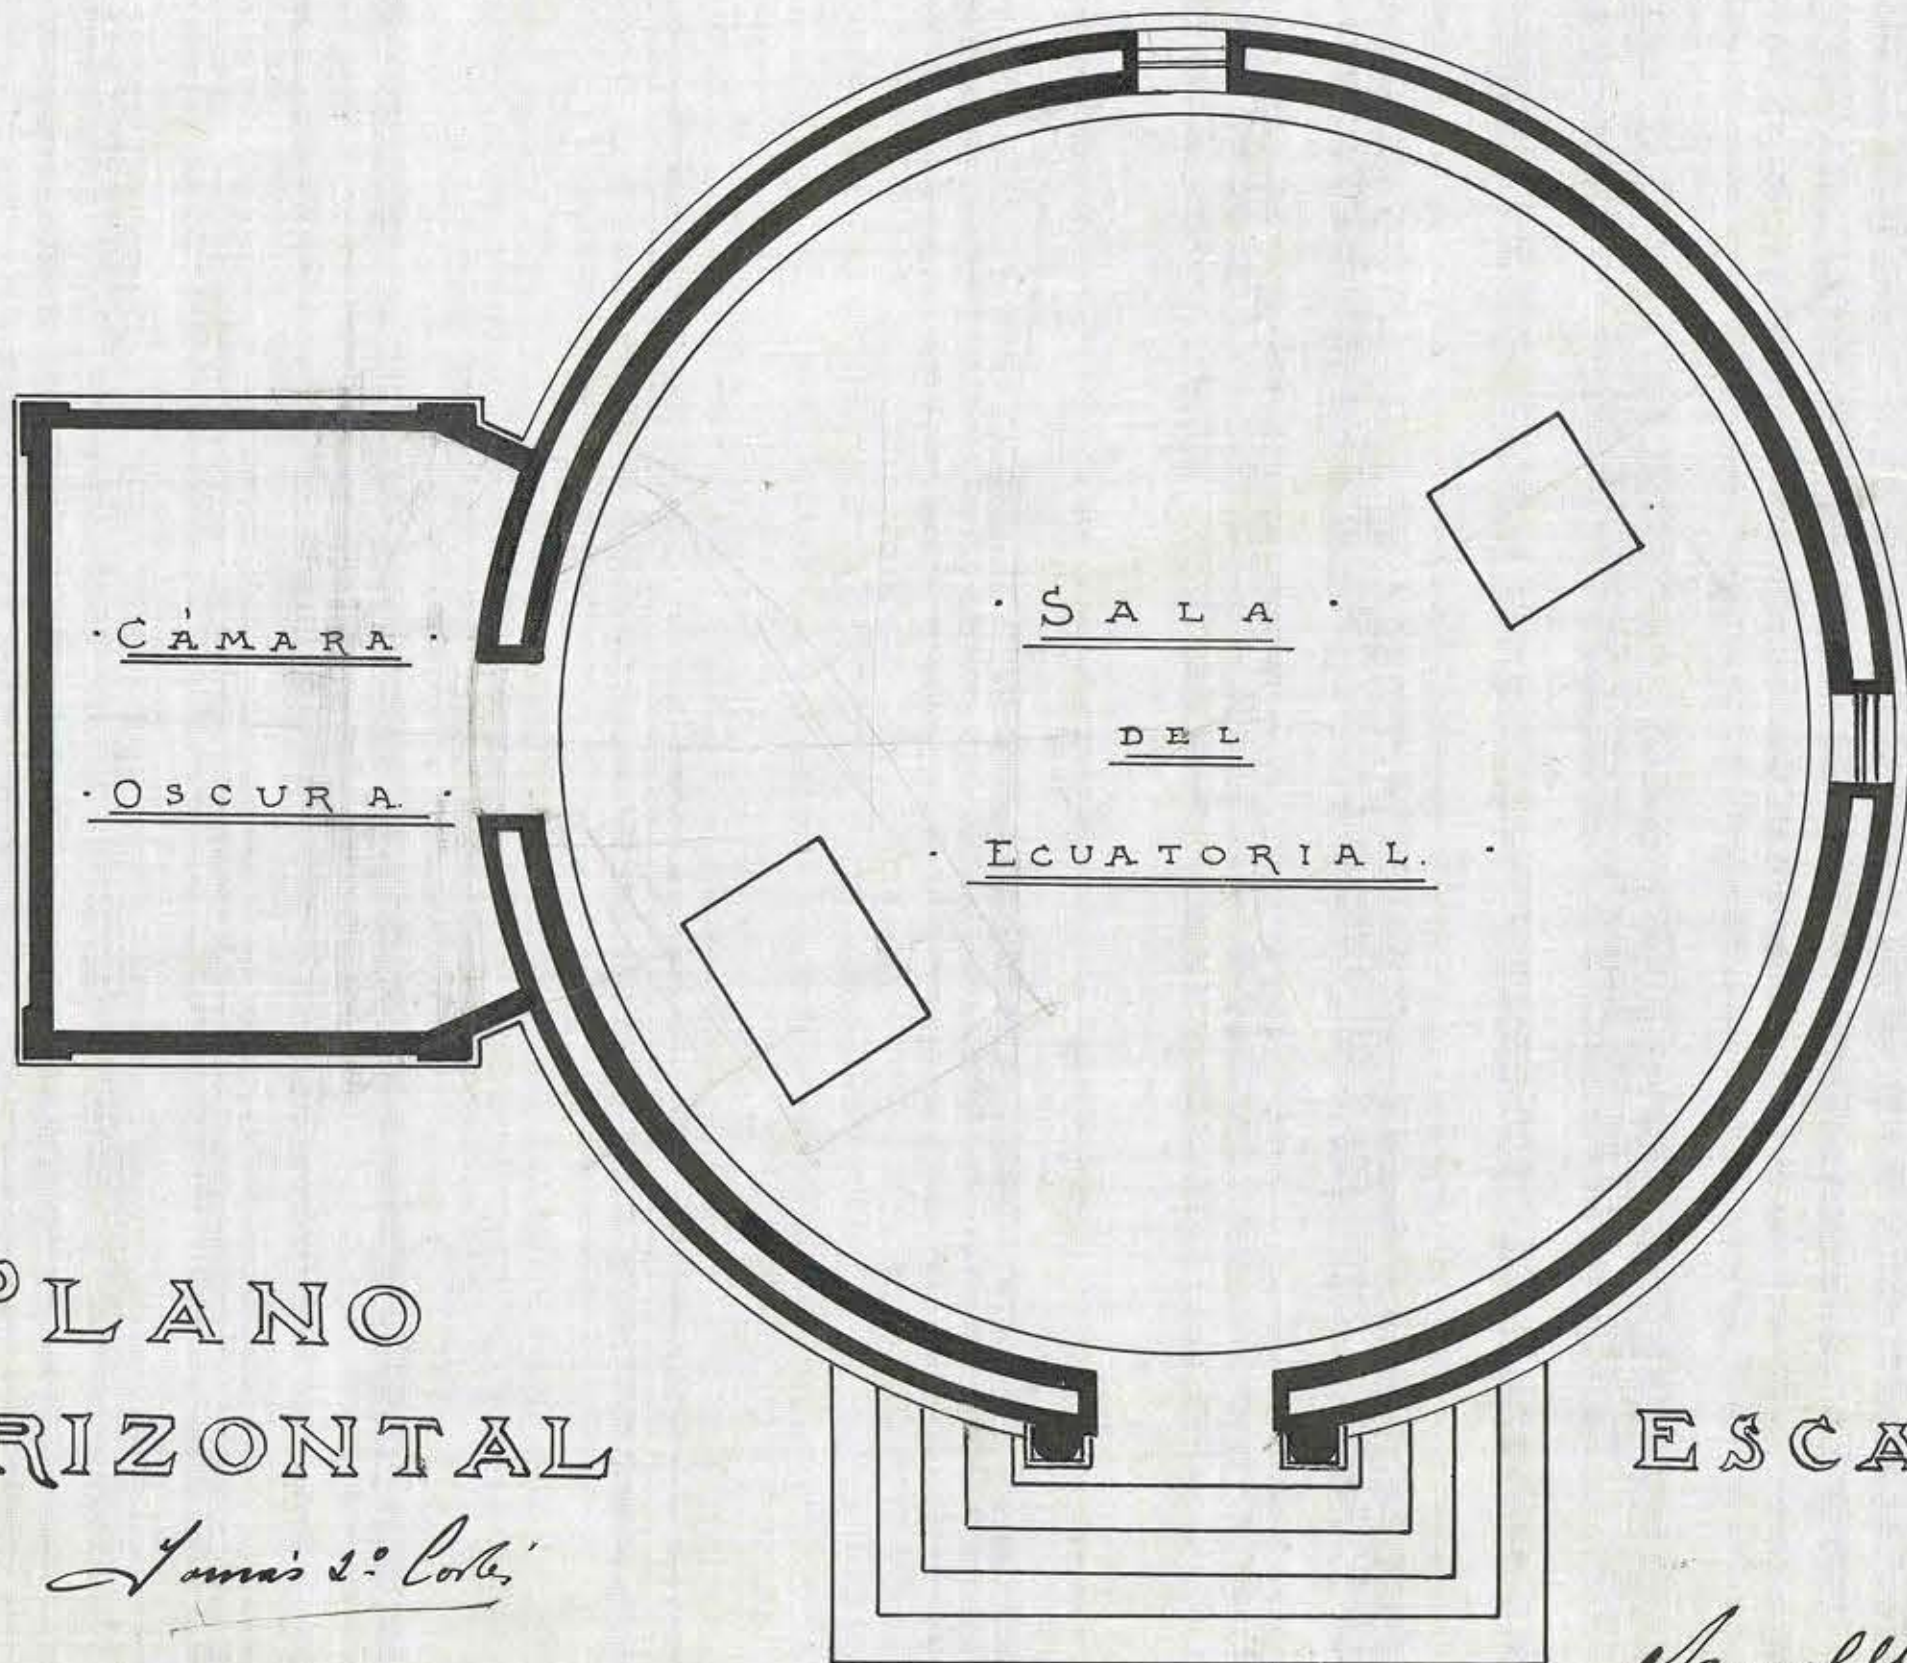

PLANO
HORIZONTAL

J. J. J. J. J.

ESCALA DE 0,02^M

Manuel... Firmado
P. Trujillo...