

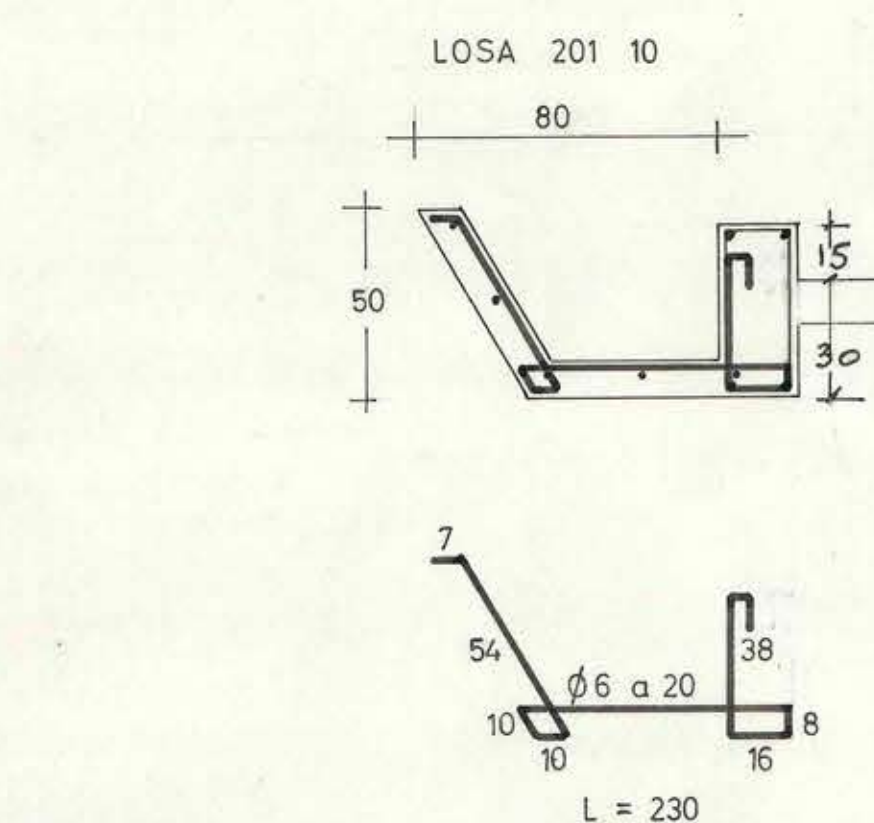
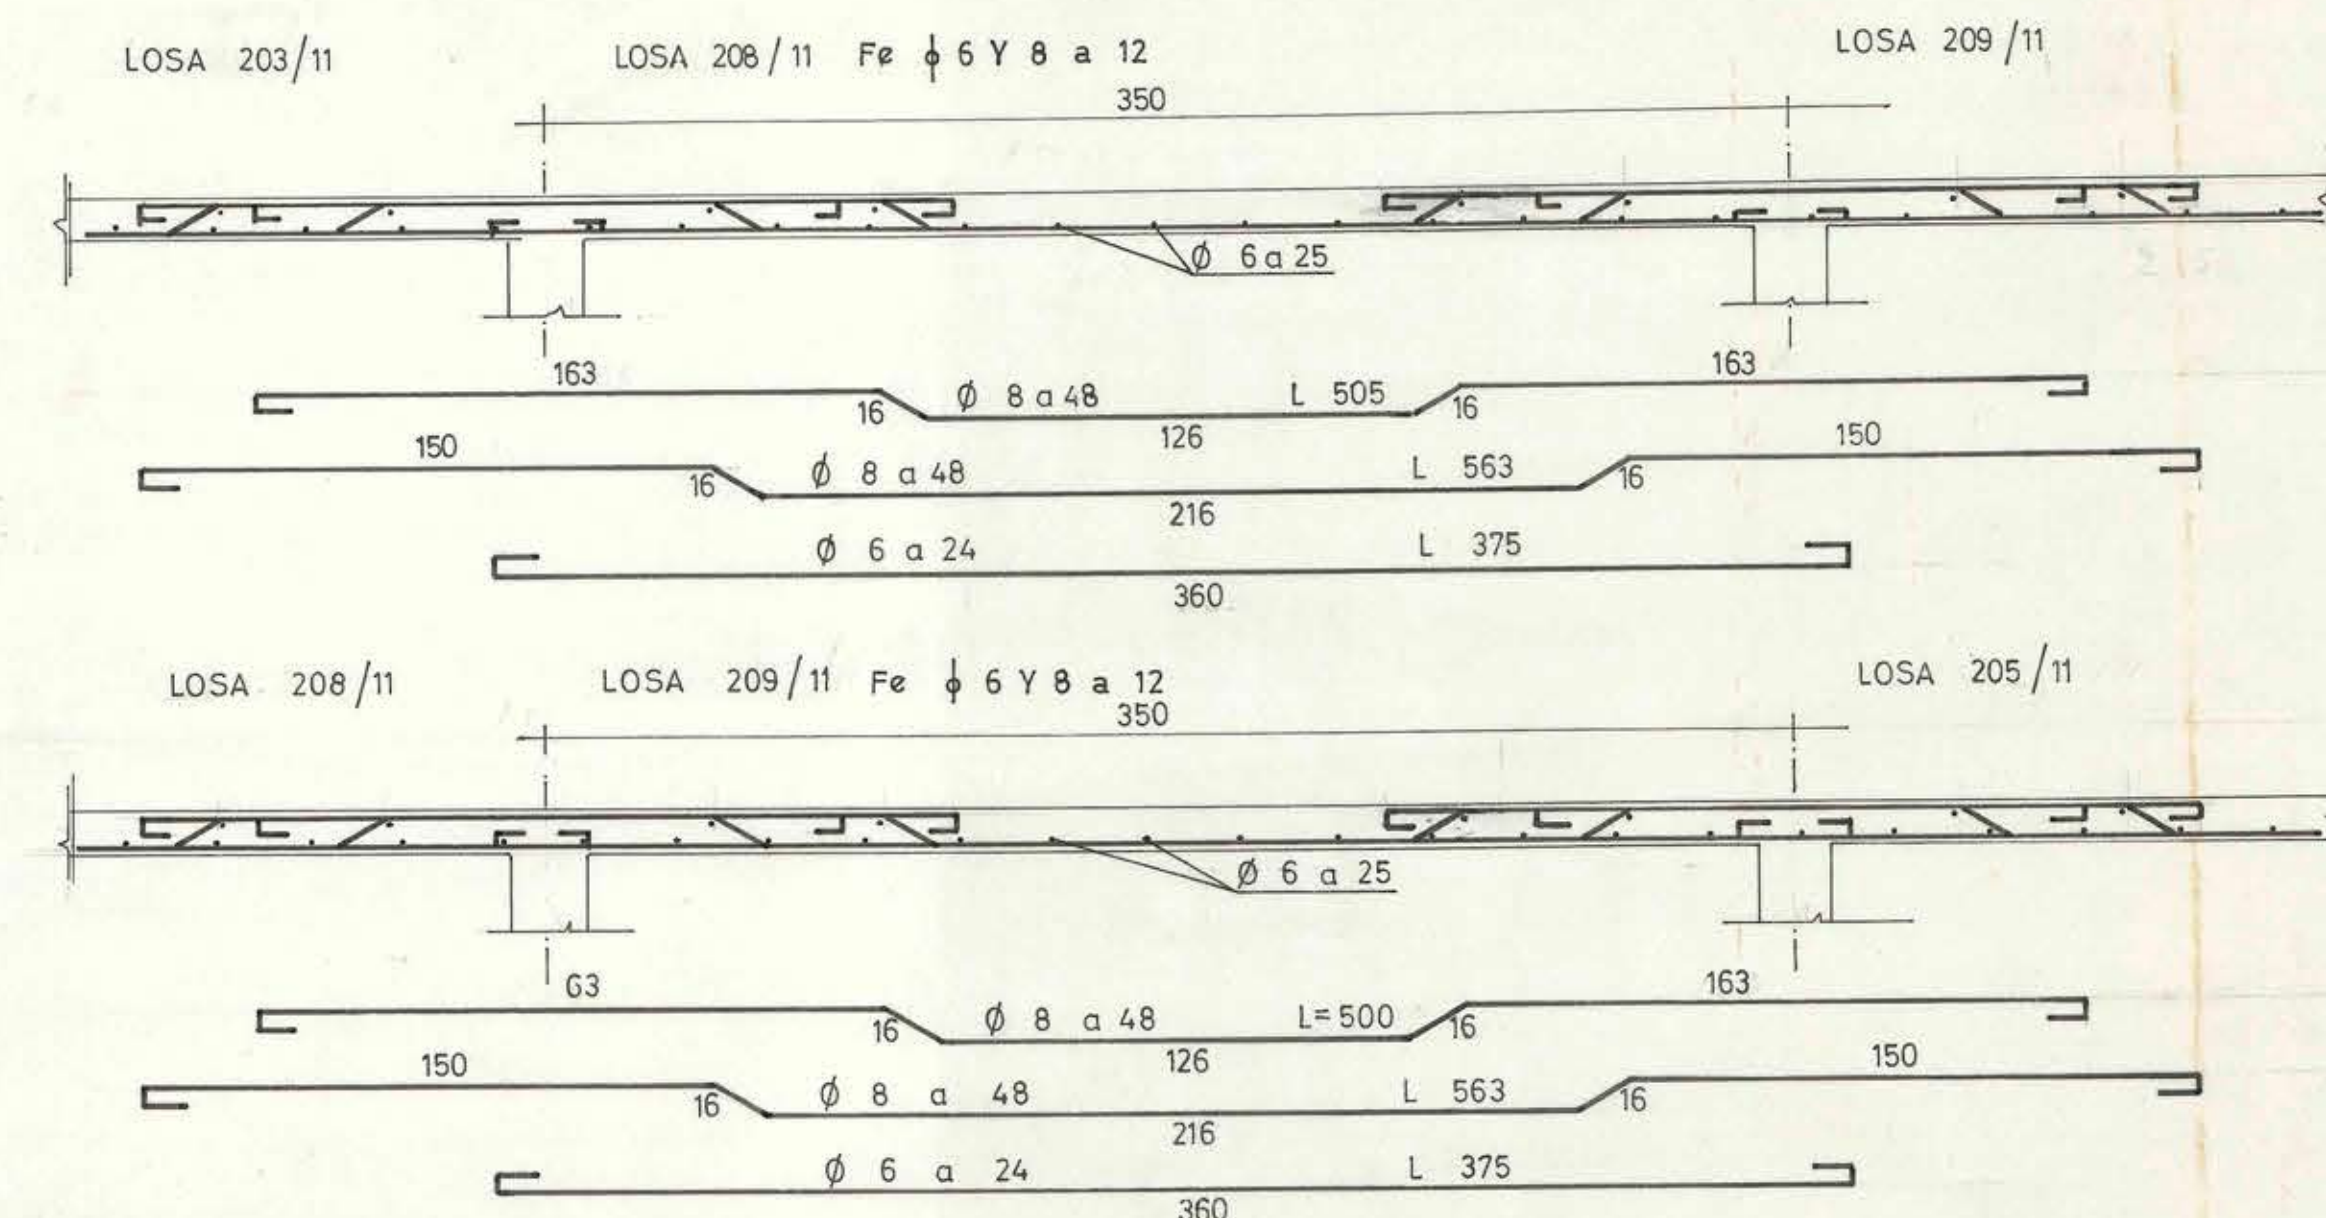
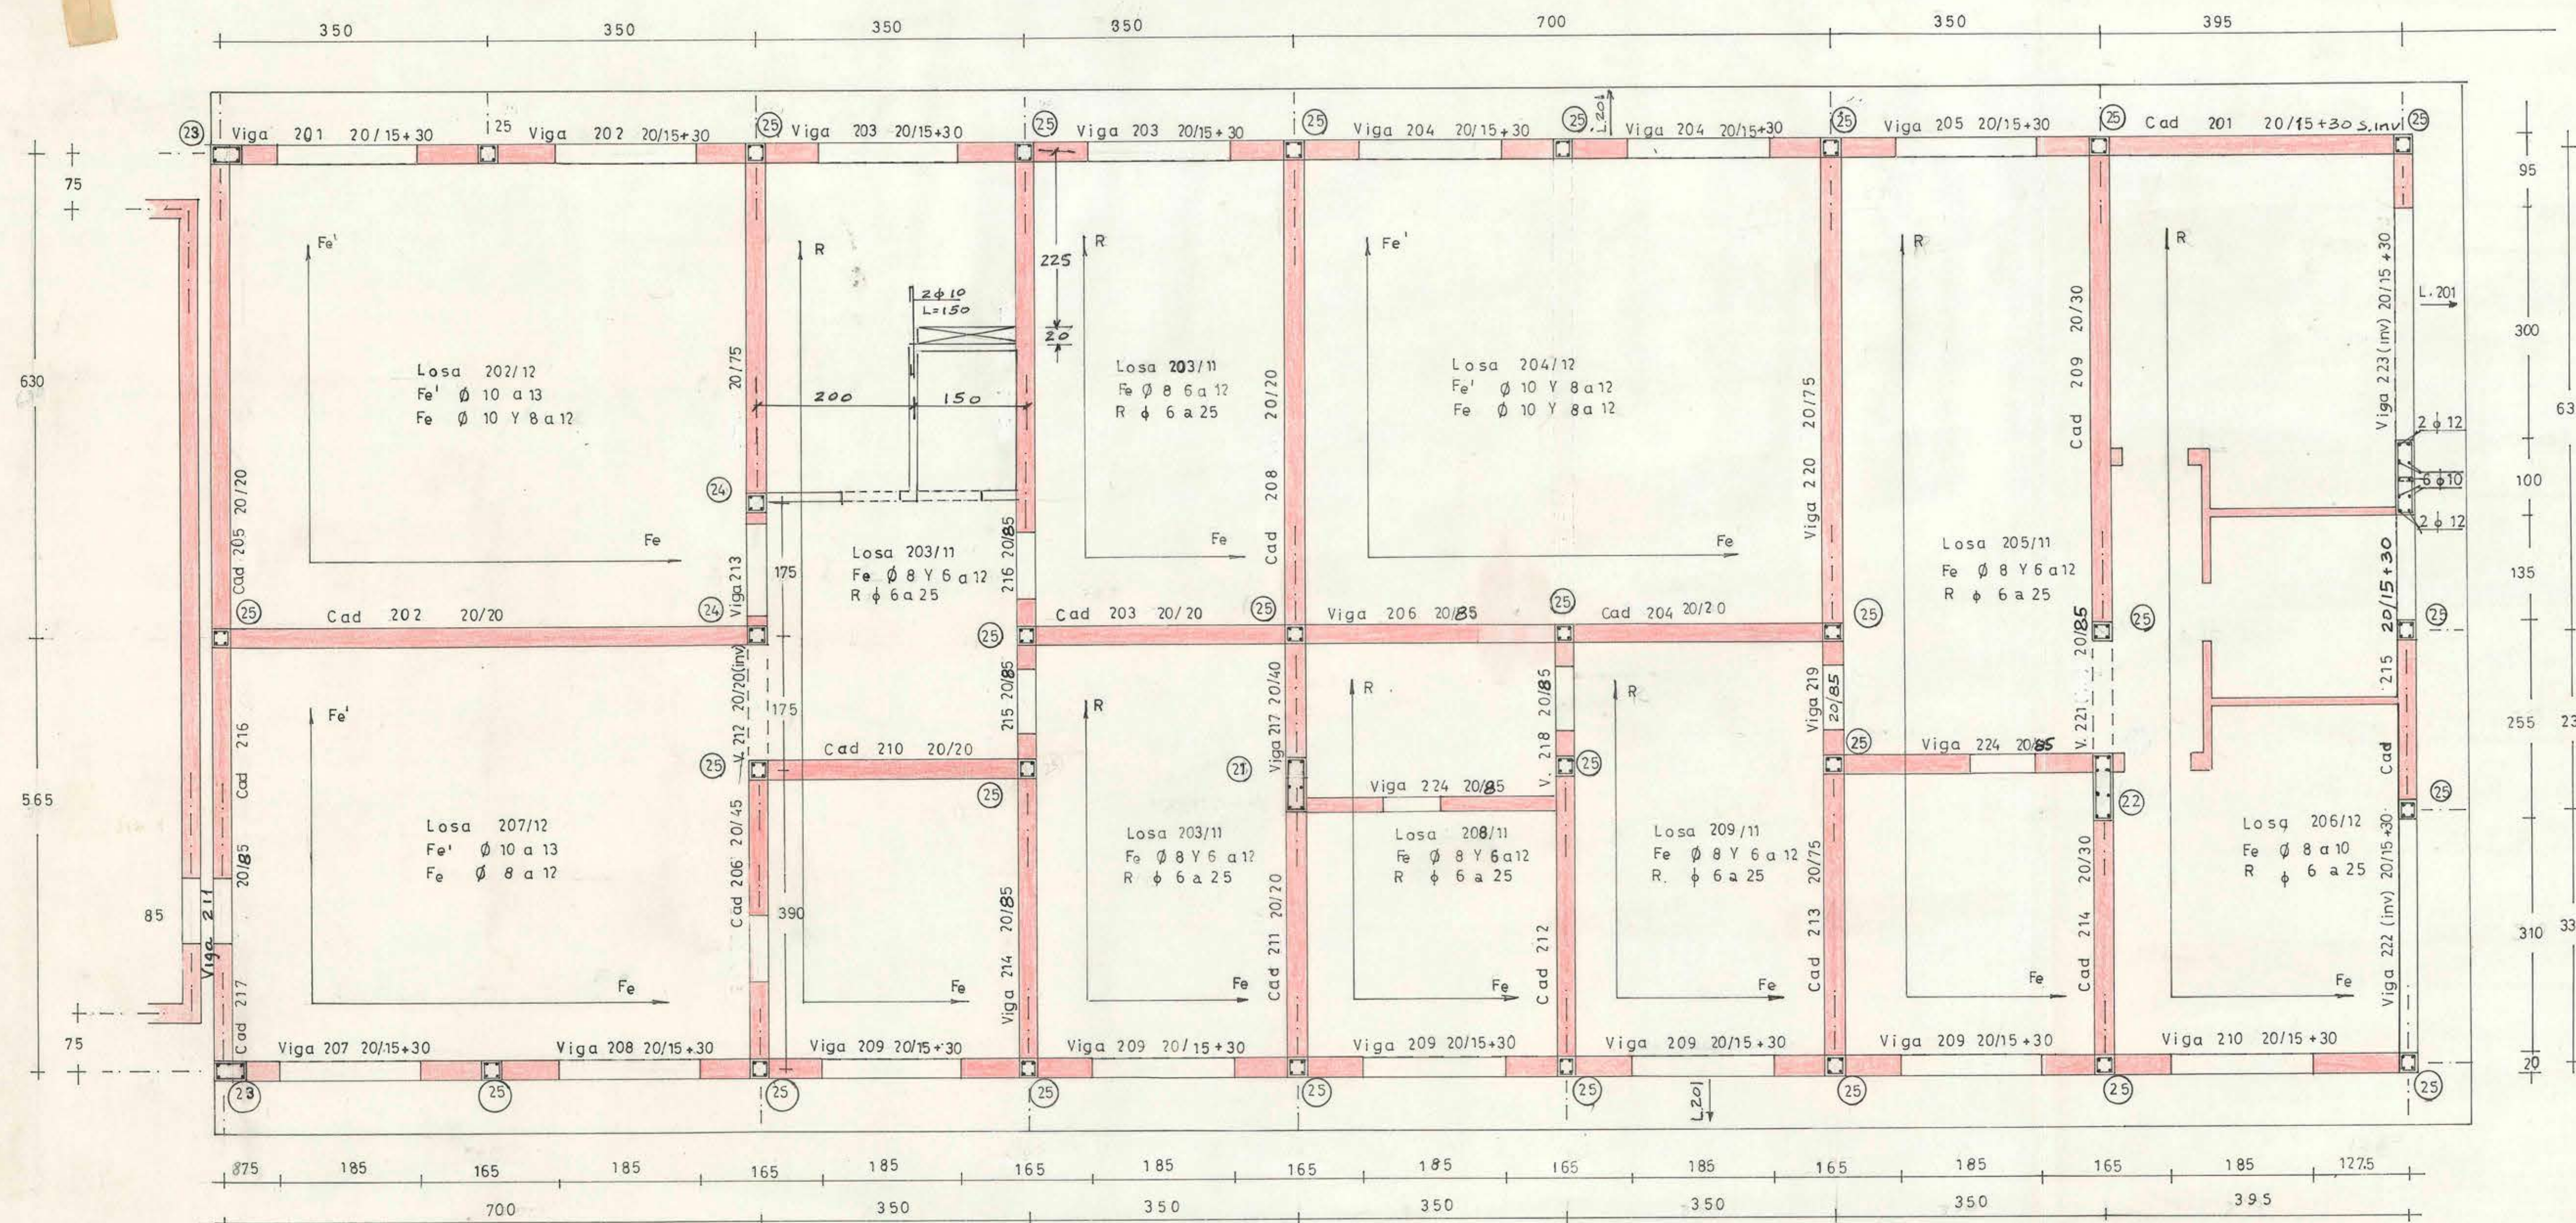


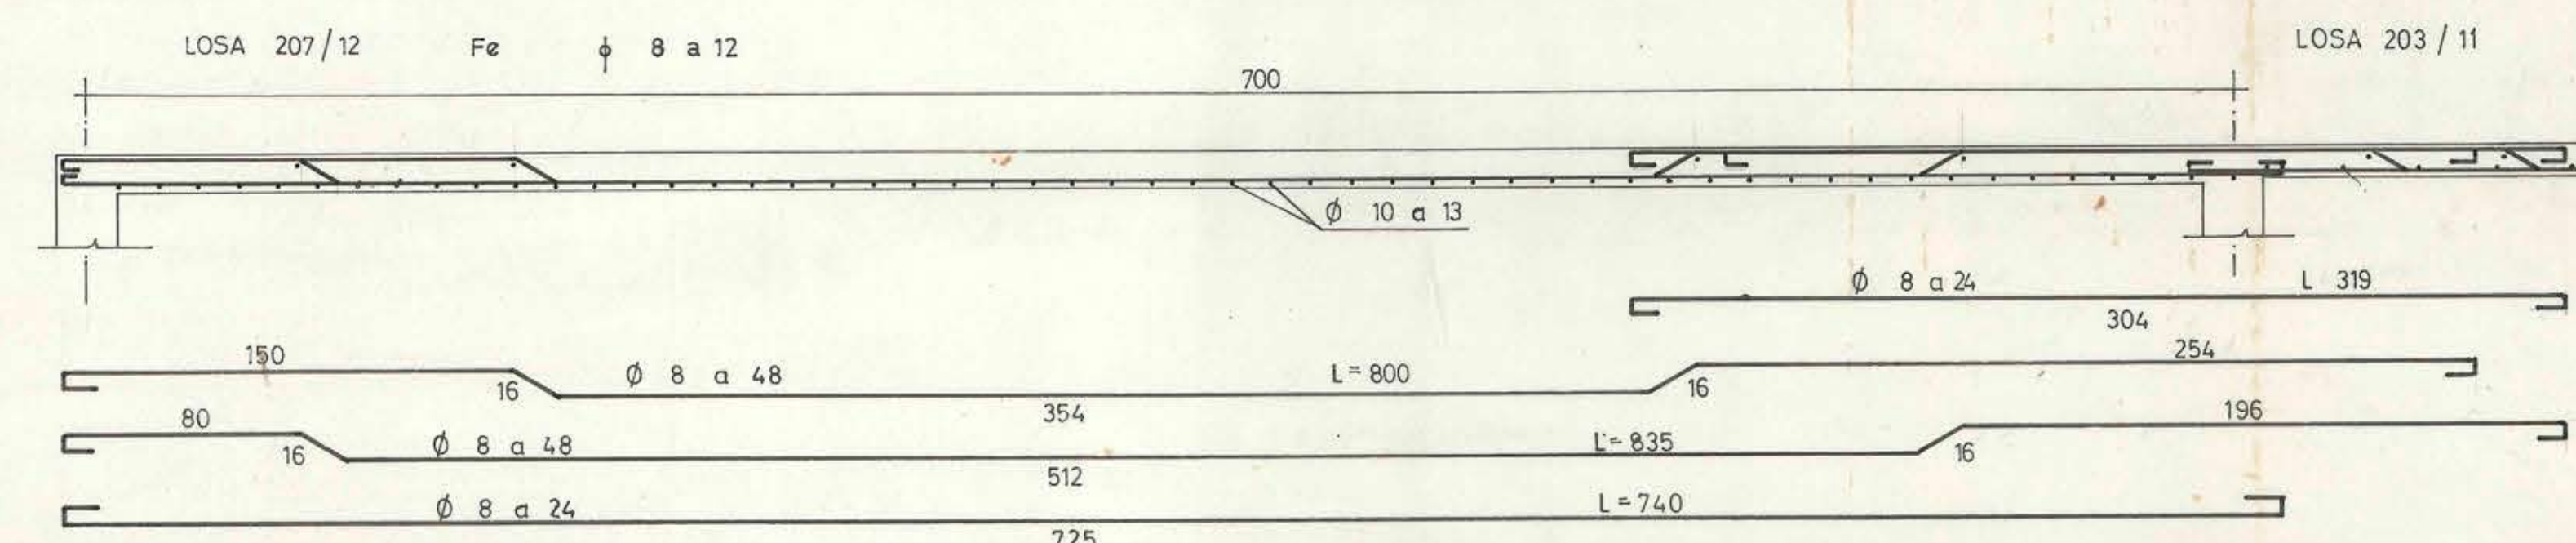

PILARES			
Nº	SECCION	ARMADURA	ESTRIBOS
21	20 x 60	6 Ø 10	Ø 6 a 20
22	20 x 80	8 Ø 10	Ø 6 a 20
23	20 x 40	6 Ø 10	Ø 6 a 20
24	20 x 20	4 Ø 12	Ø 6 a 20
25	20 x 20	4 Ø 10	Ø 6 a 20

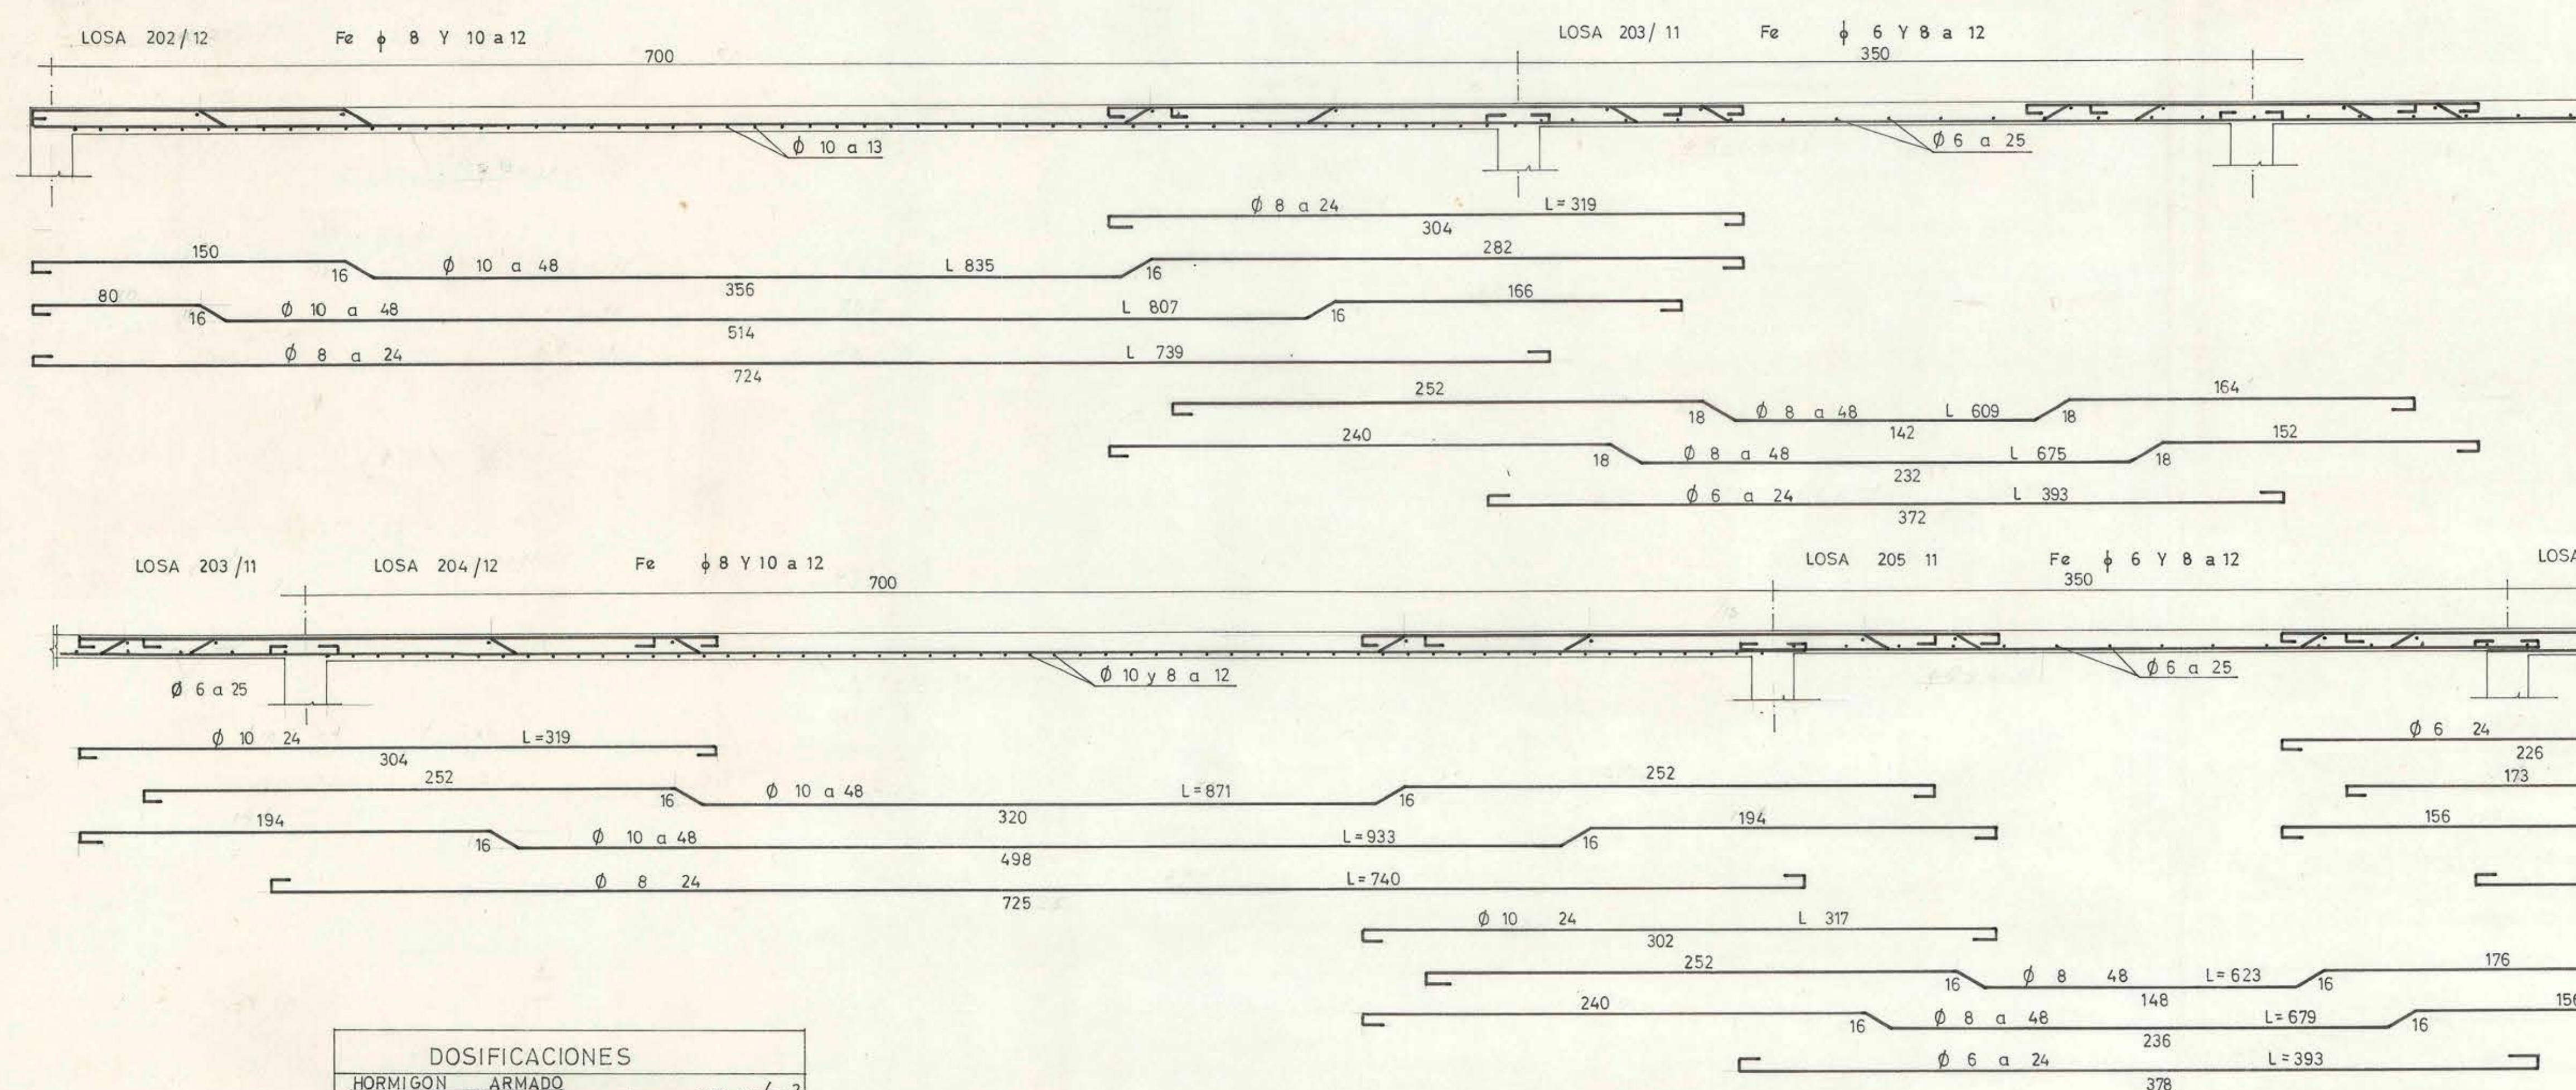

LOSAS	202	203	204	205	206	207	208	209
Fe'	—	—	—	—	—	—	—	—
Fe	+	+	+	+	+	+	+	+

ALERO	Fe'	Fe
201	+	—

DOSIFICACIONES			
HORMIGON	ARMADO	R28	160 Kg/cm²
CLASE B	INDITECNOR	A37	2.4 H
ACERO	INDITECNOR	A37	2.4 H

PLANTA DE ESTRUCTURA Y DETALLES DE LOSAS ESCALAS 1:50 Y 1:20
LICEO LINARES 2º BLOQUE 2º PISO



Taller de Bitáculas
V.B. en el expediente general
Joaquín...