



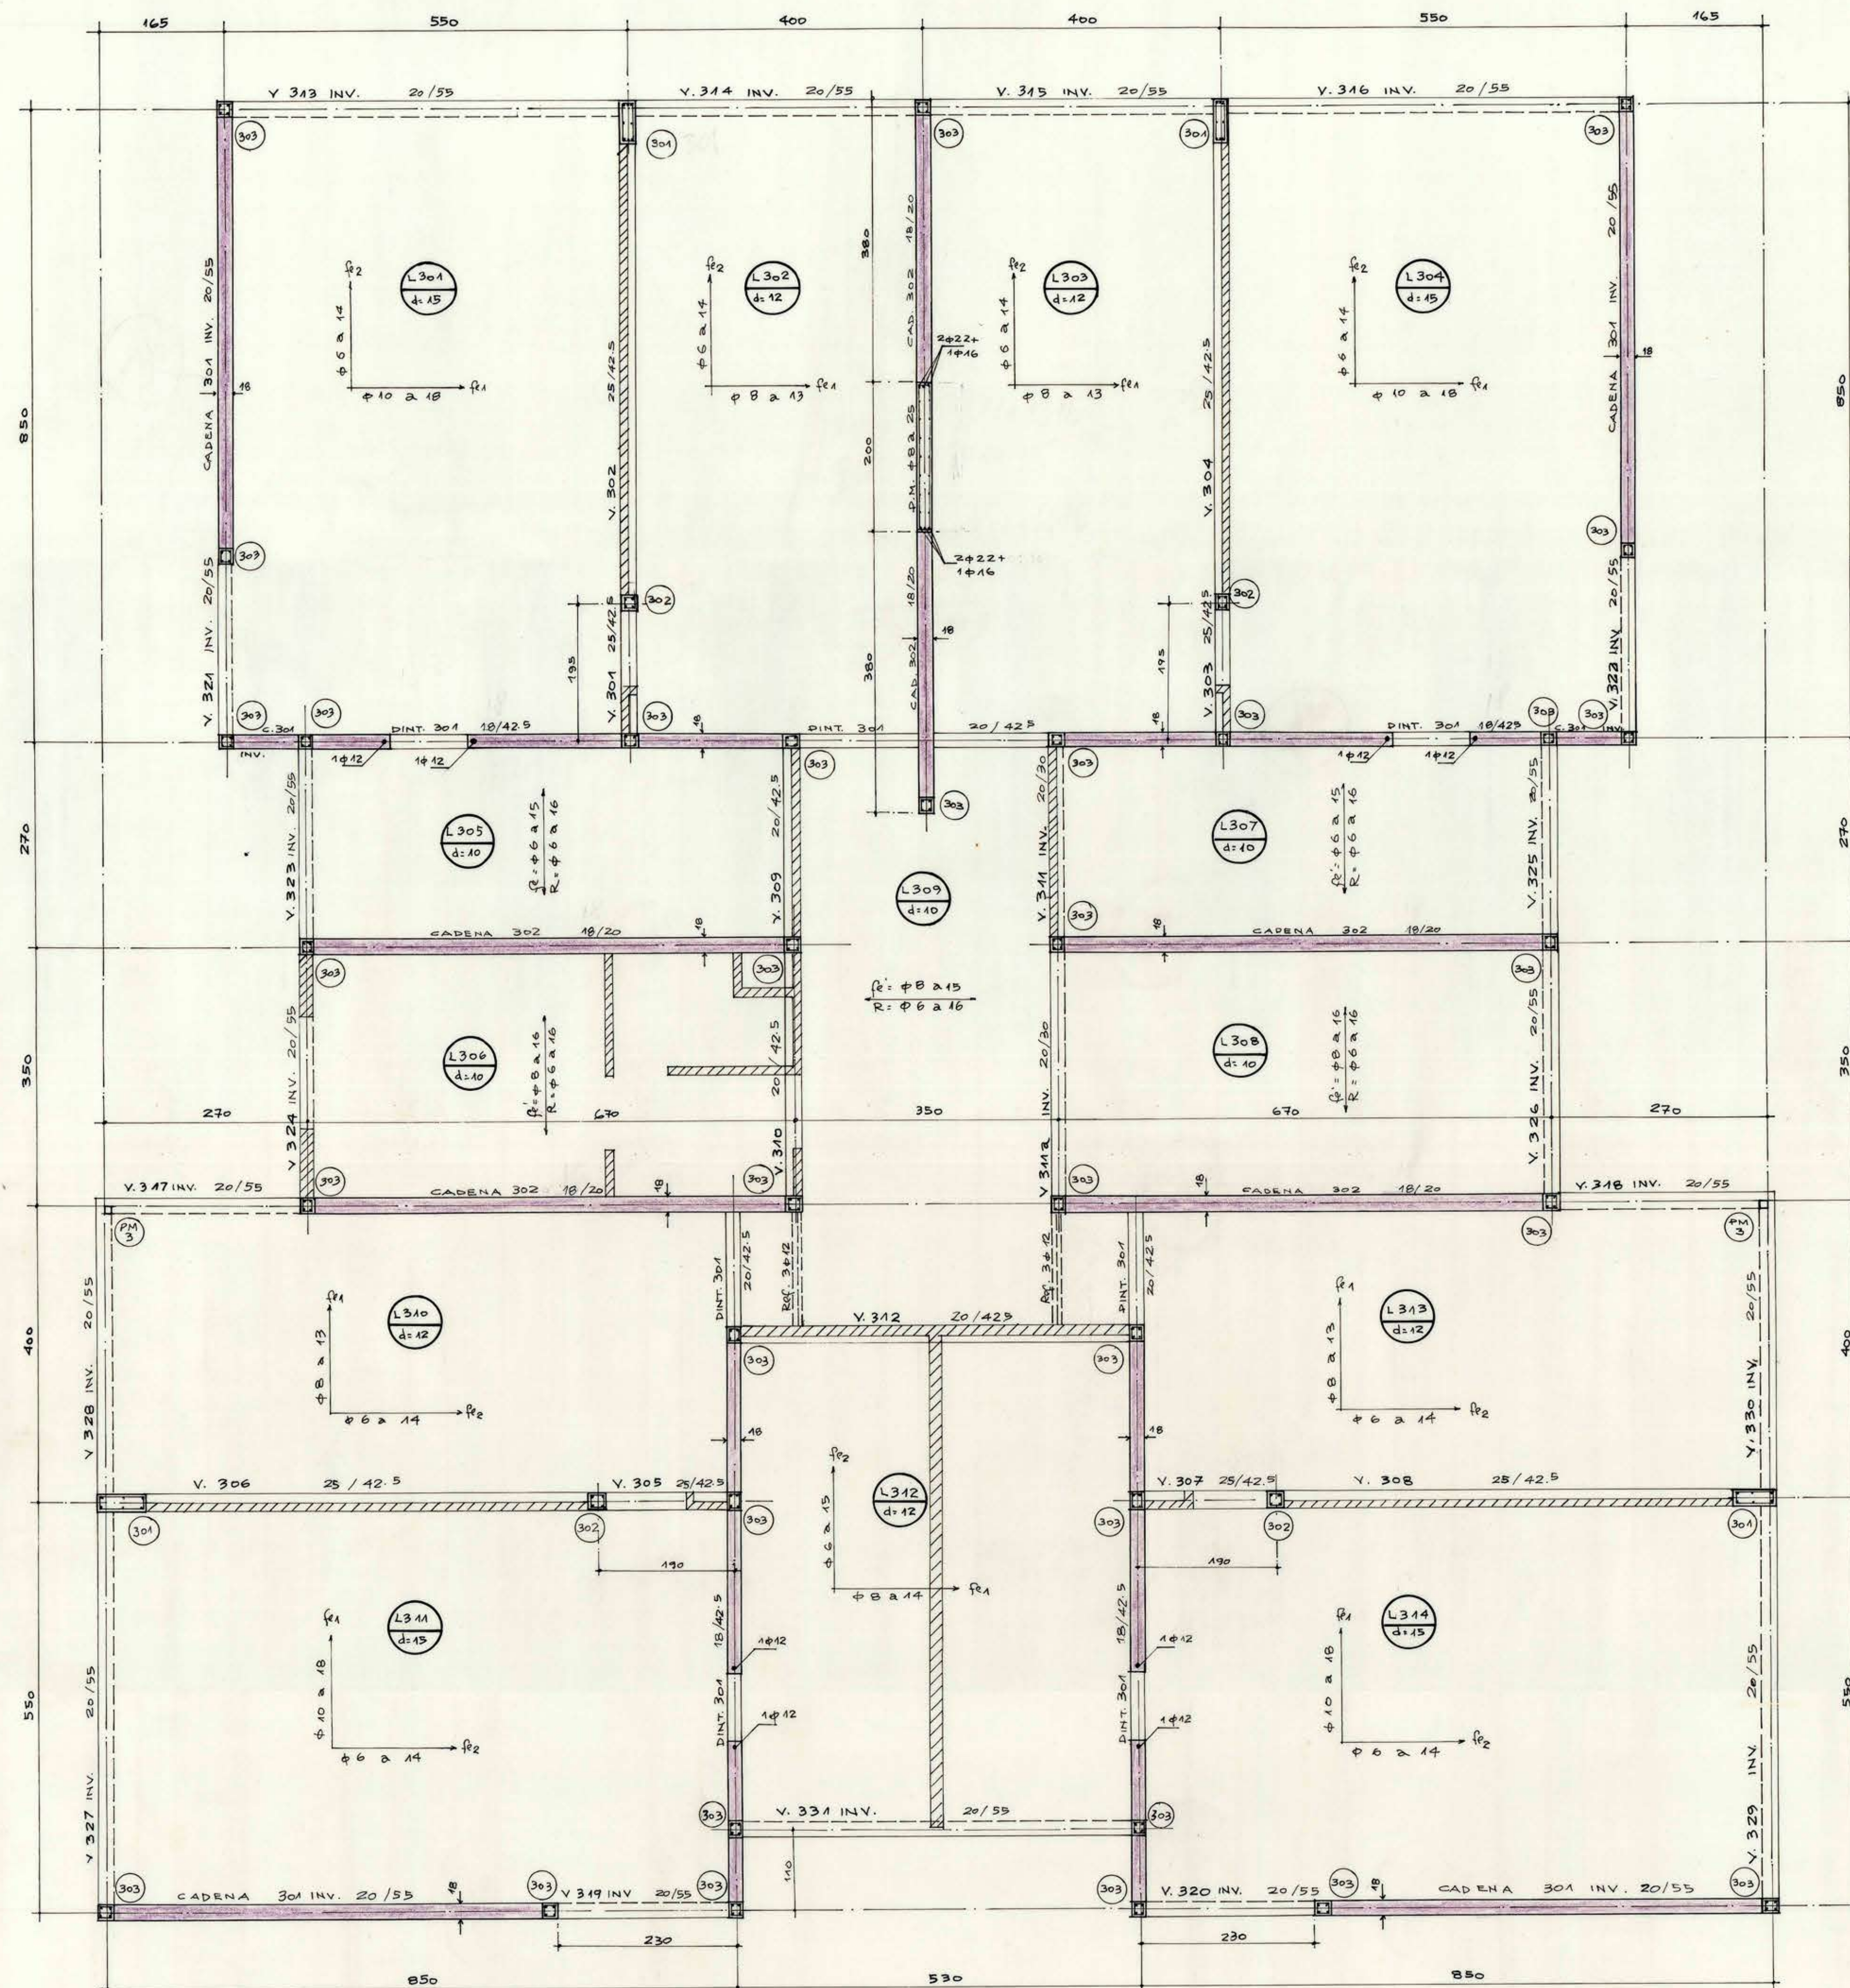

Nº	DIMENSION	ENFIER.	ESTRIBOS
P.301	25/60	6 # 16-12#8	4 # 6 a 20
P.302	25/20	4 # 12	4 # 6 a 20
P.303	18/20	4 # 12	4 # 6 a 20
P.304	18/42.5	4 # 12	4 # 6 a 20
C.301	20/55 INV.	4 # 12	4 # 6 a 20
C.302	18/20	4 # 12	4 # 6 a 20
P.M.	100 x 100 x 3	4 # 12	4 # 6 a 20

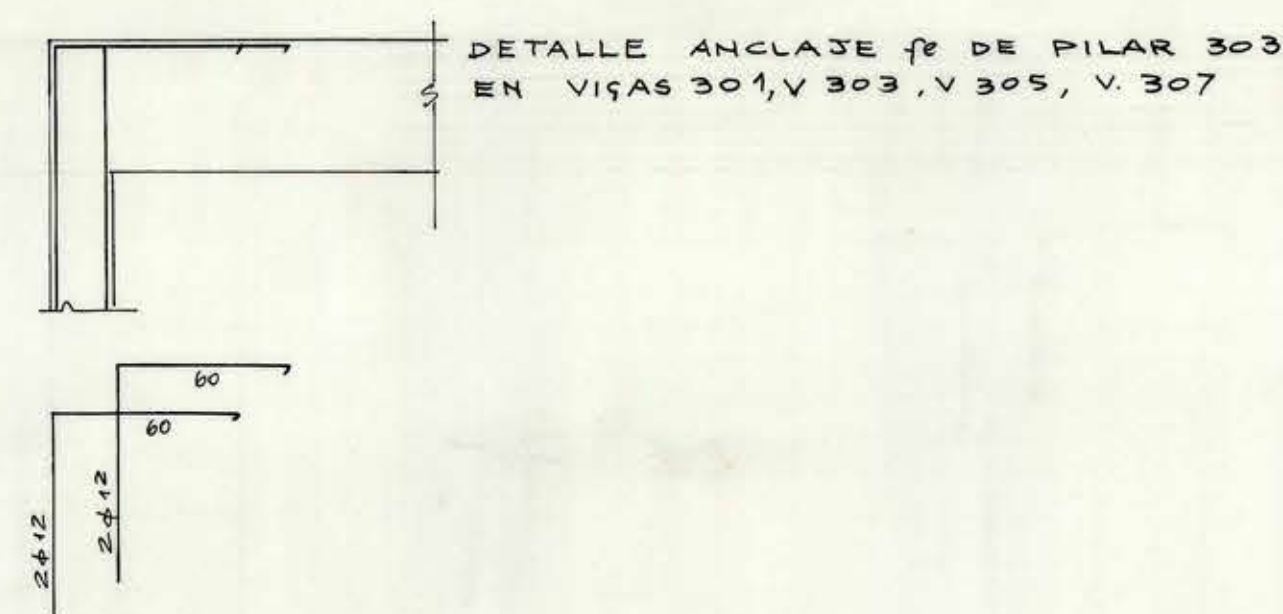

OP. LEON DE ARQUITECTURA

30 JULIO 1972

MOP DIRECCION DE ARQUITECTURA

OBRA: INTERNADO REGIONAL OVALLE

UBICACION: PLANTA DE ESTRUCTURA

3º PISO

ESCALA: 1:50

PE 5

FECHA: 30 JULIO 1972

2ES 5