



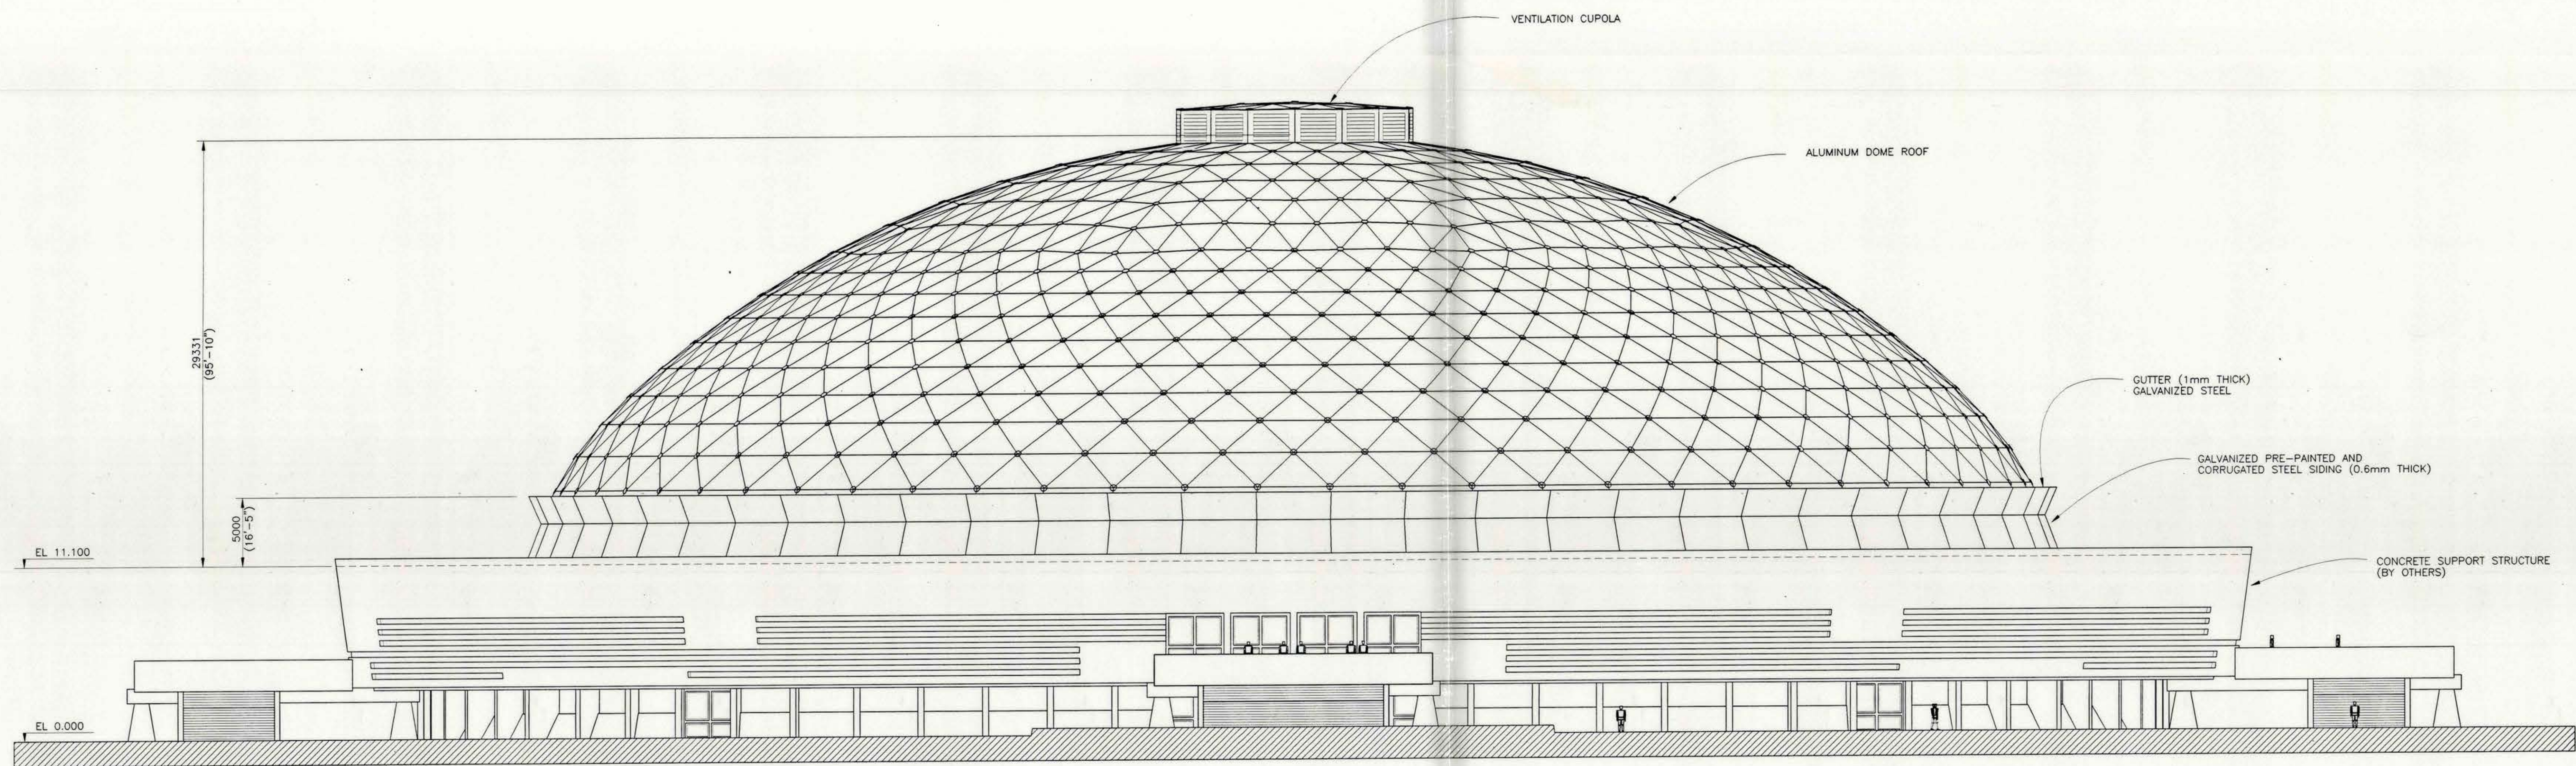

EAST ELEVATION

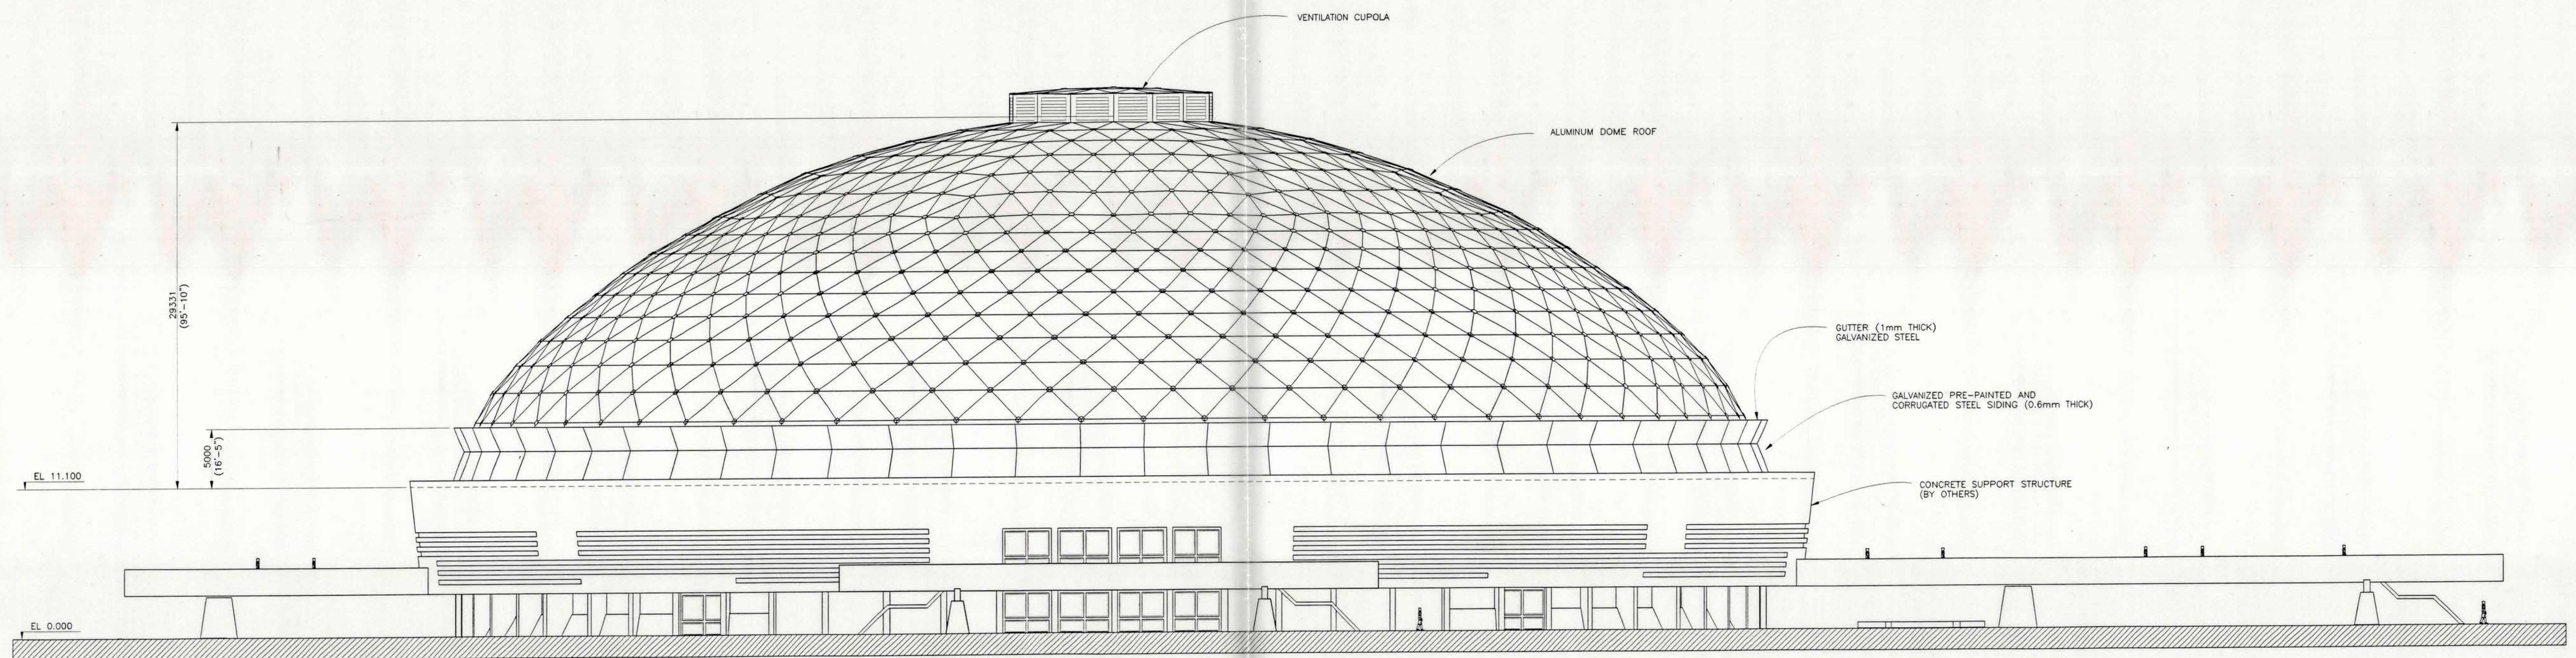

NORTH ELEVATION