


CORTE 1-2 FACHADA ORIENTE



CORTE 3-4

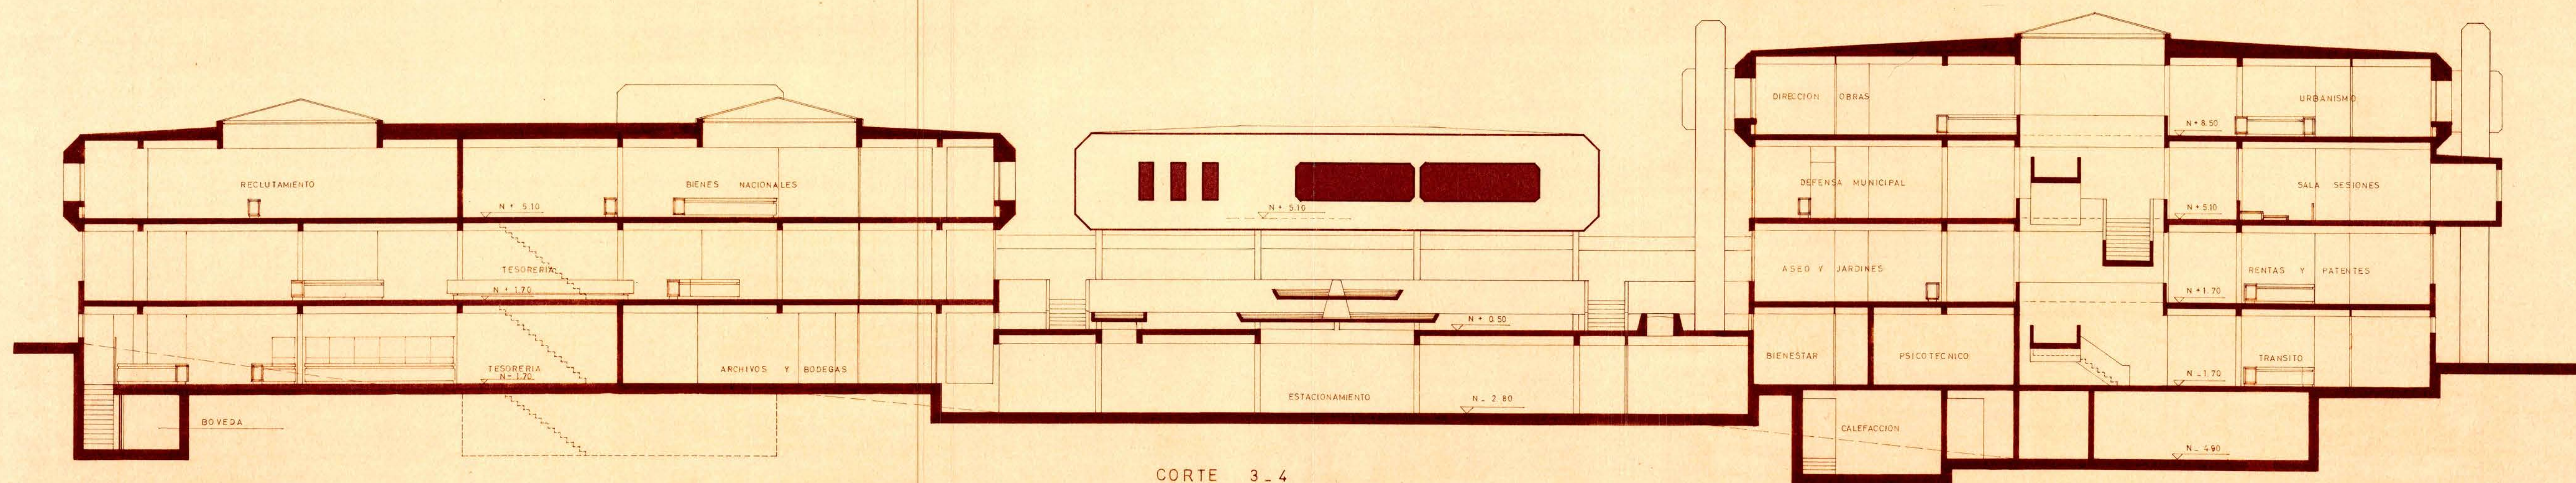