


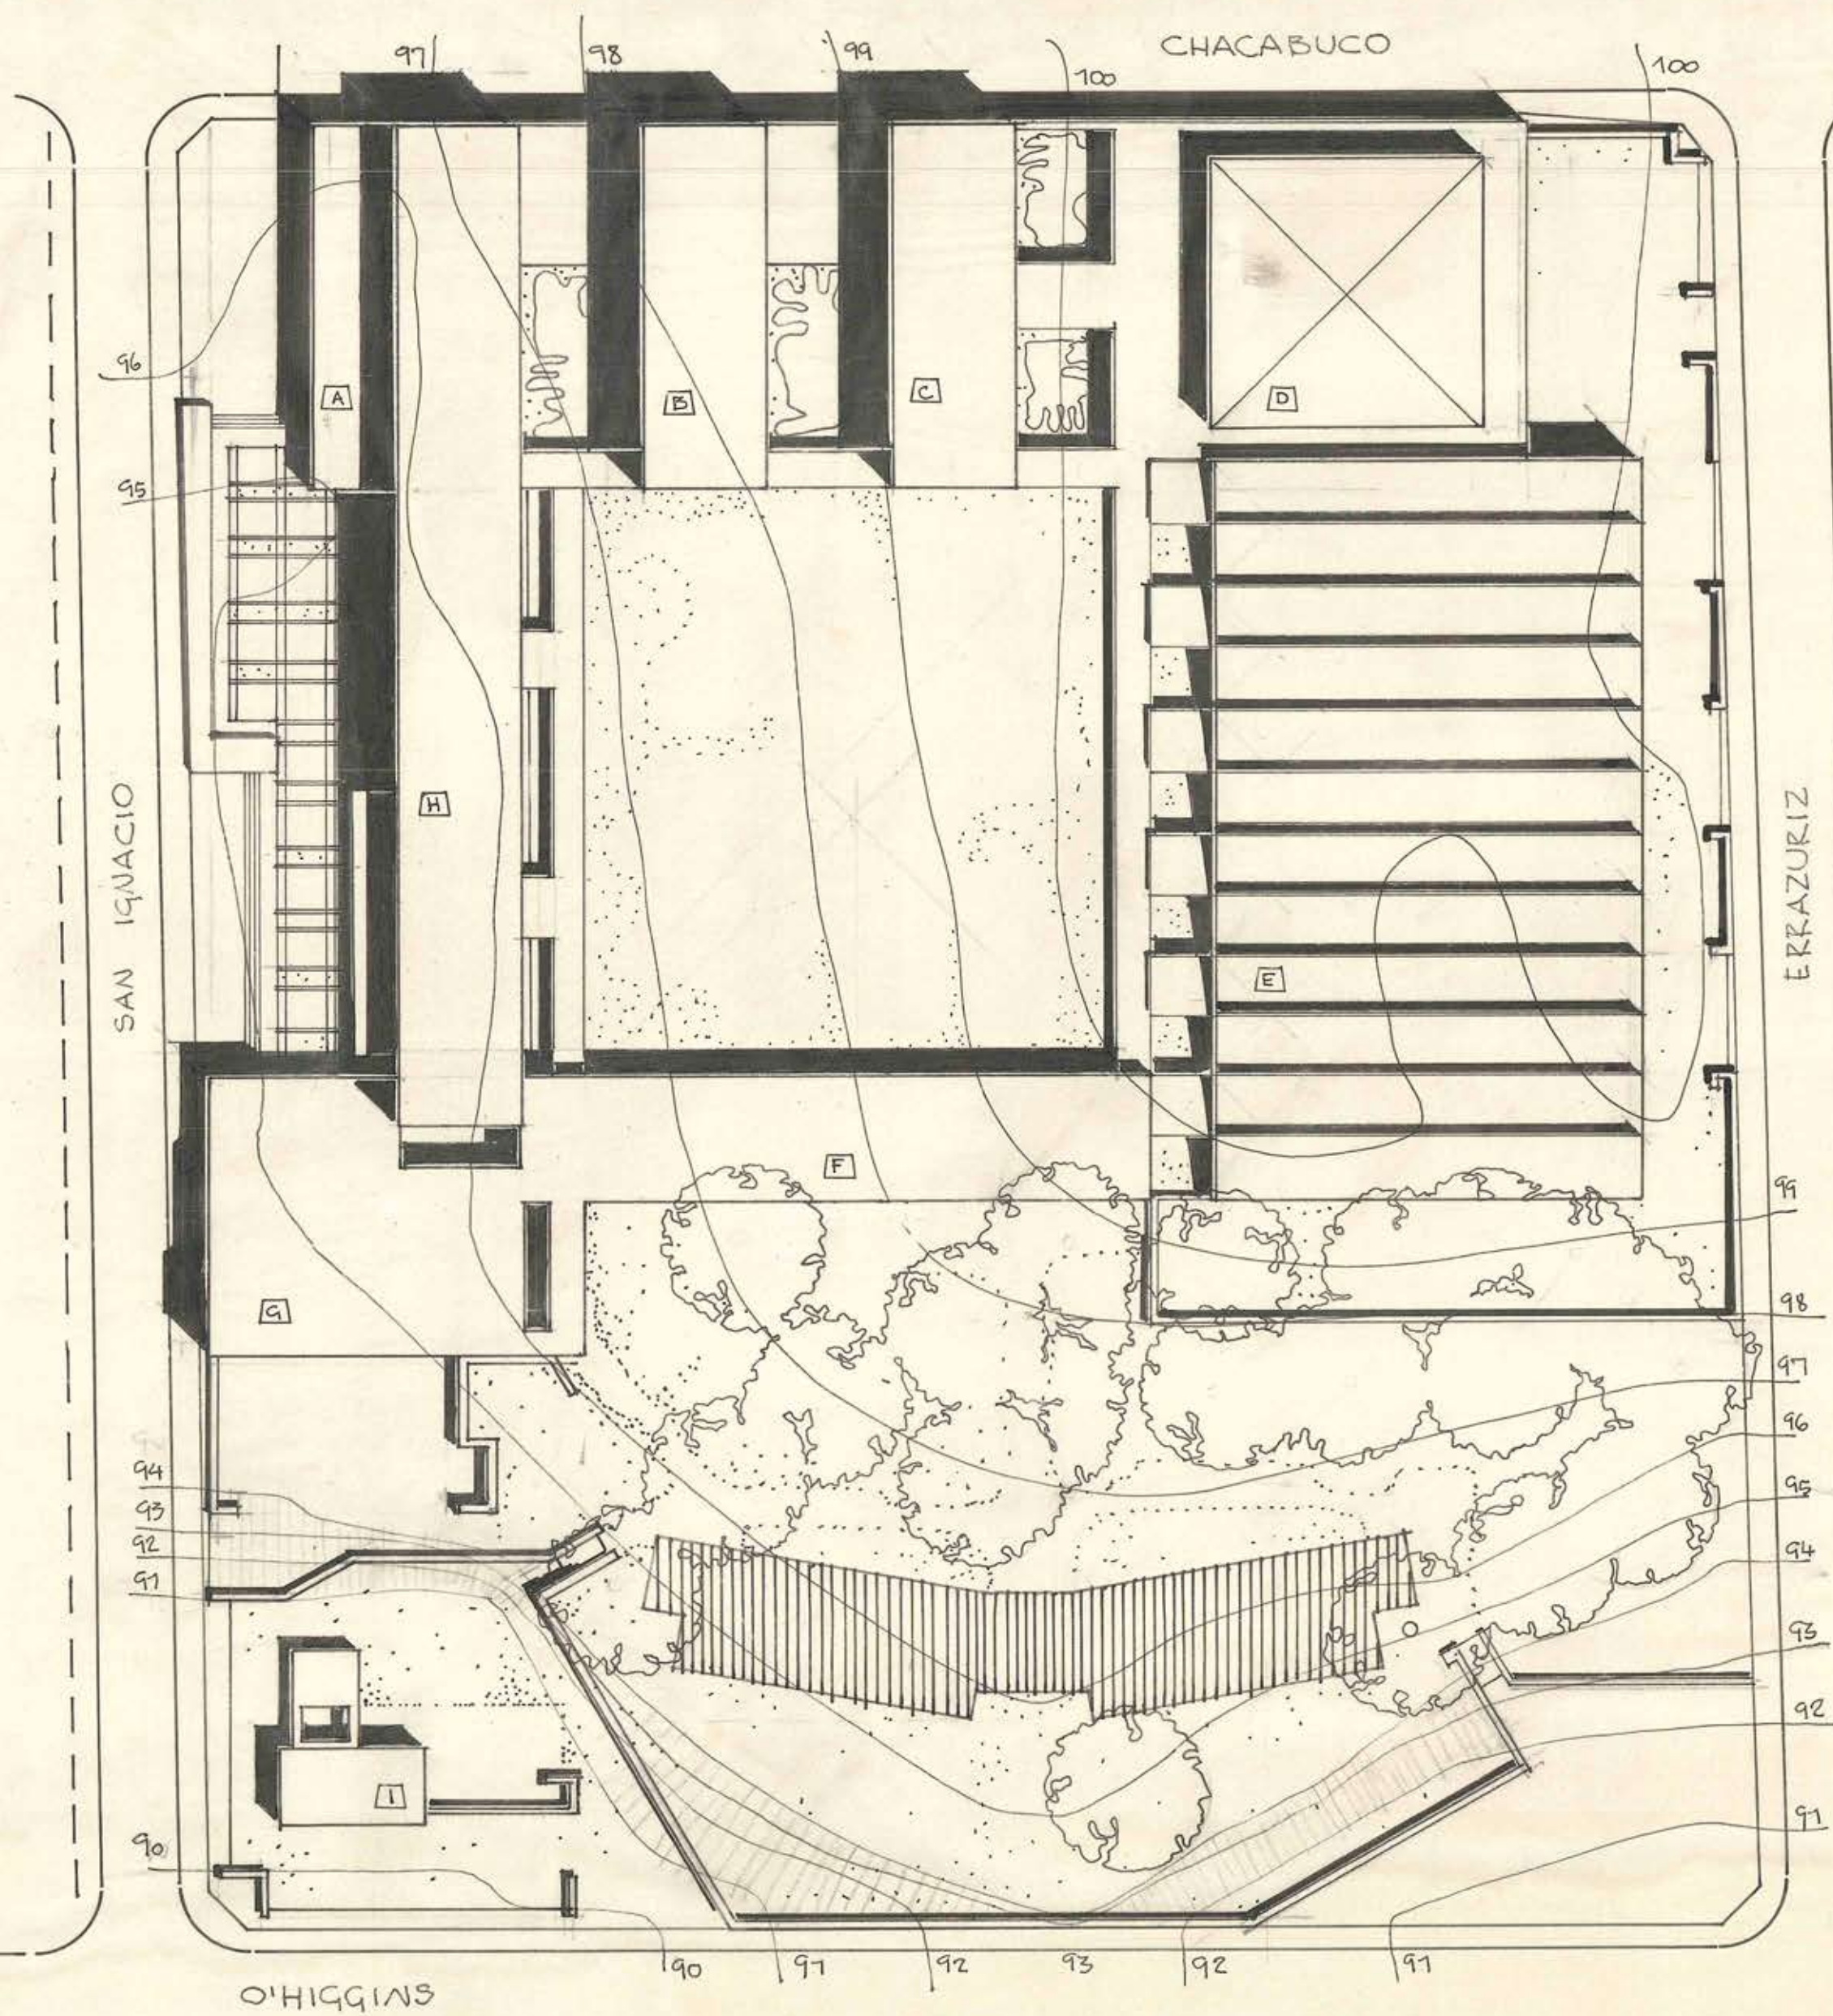

POLITÉCNICO DE CAUQUENES

- [A] S.COMUNES (BIBLIOTECA, GABINETES, etc.)
- [B] INSTITUTO COMERCIAL
- [C] TECNICA FEMENINA
- [D] GIMNASIO
- [E] TALLERES ESCUELA INDUSTRIAL
- [F] PATIO CUBIERTO
- [G] ECONOMATO (COMEDORES, ESTAR, BODEGA)
- [H] ADMINISTRACION Y DOC. TEÓRICA DE E.I.
- [I] CASA DEL DIRECTOR



6 SET. 1965

c5-x045