



6.

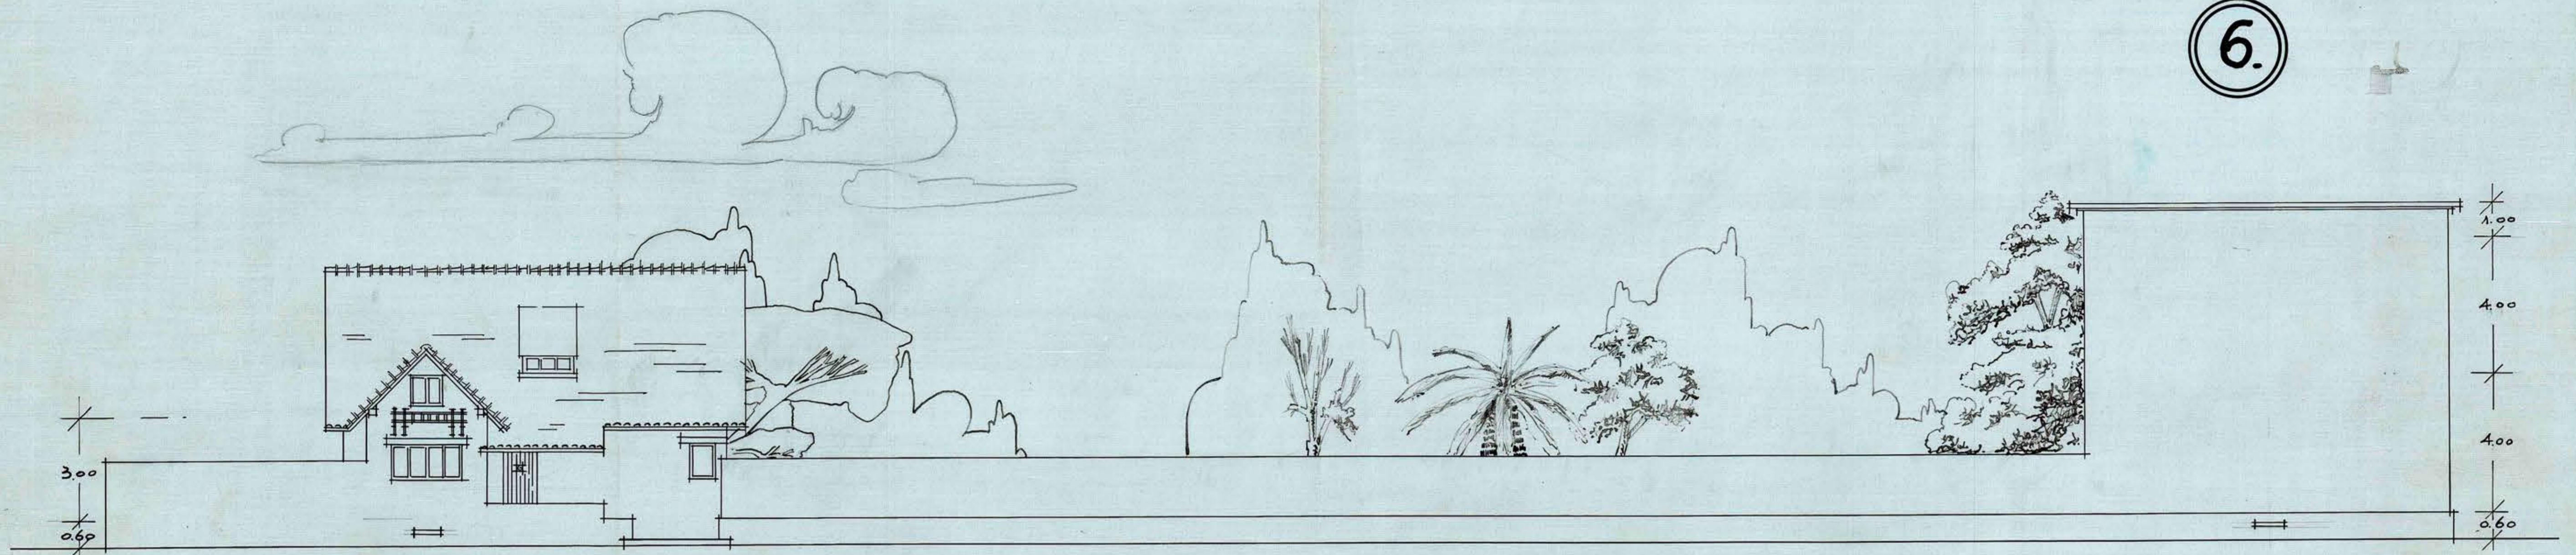

FACHADA SUR

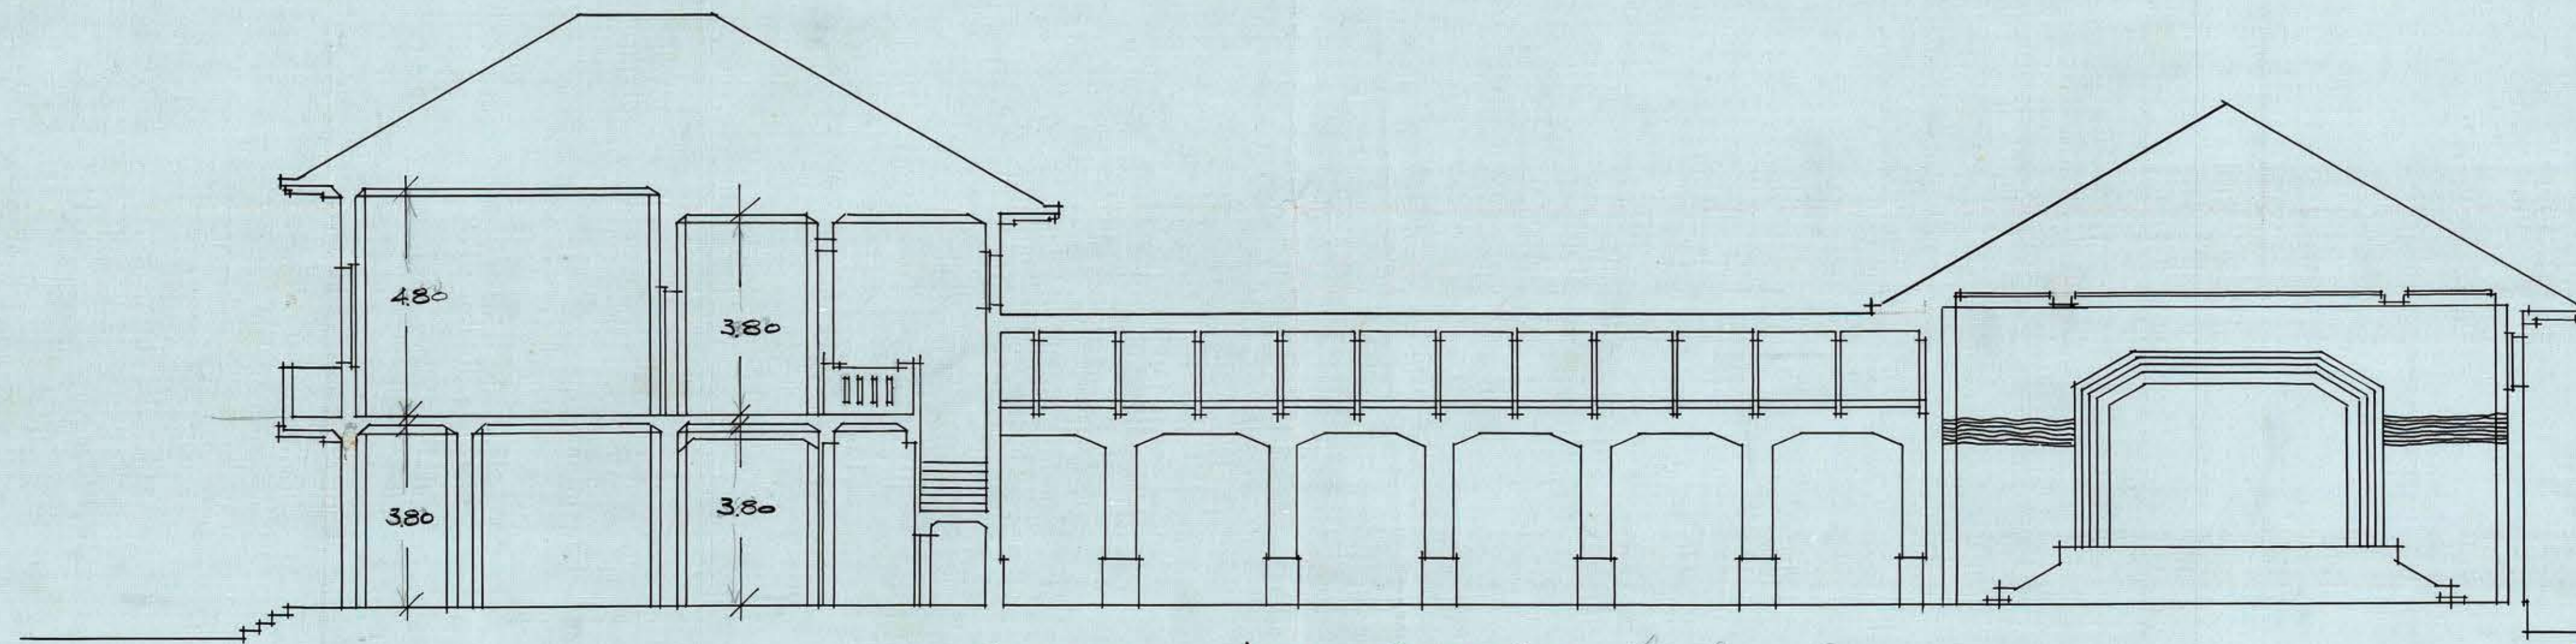

SECCION LONGITUDINAL

José Riquelme
Dibujó: *Elvira*
Nov. 1929

0.01 x 0.47