




FACHADA SUR (CALLE MAPOCHO)

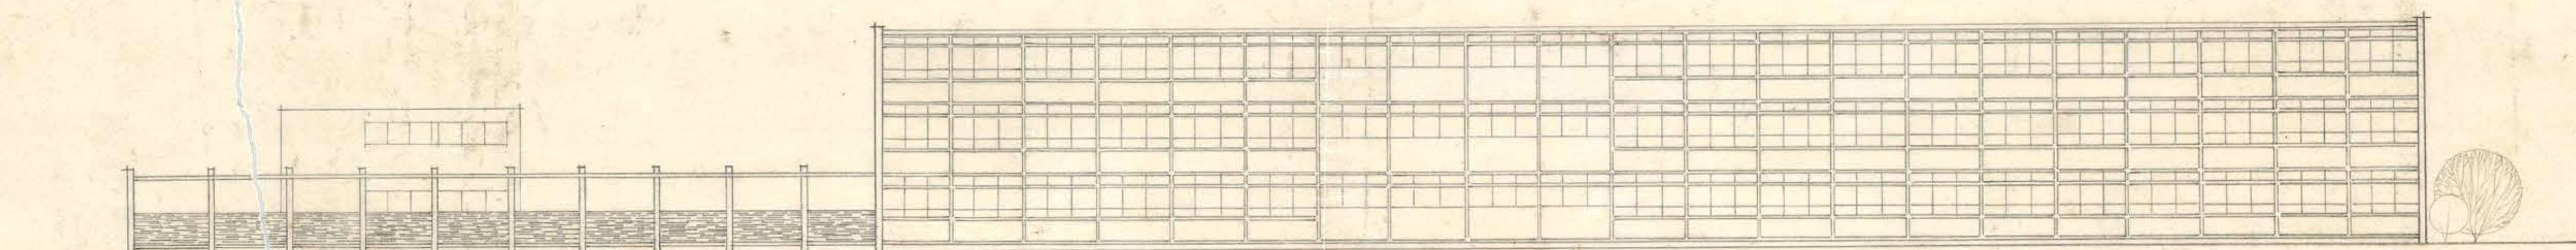

FACHADA NORTE (CALLE JUAN DE BARRROS)

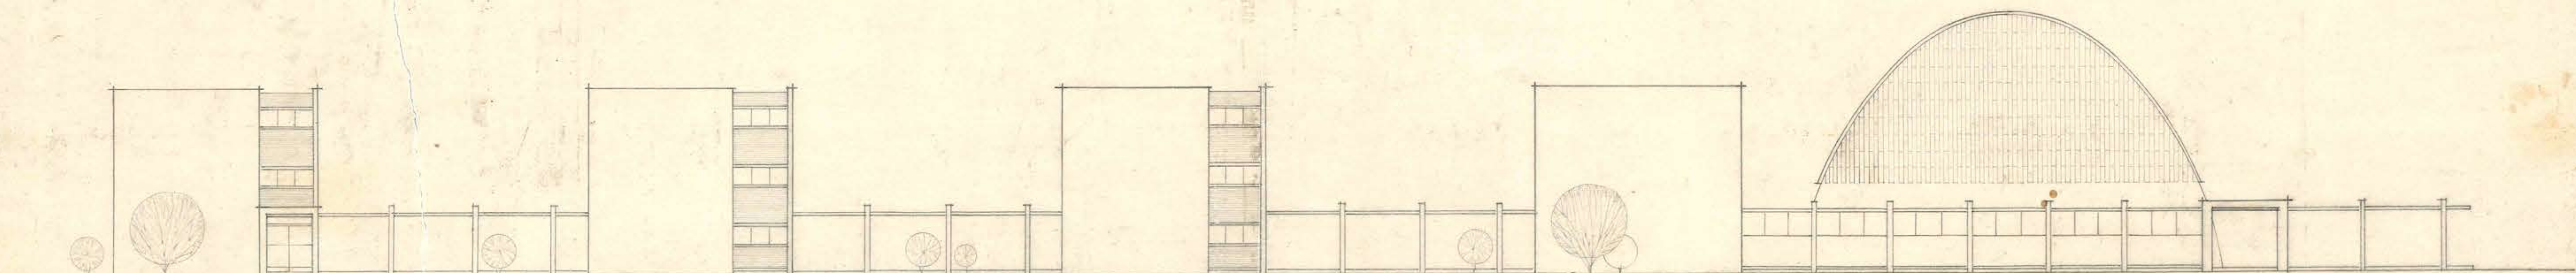

FACHADA PONIENTE (CALLE LOULDES)

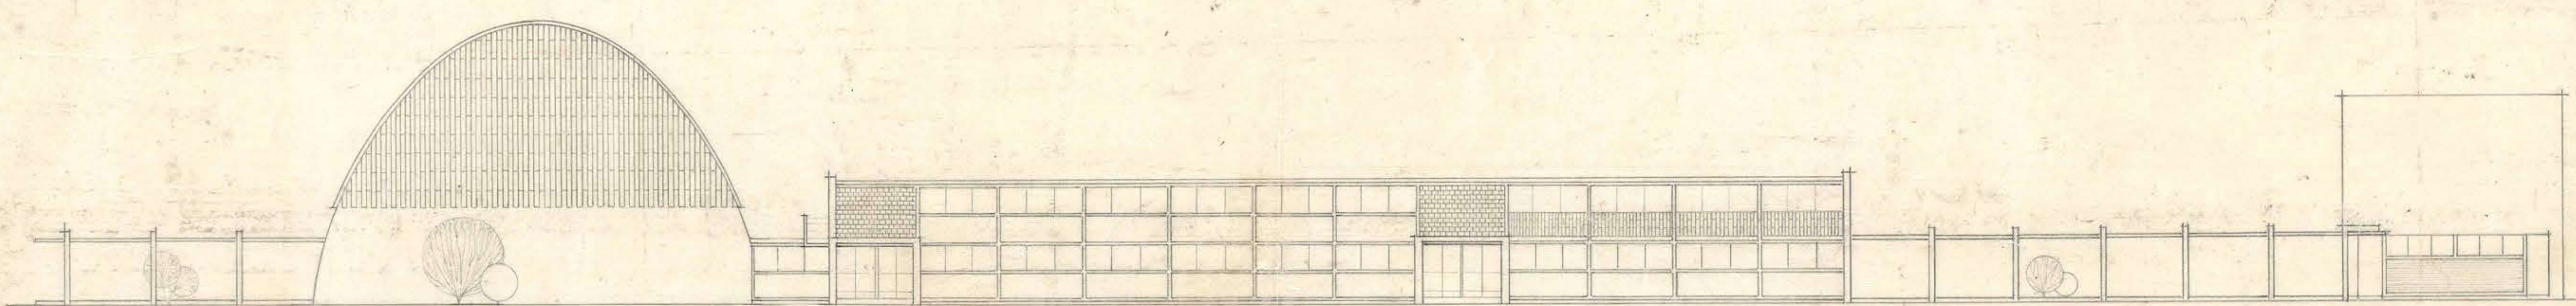

FACHADA LEVANTE (CALLE NICOLAS PALACIOS)

