


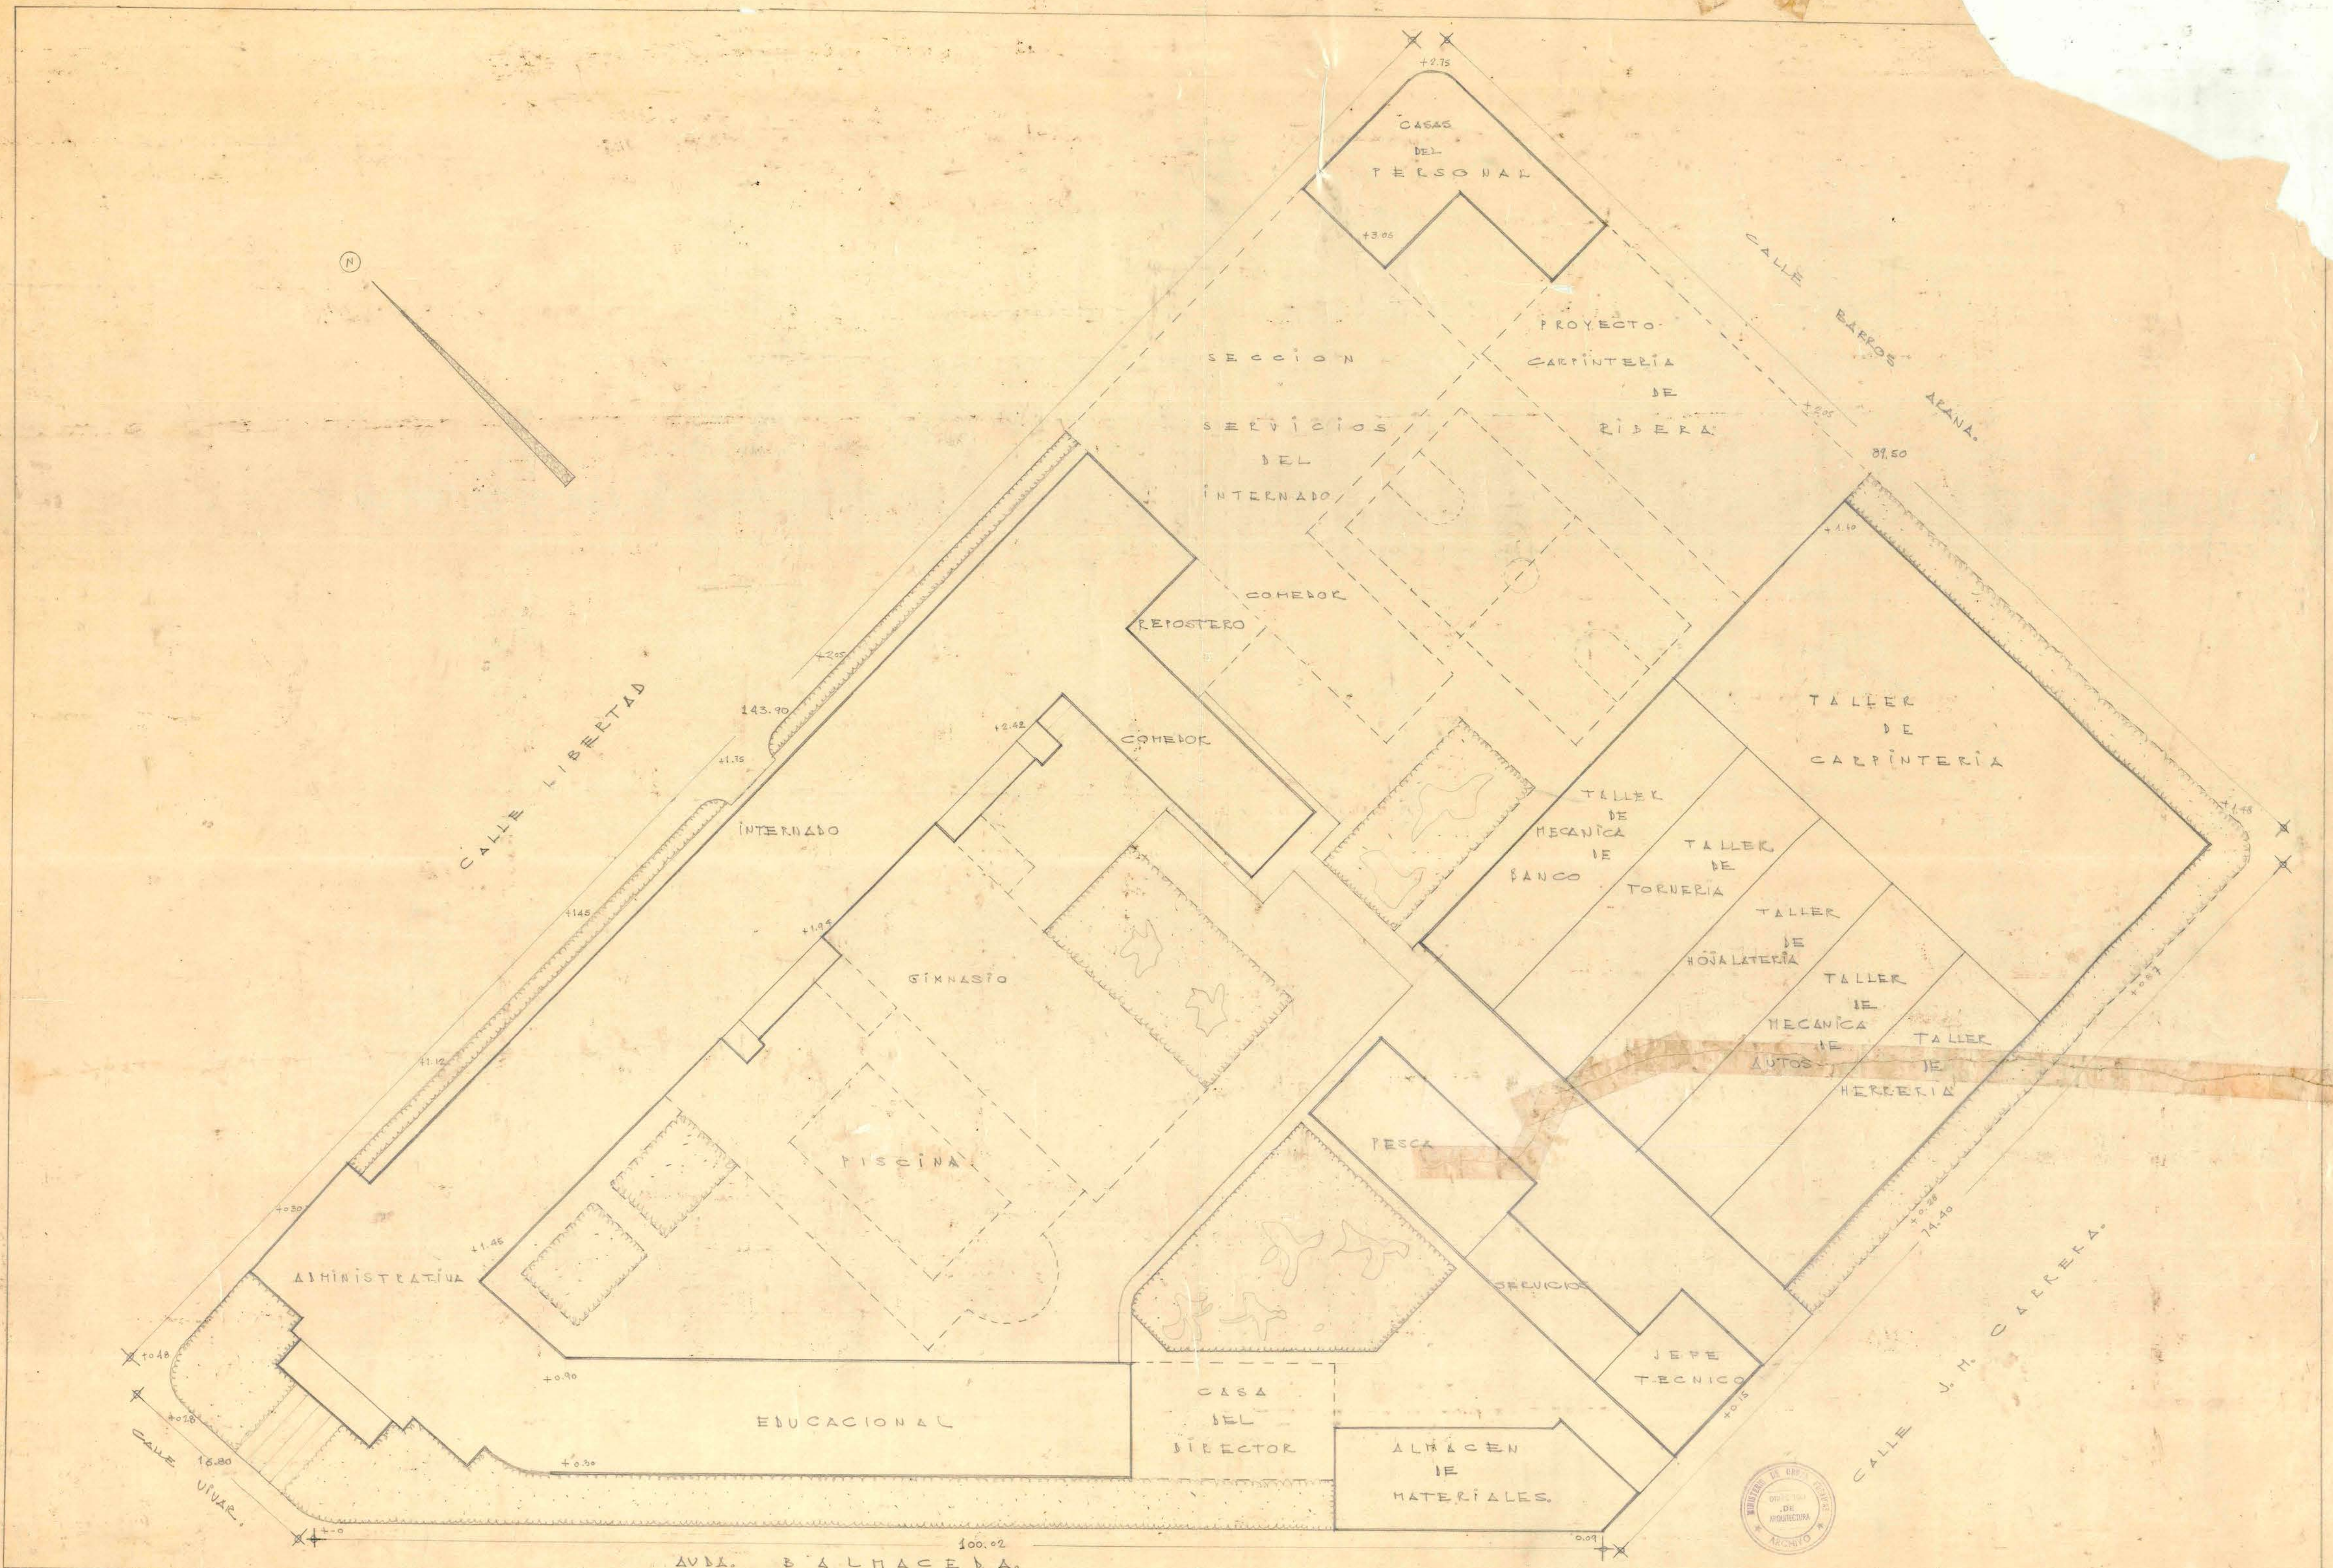

SEMP

090 X 065